

Legend

—










146		
166	167	168
186	187	188

HARDY COUNTY

Office of Assessor

For Tax Purposes Only

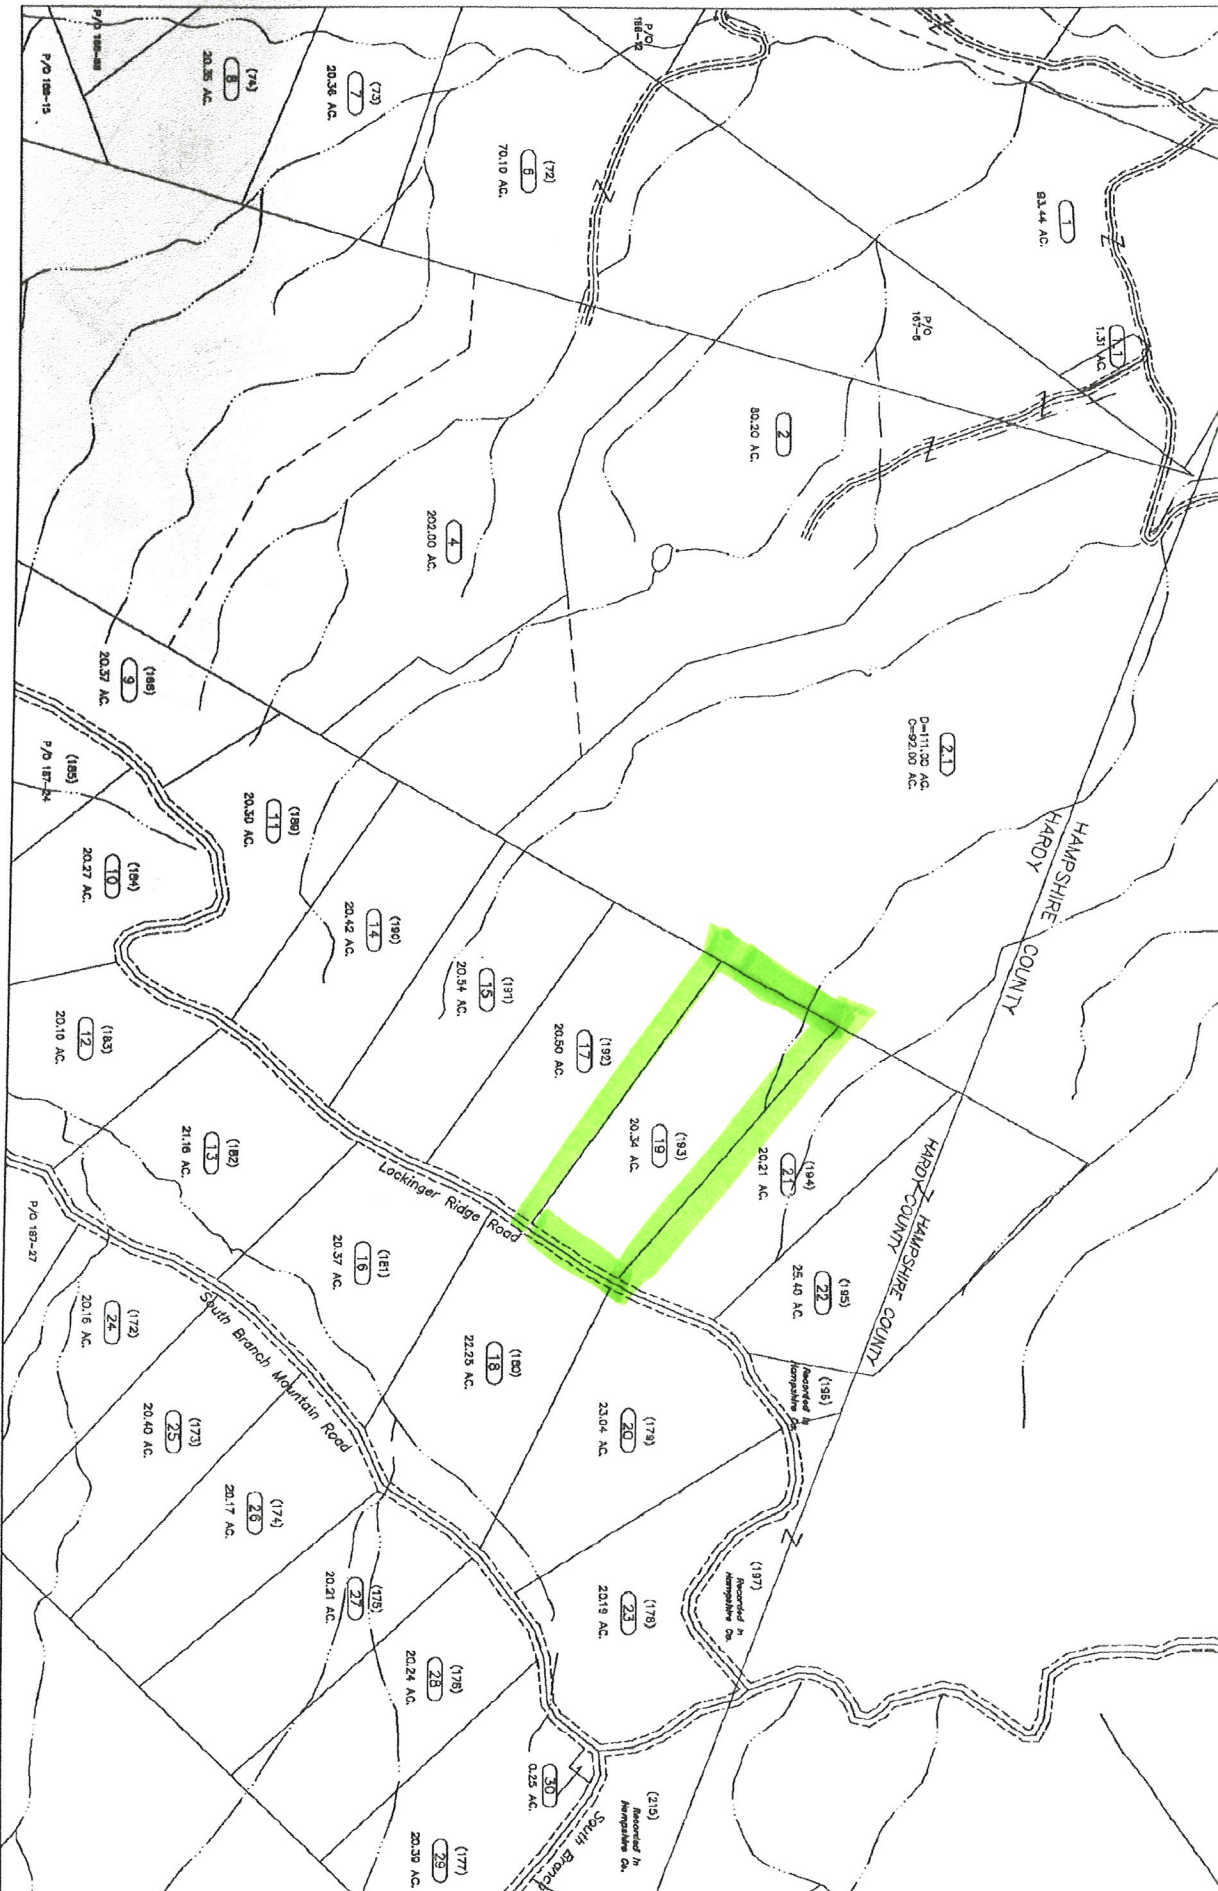

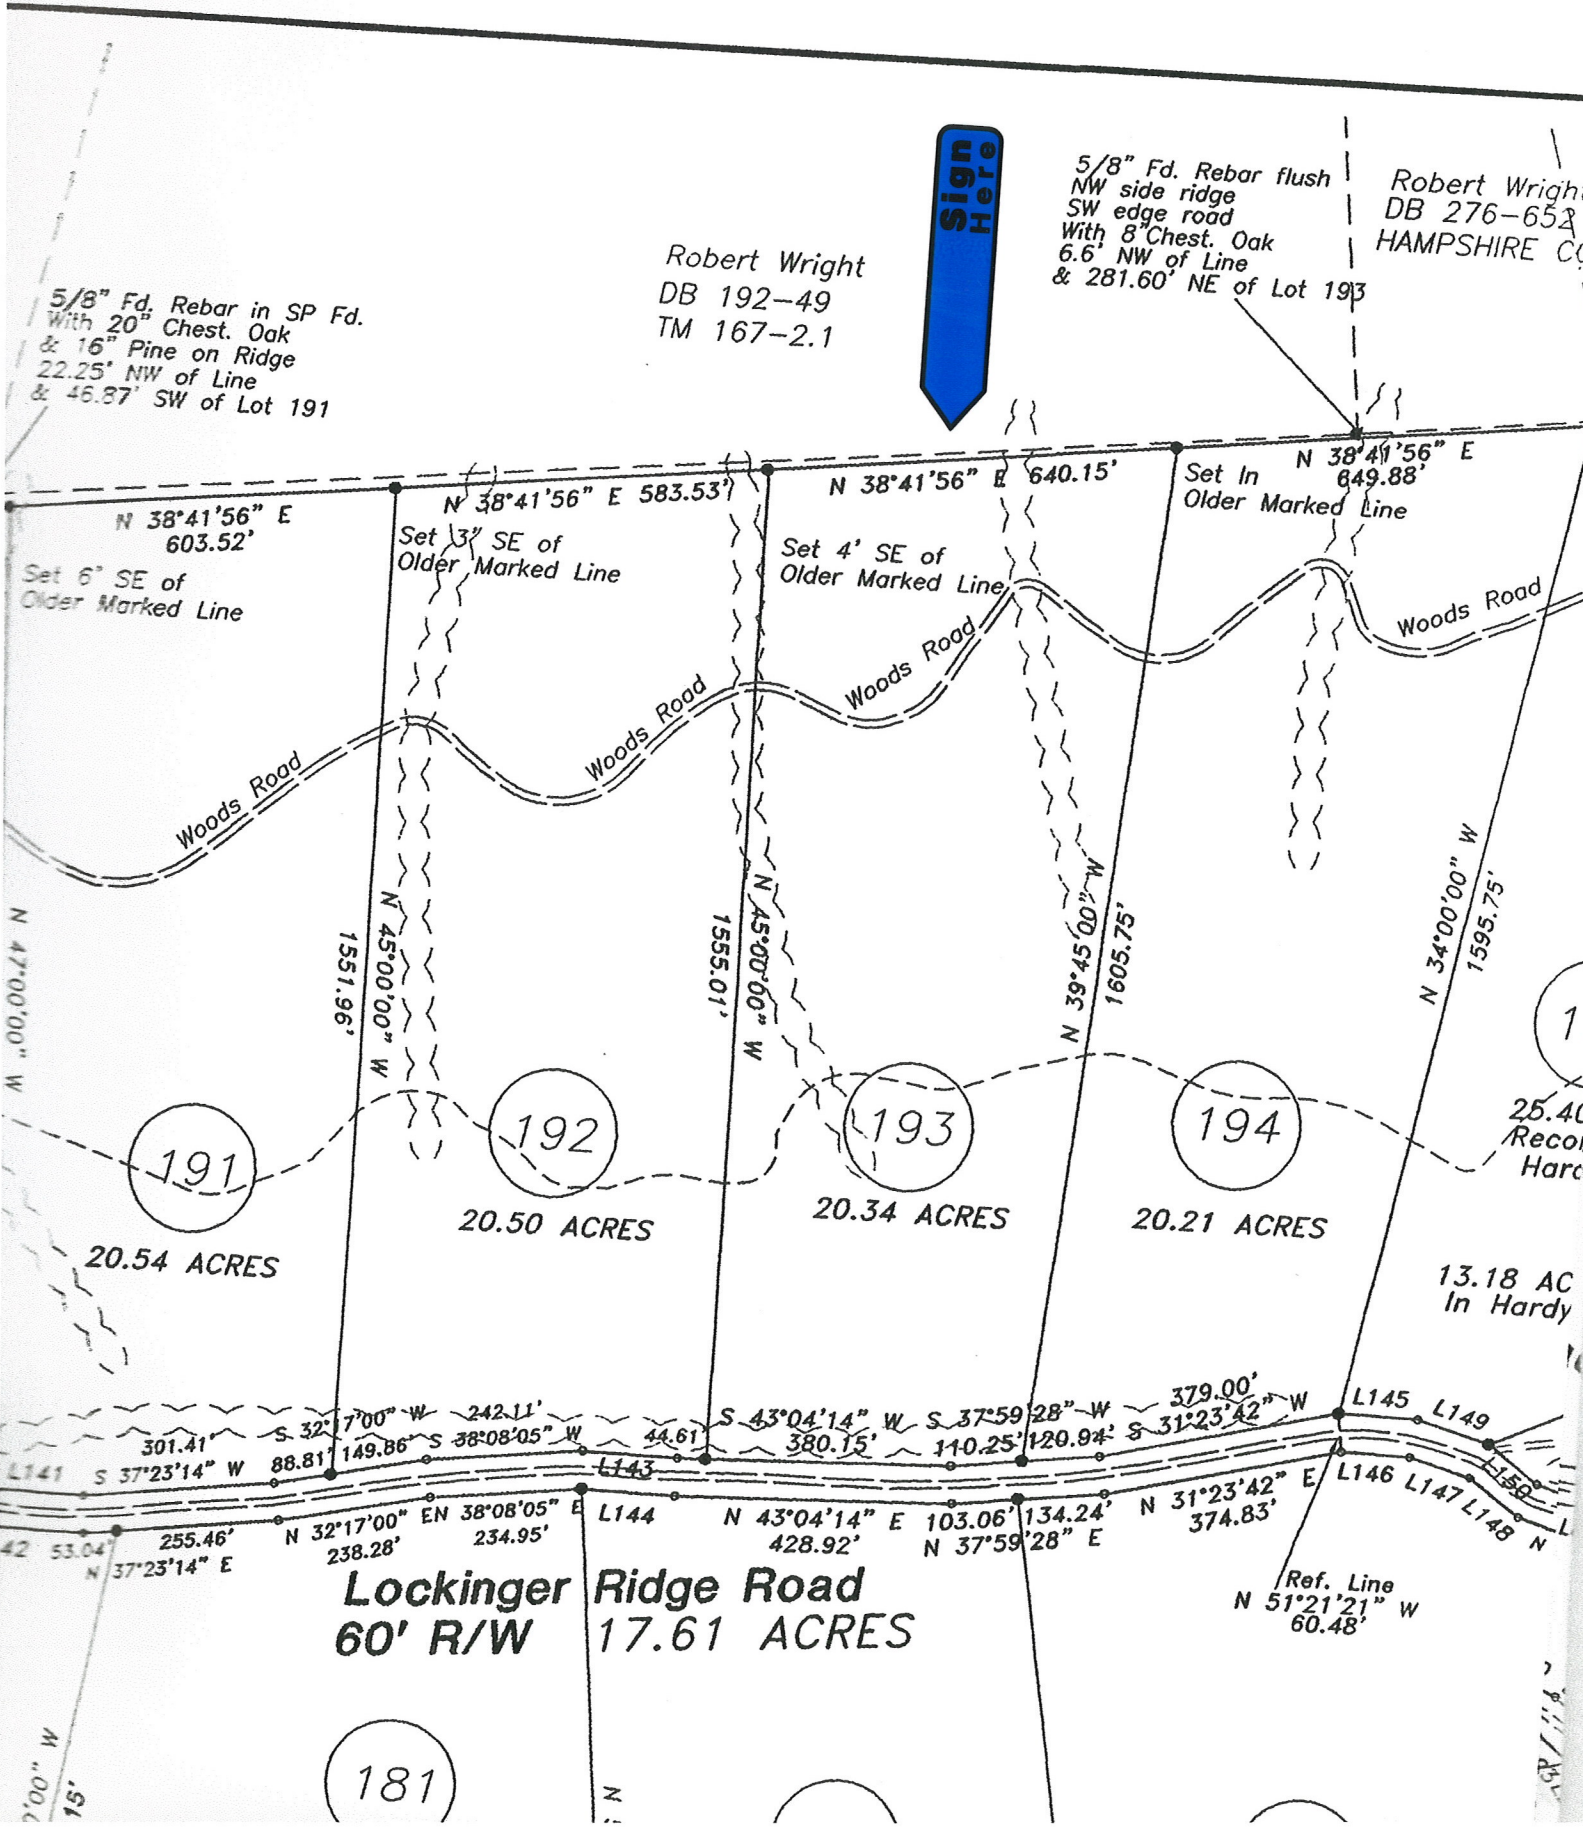

5/8" Fd. Rebar in SP Fd.
With 20" Chest. Oak
& 16" Pine on Ridge
22.25' NW of Line
& 46.87' SW of Lot 191

Robert Wright
DB 192-49
TM 167-2.1



5/8" Fd. Rebar flush
NW side ridge
SW edge road
With 8" Chest. Oak
6.6' NW of Line
& 281.60' NE of Lot 193

Robert Wright
DB 276-652
HAMPSHIRE CO

Lockinger Ridge Road
60' R/W 17.61 ACRES

(181)

1
25.40
Reco
Hard

13.18 AC
In Hardy