


LOWER LEVEL

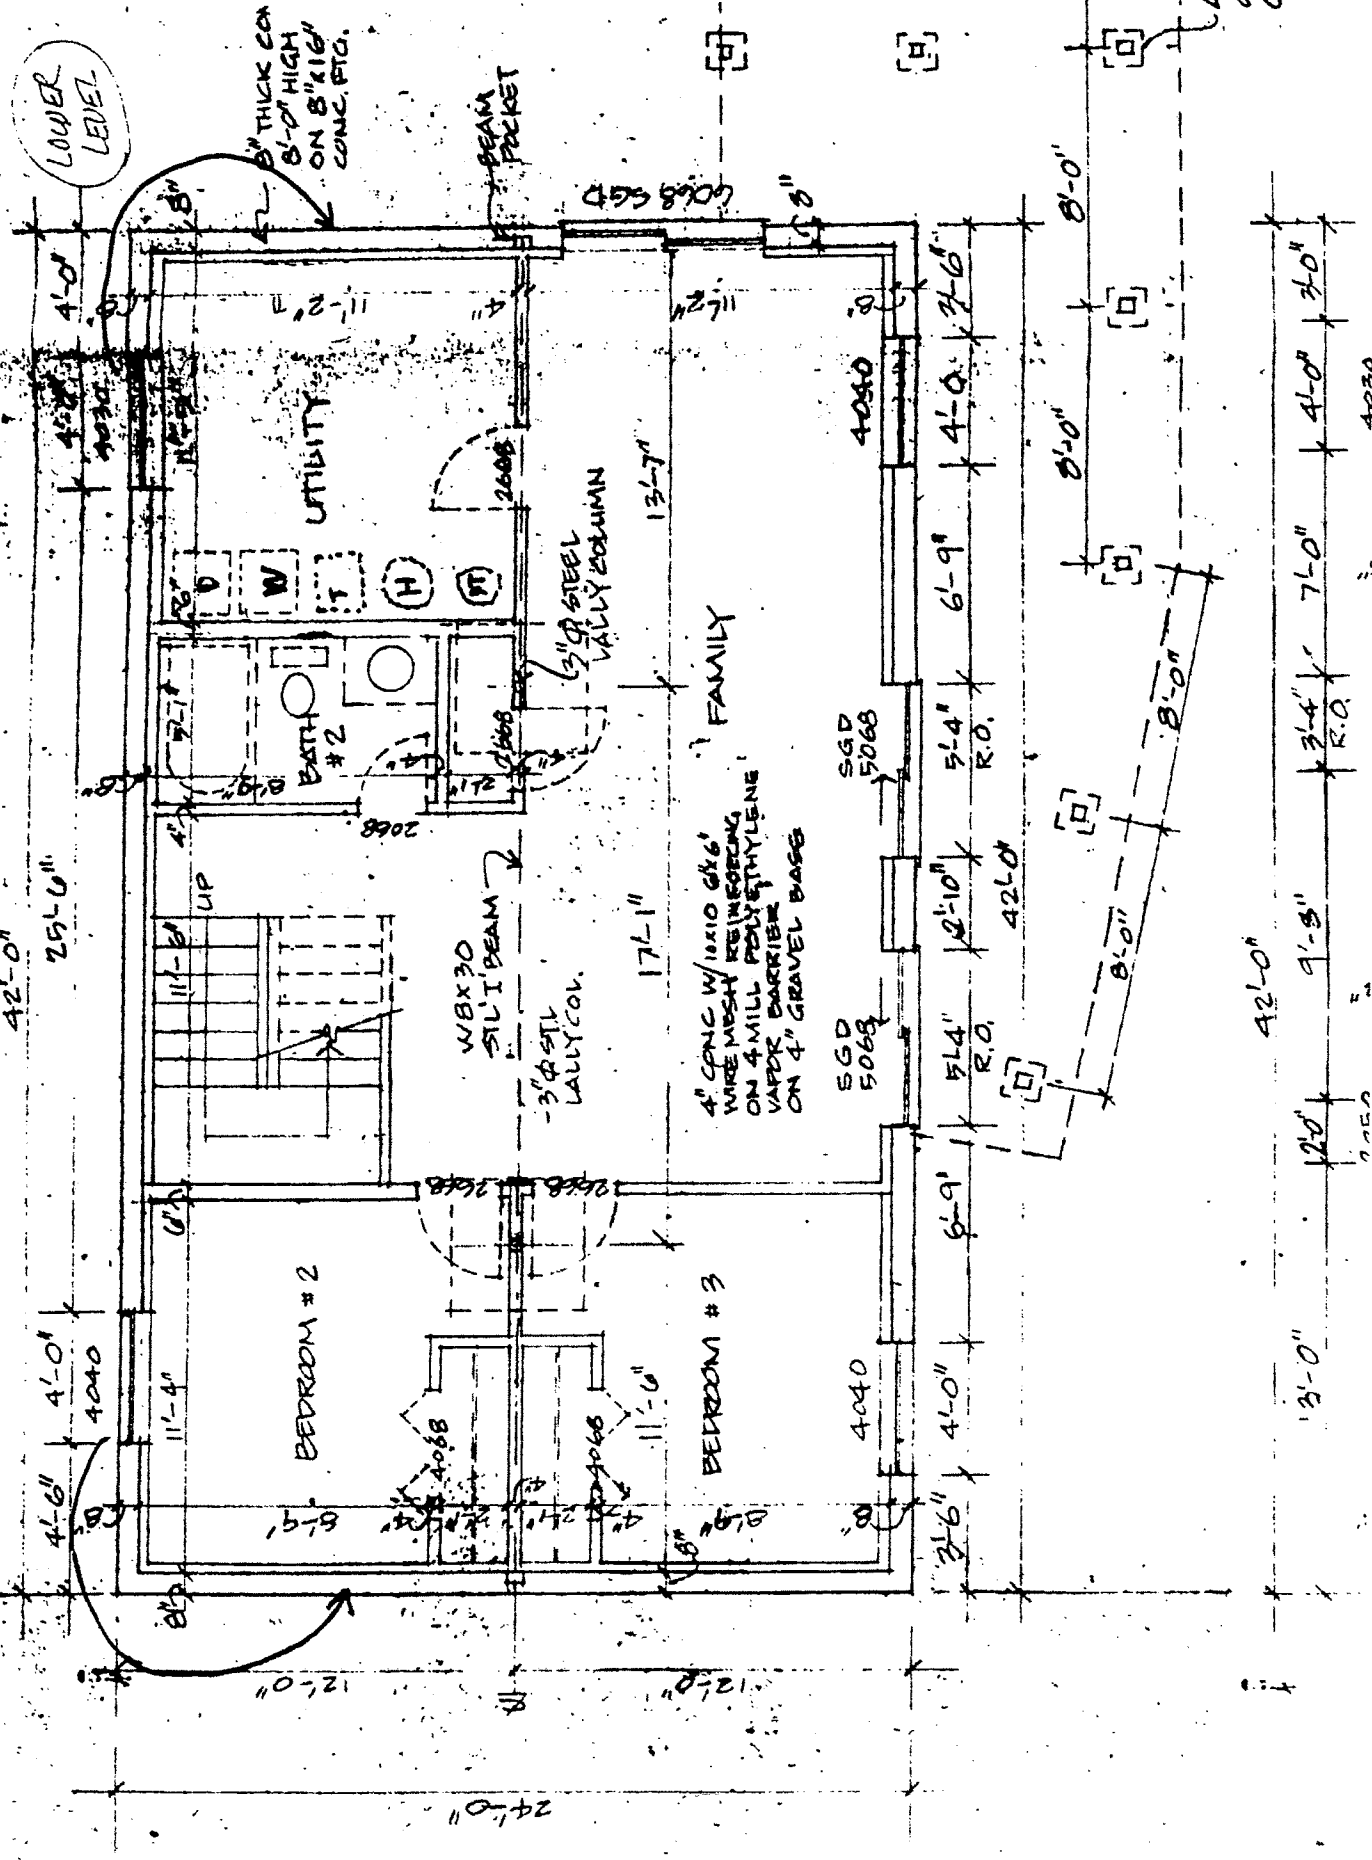

8" THICK CON
8'-0" HIGH
ON 8"x18"
CONC. ETC.

BEAM
POCKET

UTILITY

BATH #2

FAMILY

BEDROOM #2

BEDROOM #3

4" CONC W/ 10110 G6
WIRE MESH REINFORCING
ON 4 MILL POLYETHYLENE
VAPOR BARRIER
ON 4" GRAVEL BASE

3" STEEL
LALLY COL.

6" STEEL
LALLY COLUMN

WBX30
STL I BEAM

42'-0"
25'-0"

4'-6" 4'-0"
4'-0"

UP

11'-4"

6'-9"

12'-0"

11'-6"

24'-0"

17'-1"

13'-7"

4038 8909

SGD
5068

SGD
5068

4040

4040

3'-6" 4'-0"

4'-0" 3'-6"

5'-4" R.O.

5'-10" R.O.

5'-4" R.O.

8'-0"

8'-0"

8'-0"

8'-0"

8'-0"

42'-0"

13'-0"

9'-5"

3'-4" R.O.

7'-0"

4'-0" 3'-0"

4030

4030