




JOHN THOMPSON JR. SURVEY
ASSIGNEE OF
THOS. TOBY SURVEY A-780

JOHN T MILLS SURVEY
A-538

101.46 ACRES
INC. 0.77 ACRES IN ROAD

NEVIL GAY HICKS KLOSTER
TO
JOE VALTON HICKS
APRIL 14, 1986
VOL. 686, PG. 365

28.57 ACRES
NEVIL GAY HICKS KLOSTER ET. AL.
TO
JOHN P. THARP
VOL. 694, PG. 70
JUNE 28, 1986

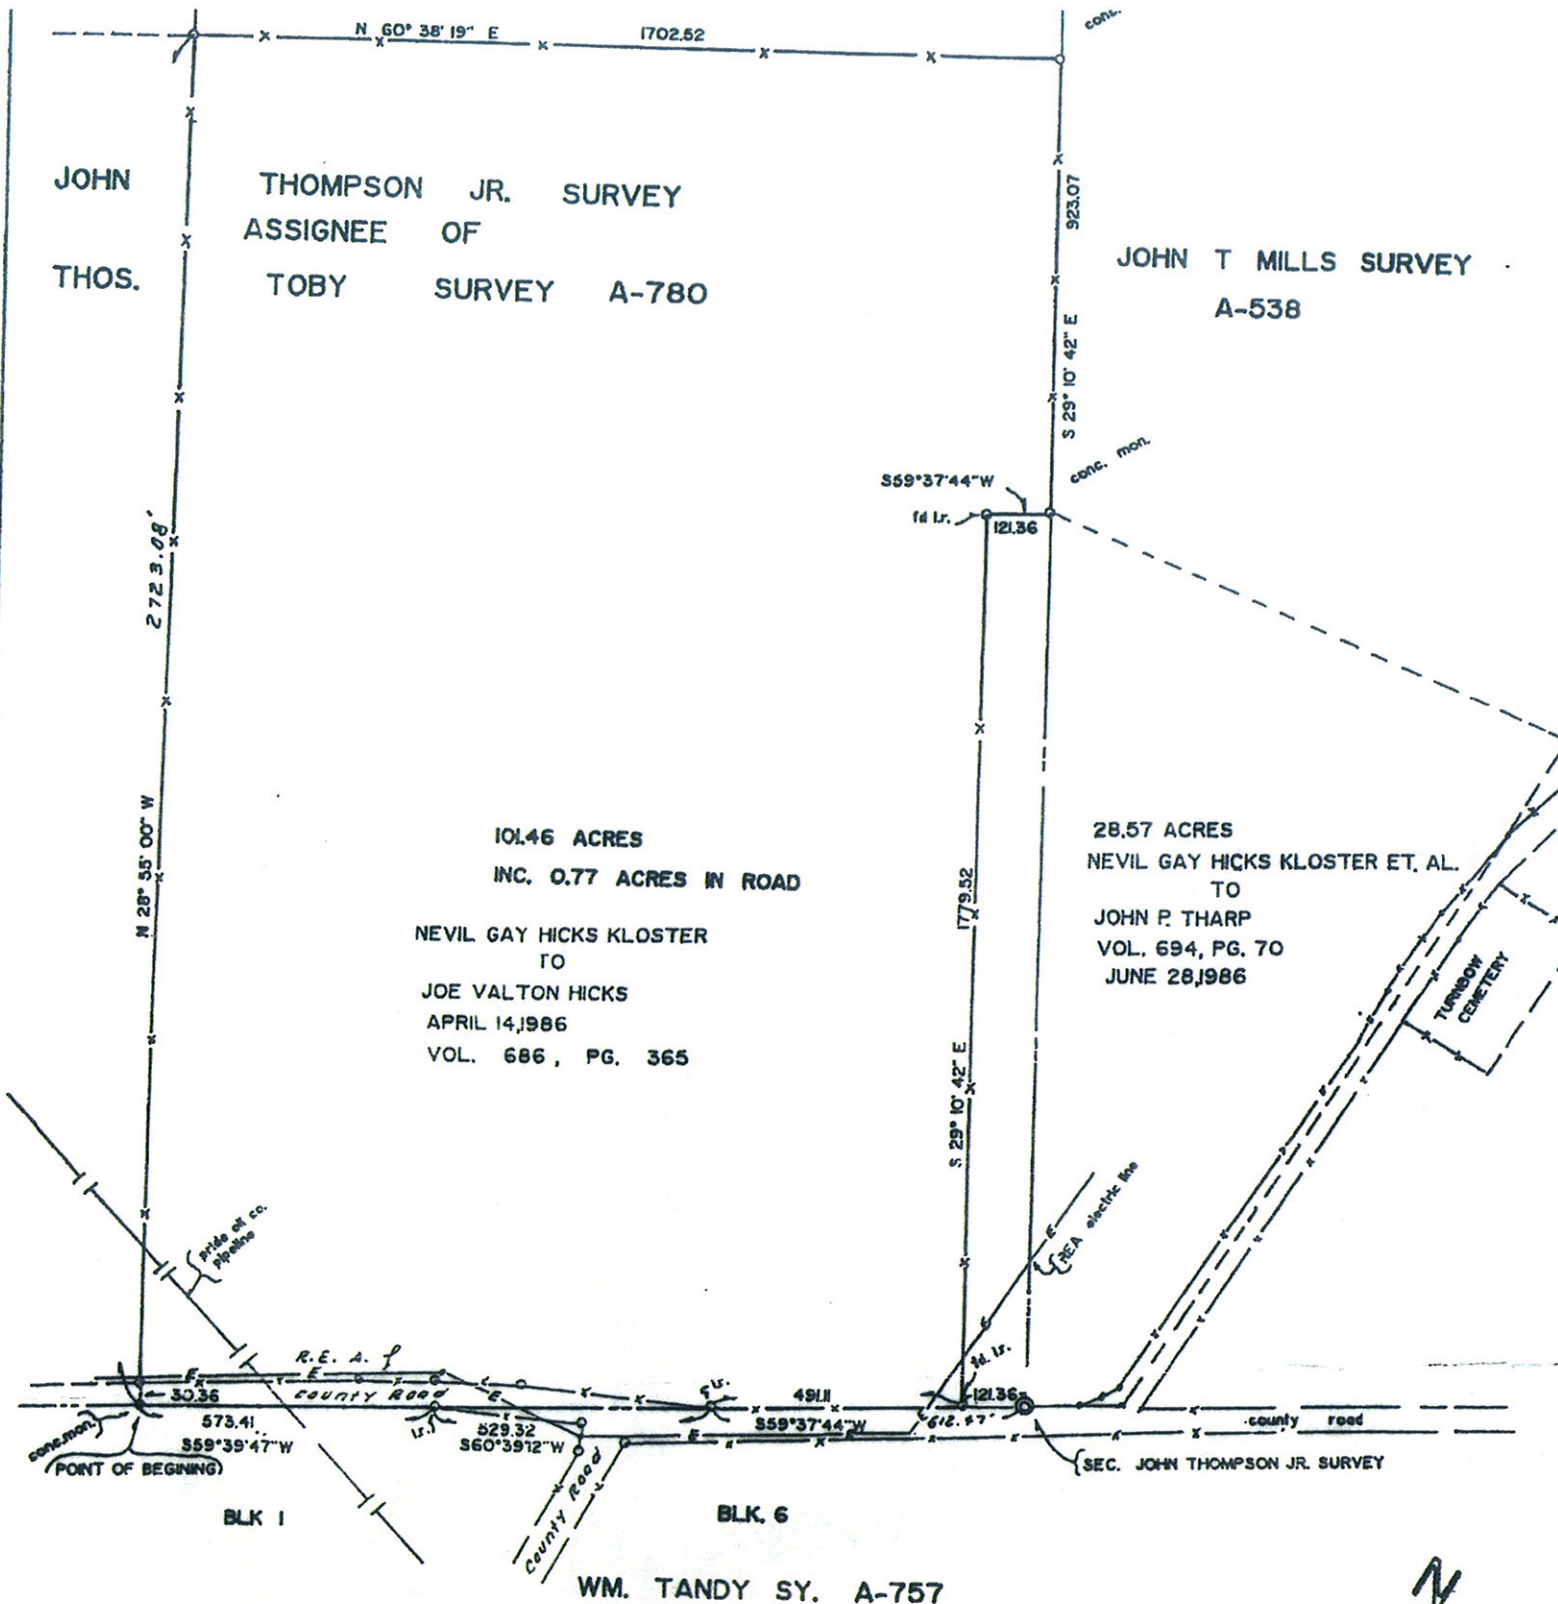

PLAT OF A SURVEY OF THE JOE VALTON HICKS
101.46 ACRE TRACT OF LAND OUT OF THE
JOHN THOMPSON, JR. SURVEY, A-780, BRATH
COUNTY, TEXAS

SURVEYED ON THE GROUND BY:

Wayne Graham
WAYNE GRAHAM
REGISTERED PROFESSIONAL LAND SURVEYOR NO. 1529

SCALE: 1"=300'