


SCALE
1" = 200'

LEGEND
Corner
Iron Pin Set
60d Nail Set
3/4 Iron Bar Found
Pipe Corner Post
Concrete Hwy. Monument

RECORD

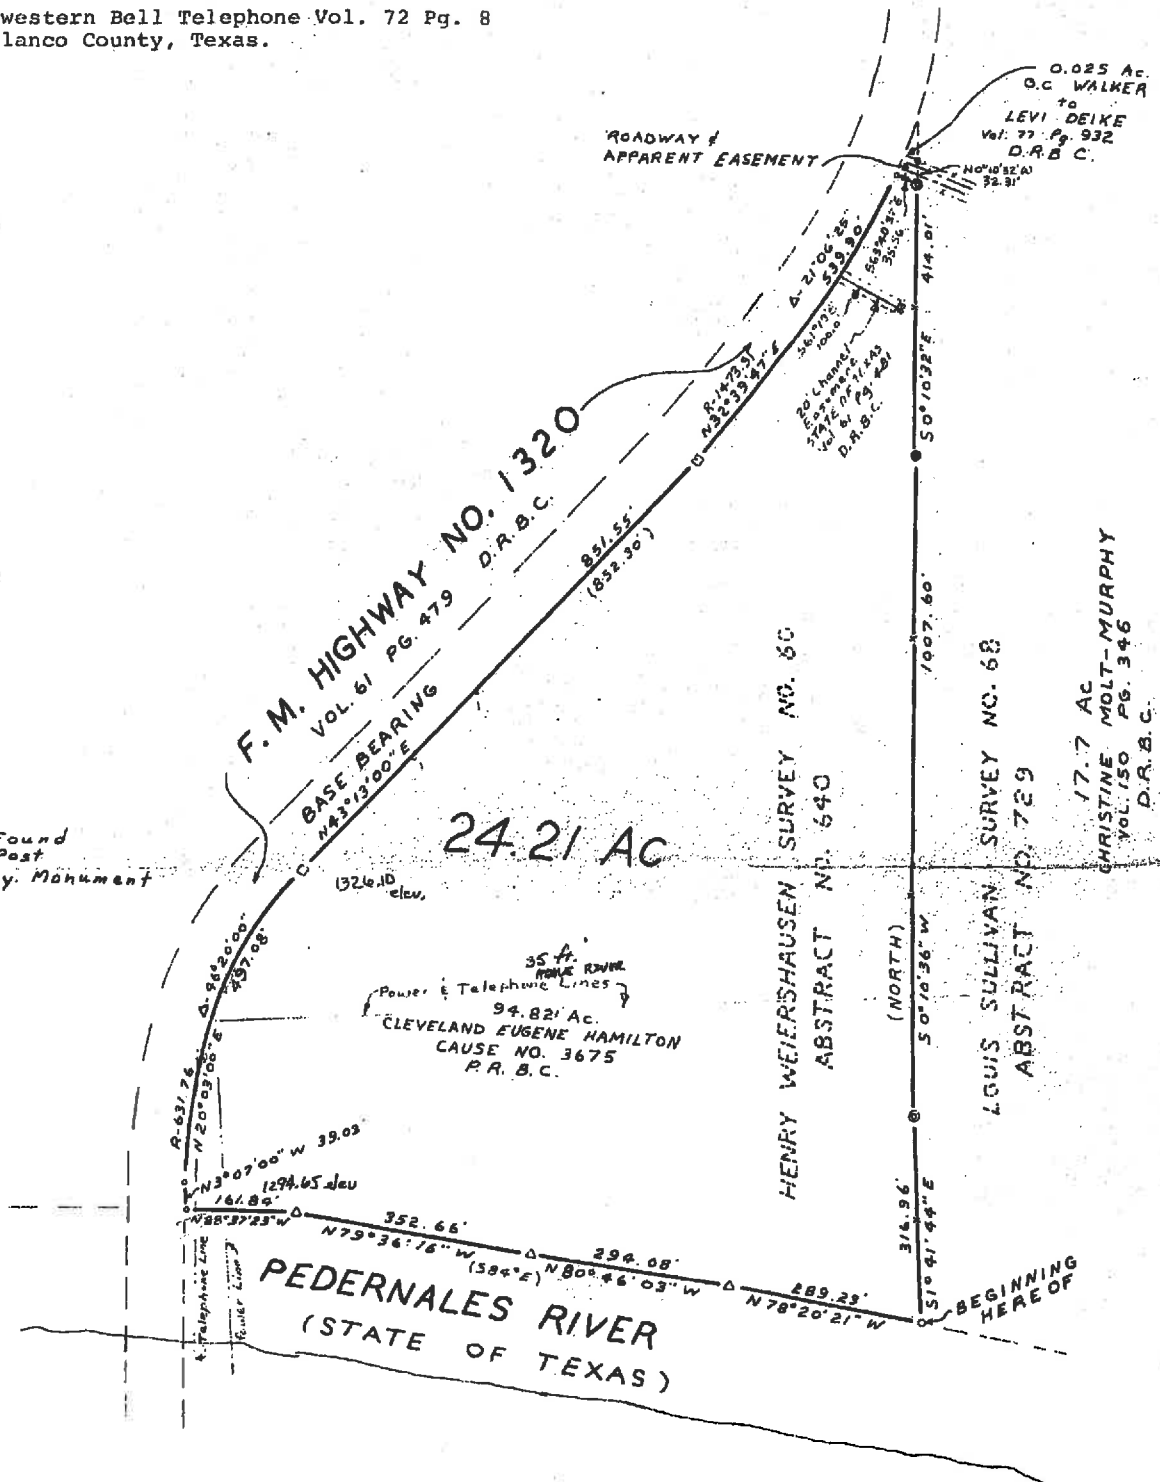

TE OF TEXAS:
NTY OF BURNET:

undersigned does hereby certify that the foregoing plat and accompanying
ld notes represents the result of an on the ground survey made under my
action and supervision in August, 1996.

WITNESS MY HAND AND SEAL this the 8th day of August, 1996.

Wallace Dale Bergman Aug 27, 1996
Wallace Dale Bergman
Prof. Land Surveyor
No. 3103
/55

itions: August 27, 1996
BERGMAN ENGINEERING
ROADWAY PH. (214) 883-2231
MARBLE FALLS, TX 78654

