



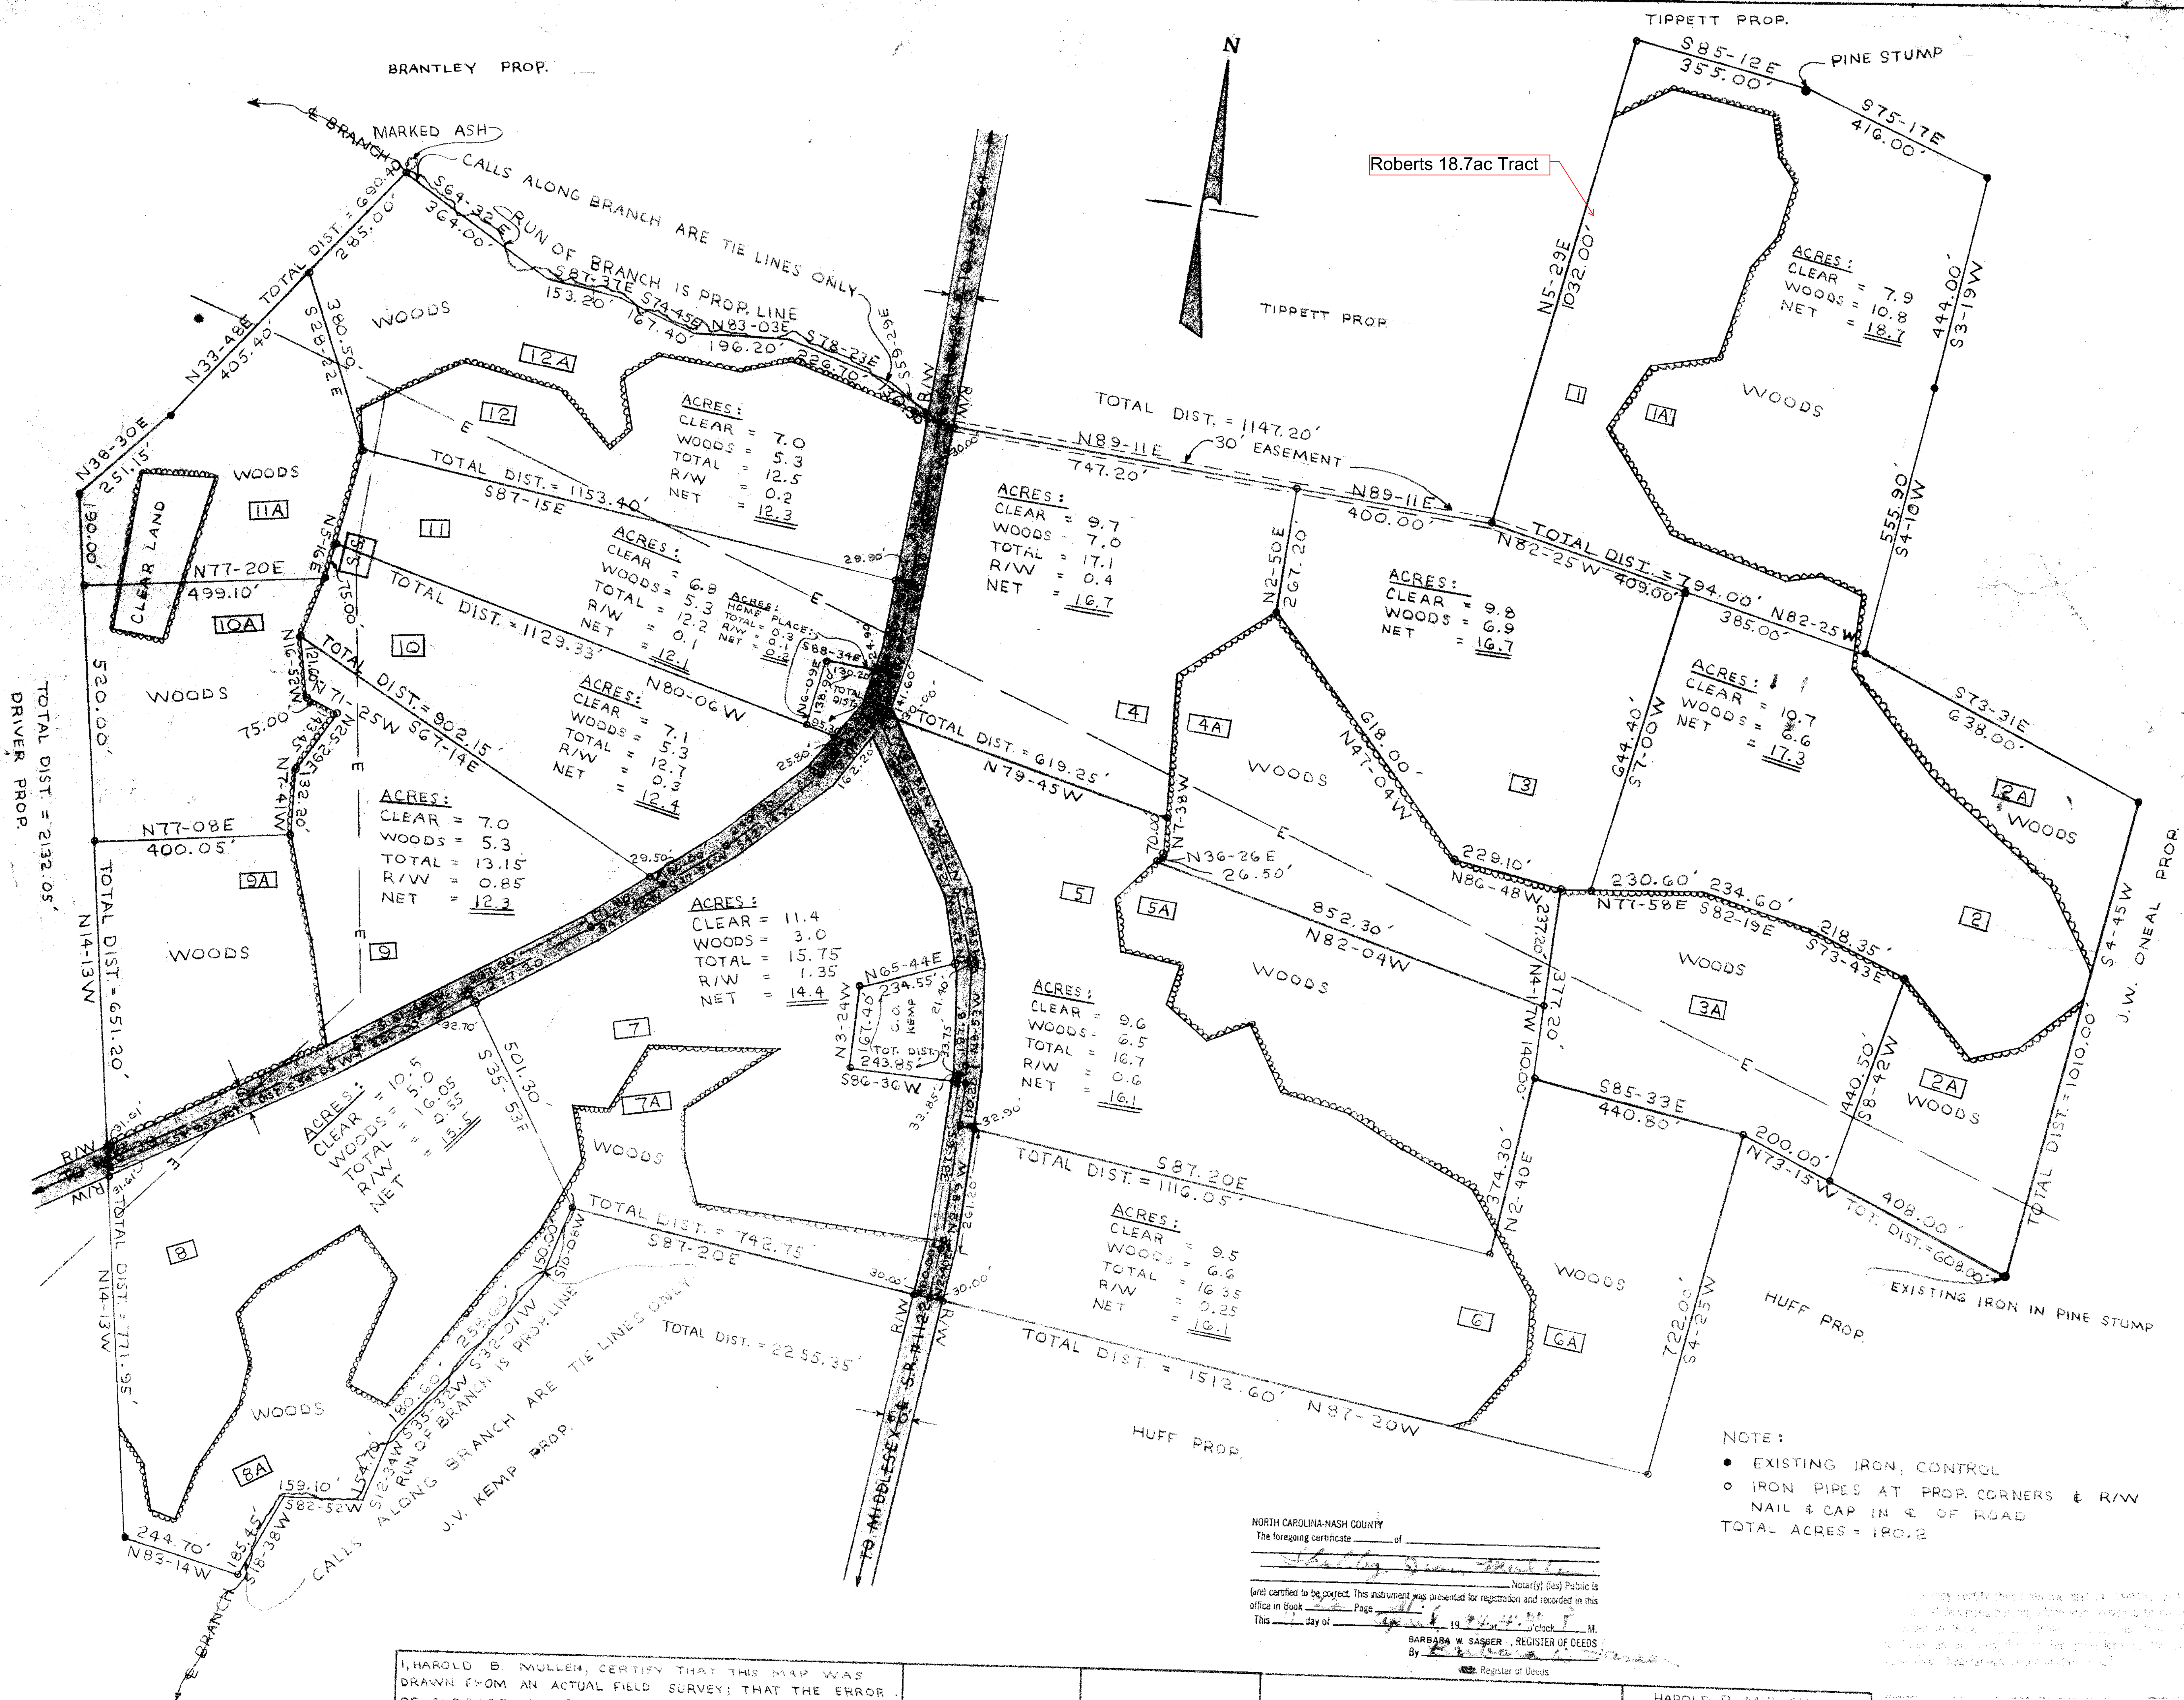

NORTH CAROLINA-NASH COUNTY
The foregoing certificate _____ of _____
Notary (by) Public is
(certified to be correct. This instrument was presented for registration and recorded in this
office in Book _____ Page _____
This _____ day of _____ 19____ at _____ M.
BARBARA W. SASSER, REGISTER OF DEEDS
By _____ Register of Deeds

I, HAROLD B. MULLEN, CERTIFY THAT THIS MAP WAS
DRAWN FROM AN ACTUAL FIELD SURVEY; THAT THE ERROR
OF CLOSURE AS CALCULATED BY LATITUDES AND
DEPARTURES IS 1:5030.
WITNESS MY HAND AND SEAL THIS 3 DAY OF JAN 1966
R.L.S.H.-1122 Harold B. Mullen
SWORN TO AND SUBSCRIBED BEFORE ME THIS 3
DAY OF January 1966
MY COMMISSION EXPIRES Shelby Jean Mullen
DATE 1966 NOTARY PUBLIC

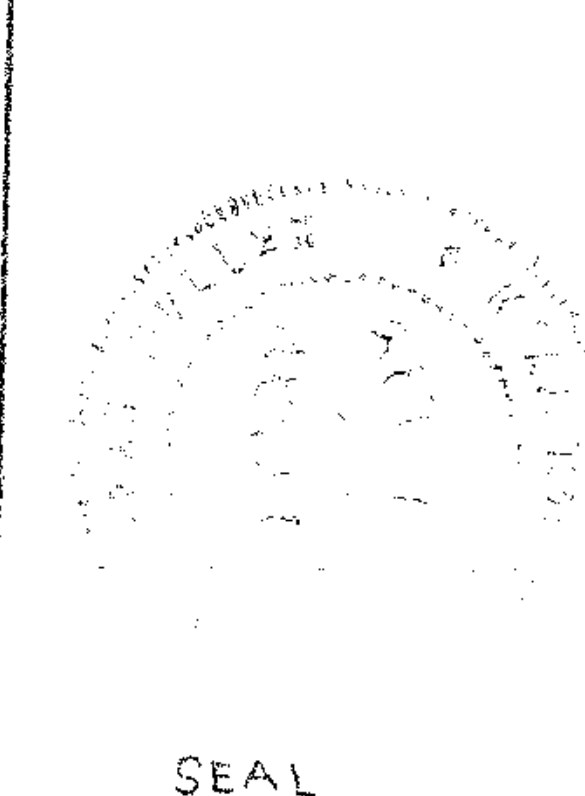

SURVEY OF PROPERTY
OF
C. O. KEMP AND MARY E. KEMP
DRYWELL TOWNSHIP
NASH COUNTY, N.C.

HAROLD B. MULLEN
REG. LAND SURVEYOR
ZEBULON, N.C.
DRAWN BY: C.T.W.
CHECKED BY: H.B.M.
DATE: 1-3-66
SCALE: 1"=200'

Harold B. Mullen
Director of Planning &
Artificial Reclamation
4/1/94