


W. BUSH

B.B.B. & C. R.R. CO.

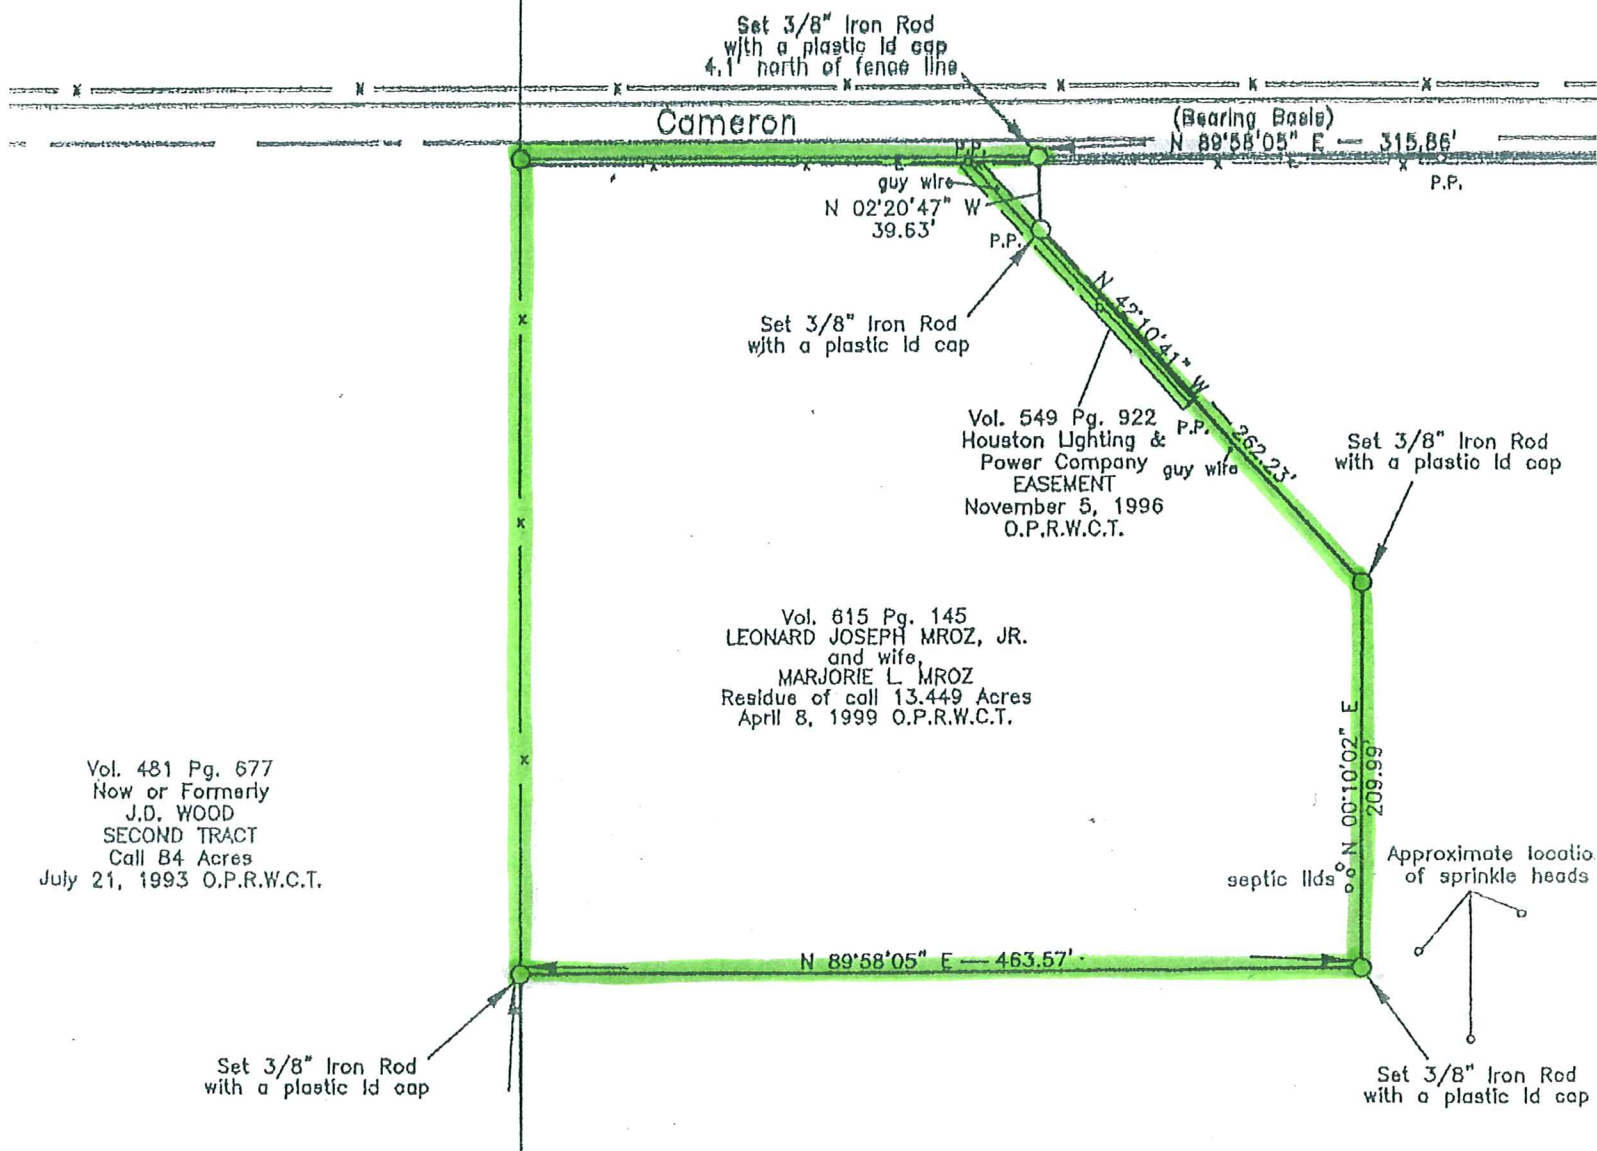

Set 3/8" Iron Rod
with a plastic lid cap
4.1' north of fence line

Cameron

(Bearing Base)

N 89°58'05" E 315.86'

P.P.

guy wire
N 02°20'47" W
39.63'

P.P.

Set 3/8" Iron Rod
with a plastic lid cap

Vol. 549 Pg. 922
Houston Lighting &
Power Company
EASEMENT
November 5, 1996
O.P.R.W.C.T.

P.P.

Set 3/8" Iron Rod
with a plastic lid cap

Vol. 615 Pg. 145
LEONARD JOSEPH MROZ, JR.
and wife,
MARJORIE L. MROZ
Residue of call 13.449 Acres
April 8, 1999 O.P.R.W.C.T.

Vol. 481 Pg. 677
Now or Formerly
J.D. WOOD
SECOND TRACT
Call B4 Acres
July 21, 1993 O.P.R.W.C.T.

Set 3/8" Iron Rod
with a plastic lid cap

N 89°58'05" E 463.57'

septic lds

Approximate location
of sprinkle heads

Set 3/8" Iron Rod
with a plastic lid cap