


GRANDVIEW

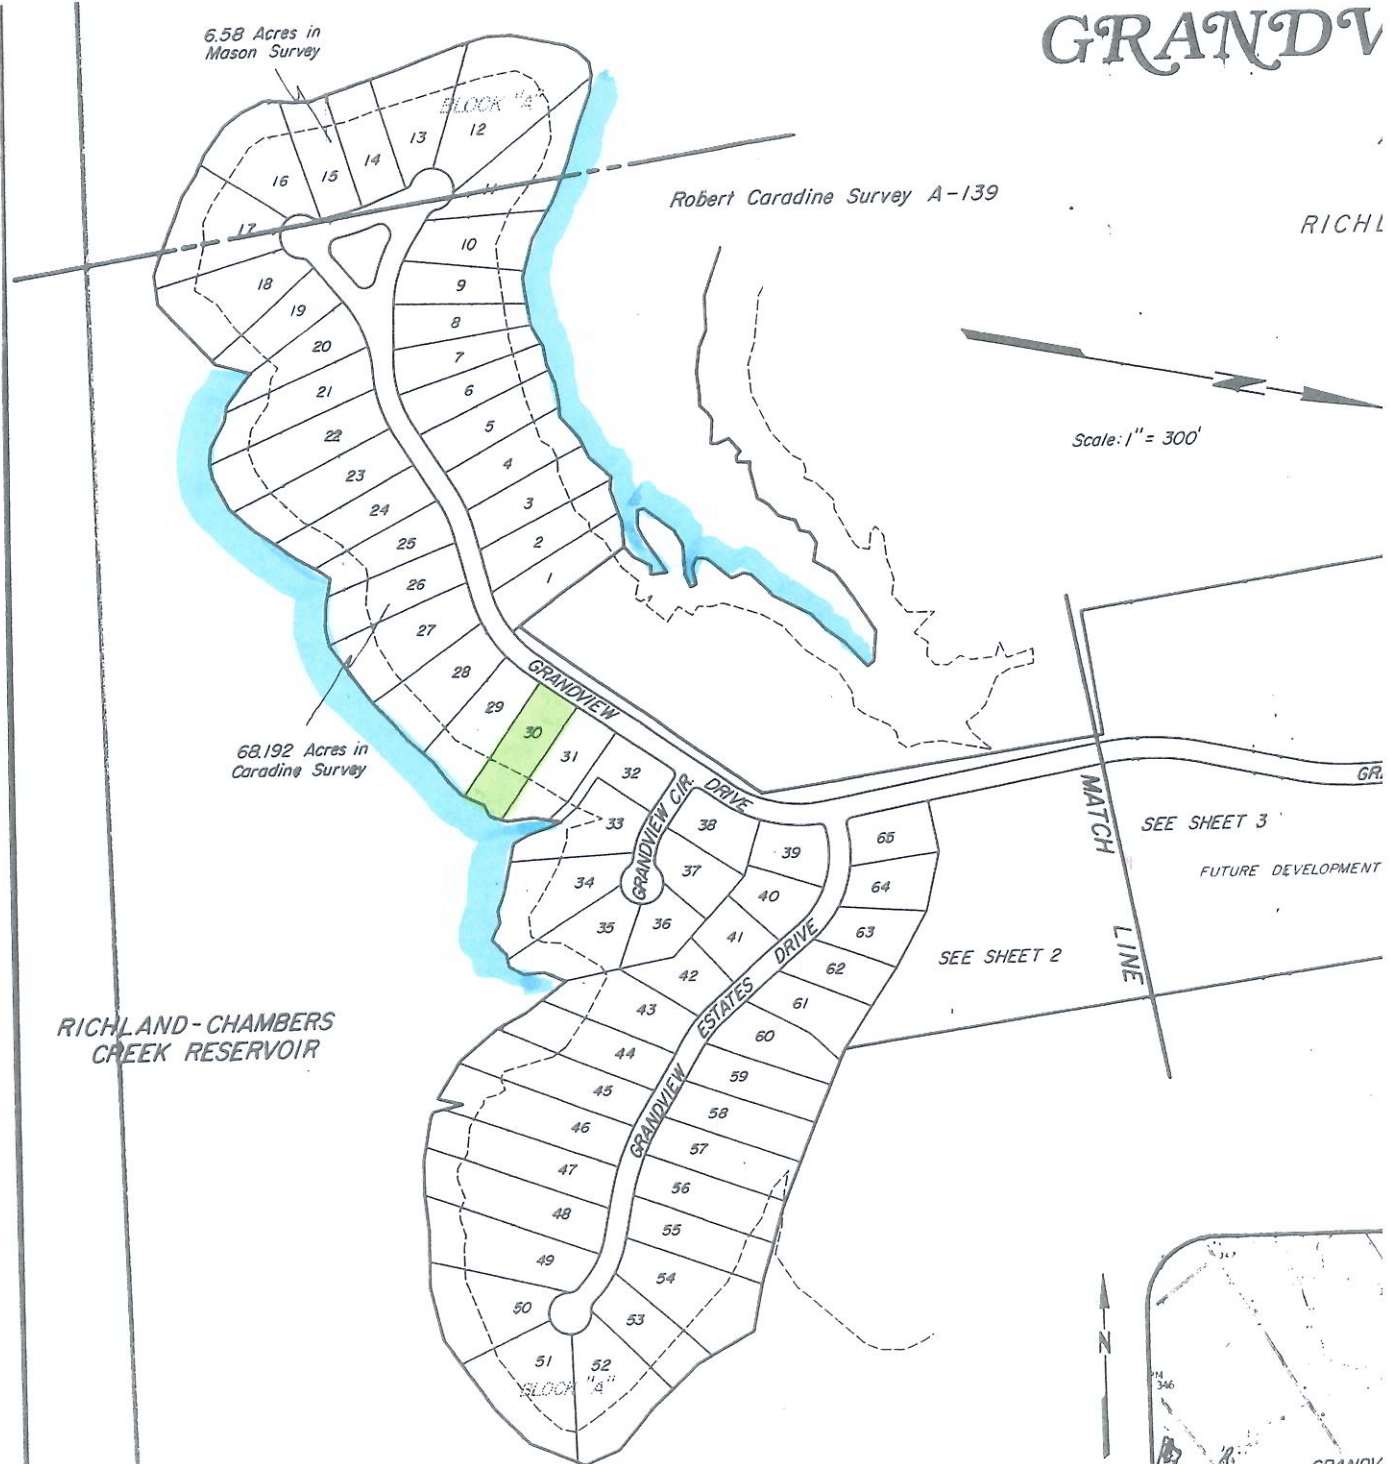

6.58 Acres in
Mason Survey

Robert Caradine Survey A-139

RICHL

Scale: 1" = 300'

68.192 Acres in
Caradine Survey

RICHLAND-CHAMBERS
CREEK RESERVOIR



SEE SHEET 3
FUTURE DEVELOPMENT

SEE SHEET 2

MATCH
LINE

OWNER:

GRANDVIEW DEVELOPMENT CORPORATION INC.
P.O. BOX 650
CORSICANA, TEXAS
(214) 872-6523

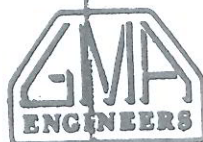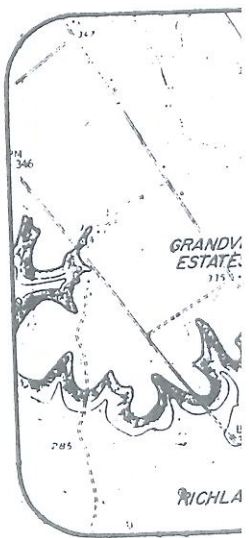

Gilbreath, McDill & Associates, Inc.
CONSULTING ENGINEERS — LAND SURVEYORS

300 N. Monroe / Suite N
Wassatcho, Texas 75165
(214) 223-9825

Post Office 1398
Lawville, Texas 75087
(214) 438-9712