


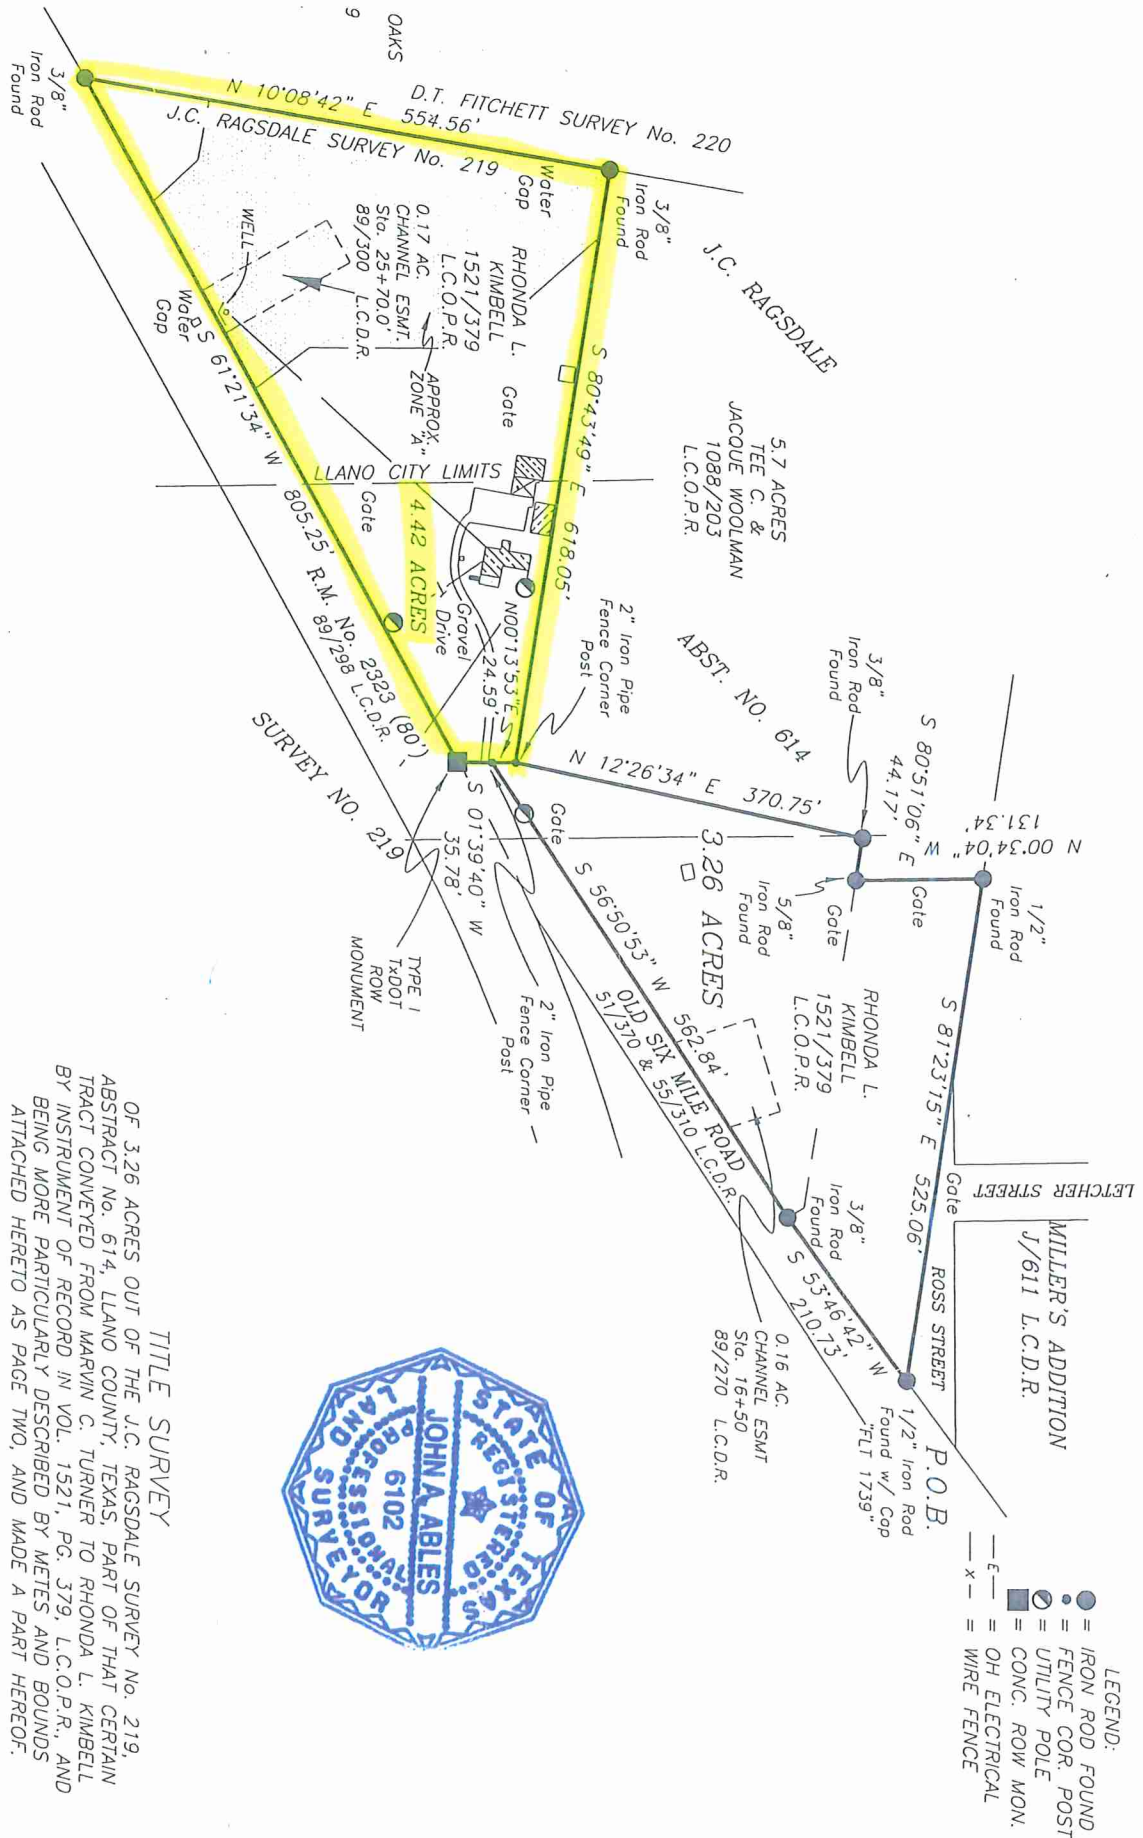

TITLE SURVEY

OF 3.26 ACRES OUT OF THE J.C. RAGSDALE SURVEY No. 219, ABSTRACT No. 614, LLANO COUNTY, TEXAS, PART OF THAT CERTAIN TRACT CONVEYED FROM MARVIN C. TURNER TO RHONDA L. KIMBELL BY INSTRUMENT OF RECORD IN VOL. 1521, PG. 379, L.C.O.P.R., AND BEING MORE PARTICULARLY DESCRIBED BY METES AND BOUNDS ATTACHED HERETO AS PAGE TWO, AND MADE A PART HEREOF.



- LEGEND:**
- = IRON ROD FOUND
 - = FENCE COR. POST
 - = UTILITY POLE
 - = CONC. ROW MON.
 - E— = OH ELECTRICAL
 - x— = WIRE FENCE

DRAWN BY: JAA/LMC	REVISIONS	PROJECT PREPARED BY:	FLOOD INFORMATION	SHT. NO.
DATE: 02/10/2010, 02/02/2011		FRED L. THOMPSON, P.C.	A PORTION OF THIS PROPERTY DOES NOT LIE WITHIN THE 100 YEAR FLOOD HAZARD AREA, ZONE "A", AS DEPICTED ON F.I.R.M. MAP	1
DWG. NO.: 10012601/11012501.DWG		(325) 247-4510-0 (325) 247-1073-F	PANEL NO. 481234 0125 B EFFECTIVE DATE 09-18-1991	2
APPROVED BY: FLT				