


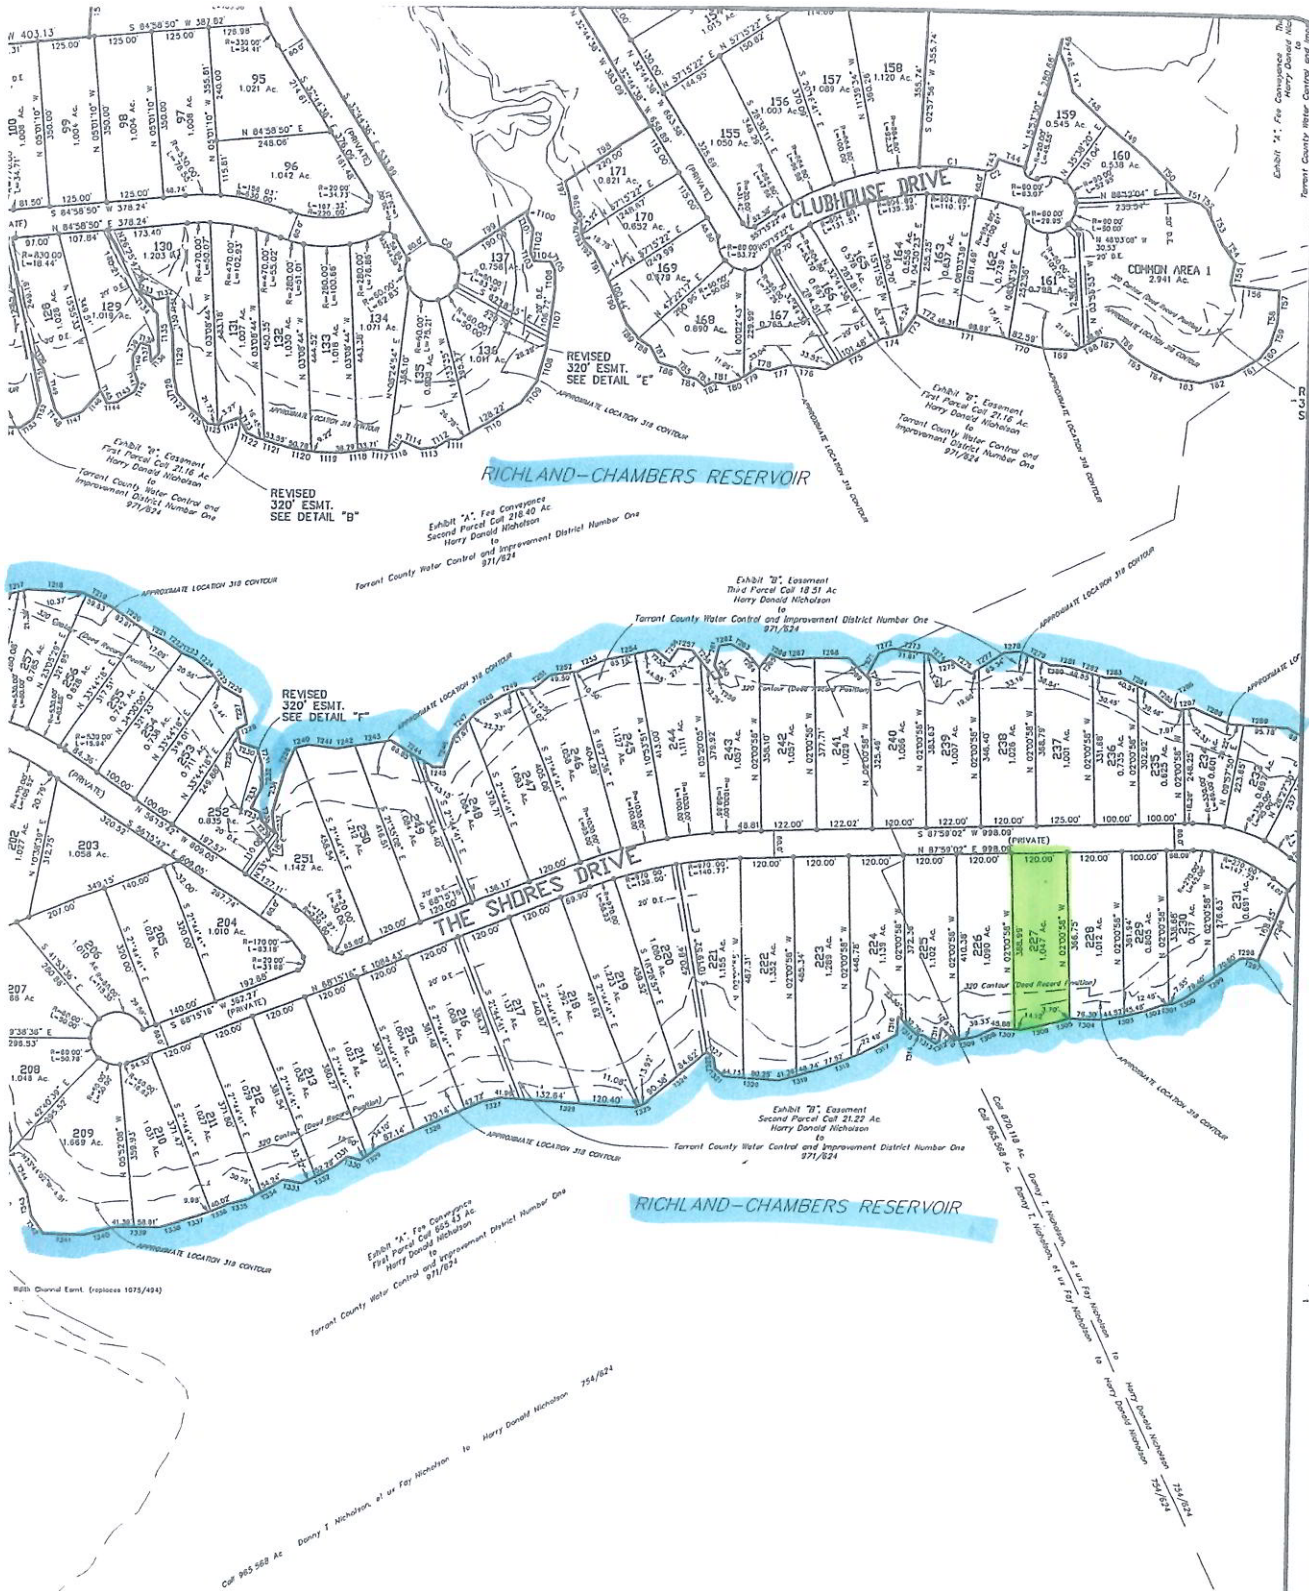

DESIGNED BY: CRAIG MALAN
 DRAWN BY: D.R.A.
 CHECKED BY: W.J.H.W.
 DATE: SEPTEMBER 17, 2005
 SCALE: AS SHOWN



WARREN SURVEYING
 16339 E.M. RD. 849
 LINDALE, TX 75771
 OFFICE: (903) 882-3005 FAX: (903) 882-7122
 EMAIL: surveying@warren.net

Turner Collier & Braden Inc.
 ENGINEERS & PLANNERS - PROJECT MANAGERS

THE SHORES ON RICHLAND
 CHAMBERS LAKE, PHASE 1
 SURVEYS AS SHOWN
 NAVARRO COUNTY, TEXAS
 SCALE: 1" = 200'

REVISIONS		
NO	DATE	REMARKS
1	9/21/2005	
2	10/5/2005	
3	10/17/2005	

CONTRACT NO
 0001 6200
 SHEET NO


5

ORIGINAL

RE/MAX LakeSide Dreams
 2705 SEC 3110
 Corsicana, TX 75109
 903-874-0003
 BuyCorsicanaHomes.com

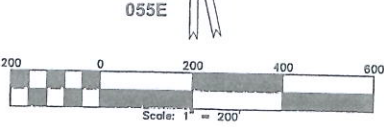

ASE 1 SHEET 5.dwg