

END. 3" FLAT IRON
BRS. N 89° 10' 55" W
33.32'

F/C BRS. N 00° 07' W 16.18'

(DEED EAST 479.1' = 1330.83')

S 89° 10' 55" E

1544.81'

11.778 ACRES

S 89° 10' 55" E

580.41'

MANUEL Y' BARBO SU
A-657
WOOD COUNTY, TEXAS

TRACT A
11.895 AC.

ROCK HILL
CEMETERY

FNC. COR.

N 81° 44' 51" E

31.32'

FNC. INT.

N 18° 42' 17" E

127.14'

FNC. ANGLE

CONC. R/W MKR.

EX. HWY
R/W

CONC. R/W MKR.

N 03° 45' 43" W

123.04'

1.211 ACRES

N 00° 17' 05" W

467.63'

N 00° 17' 05" W

503.90'

S 00° 17' 05" E

577.82'

N 89° 10' 55" W

1209.88'

N 85° 50' 04" W

50.00'

N 04° 09' 55" E

216.42'

N 06° 46' 20" E

324.13'

S 06° 25' 47" W

371.81'

S 26° 27' 18" W

459.3'

S 06° 25' 47" W

371.81'

CONC. R/W MKR. BRS.
N 63° 15' E 3.13'

CALLLED 25 ACRES "SECOND TRACT"
JOE SORRELL et ux SARA TO
JOE R. COKE et ux TOMMIE L.
5-10-85
(LESS & EXCEPT 1.211 ACRES)


TRACT B
11.895 AC.

CALLLED 20.000 ACRES "TRACT ONE"
JOE SORRELL et ux SARA TO
JOE R. COKE et ux TOMMIE L.

CALLLED 35.63 ACS.
C/S VLB OF TEXAS to WILLIAM H. SWEAT
8-16-62
498/25

CALLLED 3 ACS.
LATTIE GOLDSMITH to W.A. GOLDSMITH
5-19-60
466/401



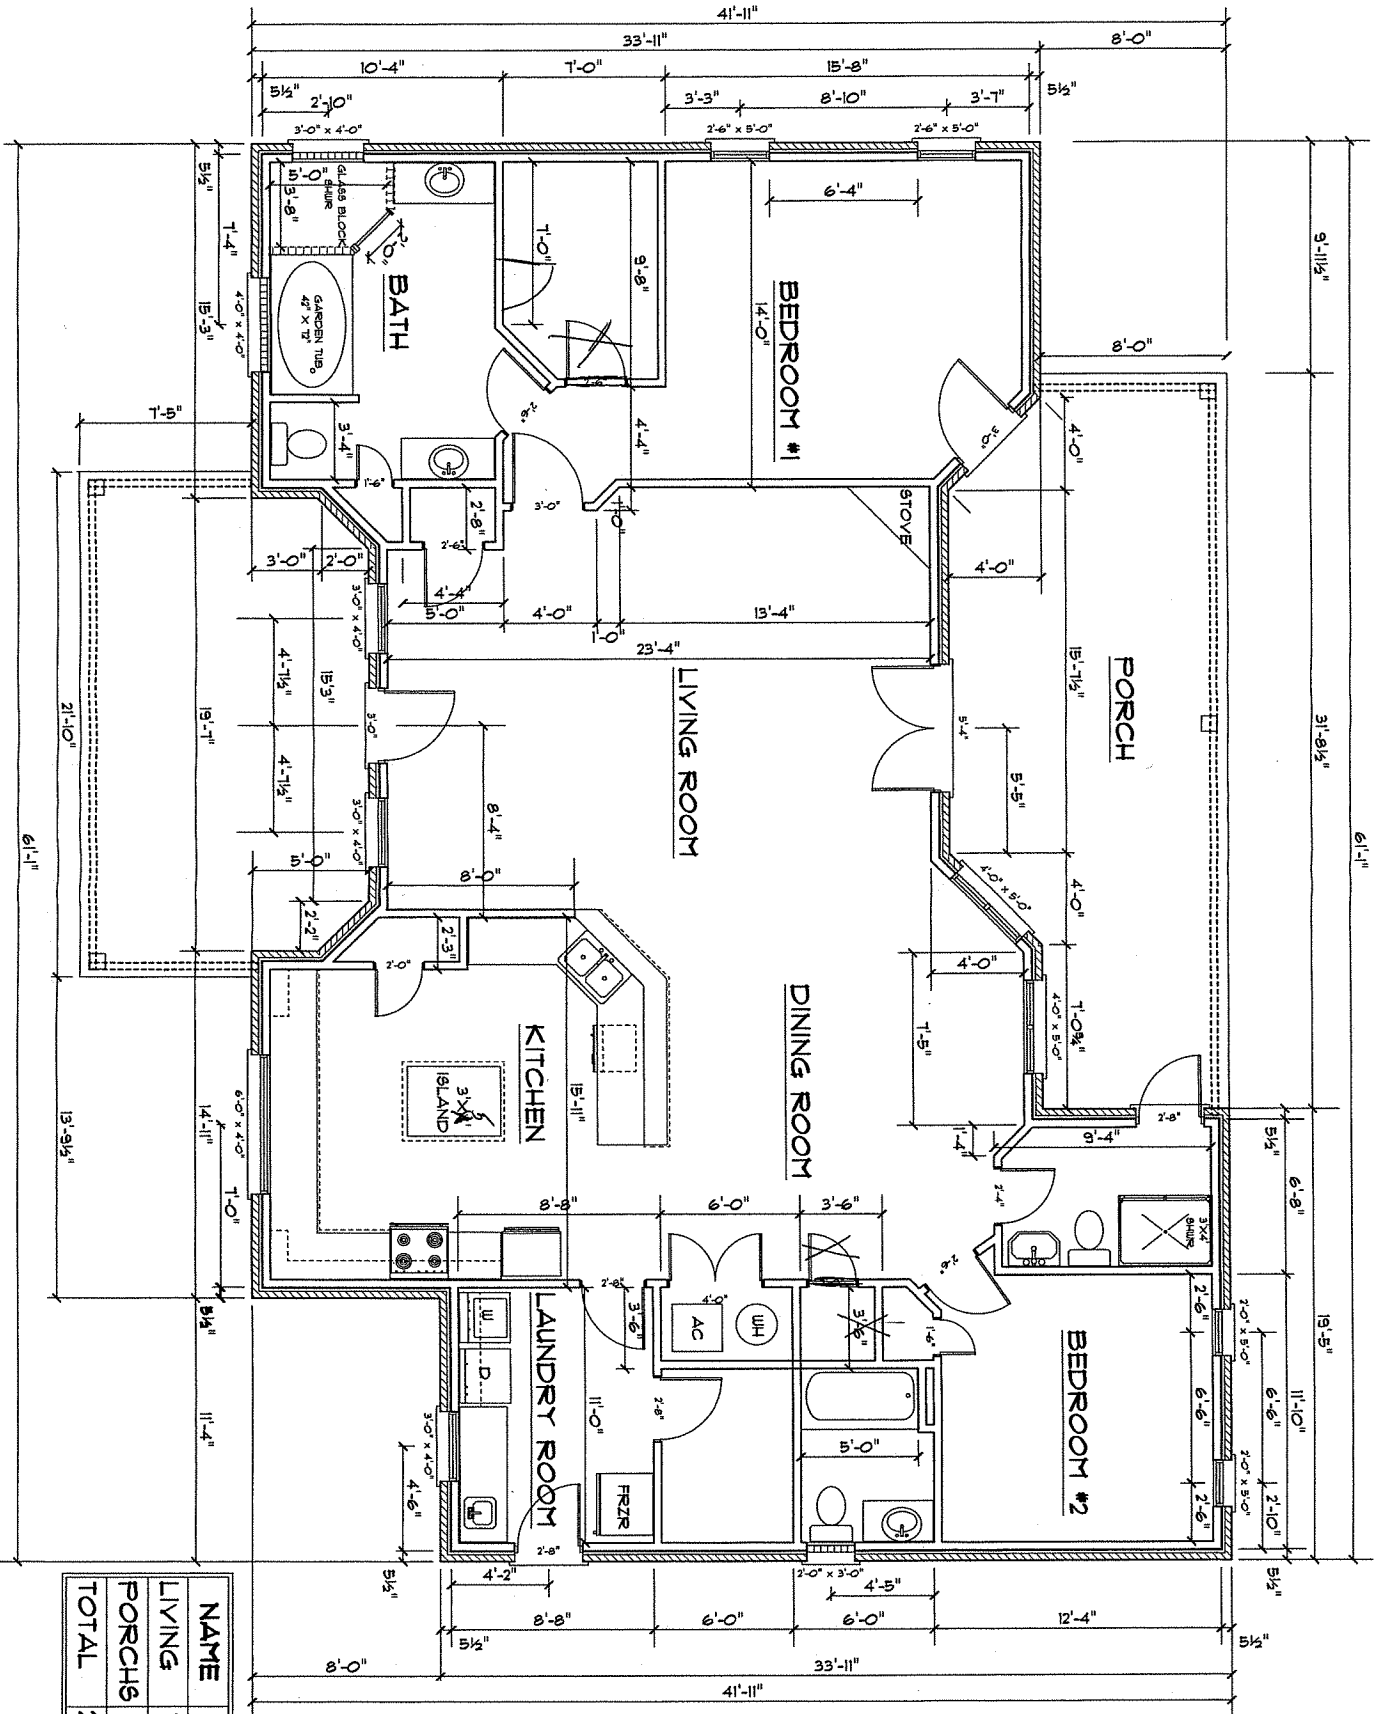

NAME	AREA
LIVING	1965 sq ft.
PORCHES	570 sq ft.
TOTAL	2535 sq ft.

REV.2
3/16/81 10"