


THE SHORES ON RICHLAND
HAMBERS LAKE, PHASE 1
SURVEYS AS SHOWN
NAVARRO COUNTY, TEXAS
SCALE: 1" = 200'

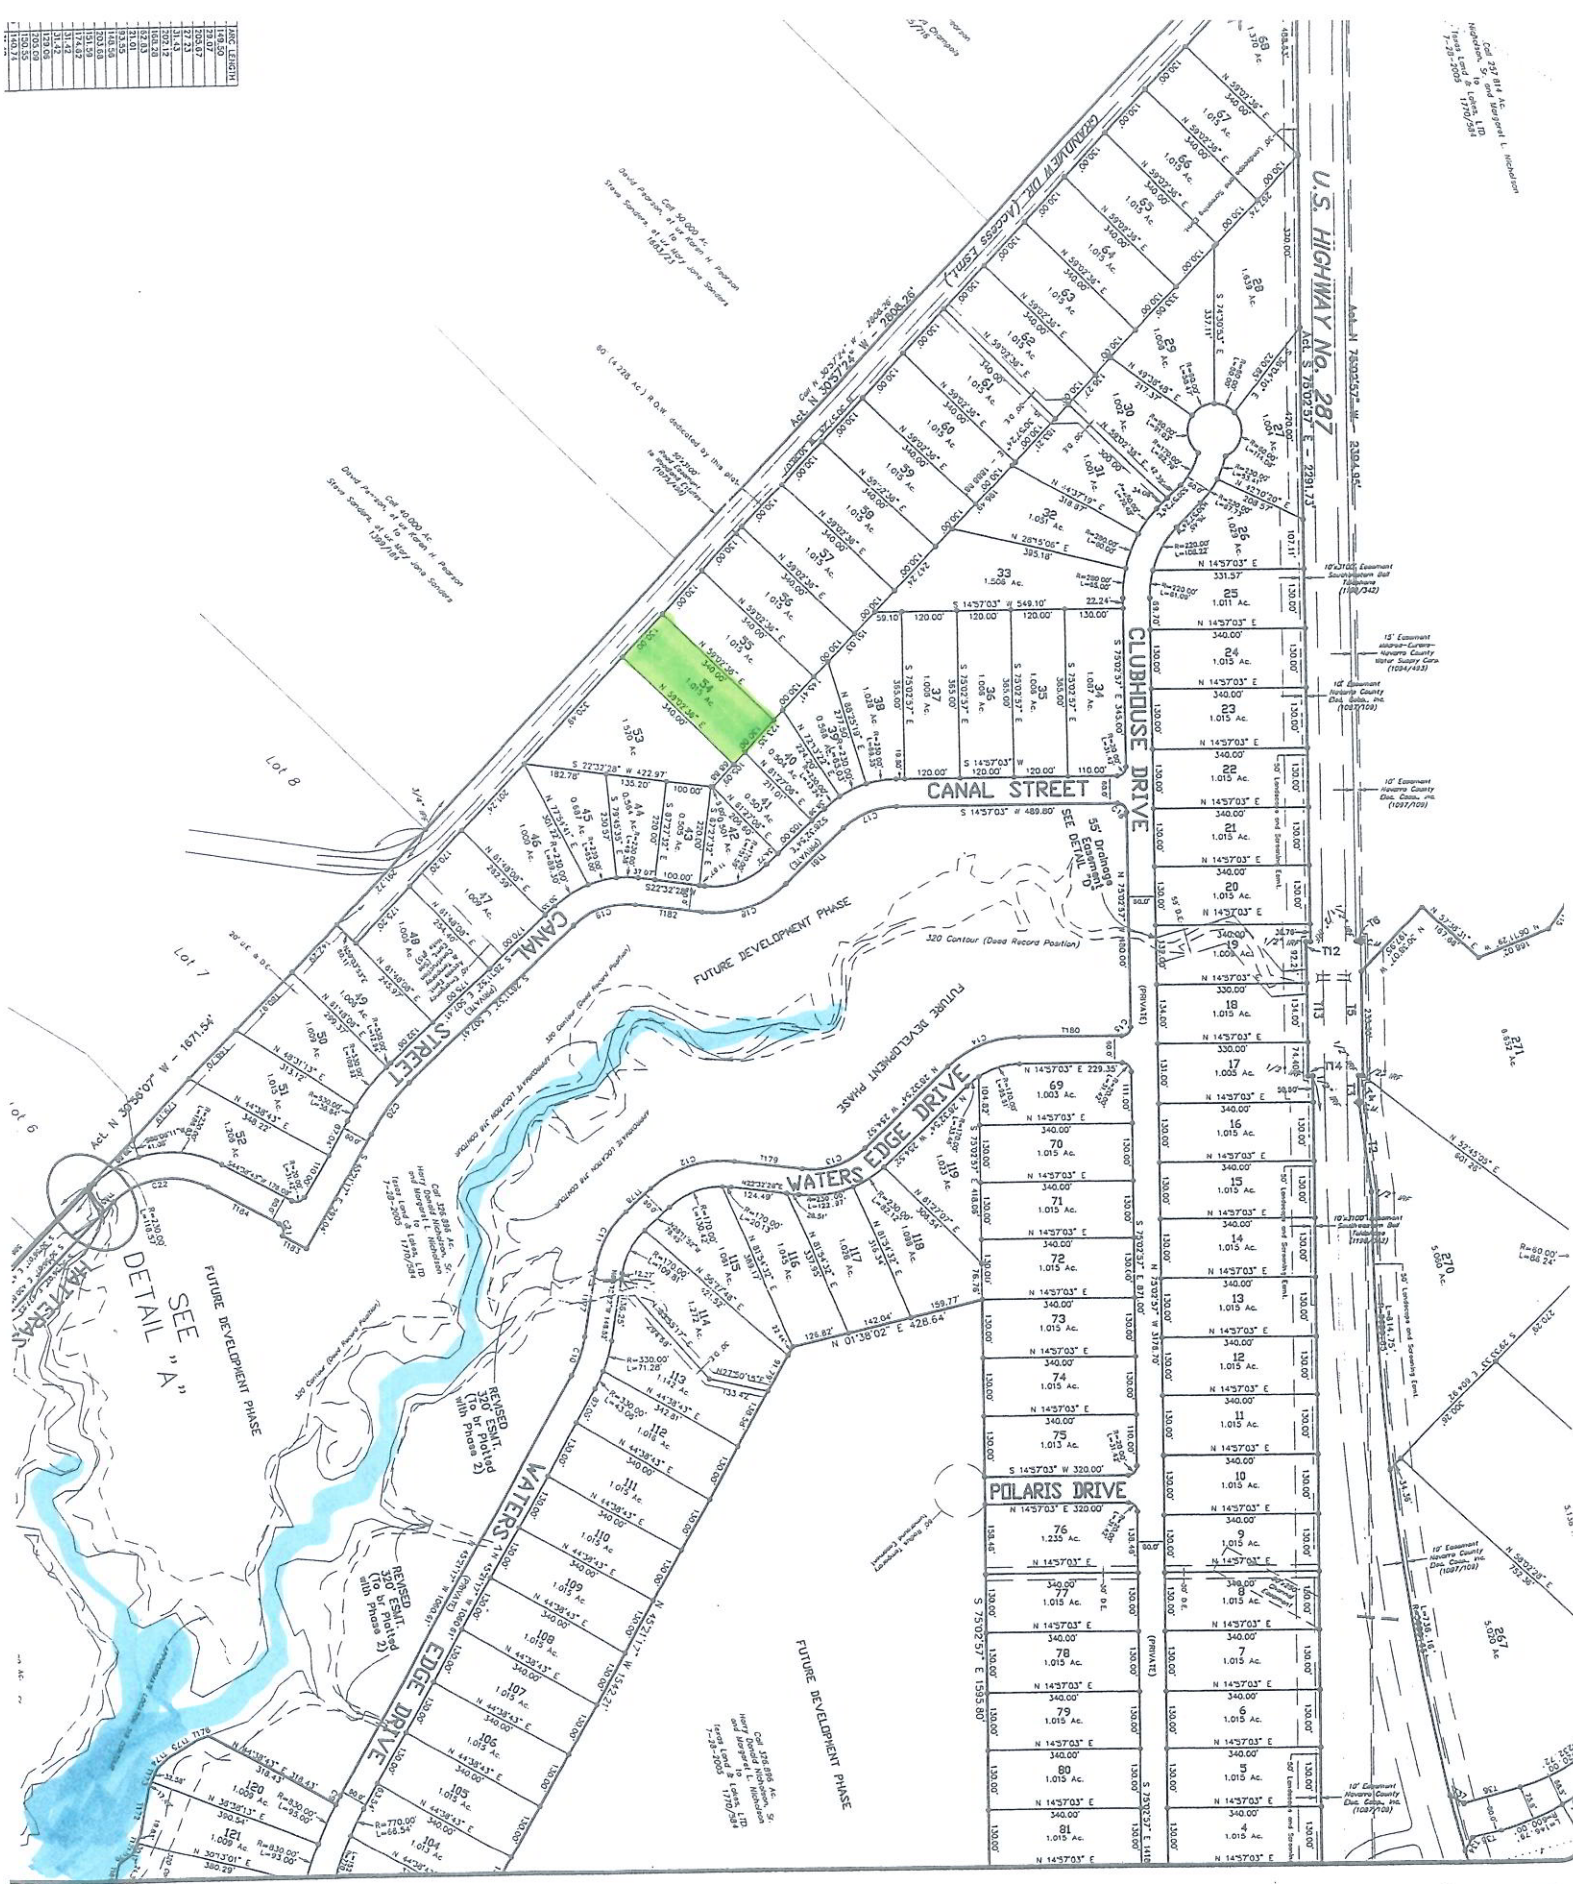

WARREN SURVEYING

16339 F.M. RD. 849
LINDALE, TX 75771
OFFICE: (903) 882-3605 FAX: (903) 882-7122
EMAIL: surveying@tyler.net



Turner Collie & Braden Inc.
ENGINEERS • PLANNERS • PROJECT MANAGERS

on Richmond Cemetery lot
8 miles of Shoreline

DESIGNED BY: CRAIG MALAN	
DRAWN BY: D.R.A	
CHECKED BY: W.H.W.	
DATE: SEPTEMBER 17, 2005	
SCALE: AS SHOWN	