


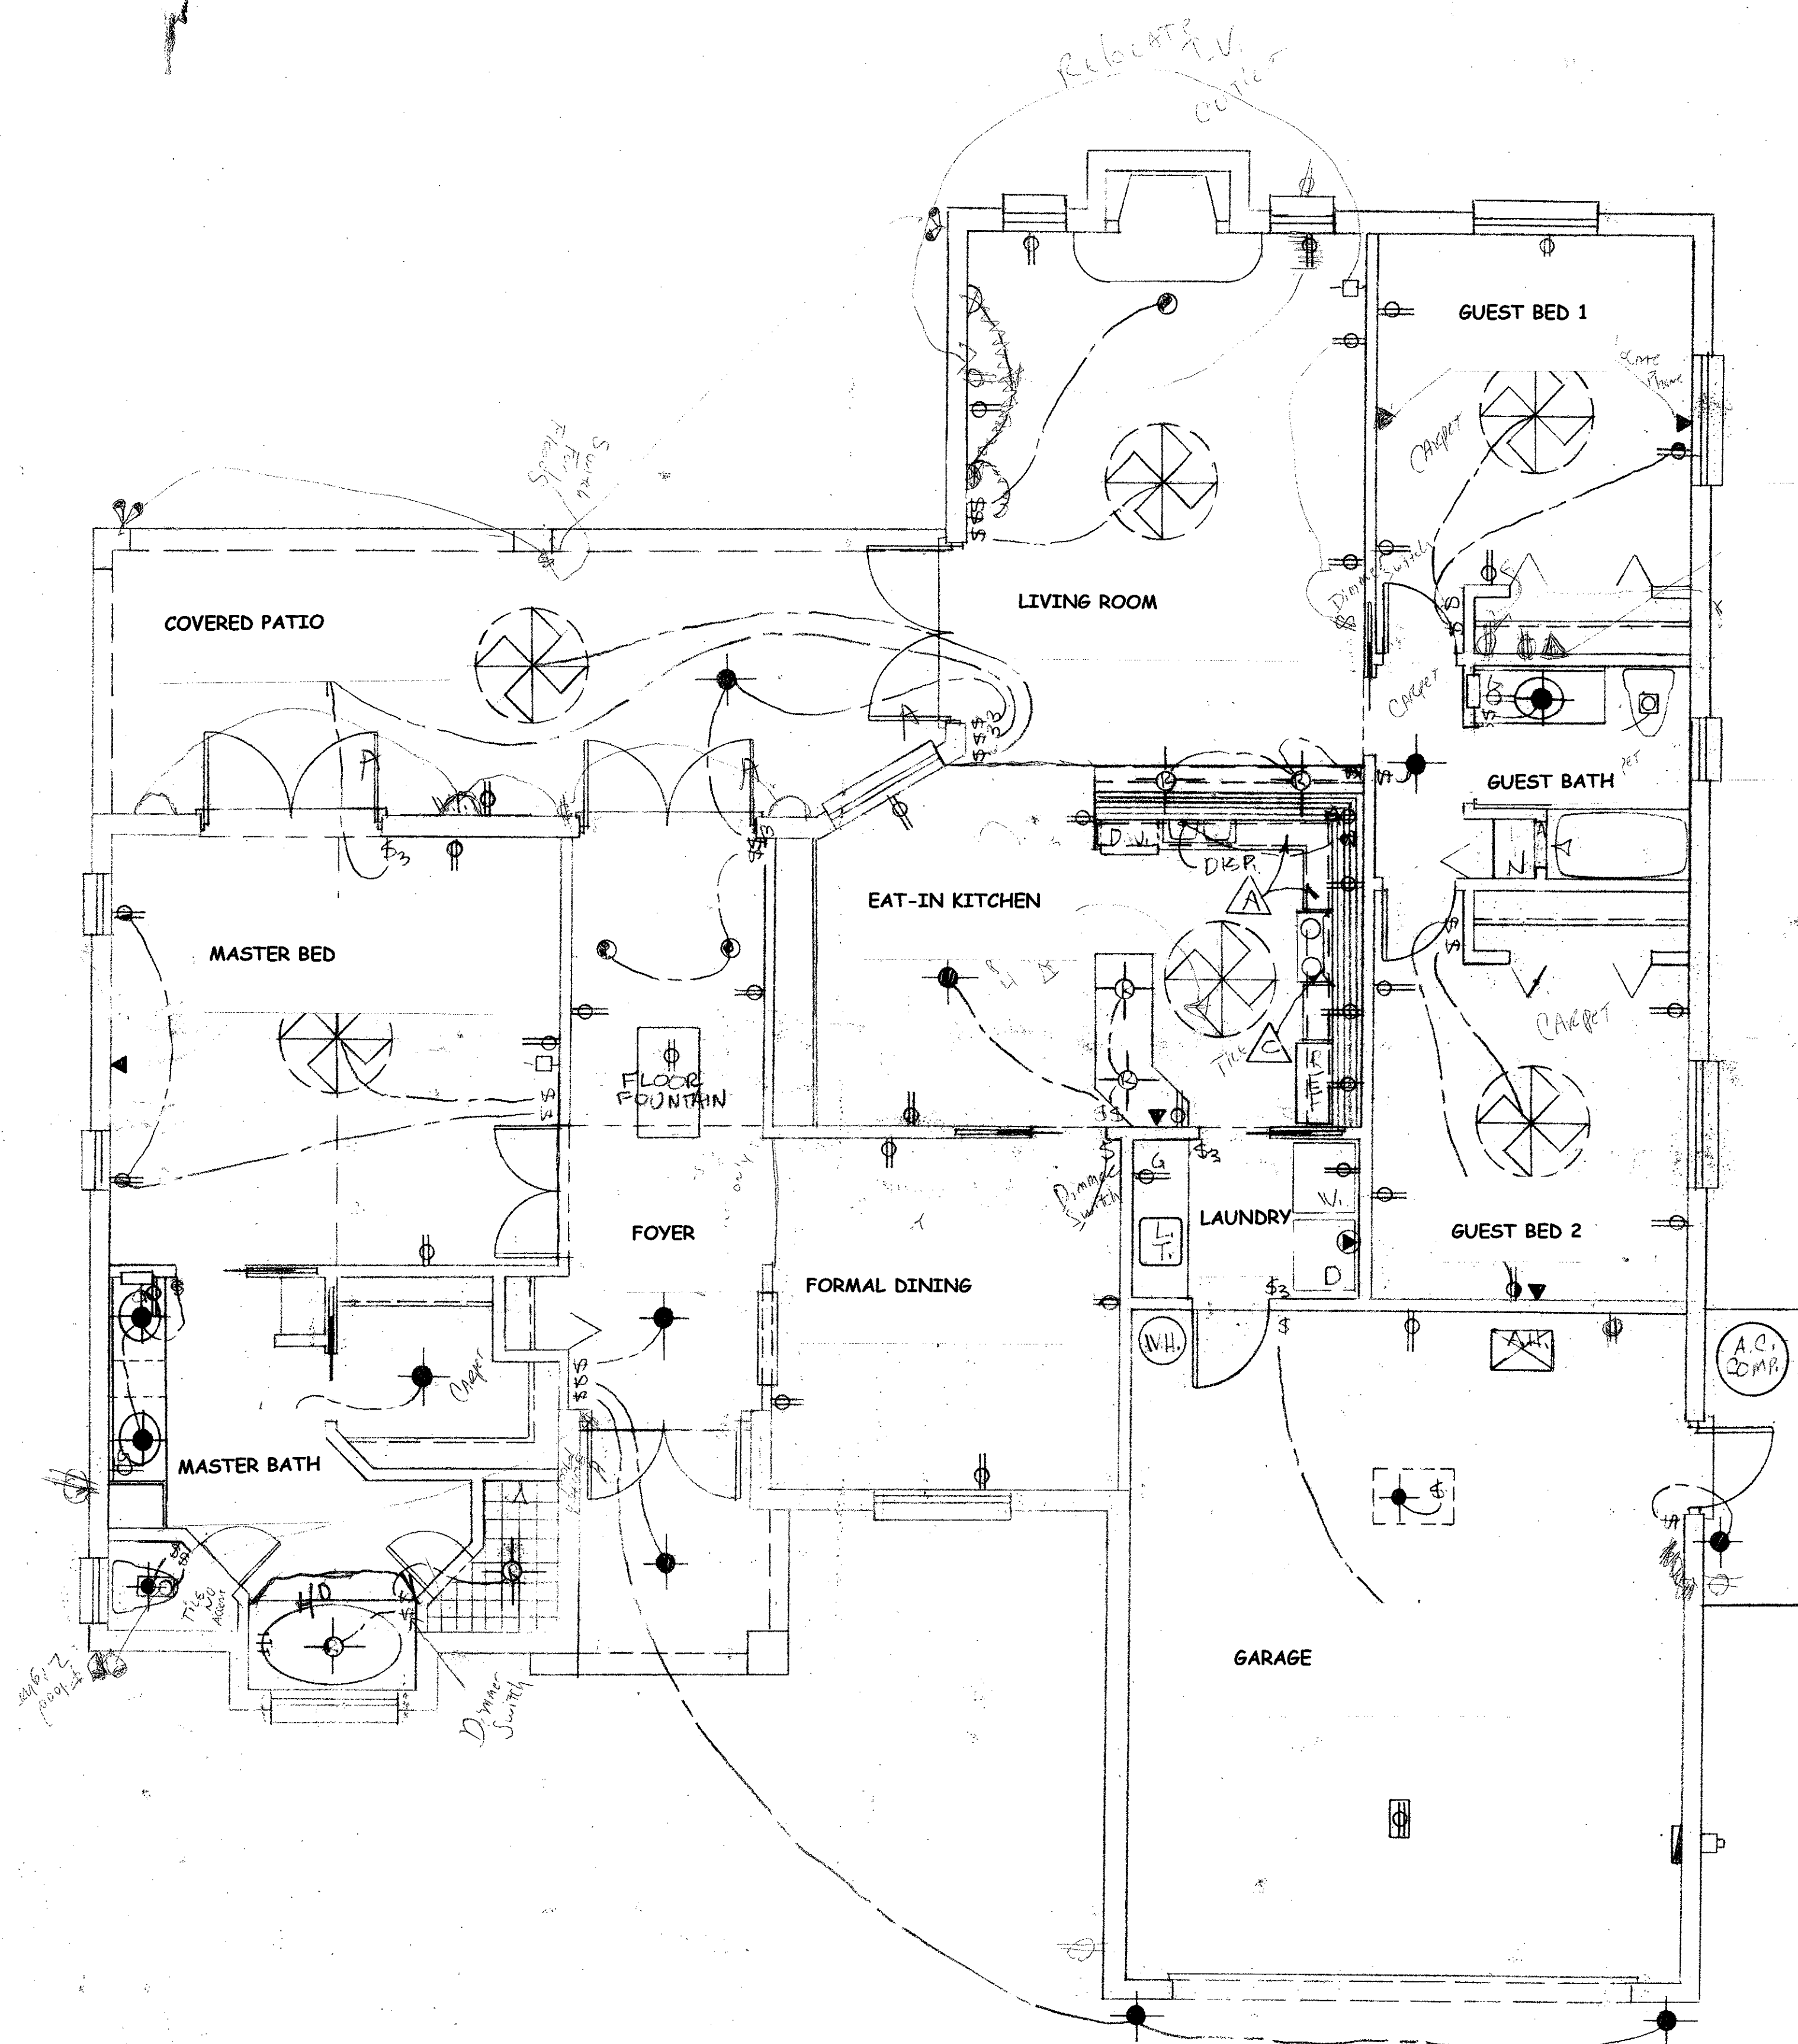

FLOOR PLAN 5250 MYAKKA VALLEY TRAIL

