


SEE EXHIBIT "A" ATTACHED HERETO AND MADE A PART HEREOF FOR ALL PURPOSES

1.000 ACRES
GEORGE E. HARRISON SURVEY NO. 320
ABSTRACT NO. 509
BROWN COUNTY, TEXAS

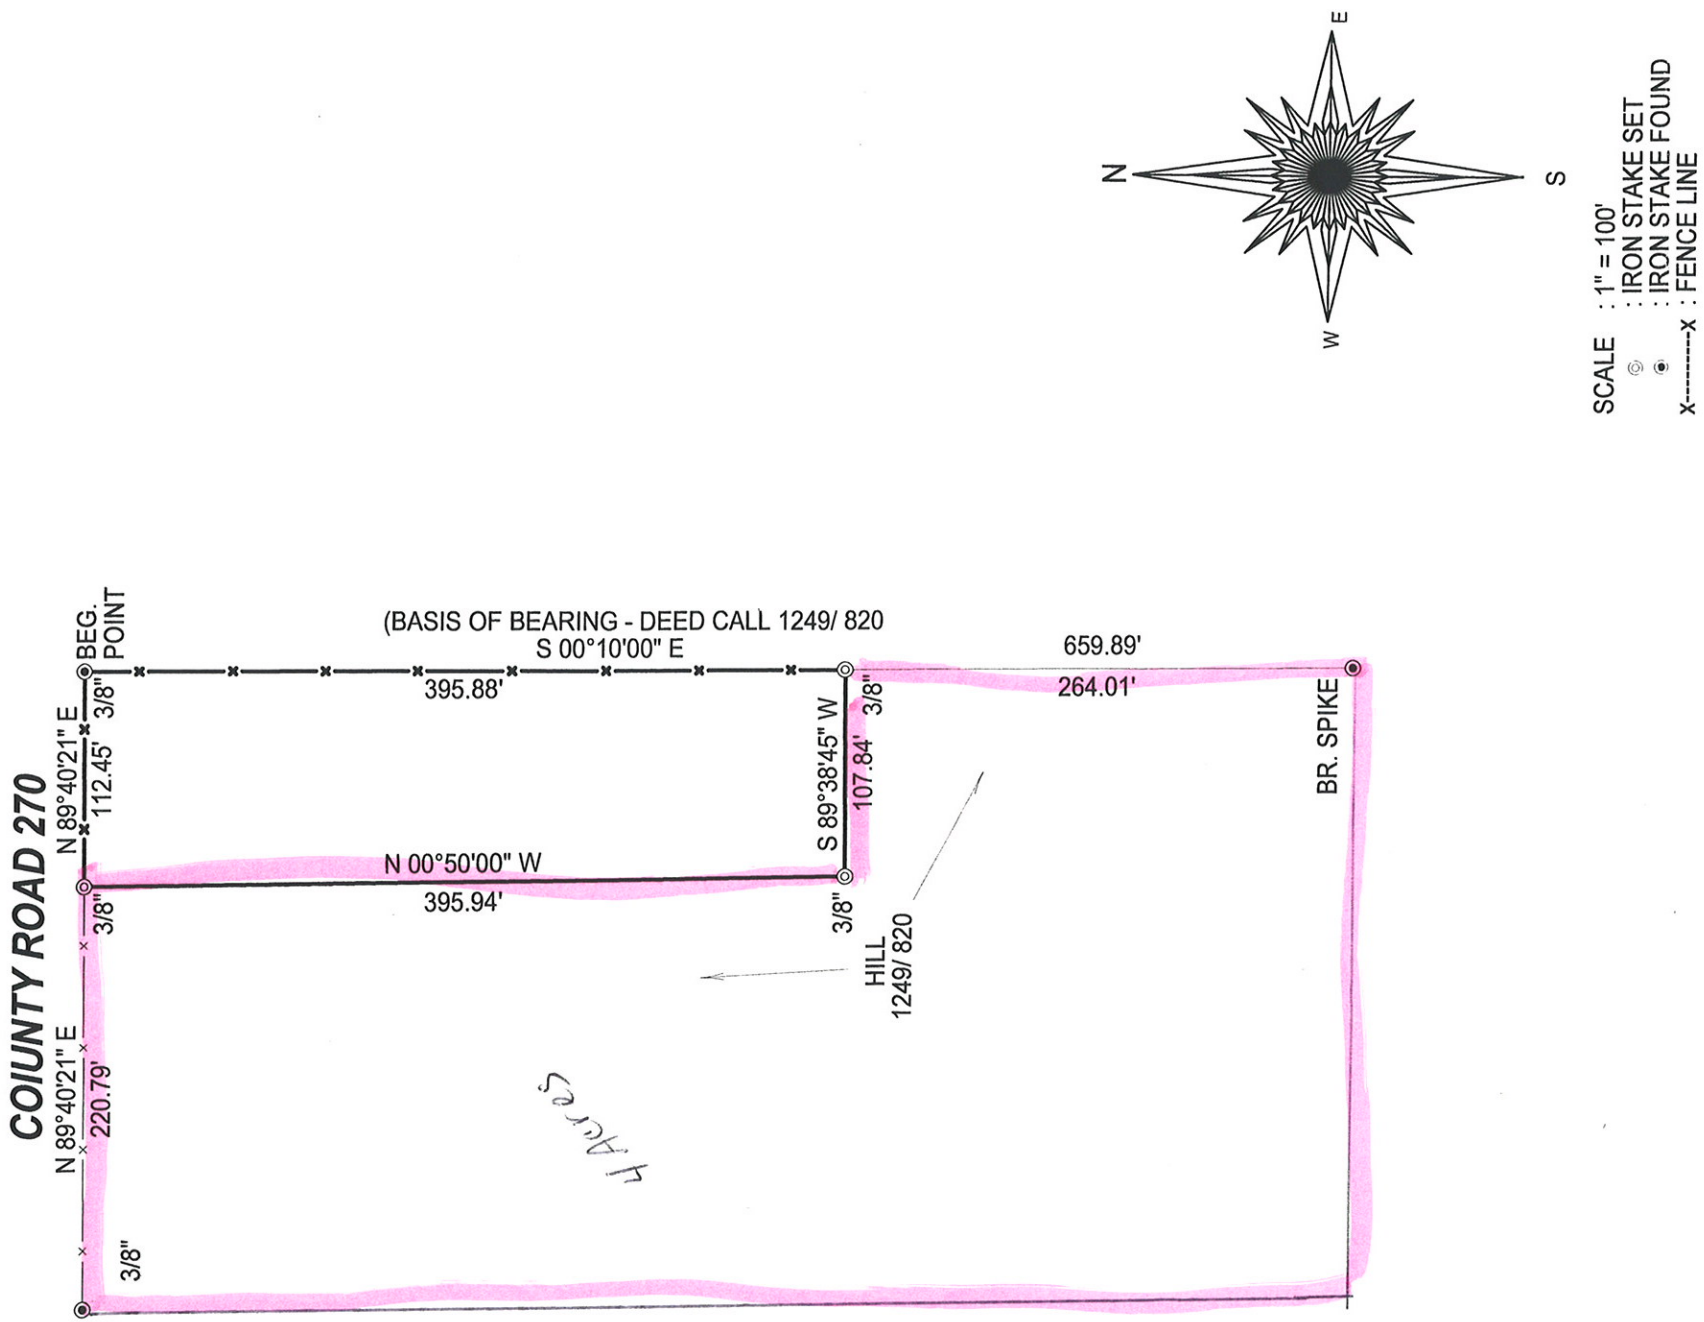

THIS TRACT DOES NOT LIE WITHIN SPECIAL FLOOD HAZARD AREA, ZONE A (100 YEAR)
ACCORDING TO FHBM COMMUNITY PANEL 480717 0001-0013 FOR THE
UNCORPORATED AREA, BROWN COUNTY, TEXAS DATED JANUARY 24, 1978

I, Charles A. Polaski, Registered Professional Surveyor of Texas, do hereby certify that the above plat is true and correct
to the best of my knowledge and belief and that it represents a survey made on the ground this the 30th. day of October, 2006
and that there are no visible, physical encroachments from within or without.

Charles A. Polaski
Charles A. Polaski, P. E.

