


ASSESSOR'S SUB-DIVISION OF 1" = 100' SENW SEC. 10 TWP. 20 N. RGE. 3 W. B.M.

Townsite of CAPRUM = S2NW4
East Half
USFS Survey # 50521 N 89° 49' 30" E N 1321.35'

COMPLIMENTS OF
AmeriTitle


THIS SKETCH IS FURNISHED
TO ASSIST IN PROPERTY
LOCATION AND THE COMPANY
DOES NOT GUARANTY
ITS ACCURACY.

Subject

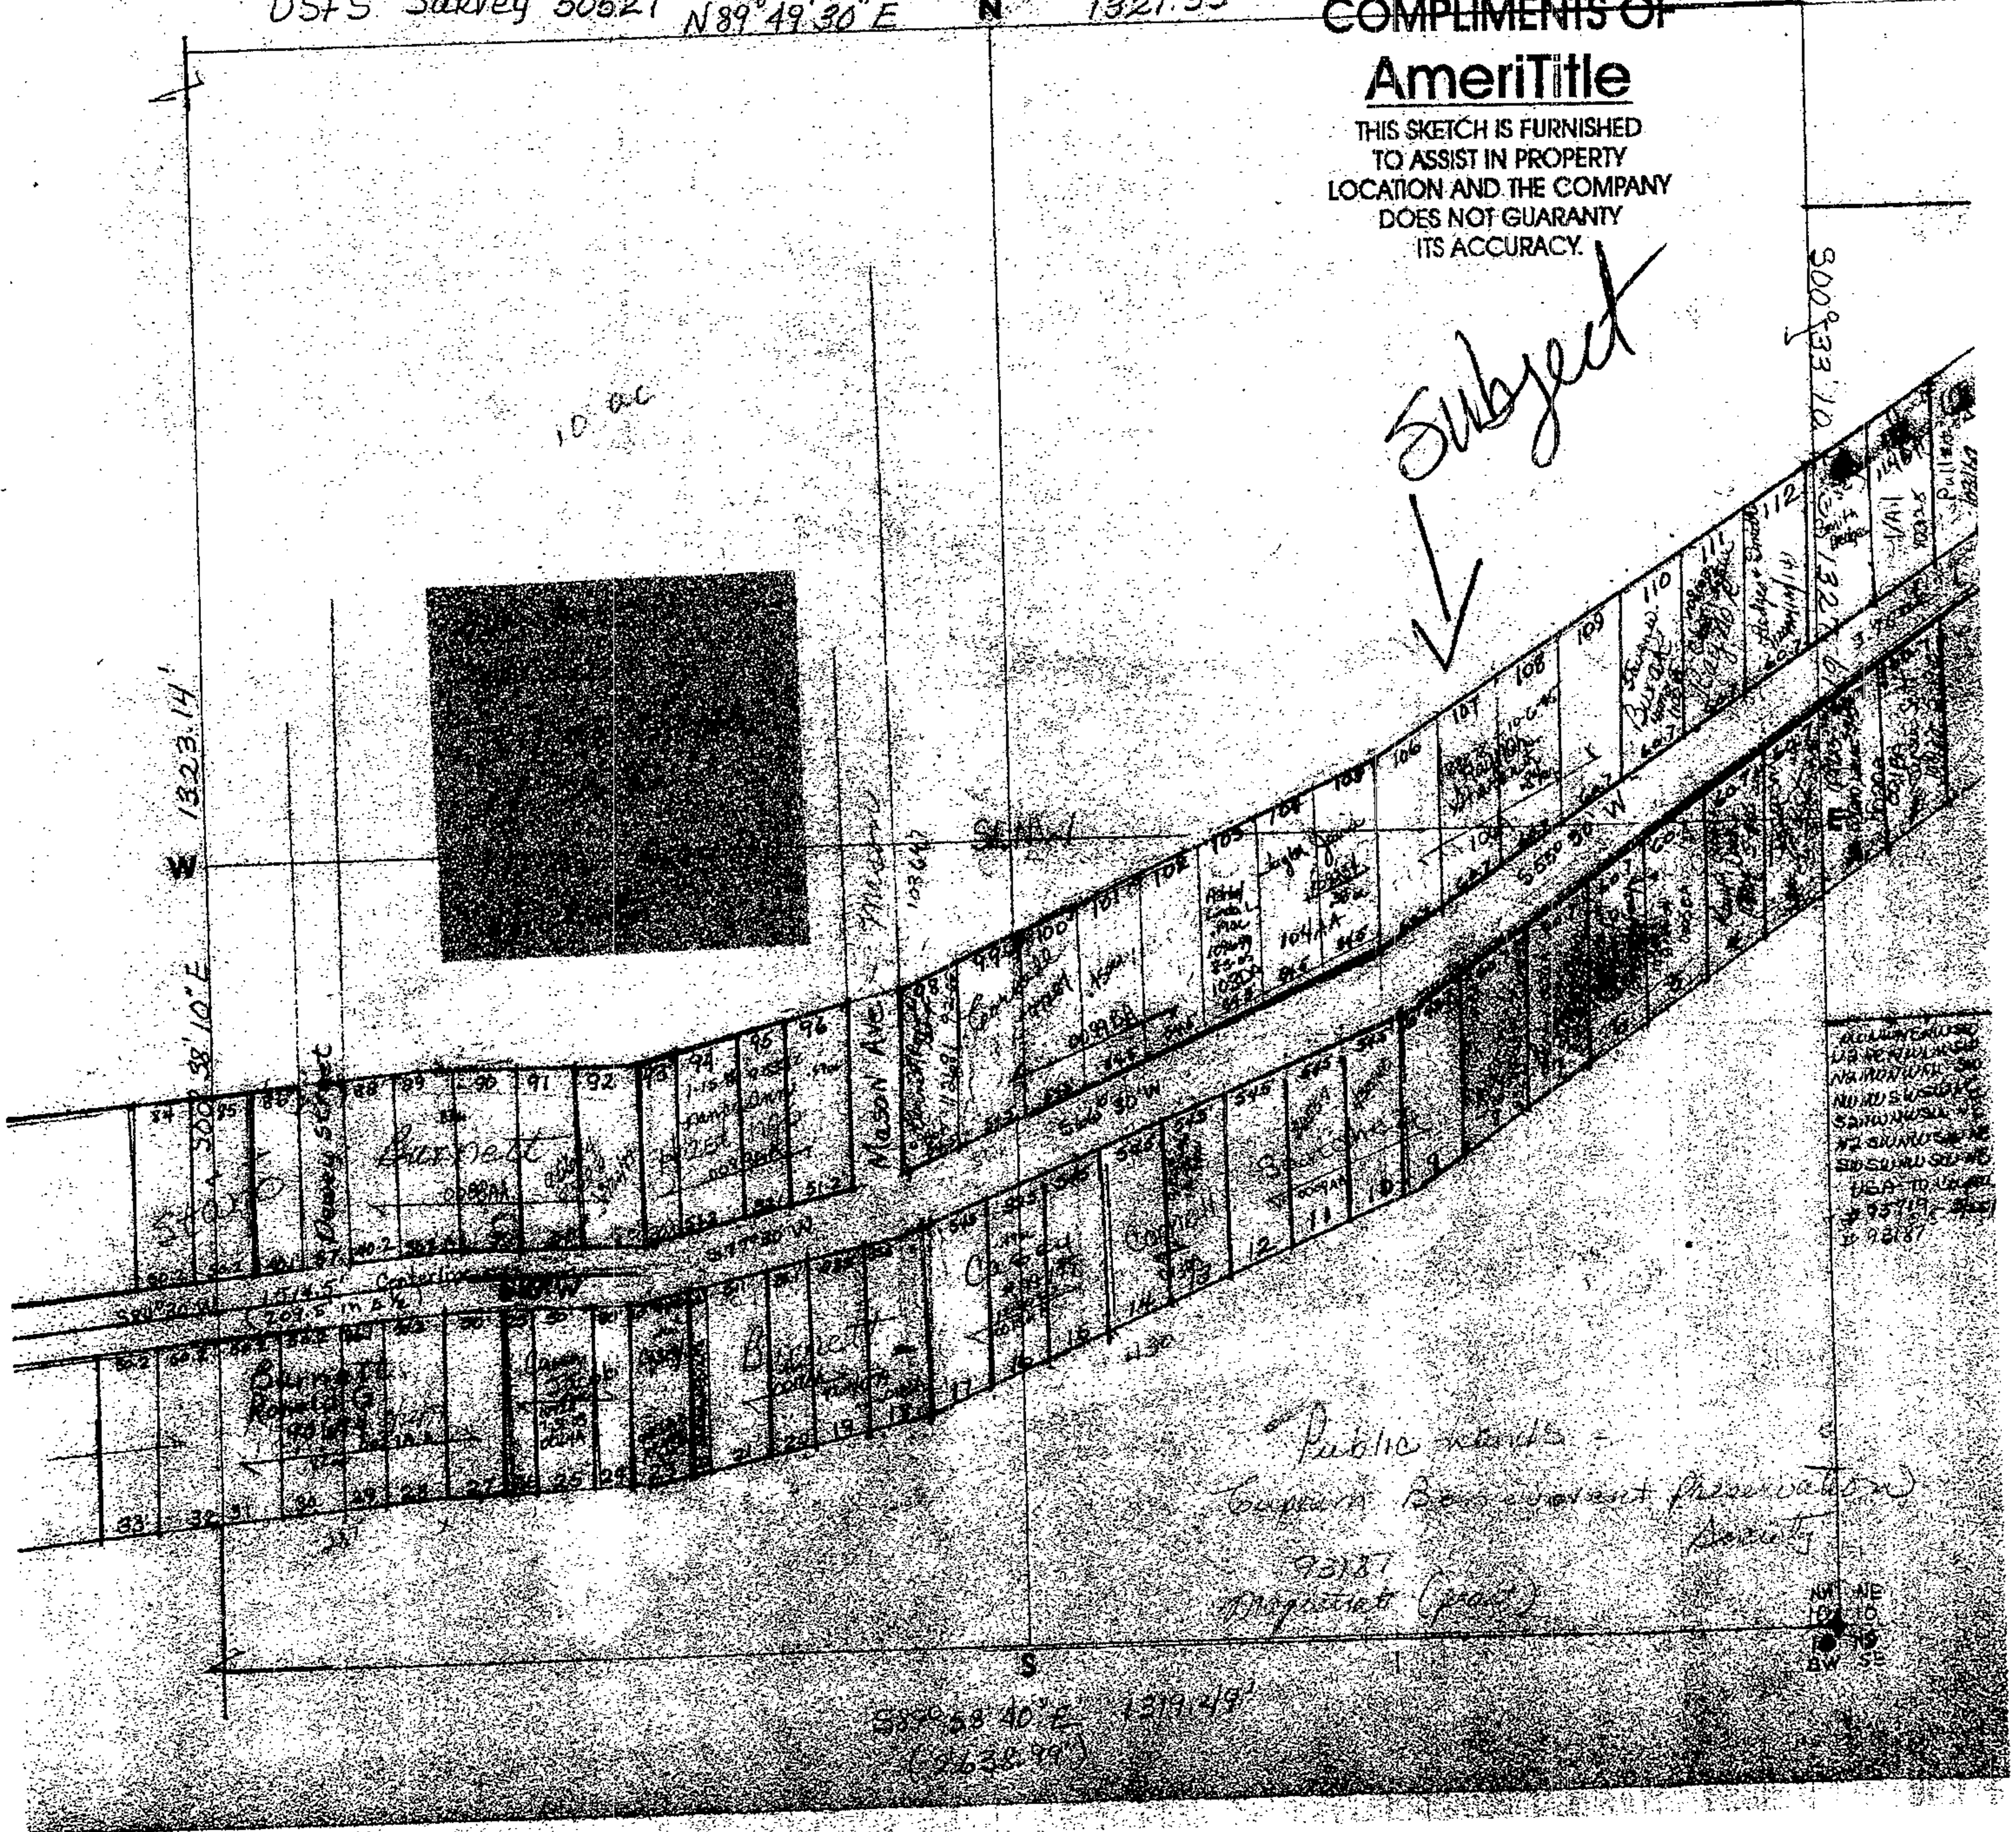

↑
COMPLIMENTS OF
AmeriTitle

THIS SKETCH IS FURNISHED
TO ASSIST IN PROPERTY
LOCATION AND THE COMPANY
DOES NOT GUARANTY
ITS ACCURACY.

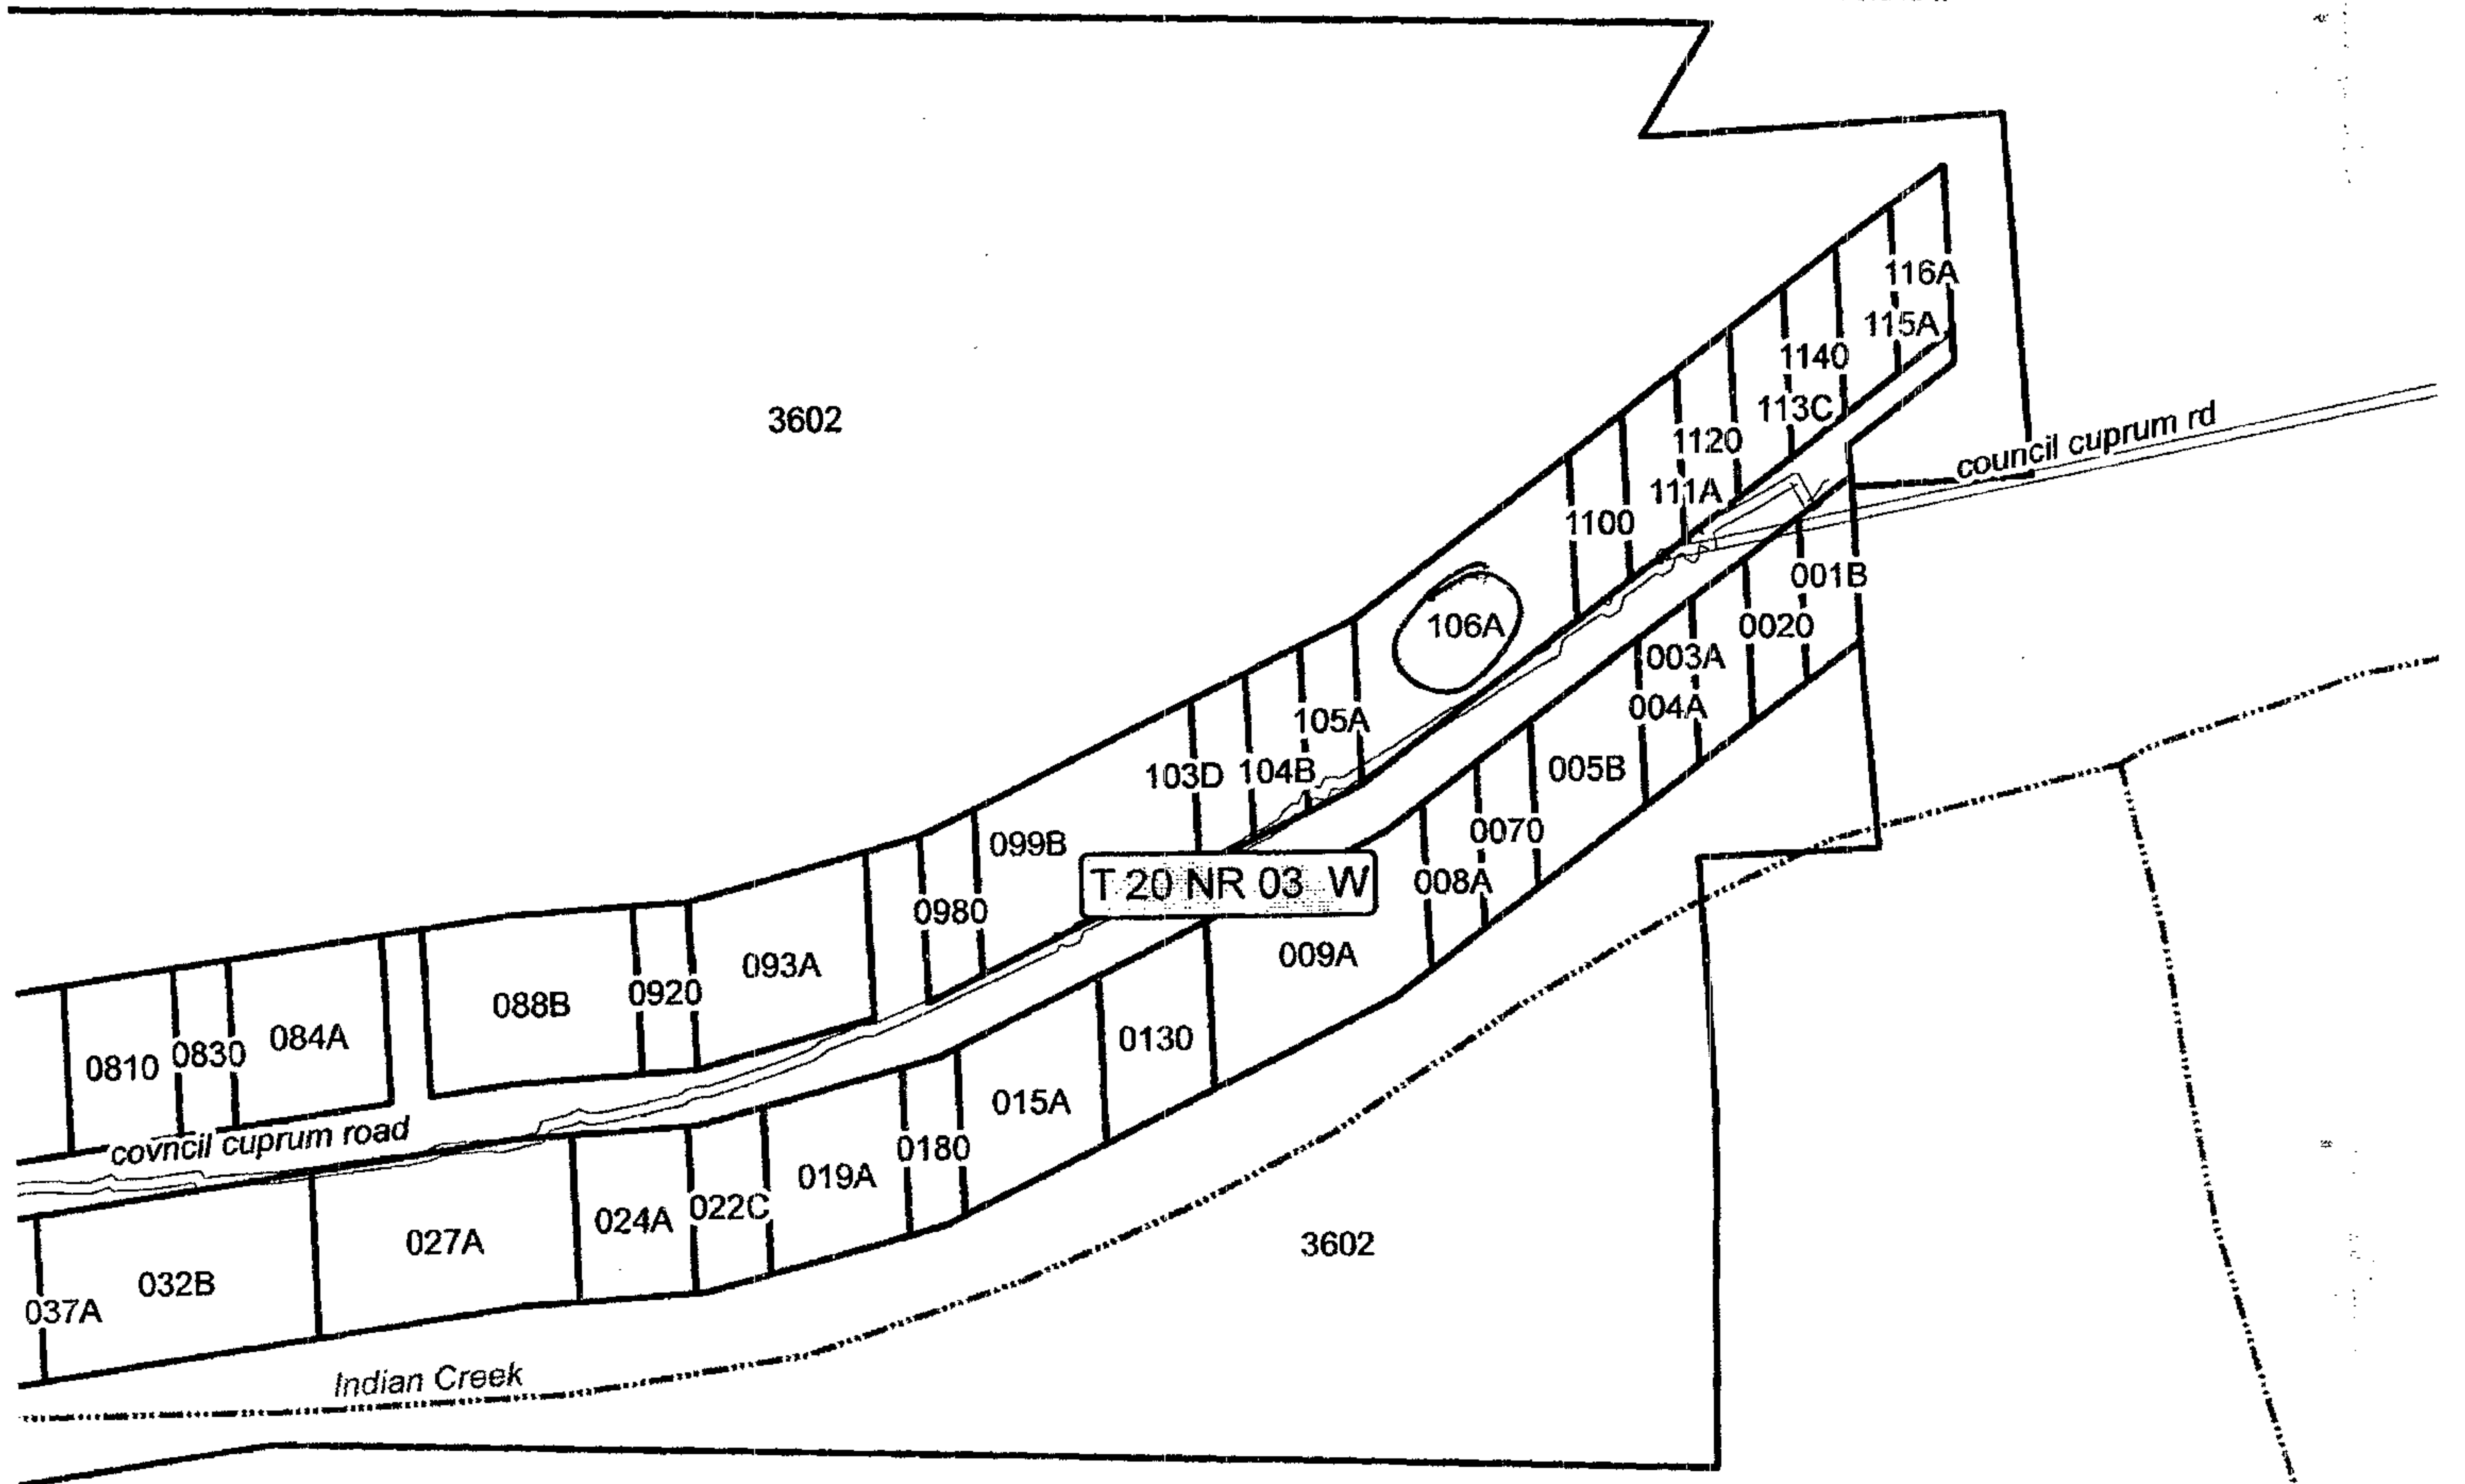

USFS