


NOTES:
 1) INFORMATION ON ADJOINING PROPERTY OWNERS SUBJECT TO THE ACCURACY OF THE RECORDS OF THE COUNTY ASSESSOR'S OFFICE.
 2) FROM THE POINT OF BEGINNING ("X" ON ROCK, FOUND) THE NEXT EIGHT (8) CALLS AND CORNERS RUN WITH THE SURVEY OF THE LOUANA BIGGS WALLS PROPERTY AS PREPARED BY JEFFERY CHAMBERS. SEE MAP REFERENCE.

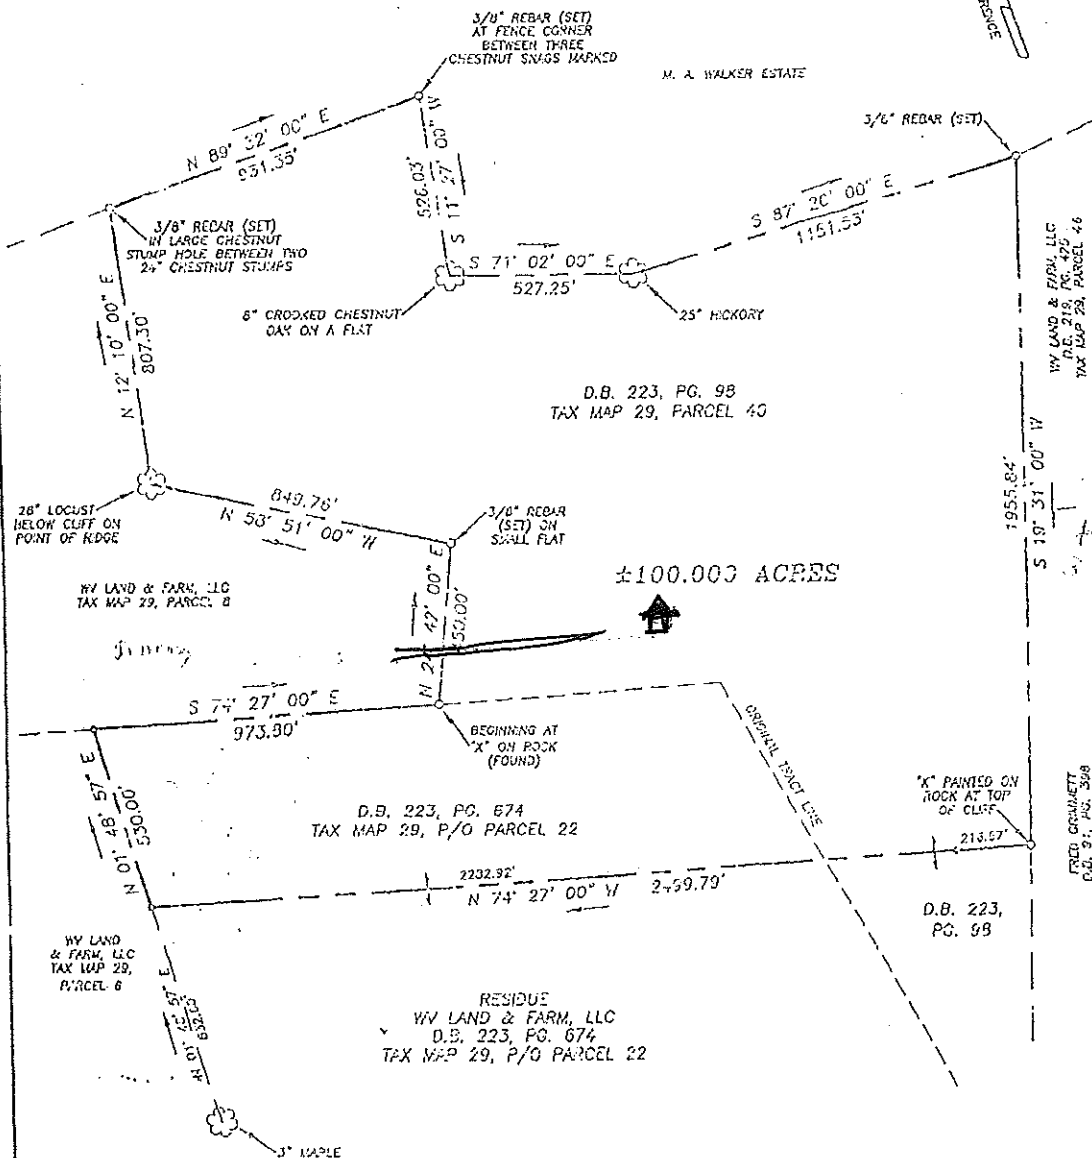

MAP REFERENCE

BOUNDARY SURVEY LANDS OF LOUANA BIGGS WALLS, DEED BOOK 79, PAGE 225, GREEN SULPHUR DISTRICT, SUMMERS COUNTY, W.VA., PREPARED BY JEFFERY CHAMBERS RECORDED IN MAP FILE A924

LEGEND

- 3/8\" REBAR WITH CAP (SET)
- POINT NOT SET UNLESS NOTED OTHERWISE

**PLAT SHOWING
 BOUNDARY SURVEY OF A ±100.000 ACRE TRACT
 OWNED BY WV LAND & FARM, LLC**

SITUATED IN
 GREEN SULPHUR DISTRICT, SUMMERS COUNTY
 WEST VIRGINIA

SCALE: 1" = 400'



PREPARED BY:
EASTERN SURVEYING, INC.
 P.O. BOX 1152, 421 S. FAYETTE ST.
 BECKLEY, WEST VIRGINIA
 PHONE: (304) 255-0255

REFER TO:

JOB #	052-26-1
P.B./PAGE	77 / 57
DATE	NOVEMBER 1, 2001
DRAWN BY	L.A.

