


C O U N T Y

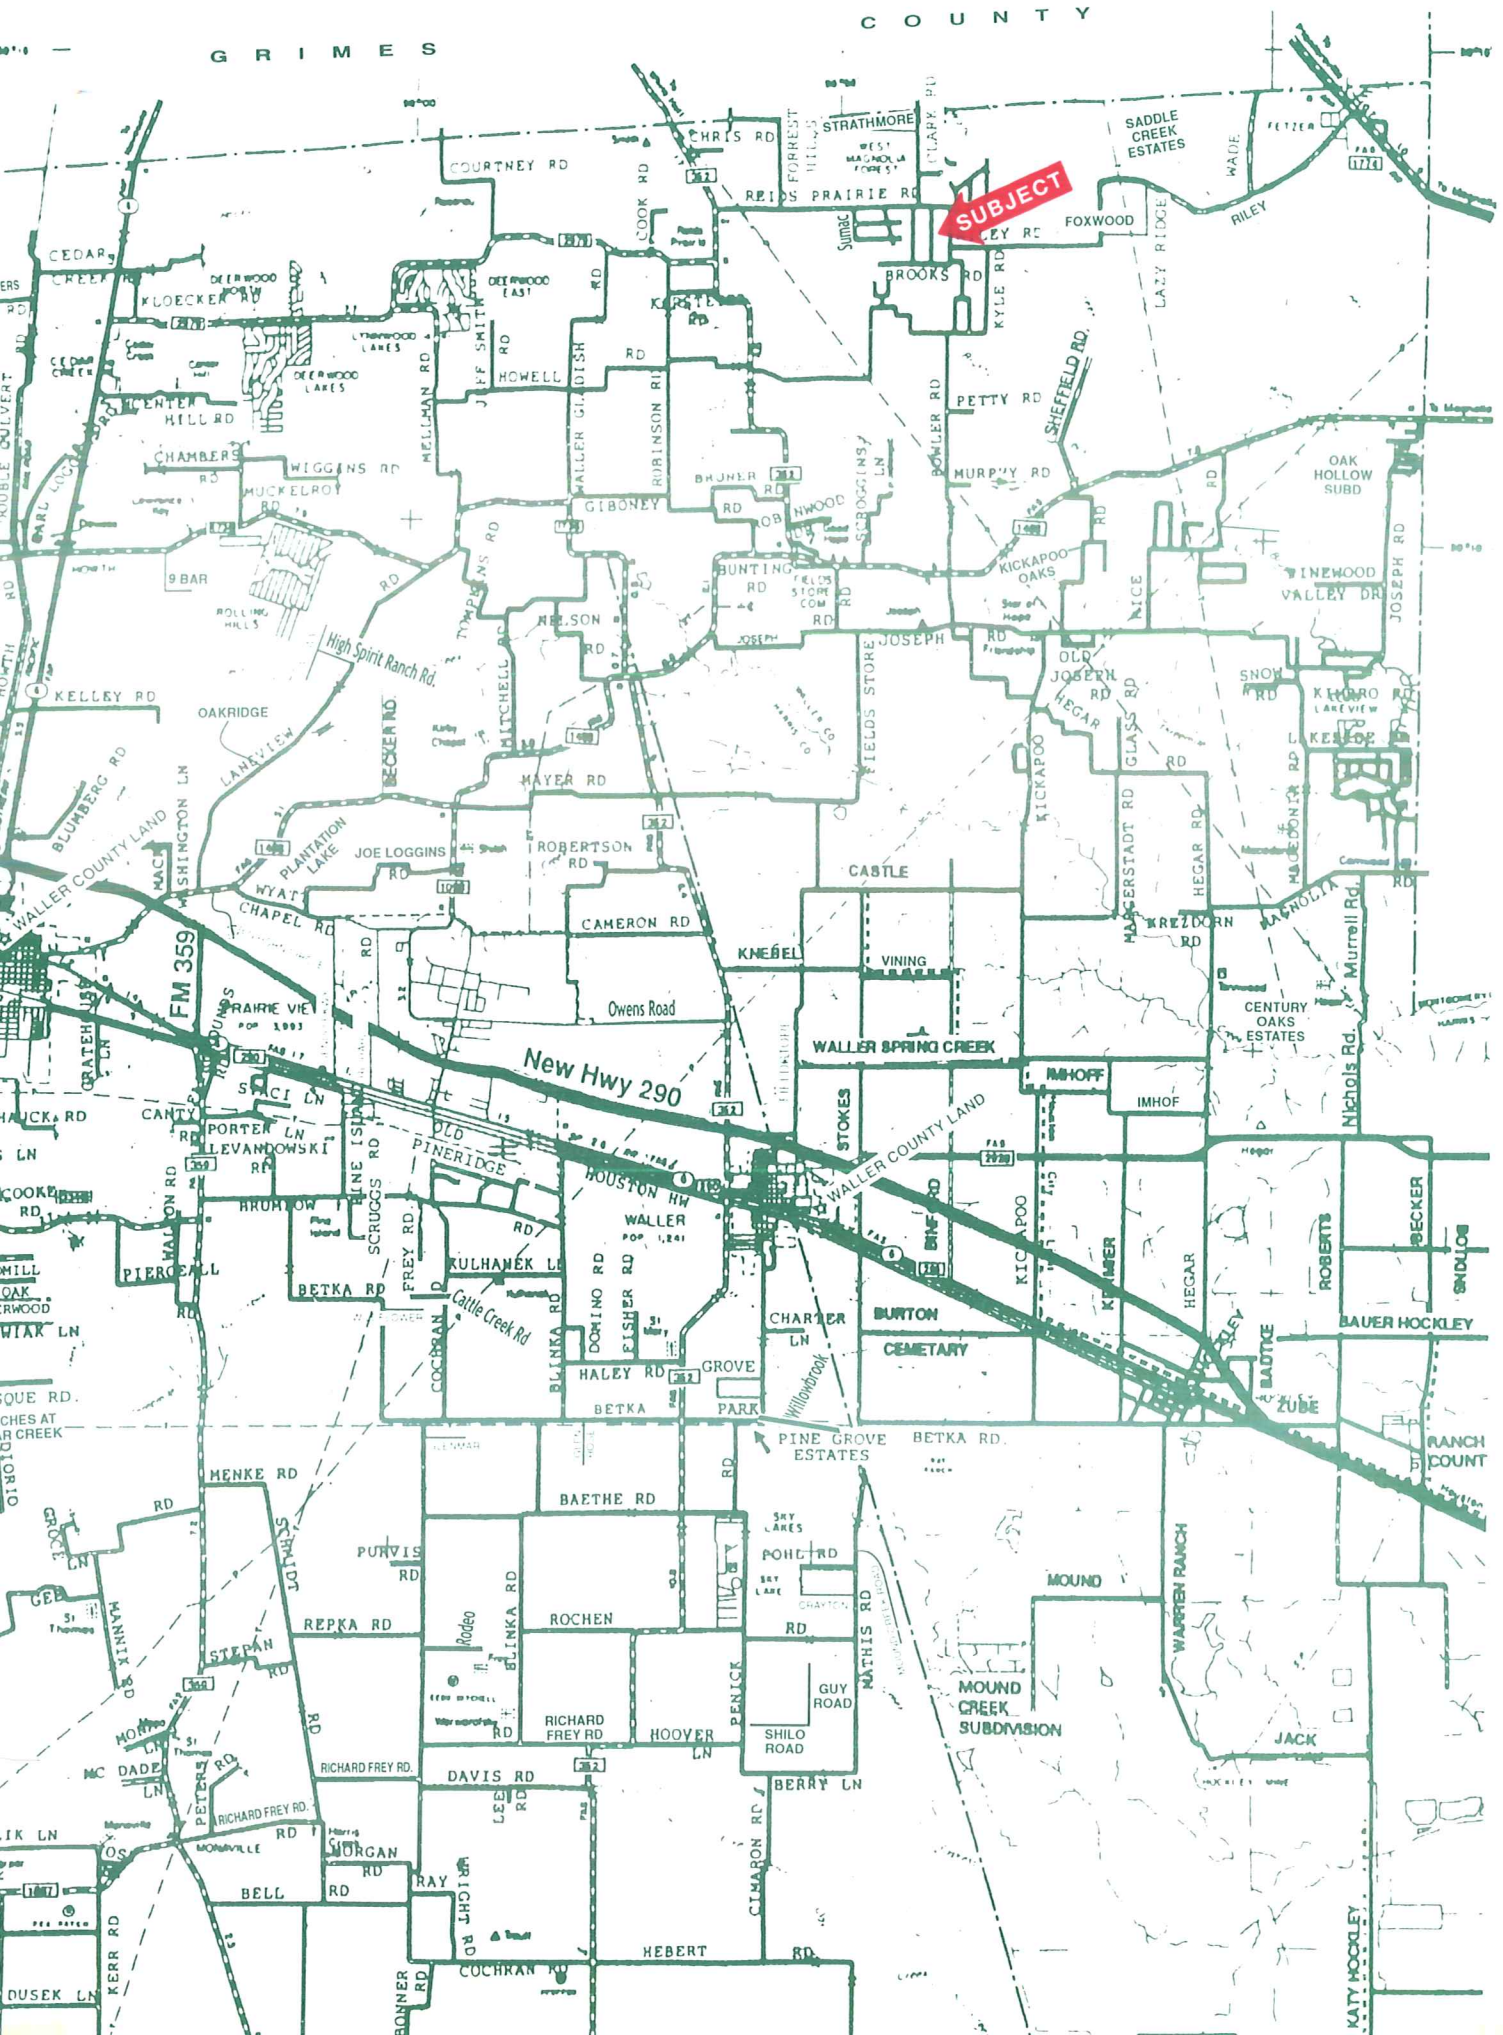

THOMPSON ROAD

BASIS OF BEARING



CALLLED NORTH 1214.9' 1216.97'

CALLLED NORTH 418.8' 418.50'

B.W. FENCE

10' U.E.

POND

LOT 28
4.985 ACRES

GRAVEL D/W

12' X 24' FRAME BLDG.

WIRE FENCE

S 89°33'13" W - 518.99'
CALLLED S 89°13' W - 520'

27

BROOKS ROAD

29

CALLLED N 89°13' E - 520'
N 89°38'09" E - 519.62'

CENTER OF ELECTRIC
POWER LINE IS CENTER
OF SAN BERNARD ELEC.
COOP. EASEMENT PER
V. 194, PG. 599 W.C.D.R.

B.W. FENCE

S 00°05'15" W - 417.76'
CALLLED SOUTH - 418.8'

37

○ = FND. CONCRETE MONUMENT

LEGAL DESCRIPTION:

LOT TWENTY-EIGHT (28) OF WEST MAGNOLIA FOREST, SECTION ONE (II), A SUBDIVISION LOCATED PARTLY IN THE J. TUTTLE SURVEY, ABSTRACT 264, AND PARTLY IN THE OWEN WINGFIELD SURVEY ABSTRACT 269, WALLER COUNTY TEXAS, ACCORDING TO THE MAP OR PLAT THEREOF

1/2008 & 10/70

high


1320 + 10%



"Rey"


32x80
5000 Dmx
w/ Storm
Wall or
corner?

Extra
46x53

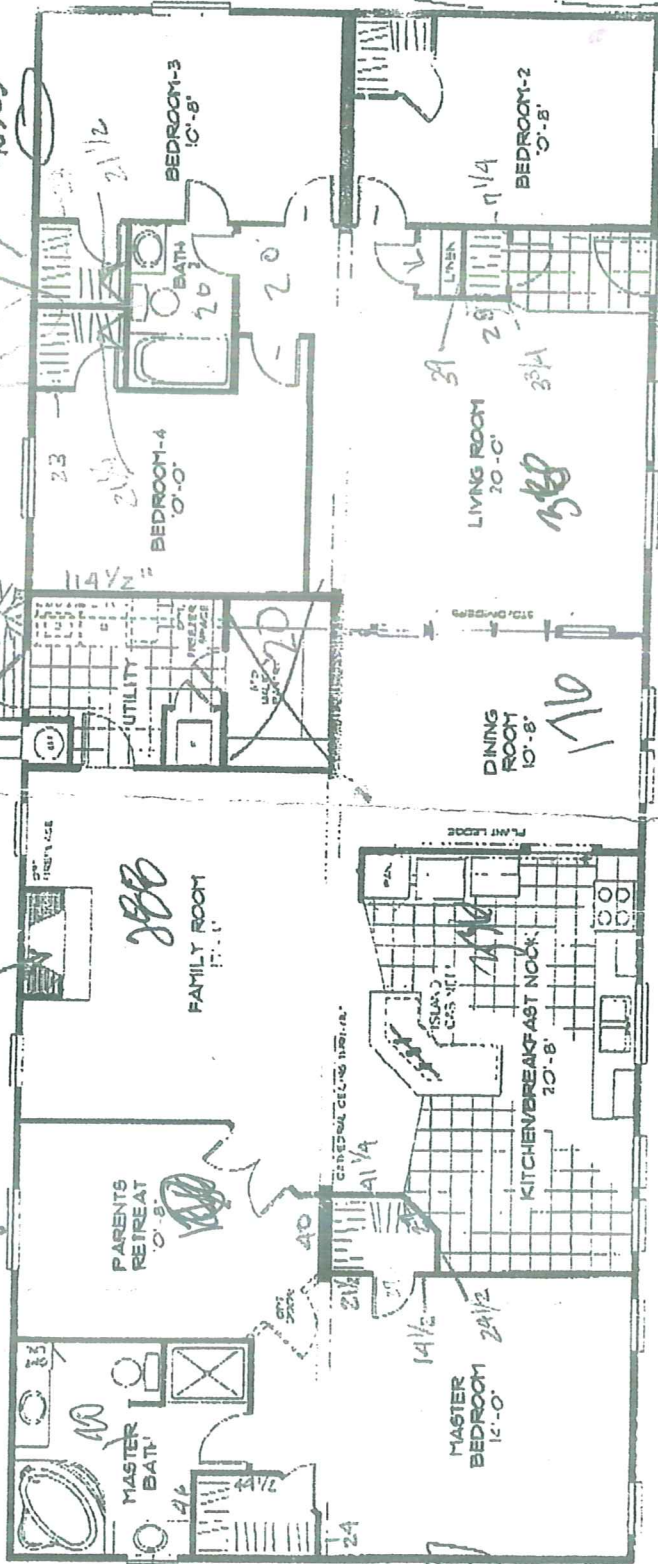

MODEL 988:
32' X 80' (2360 SQ. FT.)
4 Bedrooms, 3 Baths
w/Parent's Retreat

83 pc.

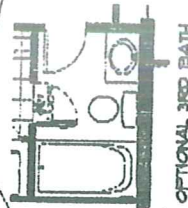

yes

yes