


SECTION 19 T1S R3W W.M.

WASHINGTON COUNTY OREGON

SCALE 1"=400'

IS 3 19

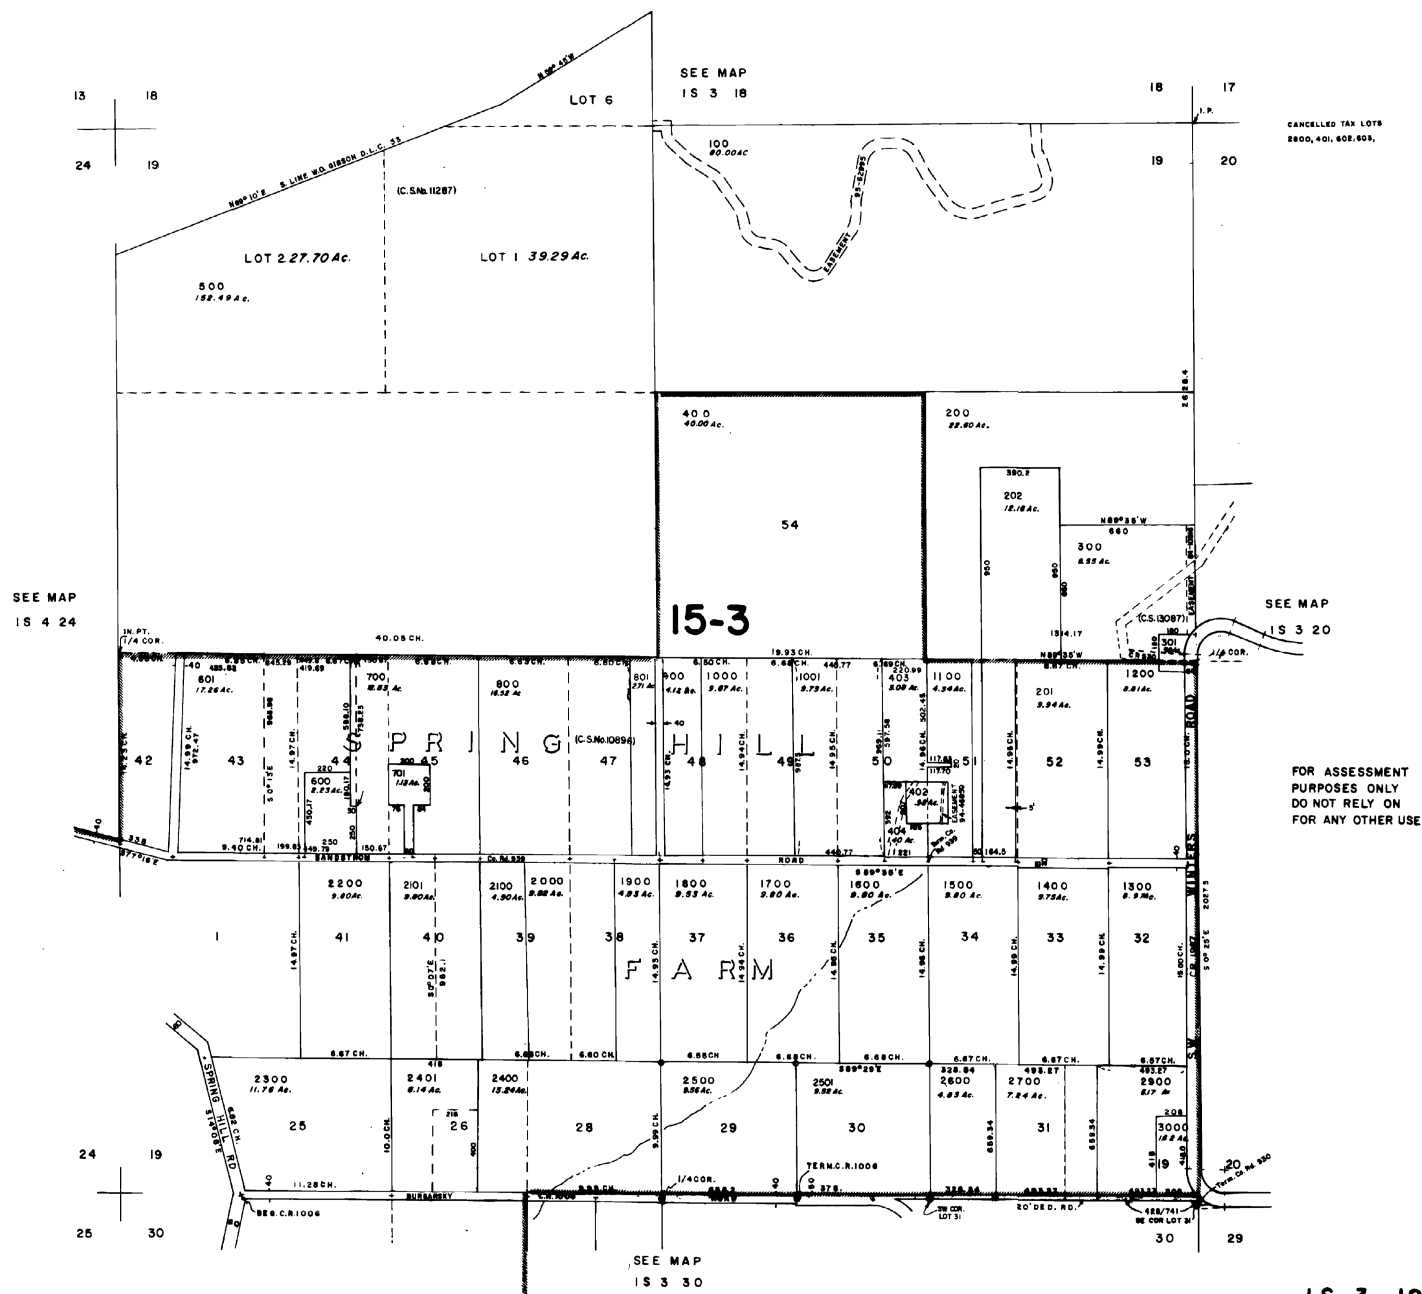


IS 3 19


SECTION 19 T1S R3W W.M.

WASHINGTON COUNTY OREGON

SCALE 1"=400'

IS 3 19

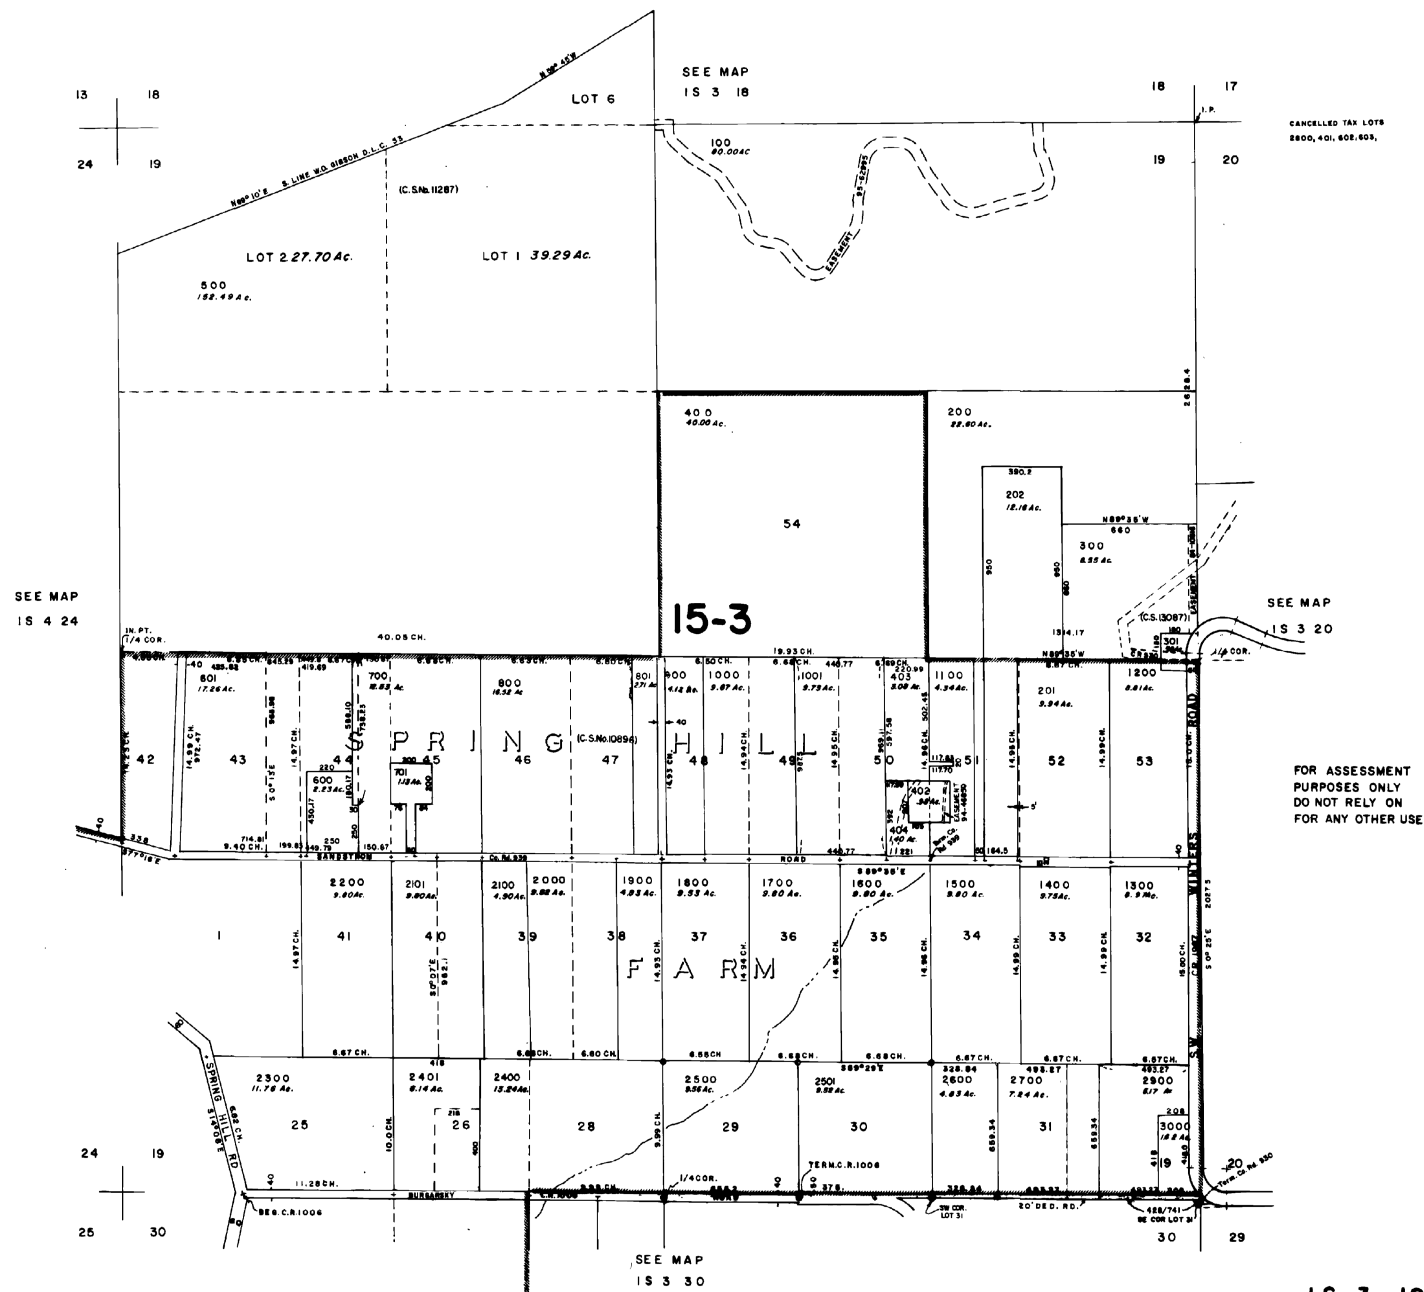

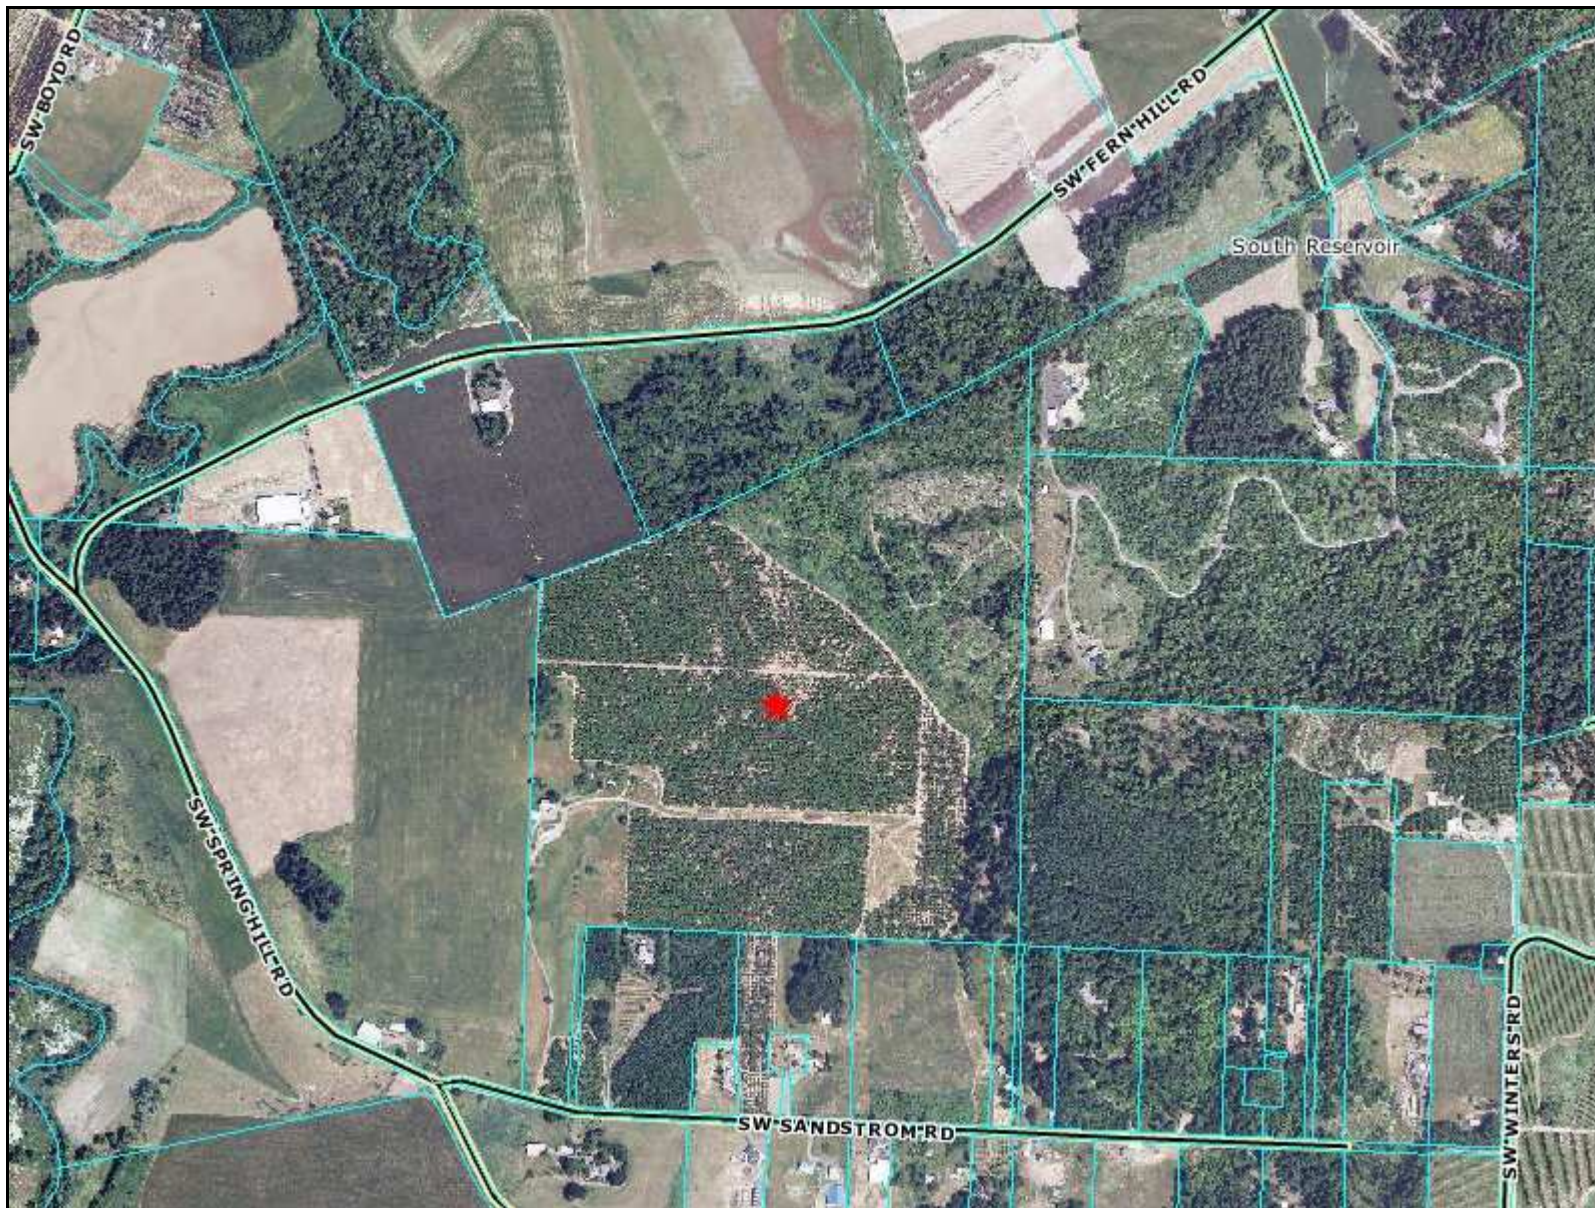


TICOR TITLE™

Sentry Dynamics, Inc. and its customers make no representations, warranties or conditions, express or implied, as to the accuracy or completeness of information contained in this report.

geoAdvantage

www.digitshare.org 208.777.1252

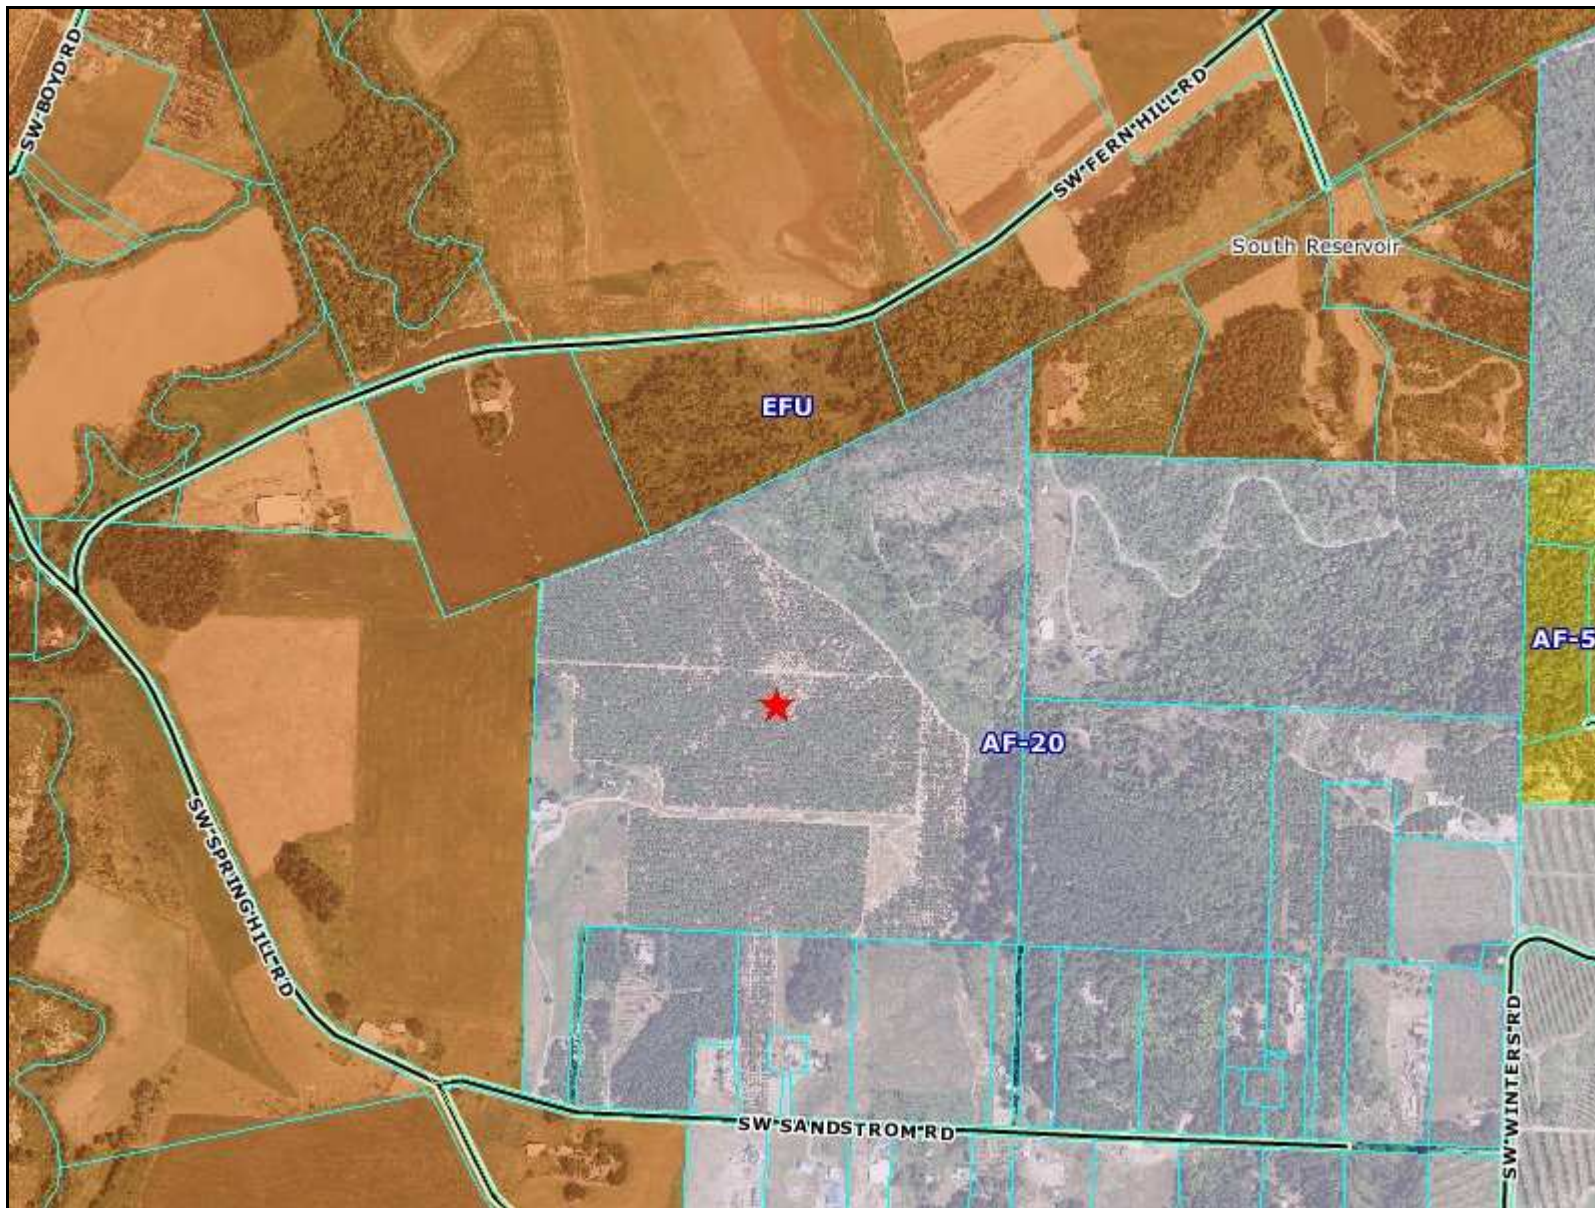

TICOR TITLE™

Sentry Dynamics, Inc. and its customers make no representations, warranties or conditions, express or implied, as to the accuracy or completeness of information contained in this report.

geoAdvantage

www.digitshare.org 208.777.1252



TICOR TITLE™

Sentry Dynamics, Inc. and its customers make no representations, warranties or conditions, express or implied, as to the accuracy or completeness of information contained in this report.

geoAdvantage

www.digitshare.org 208.777.1252



TICOR TITLE™

Sentry Dynamics, Inc. and its customers make no representations, warranties or conditions, express or implied, as to the accuracy or completeness of information contained in this report.

geoAdvantage

www.digitshare.org 208.777.1252