




DAVID A. WHITE
R.P.L.S. NO. 1824
PREPARED FROM RECORDS FURNISHED AND A SURVEY
MADE ON THE GROUND AUGUST 7, 1996.

SURVEY OF
A 21.401 ACRE TRACT OF LAND
LOCATED IN THE
J.P. WOODS SURVEY, A1886
FT. WORTH, TARRANT COUNTY, TEXAS
(SEE ATTACHED FIELD NOTES)

SEMPCO, INC.
SURVEYING-MAPPING-PLANNING-CONSULTANTS
3208 S. MAIN ST.
FORT WORTH, TX 76110-4278
TEL: (817) 926-7876
FAX: (817) 926-7878

J. M. RICE SURVEY
A-1799

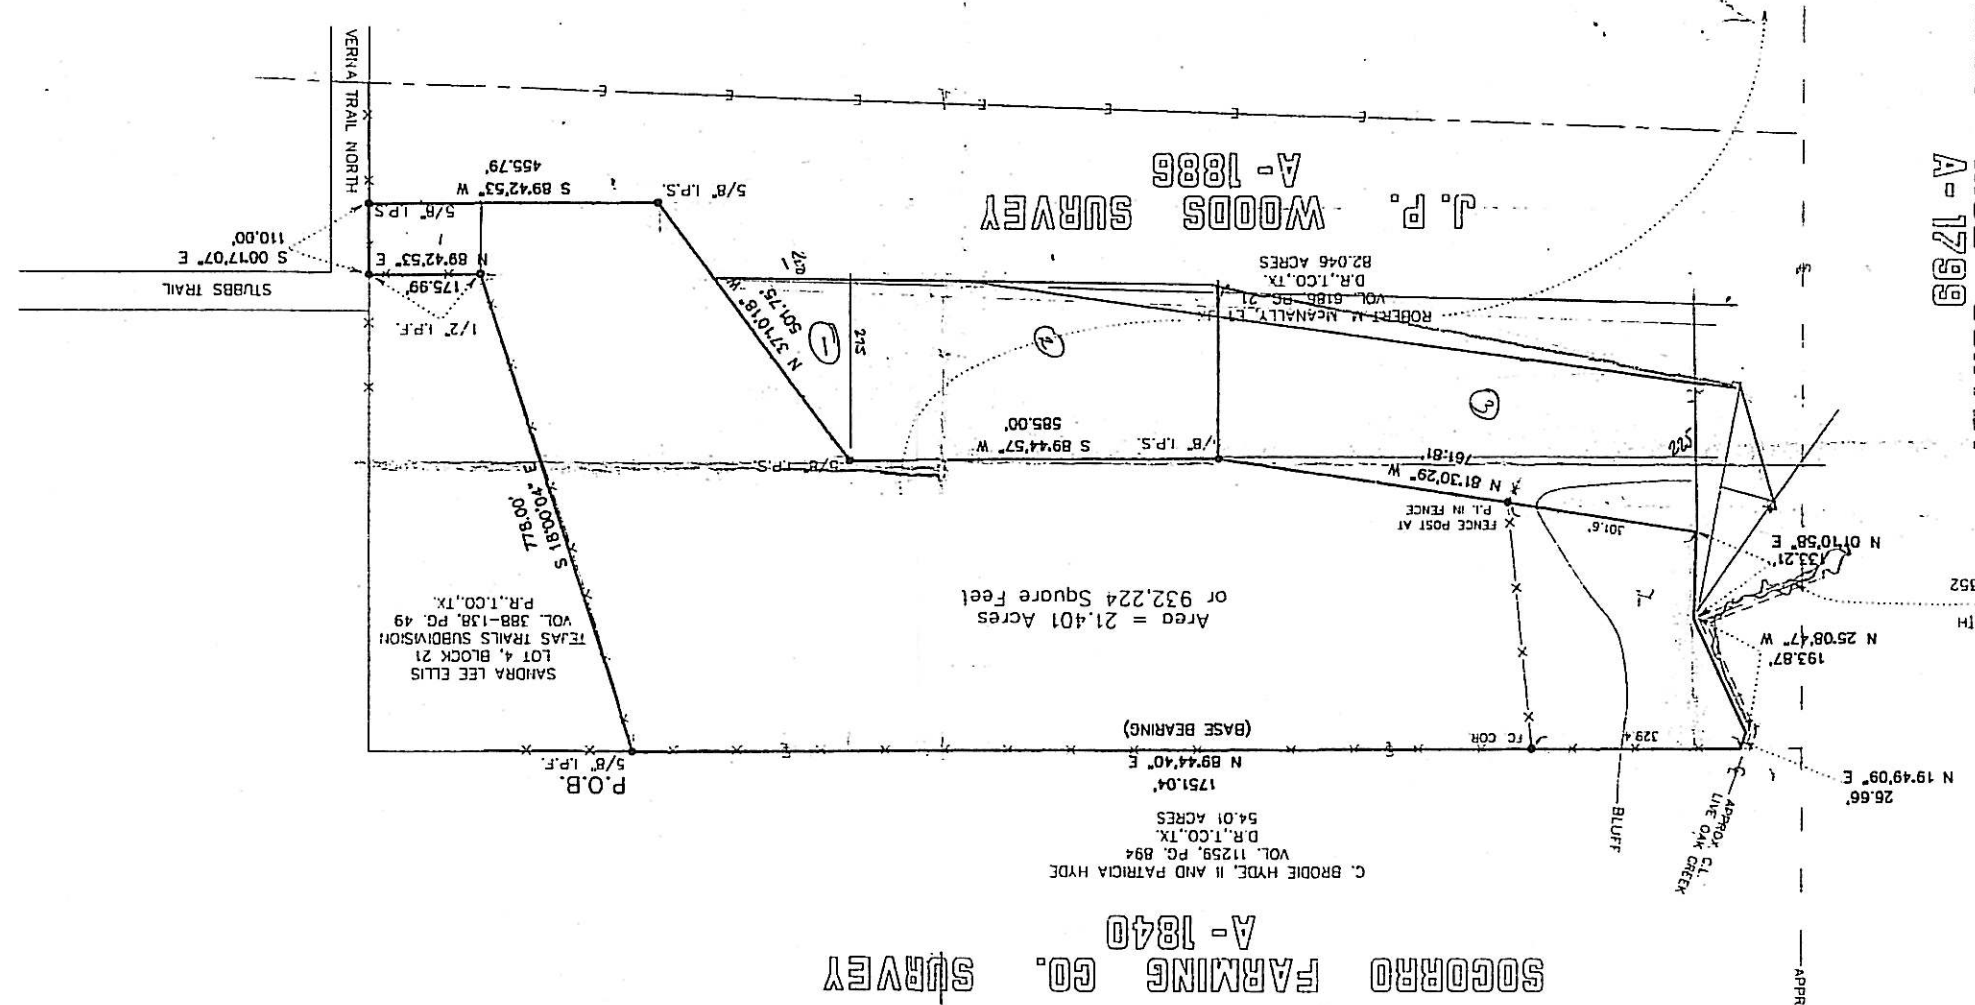

Original Scale : 1" = 200
Graphic Scale in Feet
0 100 200 400

