






N

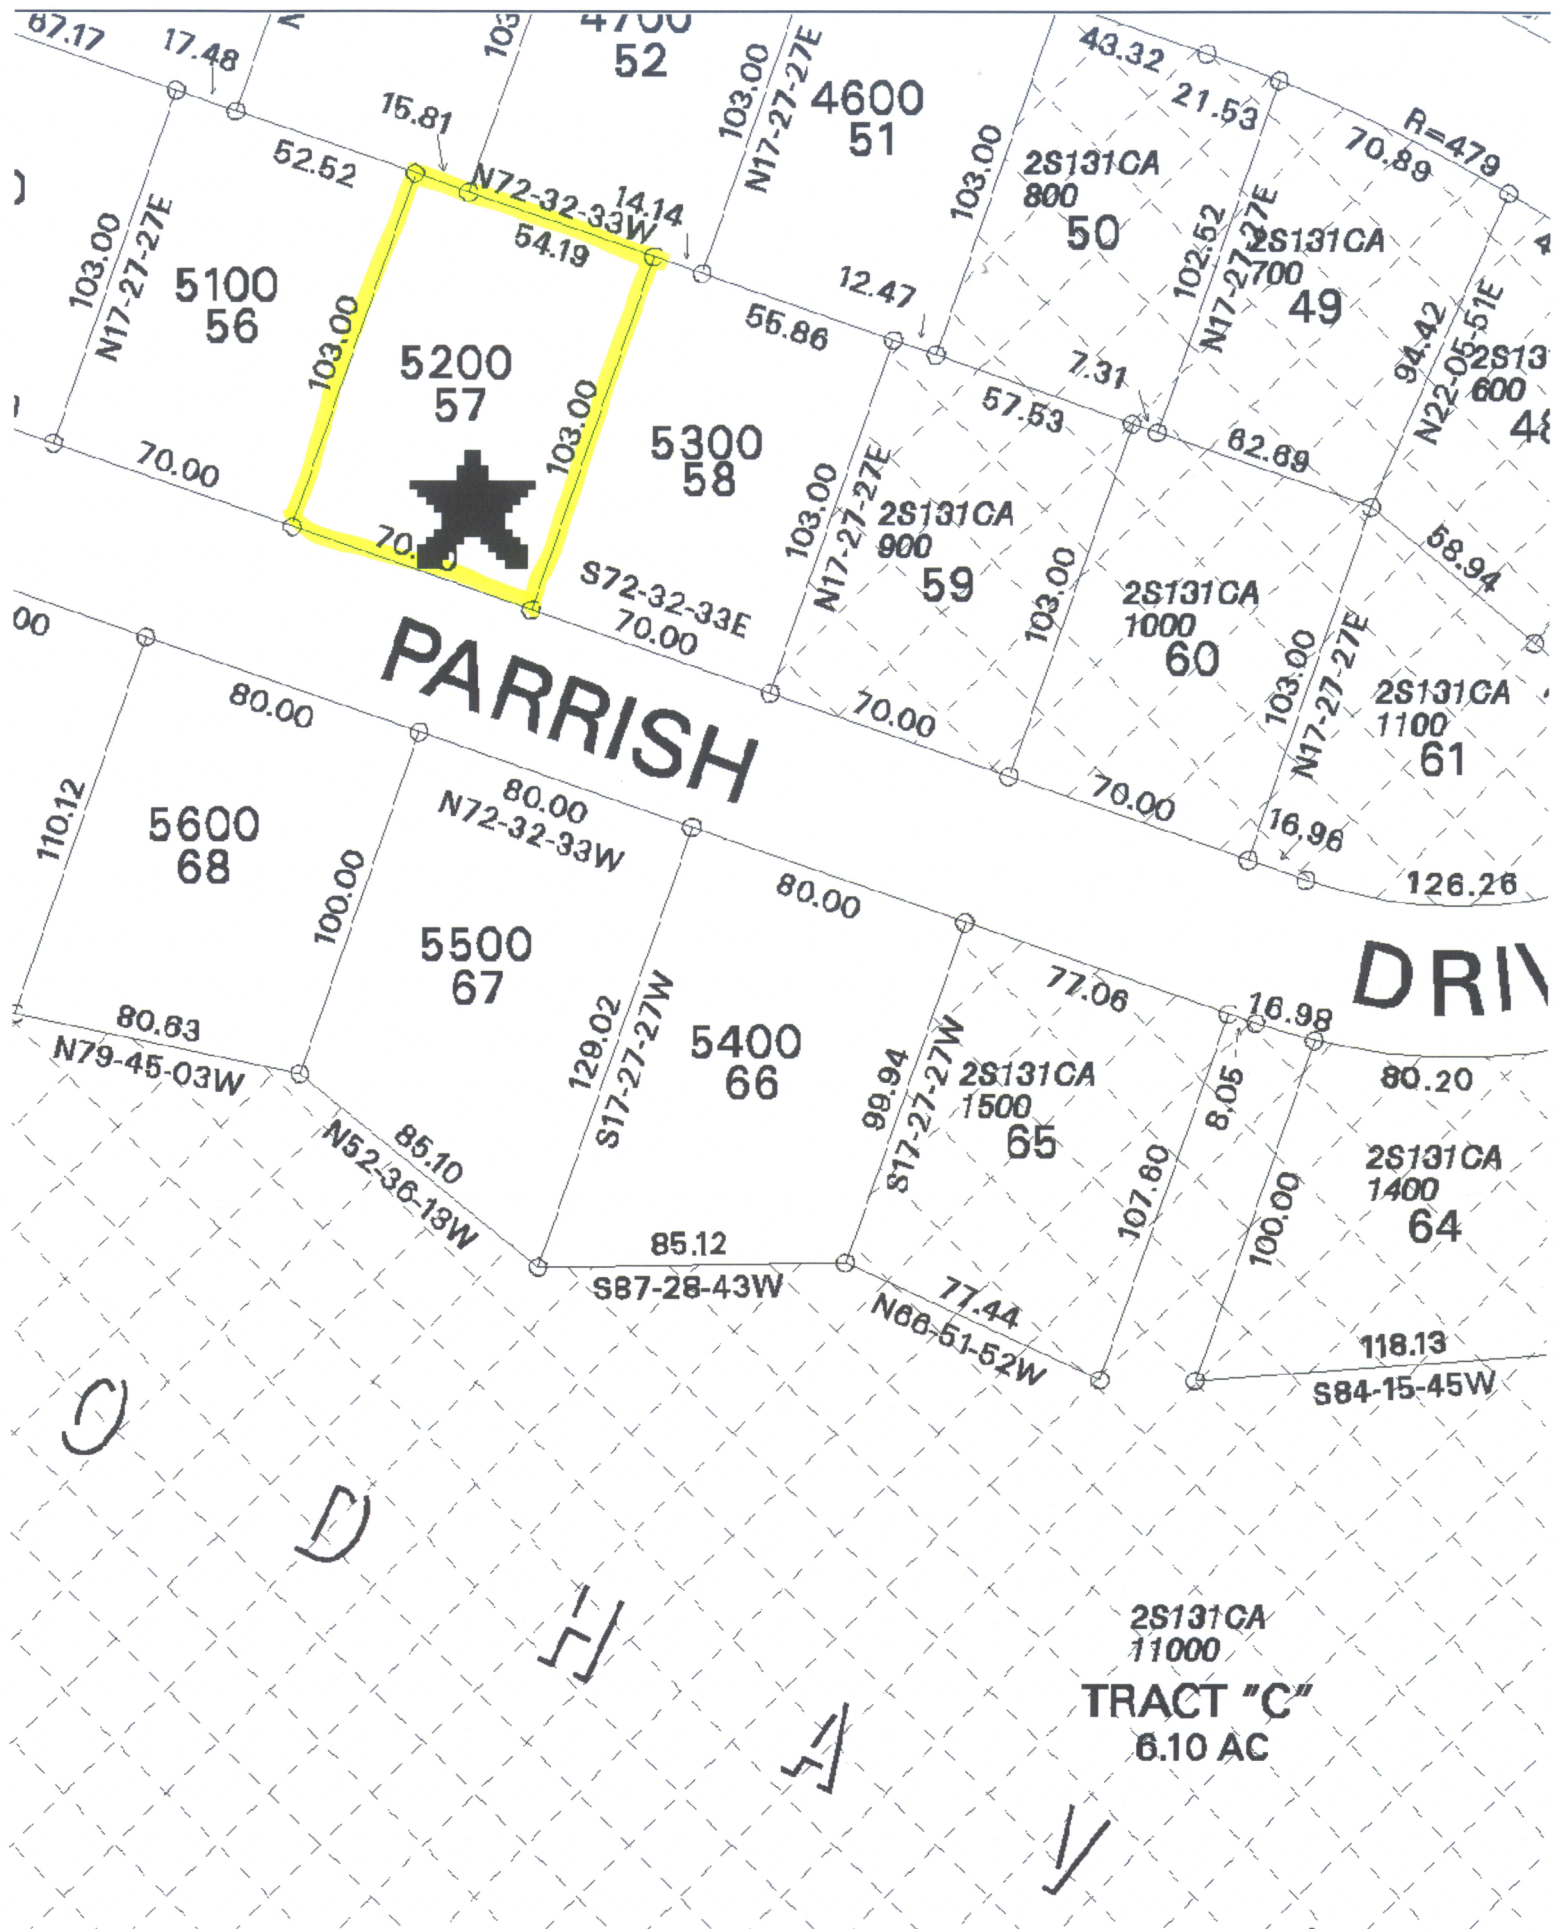




TICOR TITLE INSURANCE


This map is made solely for the purpose of assisting in locating said premises and the Company assumes no liability for variations, if any, in dimensions and location ascertained by actual survey.

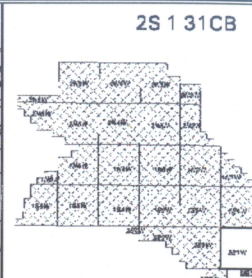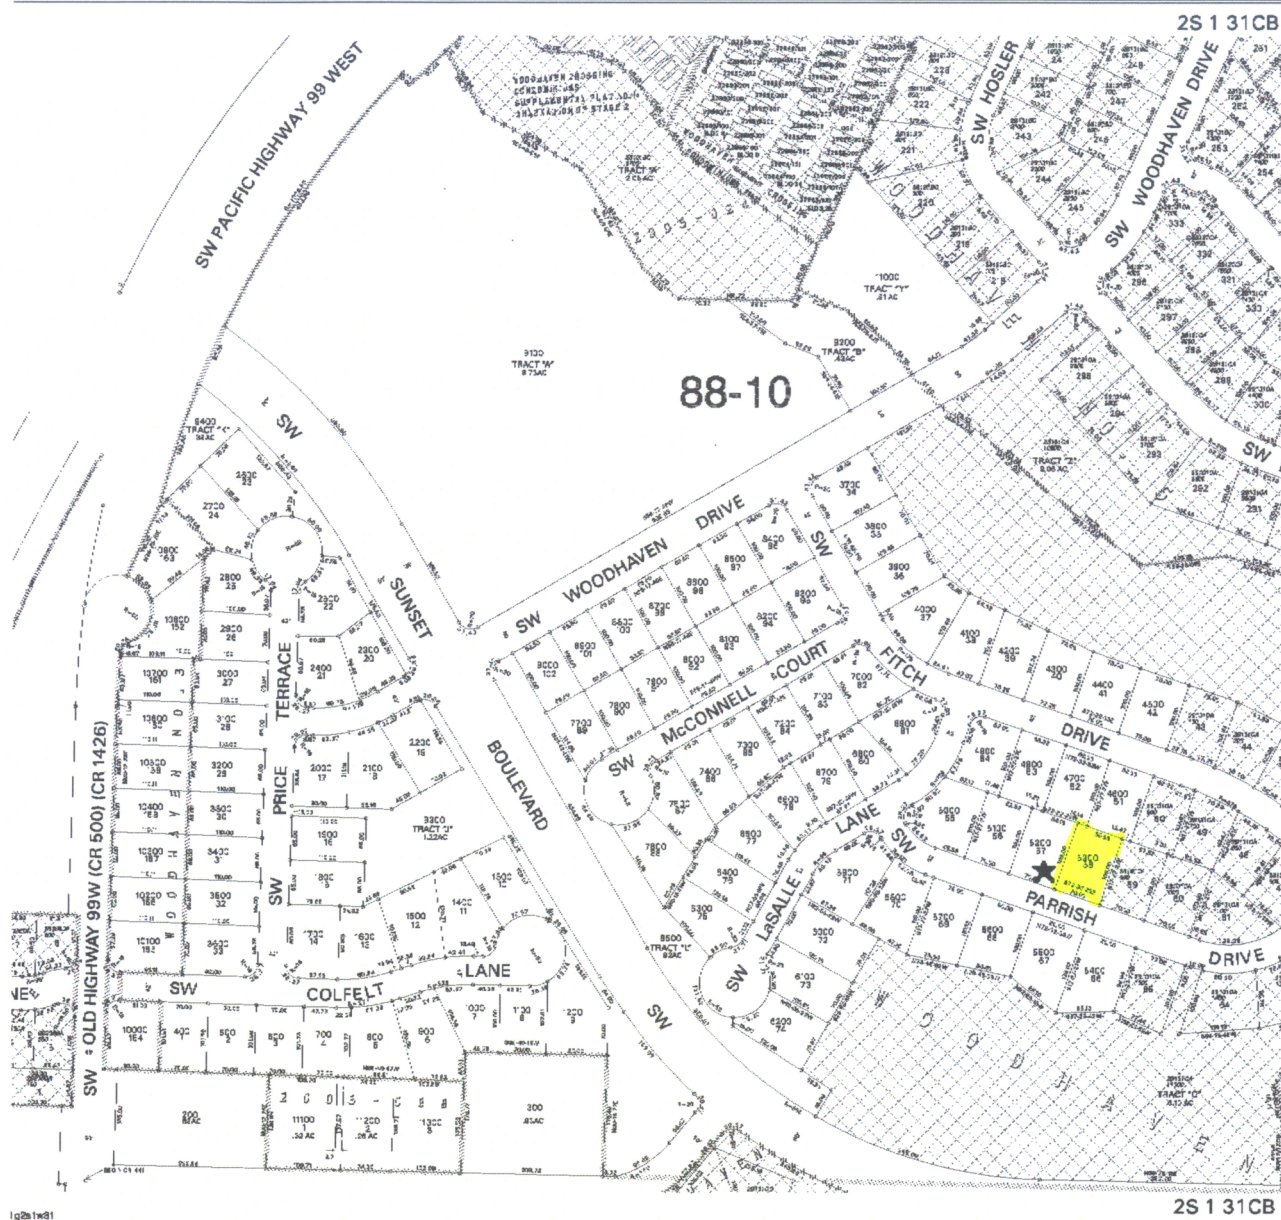


WASHINGTON COUNTY OREGON
NW1/4 SW1/4 SECTION 31 T26 R1W W.M.
SCALE 1" = 100'

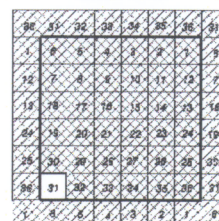

FOR ADDITIONAL MAPS VISIT OUR WEBSITE AT
www.co.washington.or.us

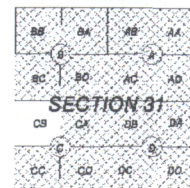

Cancelled Tax Lots For: 2S-91CB
100.

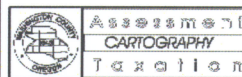

PLOT DATE: December 15, 2006
FOR ASSESSMENT PURPOSES
ONLY - DO NOT RELY ON
FOR OTHER USE

This map is delivered to you as a guide only and may not reflect the most current property conditions. Please consult the appropriate map for the most current information.

SHERWOOD
2S 1 31CB