

Boundary Survey & Plat Prepared for:


Property located along Drafts Hollow Rd., west of Pa Metts Rd., outside of Little Mountain, Newberry County, SC.

Reference made to Deedbook 1508, page 90.
Note: IPS denotes calculated point.
Note: CP denotes calculated point.
Note: Boundary only requested at this time.
Note: Utilities, structures not shown at this time.



Filed for Record in
NEWBERRY COUNTY, SC
JACKIE S. BOWERS, CLERK OF COURT
08-18-2010 AT 11:36 AM.
10.00
LAY

LINE	BEARING	DISTANCE
L1	S 35°42'34" W	28.20'
L2	S 61°46'24" W	98.48'
L3	S 65°47'30" W	60.49'
L4	S 87°42'18" W	181.22'
L5	S 73°16'32" W	60.73'
L6	S 63°03'31" W	108.14'
L7	S 59°00'23" W	193.18'
L8	S 64°43'35" W	70.08'
L9	S 47°30'08" W	37.42'
L10	S 47°30'08" W	34.86'
L11	S 40°28'48" W	74.60'
L12	S 37°23'16" W	171.55'
L13	S 38°39'53" W	74.36'
L14	S 44°34'35" W	21.09'
L15	S 44°34'35" W	51.06'
L16	S 62°48'59" W	63.50'
L17	N 71°04'31" W	328.62'
L18	N 71°04'31" W	577.11'
L19	N 23°53'10" E	37.33'
L20	N 63°24'54" E	34.24'
L21	N 61°58'52" E	61.87'
L22	N 62°27'19" E	250.52'
L23	S 19°29'33" E	187.52'
L24	S 62°05'23" W	192.63'
L25	N 76°29'26" W	37.98'
L26	N 28°36'23" W	162.00'
L27	S 18°45'57" E	216.59'

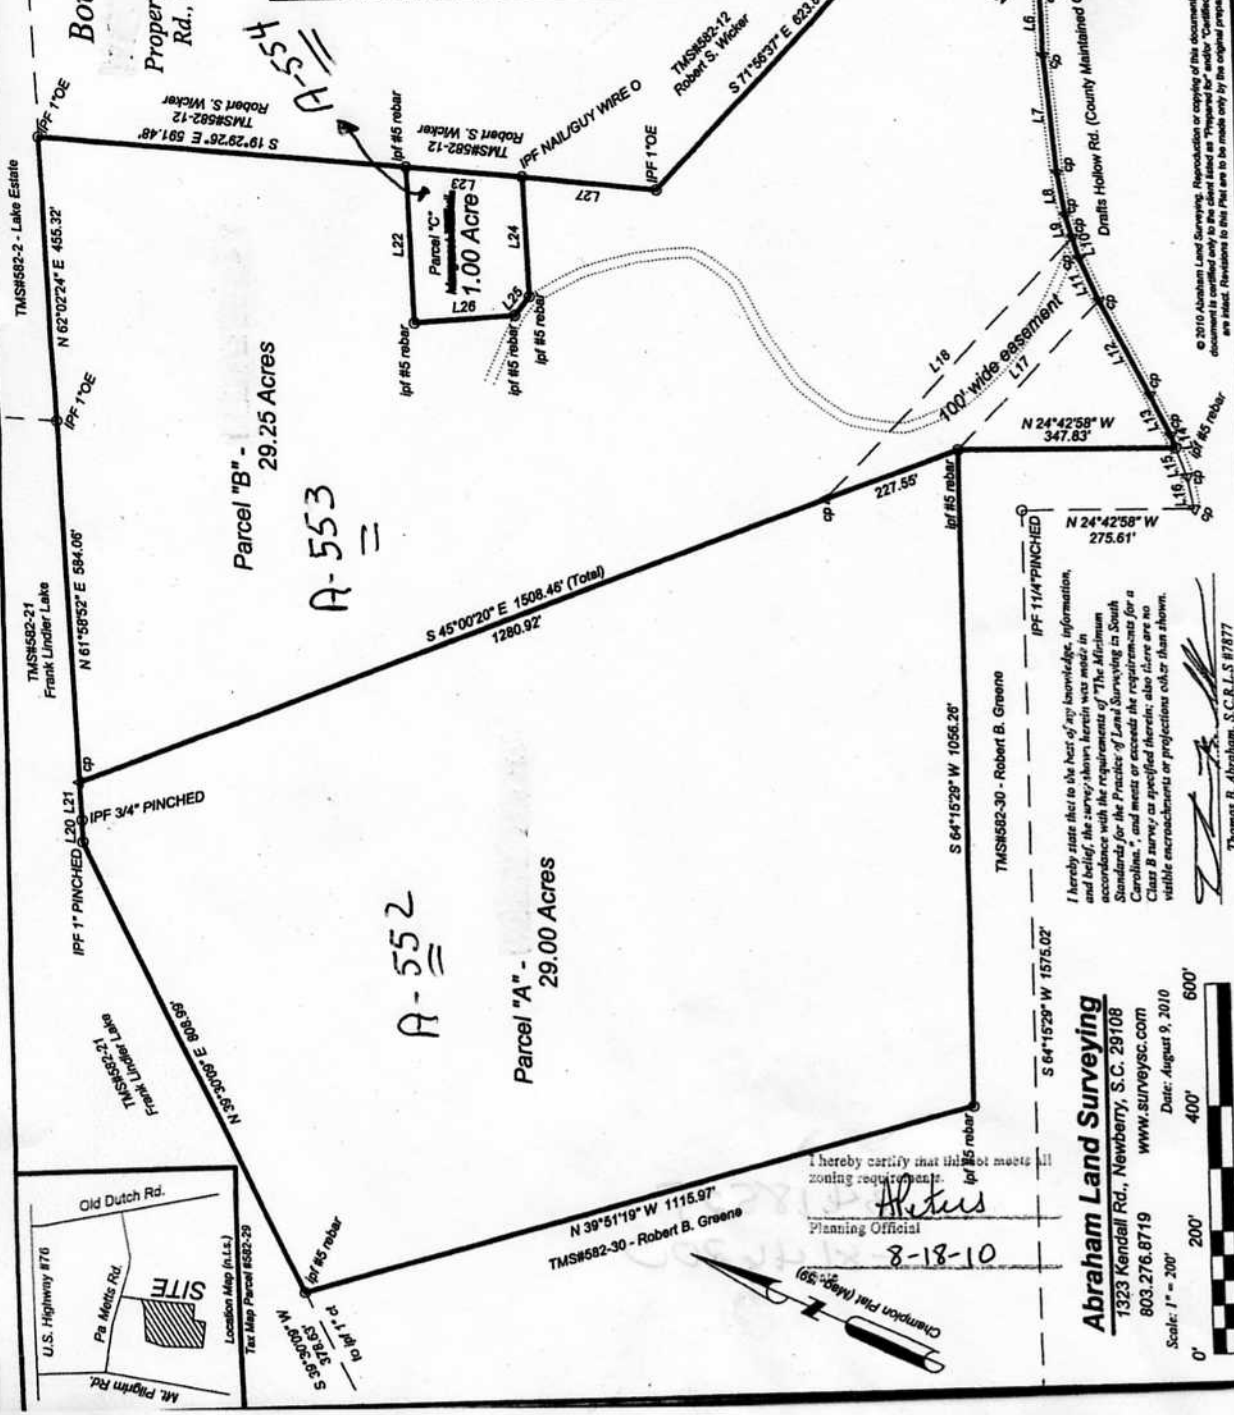

I hereby state that to the best of my knowledge, information, and belief, the survey shown herein was made in accordance with the requirements of "The Minimum Standards for the Practice of Land Surveying in South Carolina," and meets or exceeds the requirements for a Class B survey as specified therein; also there are no visible encroachments or projections other than shown.

Abraham Land Surveying
1323 Kendall Rd., Newberry, S.C. 29108
803.276.8719
www.surveysc.com
Date: August 9, 2010



Thomas B. Abraham, S.C.L.S. #17177

REDUCED SCALE

© 2010 Abraham Land Surveying. Reproduction or copying of this document may be a violation of copyright law unless permission of the author and/or copyright holder is obtained. This document is certified only to the client listed as "Prepared for" and/or "Certified for" and is not to be used for any other purpose. This property may be subject to easements, right-of-way, restrictions other than those shown herein. are intact. Revisions to this Plat are to be made only by the original preparer.