


B. B. B. & C.
URVEY, A-98
LLER COUNTY, TEXAS

GEORGE V. KANE, JR.
RESIDUE OF ORIGINAL
TRACT CALLED 84.61 ACRES
VOL. 155, PAGE 94

Exhibit A
VOL. 155, PAGE 94

P. PEVEHOUSE SURVEY A-294

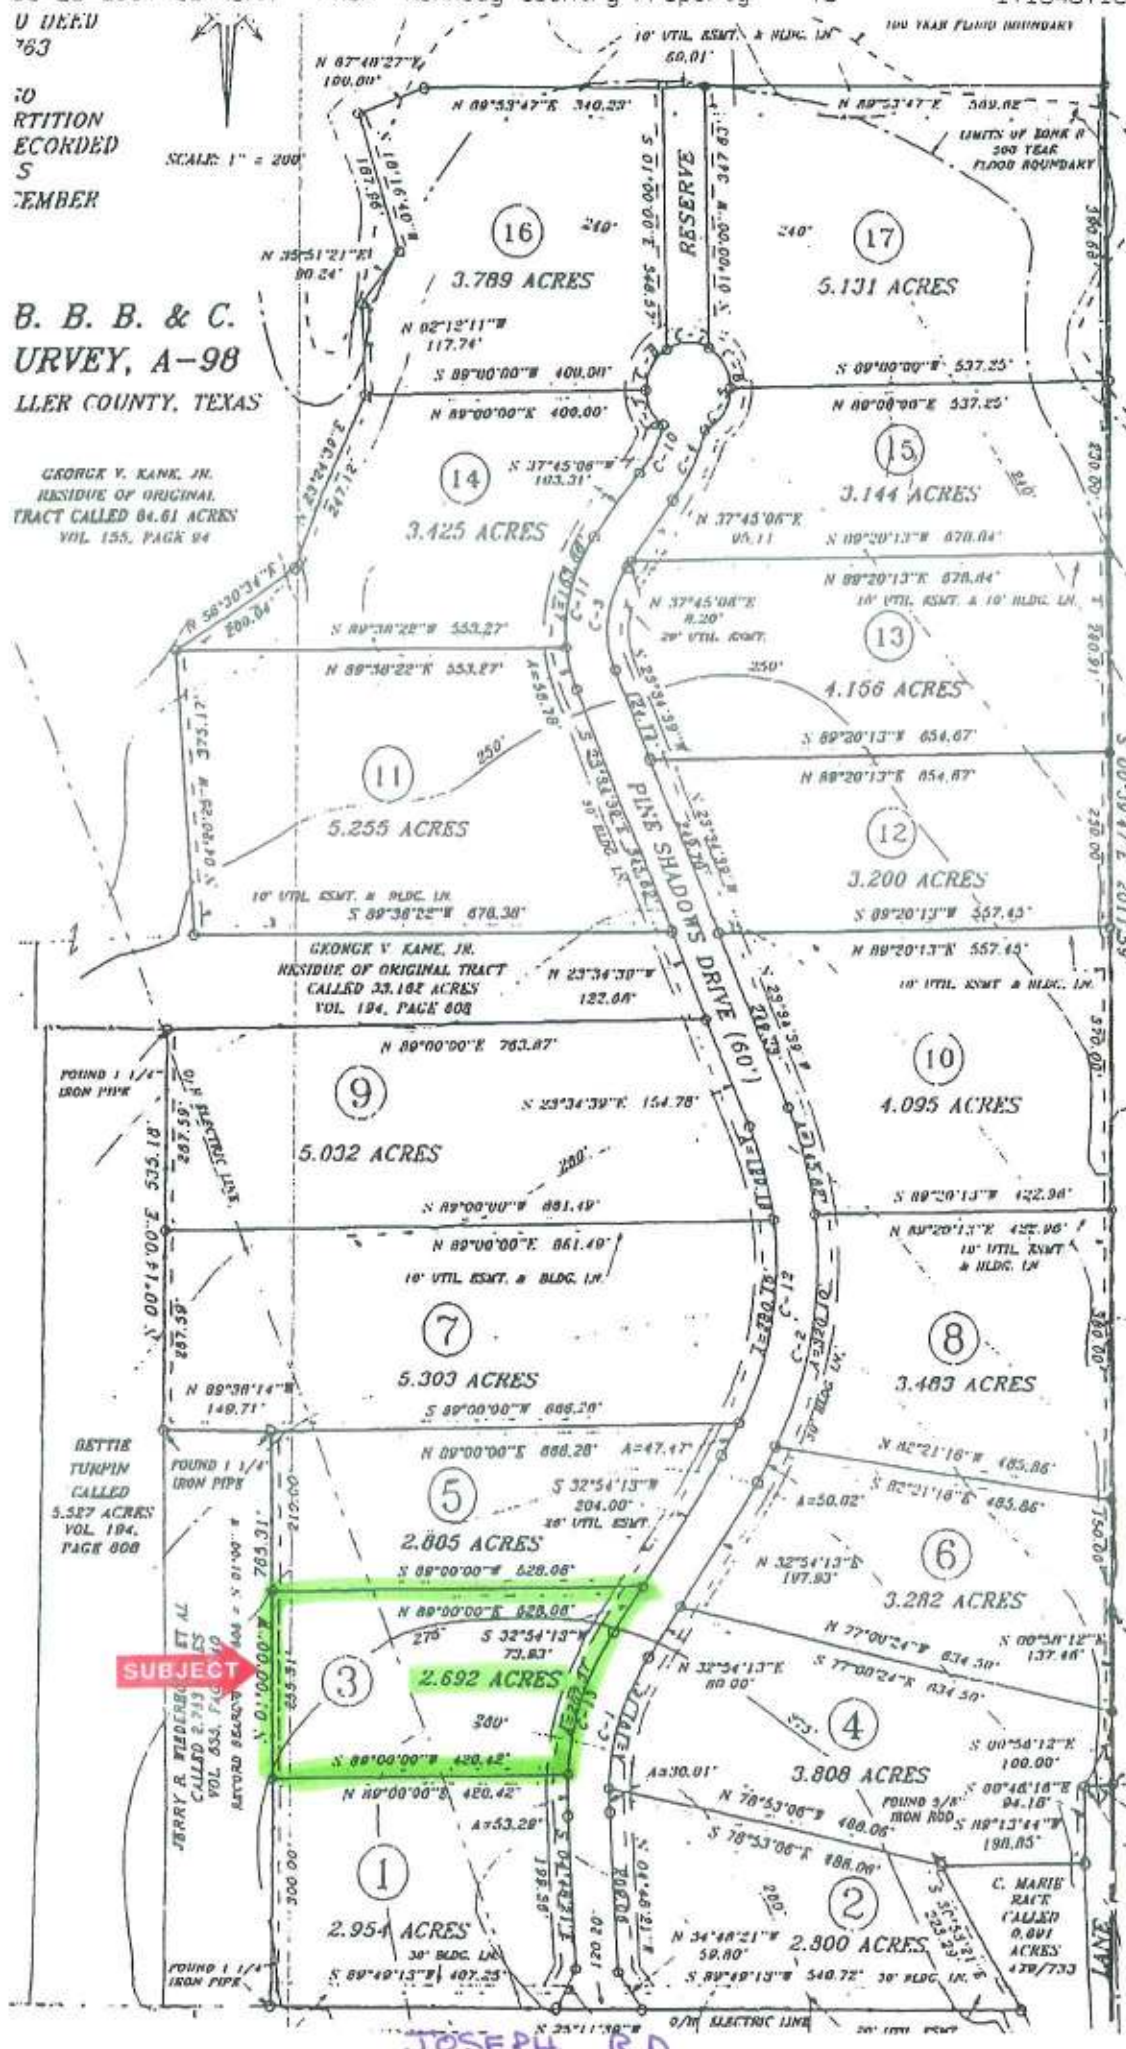

BETTY J
SCHULZ
HELFRICH
CALLED 12
VOL. 309, F

RECORDER'S MEMORANDUM
All or parts of the text on this L
was not clearly legible for
satisfactory recrobation.


SUBJECT


BETTIE
TUMPIN
CALLED
5.527 ACRES
VOL. 194,
PAGE 808

JERRY R. WIEDER
CALLED 2.713
VOL. 653, PAGE 10
ATTORNEY RECORD
6048 = S 01°00' W
765.31'

FOUND 1 1/4"
IRON PIPE
FOUND 1 1/4"
IRON PIPE
FOUND 3/4"
IRON ROD
C. MARIE
RACE
CALLED
0.001
ACRES
439/733
PINK
ESTAT
SUBDIV
VOL. 148, P.

JOSEPH RD.

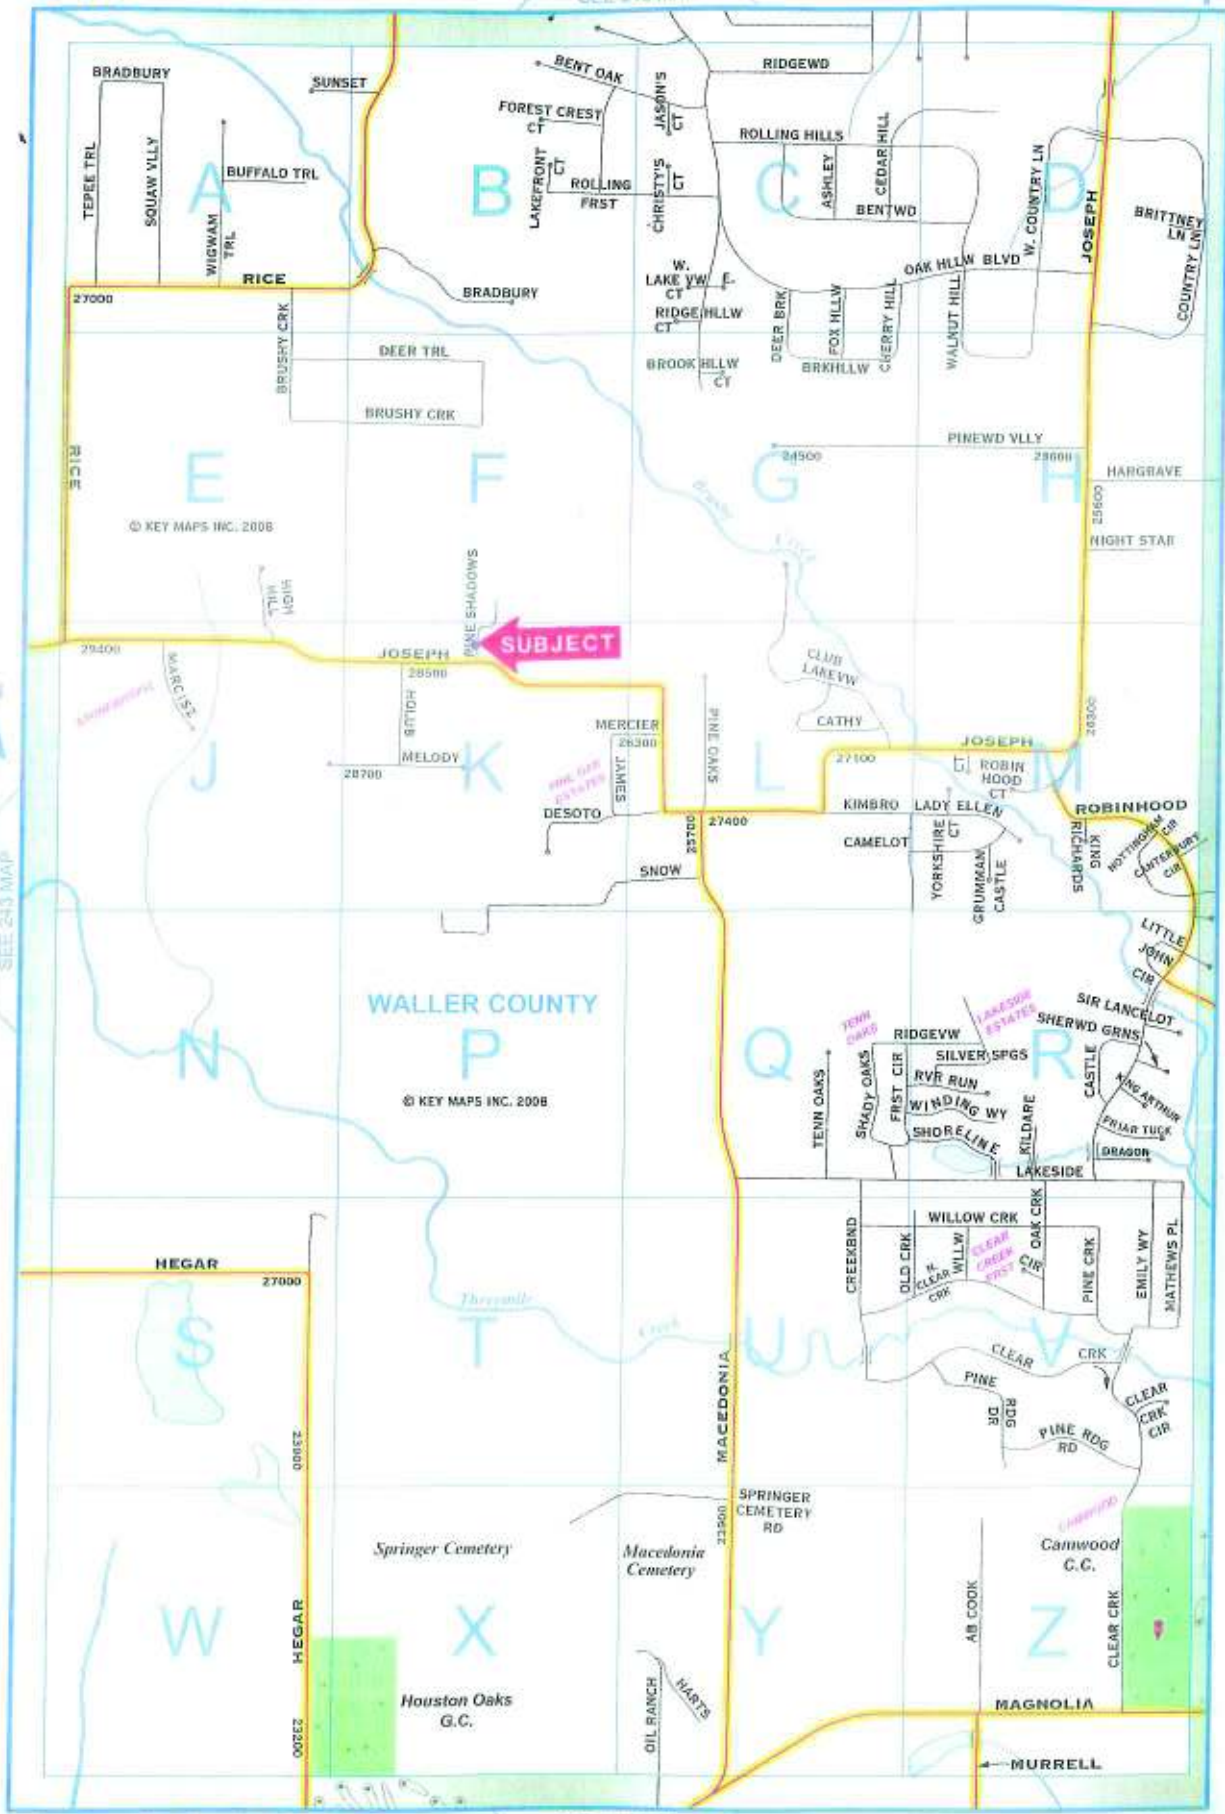

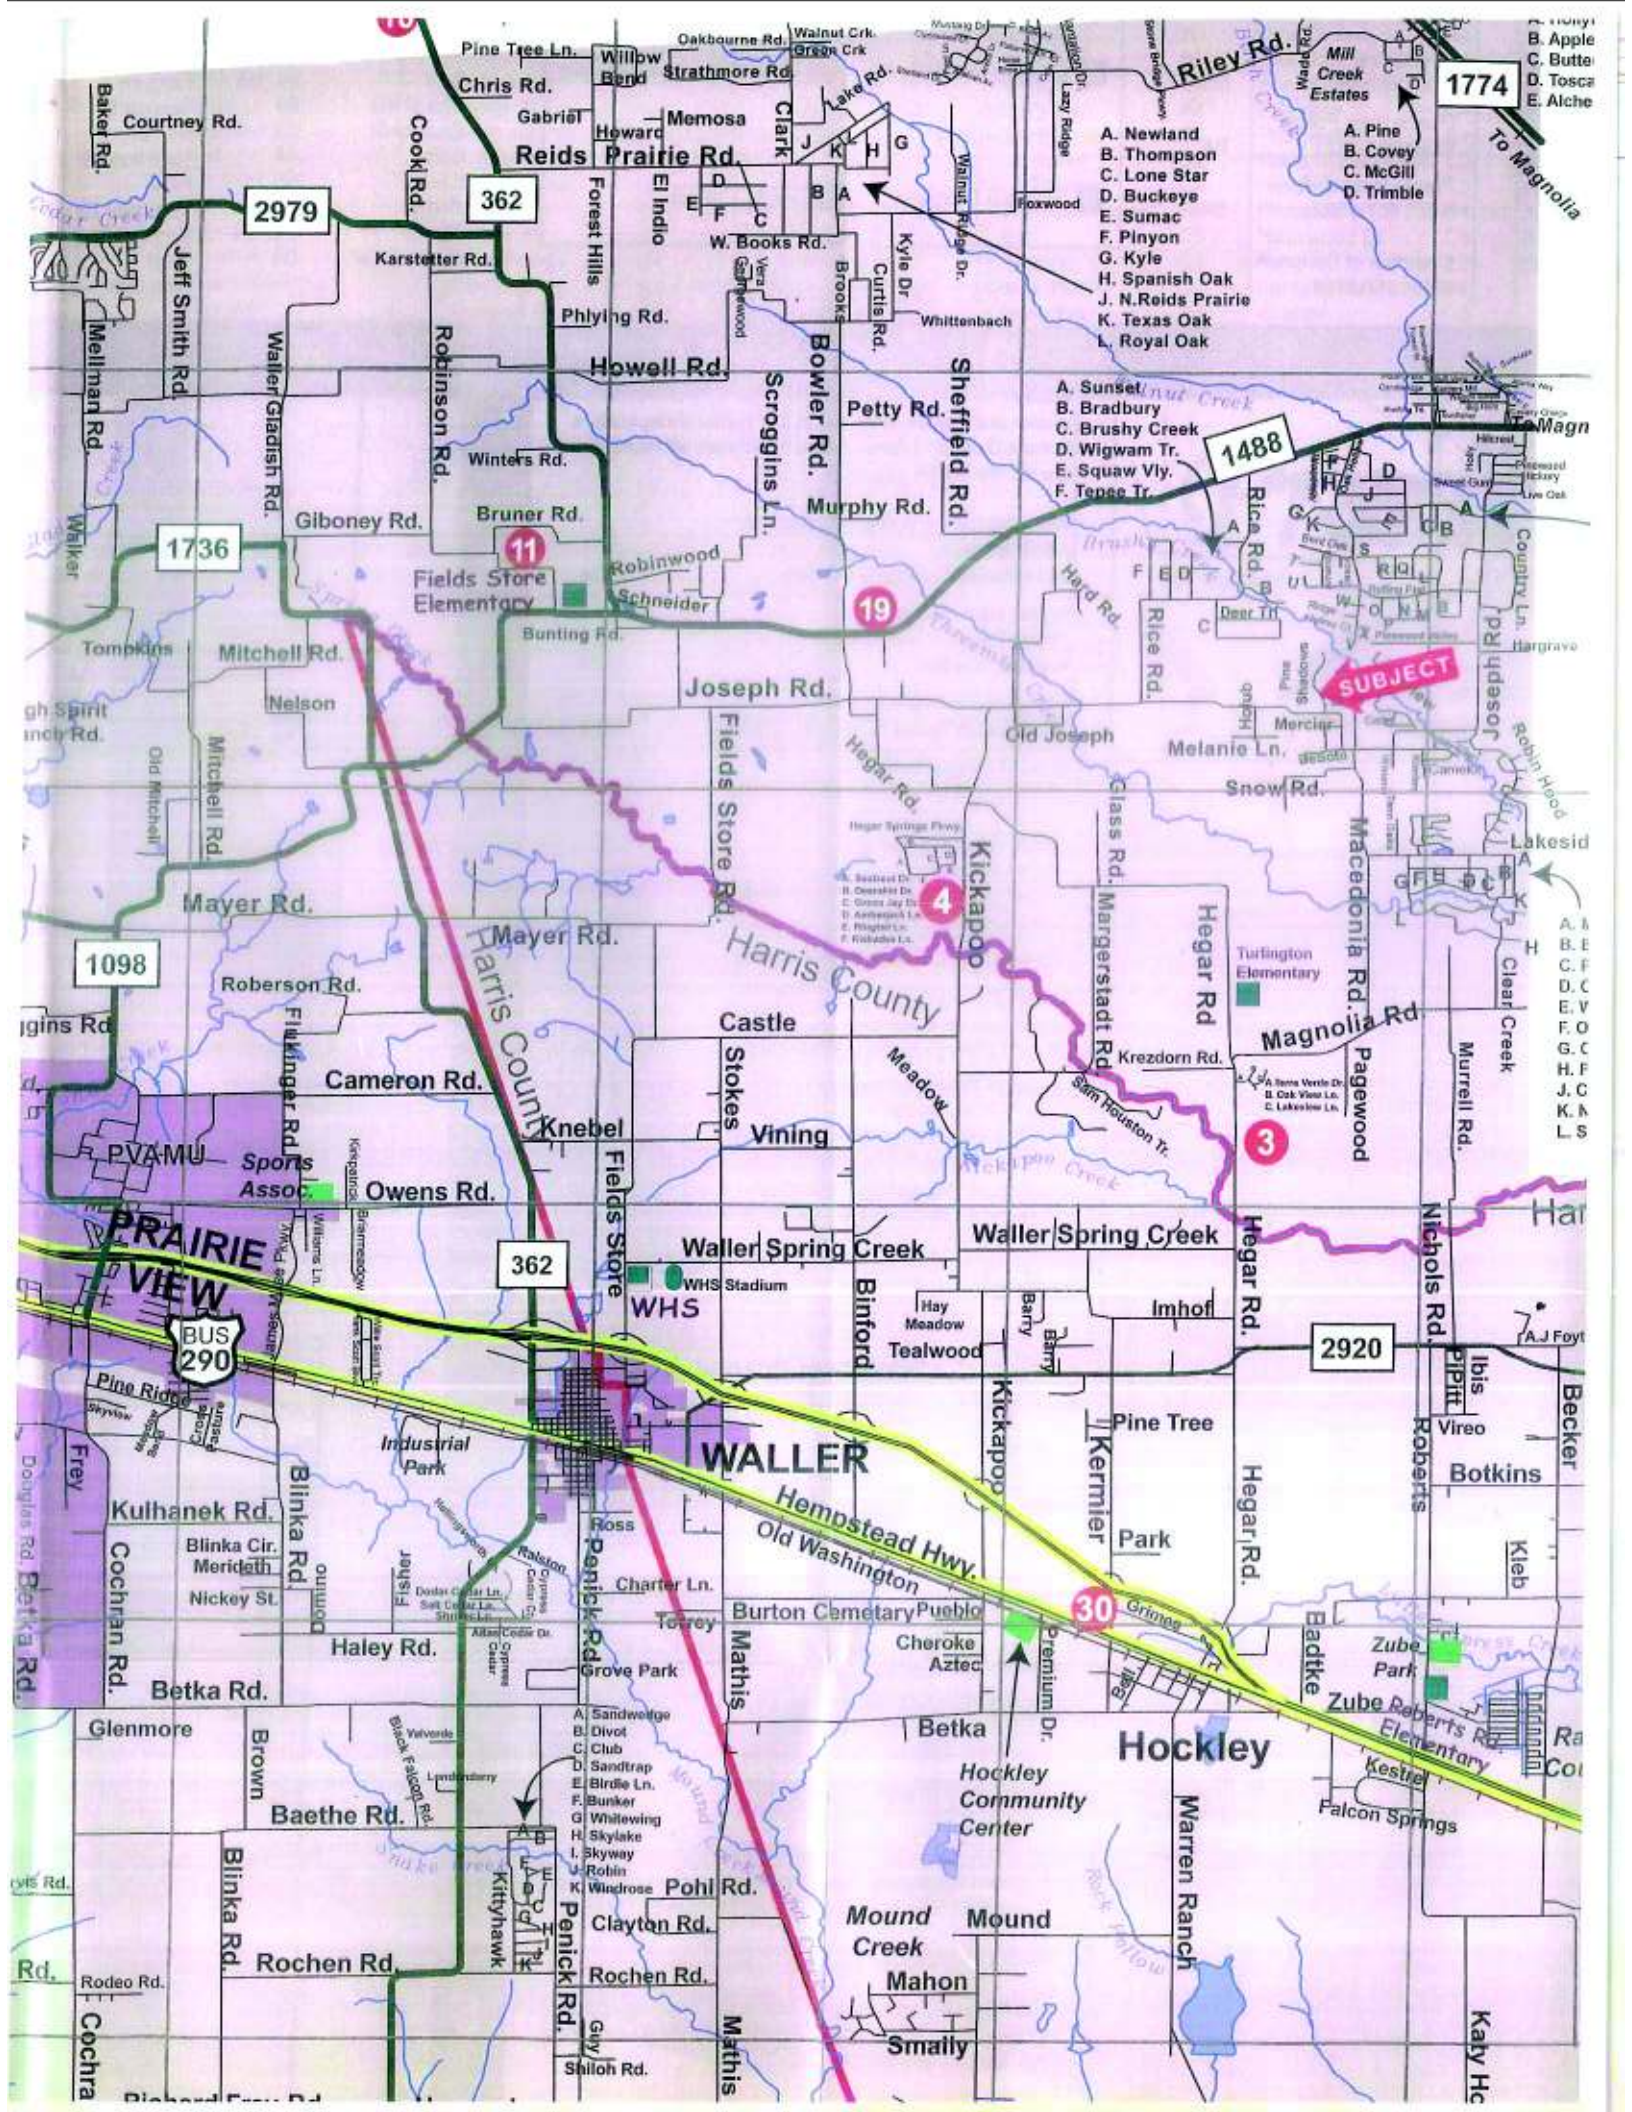

- A. Newland
- B. Thompson
- C. Lone Star
- D. Buckeye
- E. Sumac
- F. Plinyon
- G. Kyle
- H. Spanish Oak
- J. N. Reids Prairie
- K. Texas Oak
- L. Royal Oak

- A. Pine
- B. Covey
- C. McGill
- D. Trimble

- A. Sunset
- B. Bradbury
- C. Brushy Creek
- D. Wigwam Tr.
- E. Squaw Vly.
- F. Teepe Tr.

- A. Sunset
- B. Bradbury
- C. Brushy Creek
- D. Wigwam Tr.
- E. Squaw Vly.
- F. Teepe Tr.

- A. A
- B. B
- C. C
- D. D
- E. E
- F. F
- G. G
- H. H
- I. I
- J. J
- K. K
- L. L
- S. S

- A. Sandwidge
- B. Divot
- C. Club
- D. Sandtrap
- E. Birdie Ln.
- F. Bunker
- G. Whitewing
- H. Skylake
- I. Skyway
- J. Robin
- K. Windrose
- L. Pohl Rd.
- M. Clayton Rd.
- N. Rothen Rd.
- O. Rothen Rd.
- P. Shiloh Rd.