


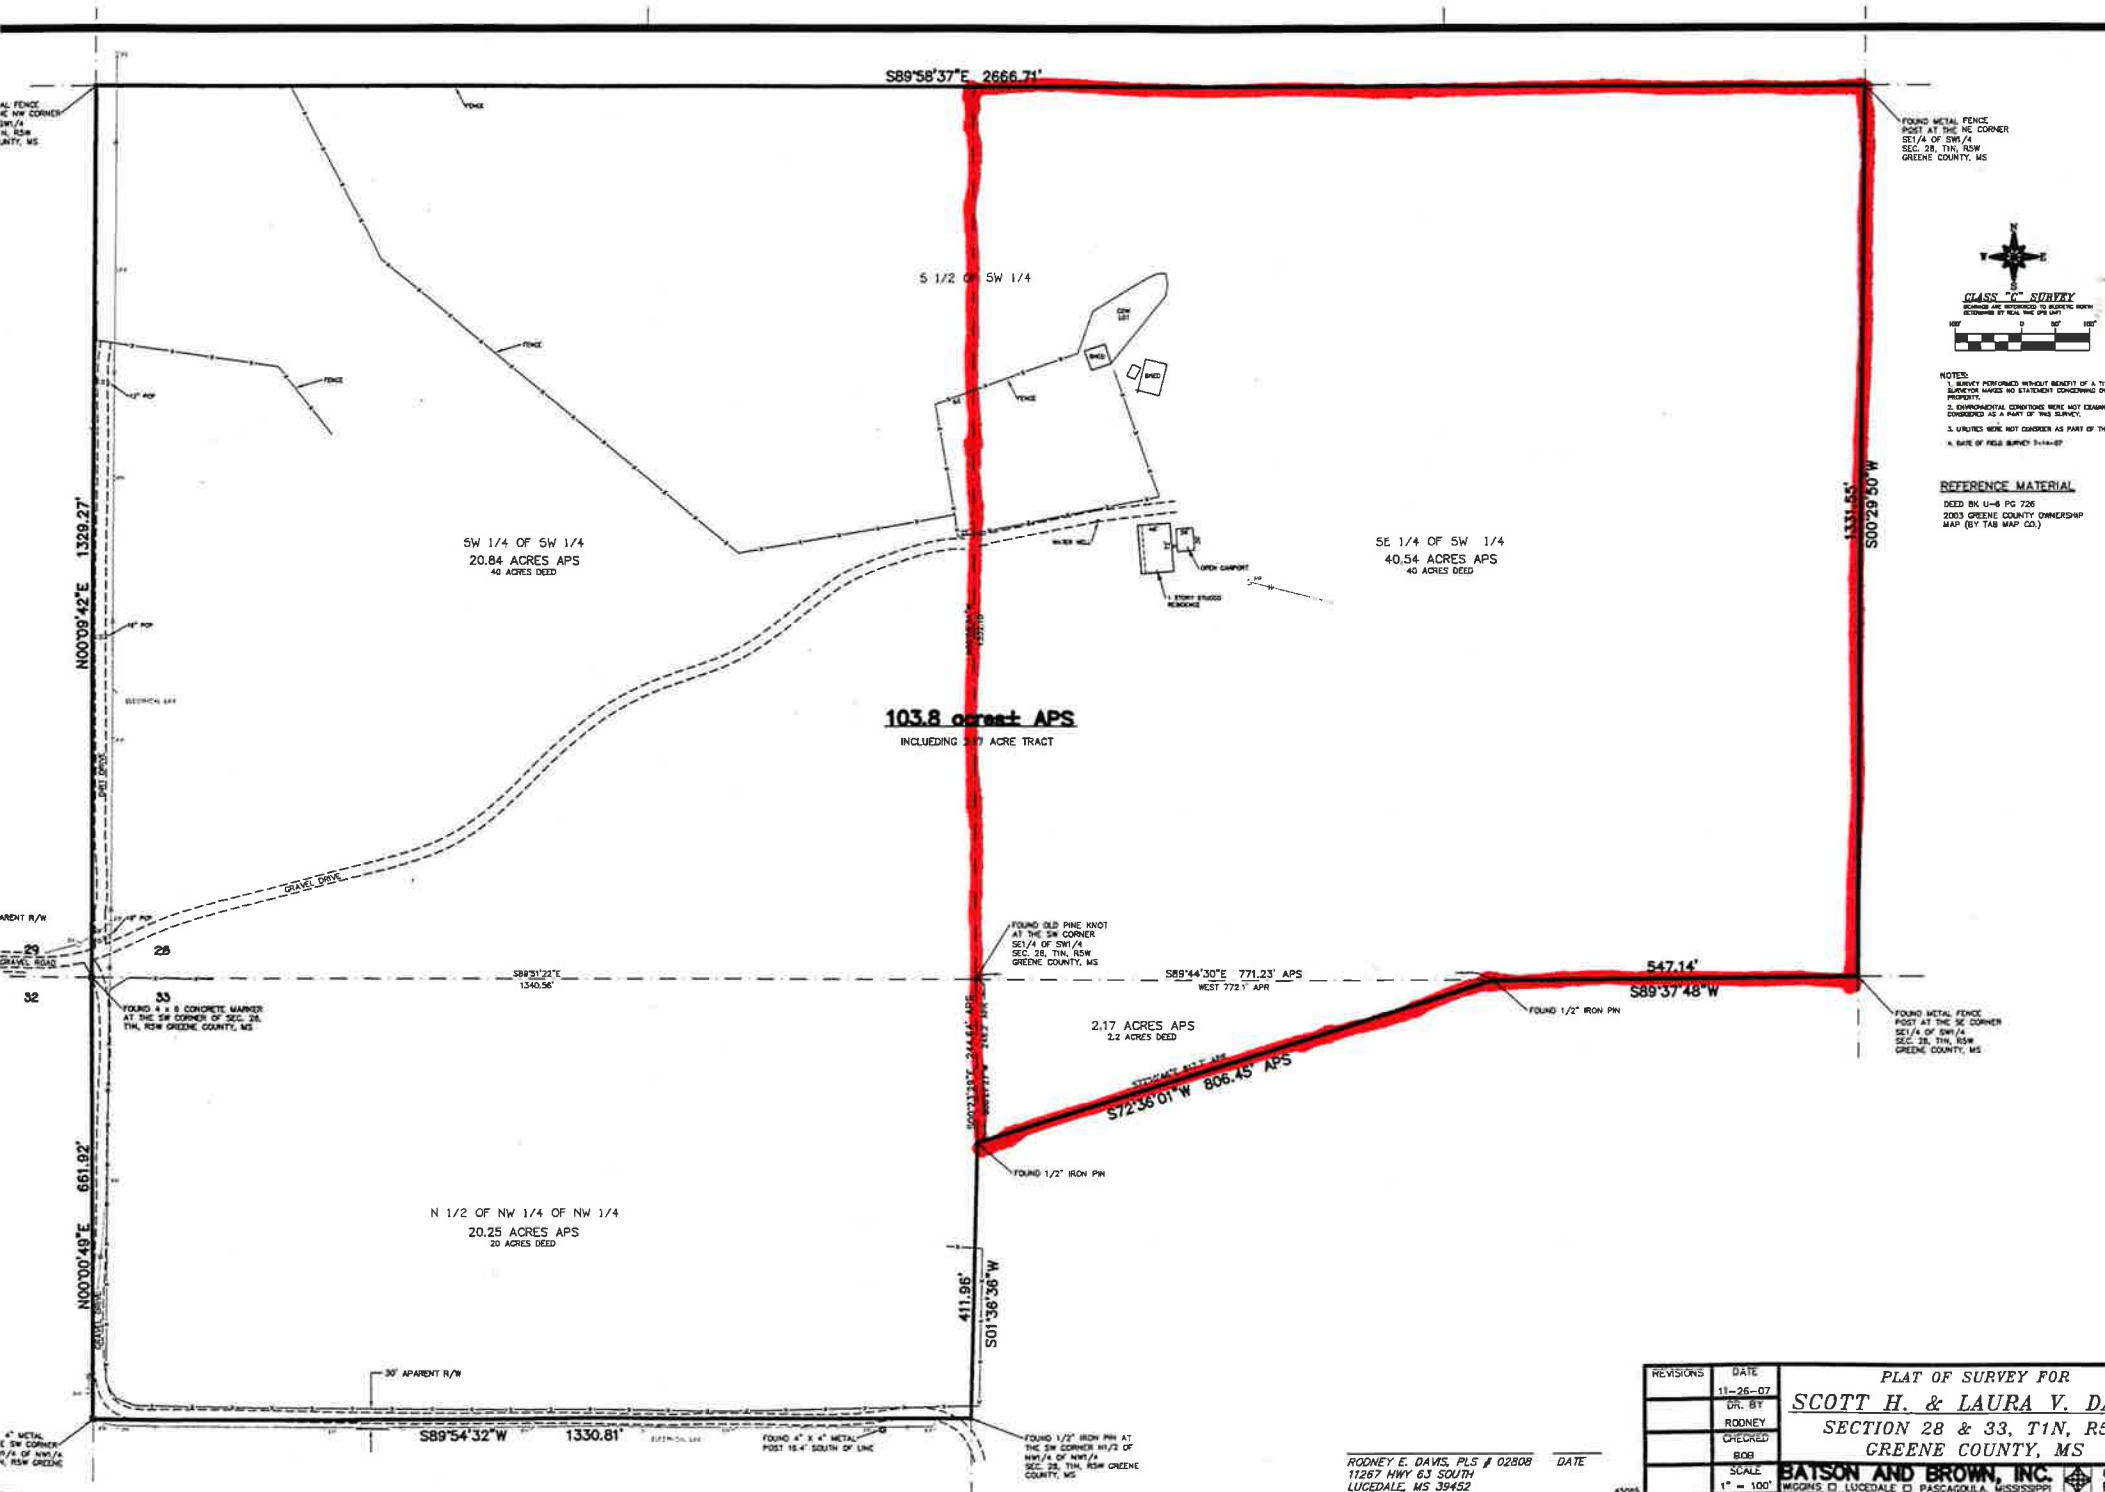

NOTES:
 1. SURVEY PERFORMED WITHOUT BENEFIT OF A TITLE
 2. ENVIRONMENTAL CONDITIONS WERE NOT EXAMINED
 3. UTILITIES WERE NOT SHOWN AS PART OF THE
 4. BASE OF FIELD SURVEY 2014-07

REFERENCE MATERIAL
 DEED BK U-8 PG 726
 2003 GREENE COUNTY OWNERSHIP
 MAP (BY TAB MAP CO.)

REVISIONS	DATE	PLAT OF SURVEY FOR
11-26-07	DR. BT	SCOTT H. & LAURA V. DAVIS
CHECKED	BOB	SECTION 28 & 33, T1N, R5W
SCALE	1" = 100'	GREENE COUNTY, MS
		BATSON AND BROWN, INC.
		WIGGINS □ LUCEDALE □ PASCAGOULA, MISSISSIPPI

ROONEY E. DAVIS, PLS # 02808 DATE
 11267 HWY 63 SOUTH
 LUCEDALE, MS 39452