


SURVEY MAP STDS-072010-DUVAL



SHOWING

PROPERTY BOUNDARY SURVEY OF A 151.58 ACRE TRACT, BEING PART OF LOT 4 AND ALL
OF LOTS 5,6,7,8,9,10,11,12,13,20,21,22,23,24,27,28,29,36,37,38,43,44,45,52,53,54,59 AND 60,
SECTION 19, R.P. HALDEMAN SUBDIVISION OF THE SEELIGSON RANCH
RECORDED IN VOLUME 1, PAGE 95, TRANSCRIBED MAP RECORDS
JIM WELLS COUNTY TEXAS, AND IN ENVELOPE 74, SIDE 2
MAP RECORDS OF DUVAL COUNTY, TEXAS

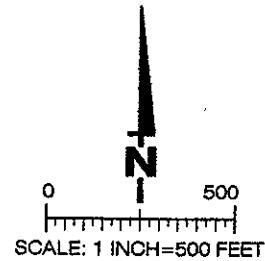

BASIS OF BEARINGS: GPS NAD83/NAVD88 TEXAS STATE PLANE COORDINATES
4205 GRID SHOWN ESTABLISHED ON THE GROUND BY CLASSICAL GPS METHODS.


1/2 IRON ROD SET AT ALL PROPERTY CORNERS OR AS SHOWN.
IRON RODS SET MARKED WITH BLUE CAP MARKED 2896

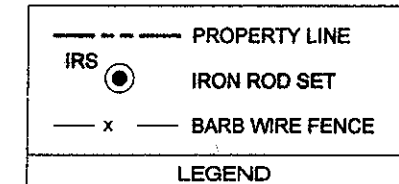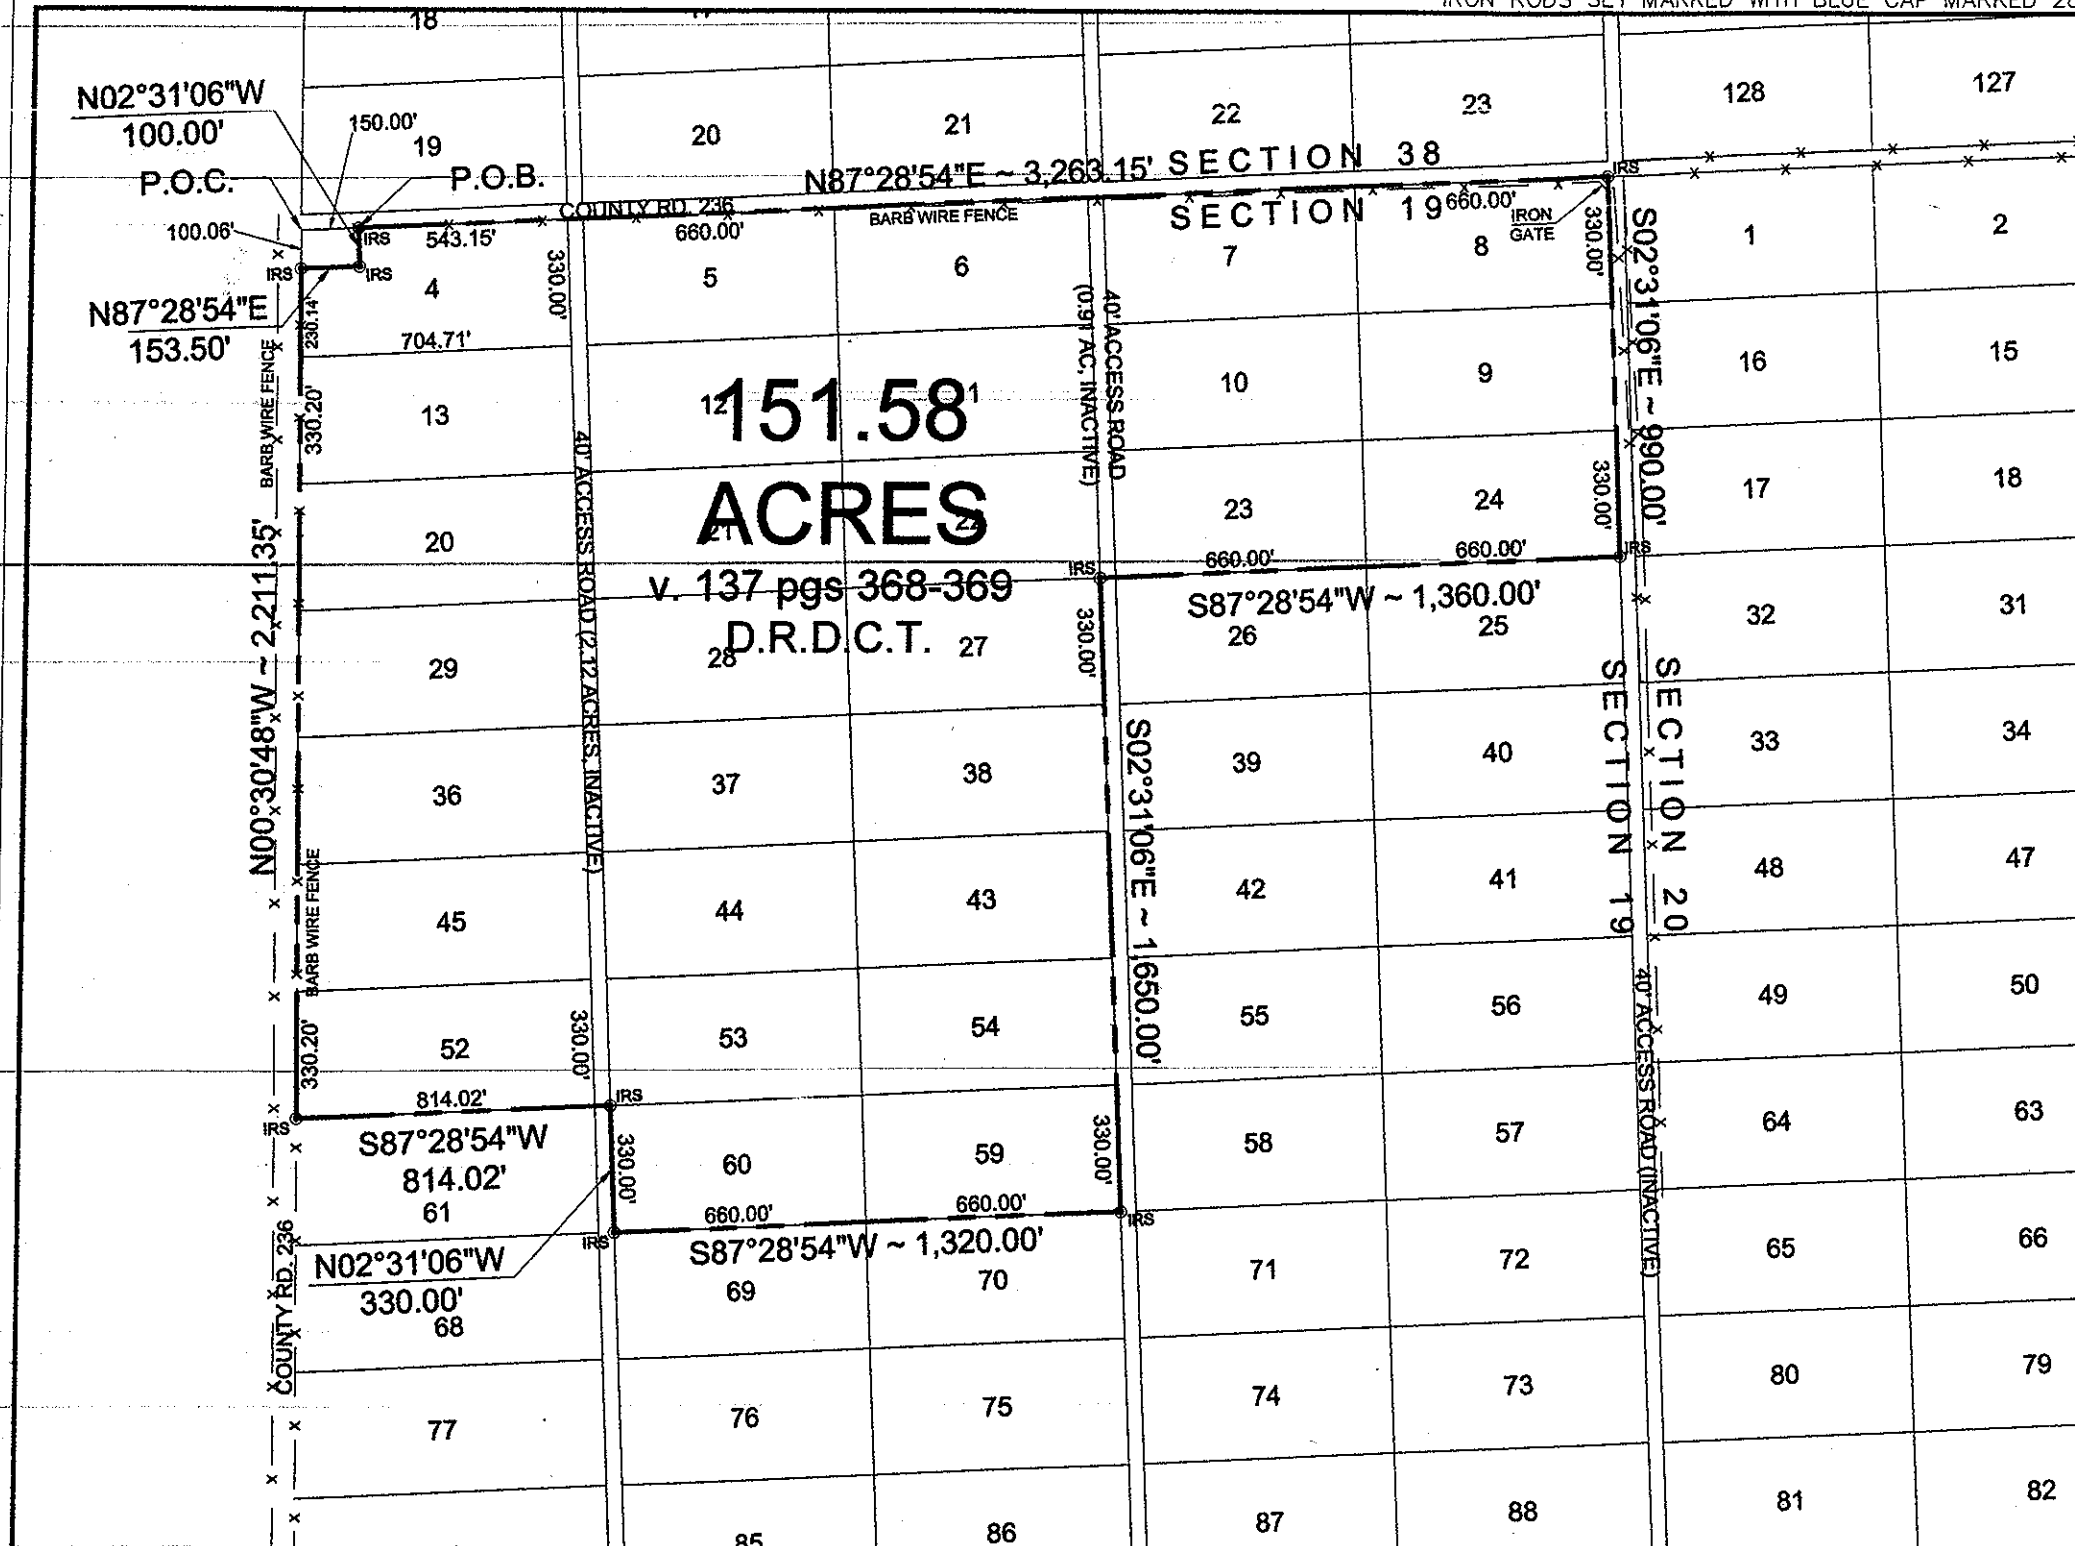

STATE OF TEXAS
COUNTY OF WEBB

I, JACOB G. RATHMELL, JR., THE UNDERSIGNED REGISTERED
PROFESSIONAL LAND SURVEYOR, NUMBER 2896, DO HEREBY
CERTIFY THAT THE ABOVE FIELD NOTES ARE A TRUE AND
CORRECT REPRESENTATION OF AN ACTUAL SURVEY COMPLETED
ON THE GROUND UNDER MY DIRECT SUPERVISION AND FROM
OFFICE RECORDS AVAILABLE TO THE BEST OF MY KNOWLEDGE
AND BELIEF, WITHOUT THE BENEFIT OF A COMPLETE TITLE
EXAMINATION REPORT.

WITNESS MY HAND AND SEAL

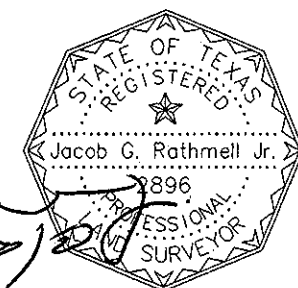

SITUATED SOUTH 01°24'29" WEST 29.73 MILES FROM THE DUVAL COUNTY COURTHOUSE

COPYRIGHT-2010-J.G. RATHMELL JR.

ENGINEERS
SURVEYORS
PLANNERS
STDS, INC.
RATHMELL
ENGINEERS
FM 9546
1520 CORPUS CHRISTI ST.
LAREDO, TX 78040
PHONE (956) 751-0168
FAX (956) 751-8337

DATE: 07/09/2010
REVISION:

151.58 ACRE TRACT
OUT OF THE R.P. HALDEMAN SUBDIVISION
OF THE SEELIGSON RANCH
DUVAL COUNTY, TEXAS
BOUNDARY SURVEY

BY: J.G.R.
CHECKED BY: J.G.R.
SHEET NO. 1 OF 1