


Ned W. Carpenter
 et al / 94.35 Ac. Tr.
 763/602

William Ray Janicek
 10.22 Ac. Tr. 766/723

Found 1/2" I.R.
 Found 1/2" I.R.

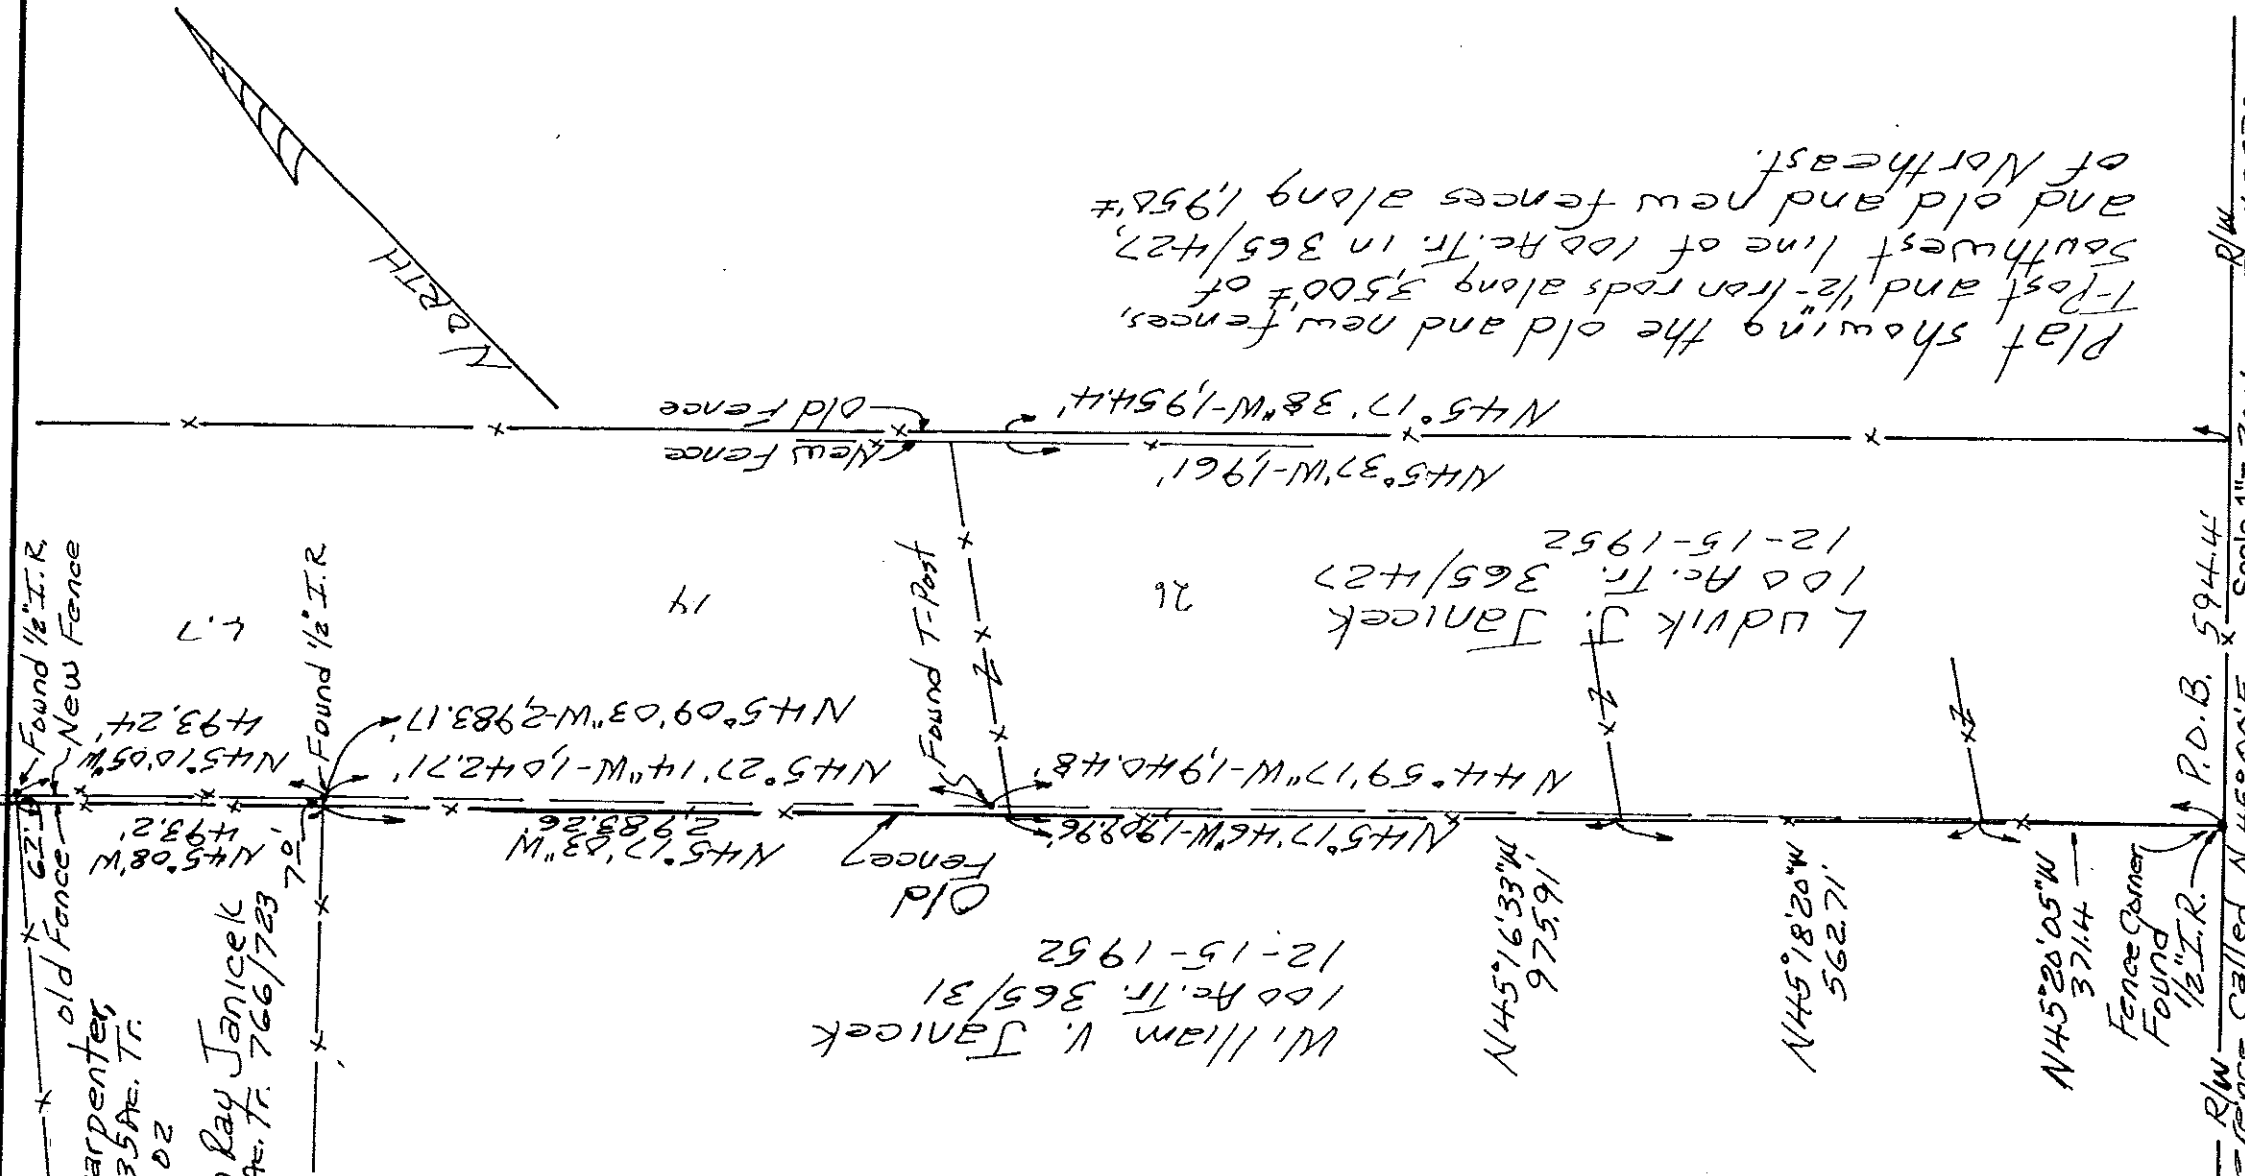

Plat showing the old and new fences,
 T-Post and 1/2\"-iron rods along 3500'± of
 Southwest line of 100 Ac. Tr. in 365/427,
 and old and new fences along 1958'±
 of Northeast.

William V. Janicek
 100 Ac. Tr. 365/31
 12-15-1952

Ludvik J. Janicek
 100 Ac. Tr. 365/427
 12-15-1952

Reference called N 45° 00' E
 R/W 1/2\" I.R. P.O.B. 5944.4'

I, Marlin E. Chambers, R.P.L.S. No. 1581, do hereby certify that the plat
 shown hereon represents the results of a survey made on the ground by me
 or under my direction and supervision and complies with the Texas Board
 of Professional Surveyors standards.

Surveyed: Month Dec. Day 27 Year 1999

Marlin E. Chambers
 Marlin E. Chambers, Registered Professional Land Surveyor No. 1581

Scale 1\" = 300' R/W

COUNTY - Kaufman Texas
 SURVEY - James H. Kuykendall A-264
 DESCRIPTION - Part 365/427, 365/31
 SURVEY FOR - Louise Harris

Marlin E. Chambers
 Registered Professional Land Surveyor No. 1581
 219 S. Casa Grande Duncanville, TX 75116
 Phone 972 - 298 - 2845