


FLORIDA, BARTOW COUNTY
CLERK'S OFFICE SUPERIOR COURT

for record this 19 day of
October 20 05 at 11:15 a clock A.M.
record in Plot record No. 61
153 this 19 day of
October 20 05
GARY BEI Clerk

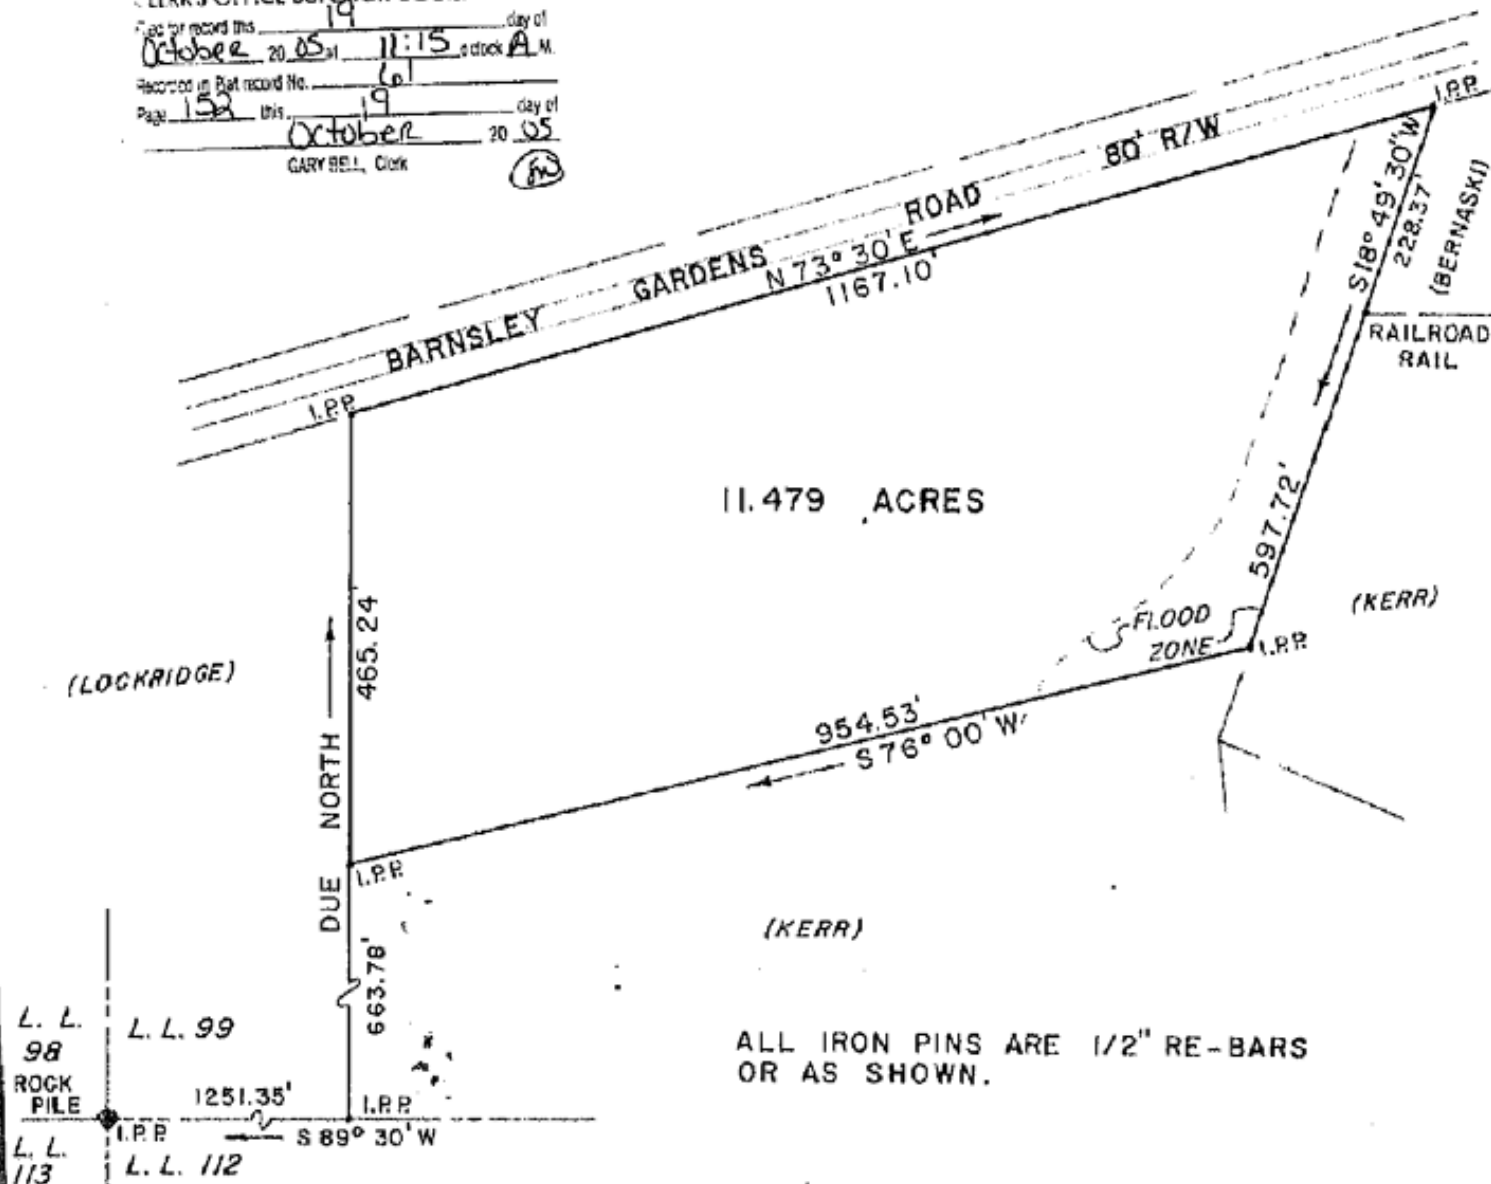

ALL IRON PINS ARE 1/2" RE-BARS
OR AS SHOWN.

"FIA FLOOD HAZARD MAP" 0001 A
DATED MAY 26, 1978 SHOWS THE
AREA SHOWN IN FLOOD ZONE.

PLAT:
CLOSURE; ONE FOOT
IN 68,000 FEET.
DECEMBER 3, 1980

FIELD TRAVERSE:
CLOSURE; ONE FOOT IN 5000 FEET
USING A 100' STEEL TAPE.
ANGULAR ERROR; 0° 00' 10" PER ANGLE
POINT USING A 20' TRANSIT.
ADJUSTED; USING THE COMPASS RULE.
SMITH & SMITH LAND SURVEYORS, P. C.
CARTERSVILLE, GEORGIA

William C. Smith

REGISTERED LAND SURVEYOR No. 1803

R/W	RIGHT OF WAY	---	LAND LOT LINE
I.P.P.	IRON PIN PLACED	⊕---	CENTER LINE
I.P.F.	IRON PIN FOUND	---	
C.M.	CONCRETE MARKER	✕---	FENCE

