


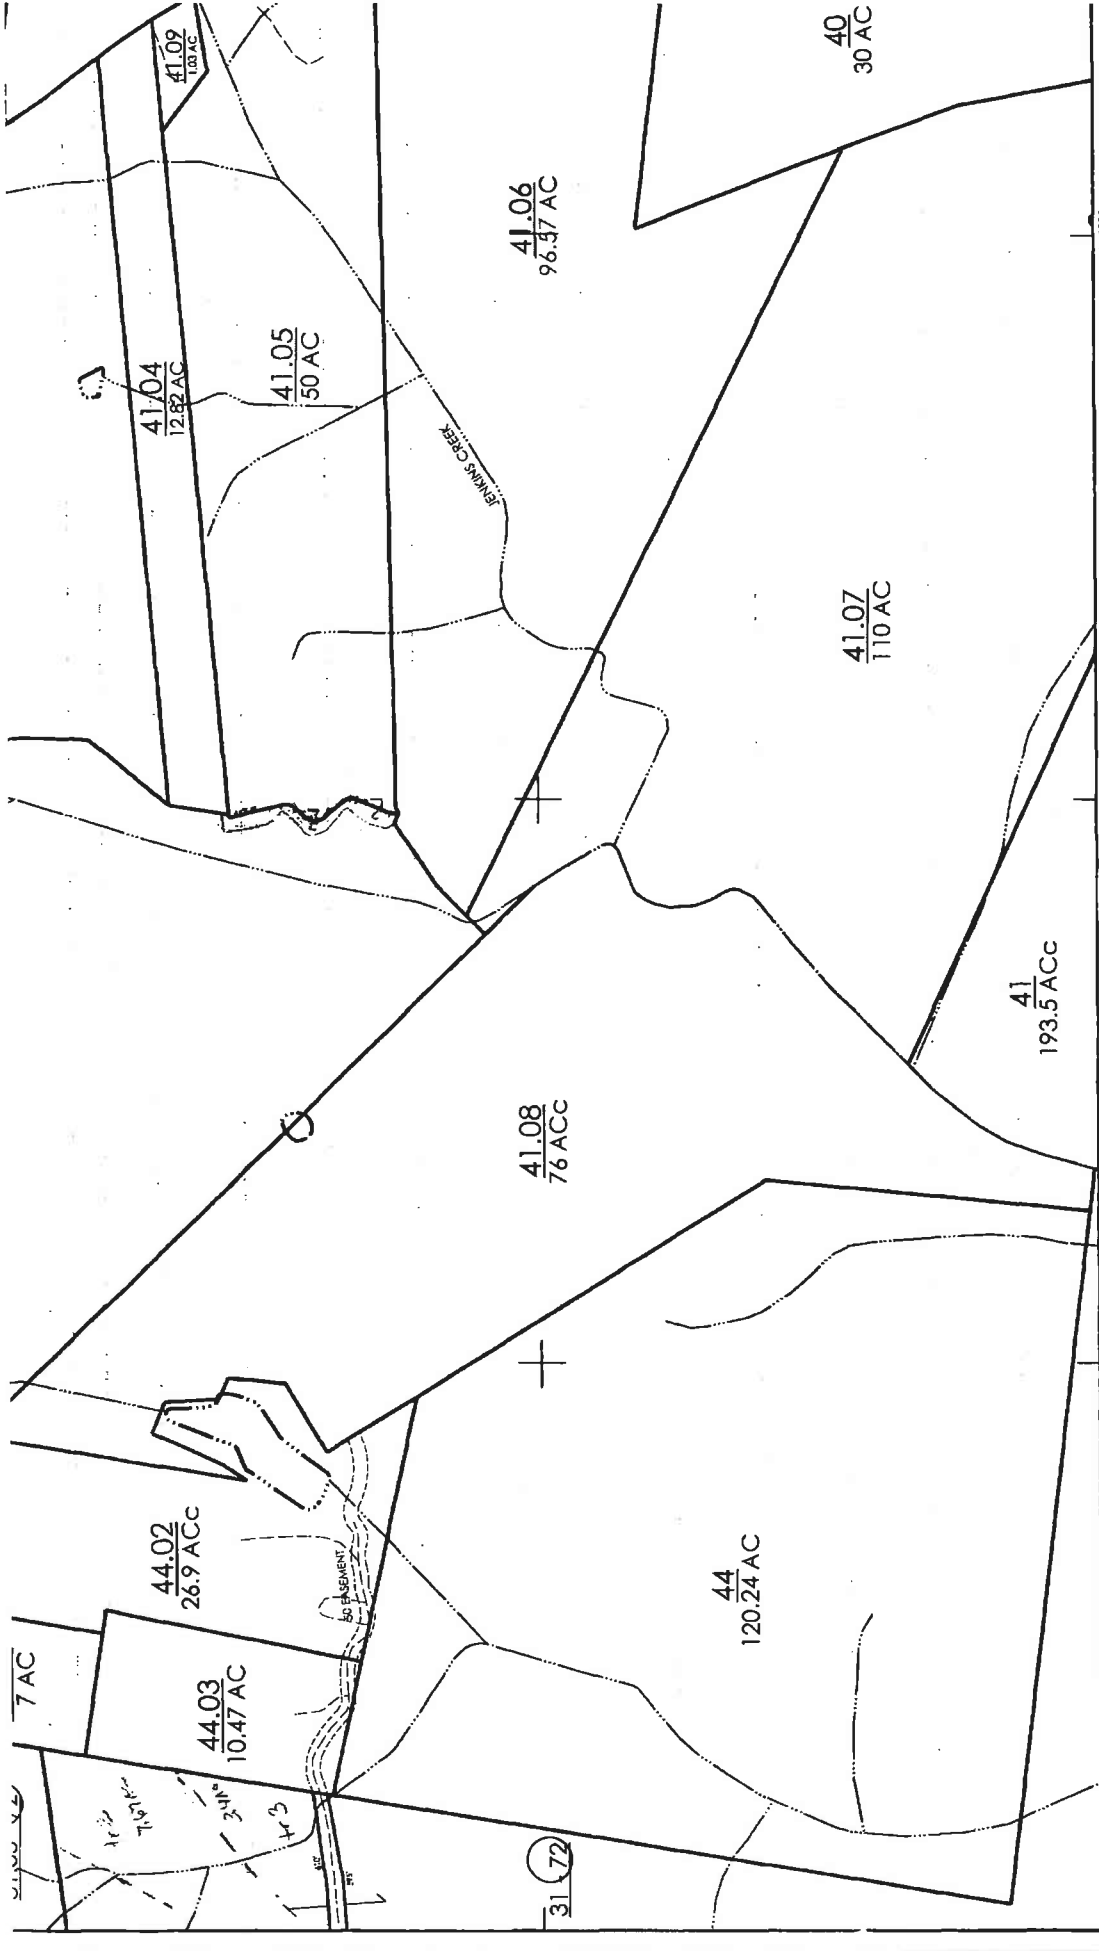

Parcel Boundary

PARCEL NUMBER	DEED ACREAGE	CALCULATED ACREAGE	DEED/PLAT DIMENSION	SCALED DIMENSION	SURVEYED DIMENSION	SUBD. LOT/TRACT No.
5	120 AC	120 ACc	120	120m	120 S	29
37	40	30 AC				

PARCEL HOOK	INTERIOR TRACT LINE	DISTRICT LINE	PARCEL LINE	CO. LINE	CORP. LIMITS
4	---	---	---	---	---

37	PARCEL & CONTROL MAP No	CEMETERY	CHURCH	SCHOOL	STATE LINE
----	-------------------------	----------	--------	--------	------------



DISCLAIMER: THIS MAP IS FOR PROPERTY TAX ASSESSMENT PURPOSES ONLY. IT WAS CONSTRUCTED FROM PROPERTY INFORMATION RECORDED IN THE OFFICE OF THE REGISTER OF DEEDS, AND IS NOT CONCLUSIVE AS TO LOCATION OF PROPERTY OR LEGAL OWNERSHIP.