


Flood Insurance Rate Map Panel No. 40083C-0192D dated December 5, 1989 shows this property in ZONE "X" which is considered to be an area of minimal flooding.

Survey No. 1004168

The bearing of N 0°58'41" W as shown on the West line was used as the basis of bearings for this survey.

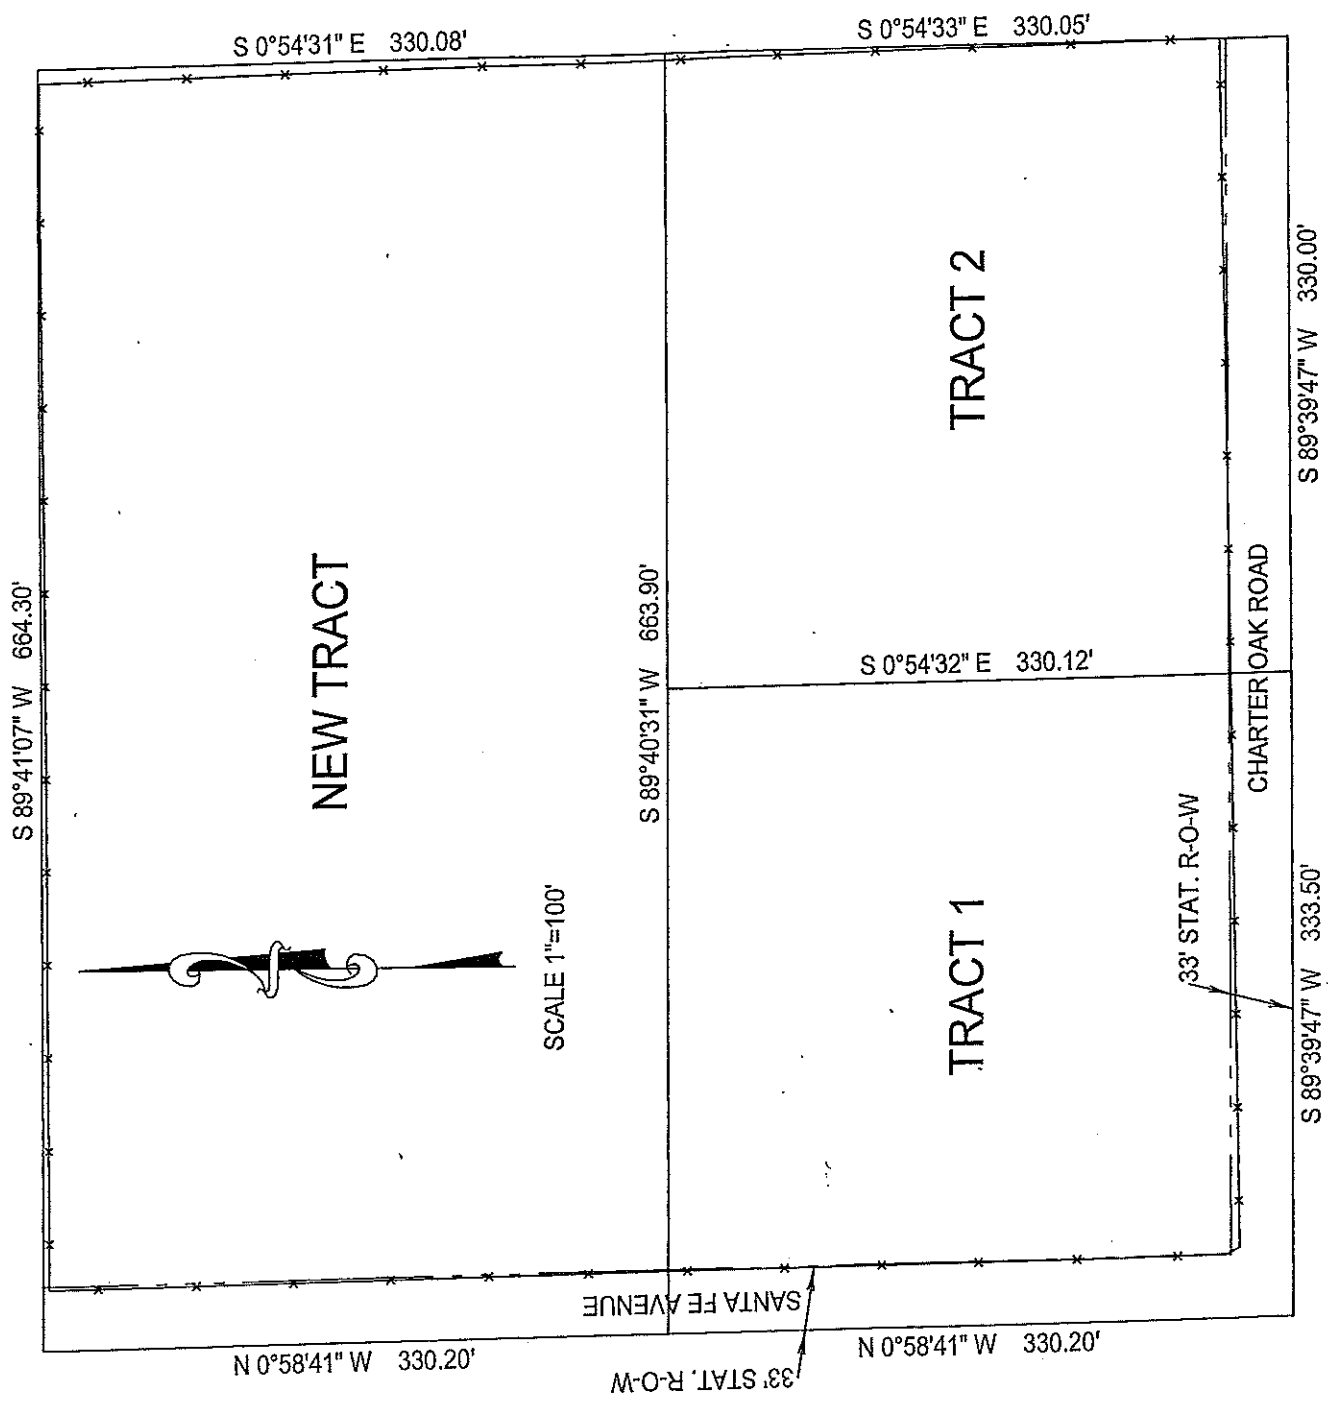


CERTIFICATE OF SURVEY

I, David York, a Registered Professional Land Surveyor, do hereby certify that on April 28, 2010, I, or others under my direct supervision, made a careful survey of the following described property, as shown by the above drawing:

SEE EXHIBIT "A"

I further certify that this survey meets the Oklahoma Minimum Standards for the Practice of Land Surveying as adopted by the Oklahoma State Board of Registration for Professional Engineers and Land Surveyors.

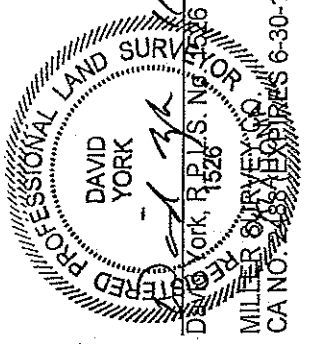

2224 N. Ann Arbor Ave., Oklahoma City, OK. 73127 (405) 947-8631
MILLER SURVEYING CO.
CA NO. 2486 (EXPIRES 6-30-11)