

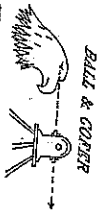
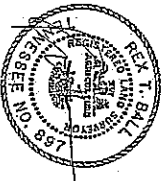



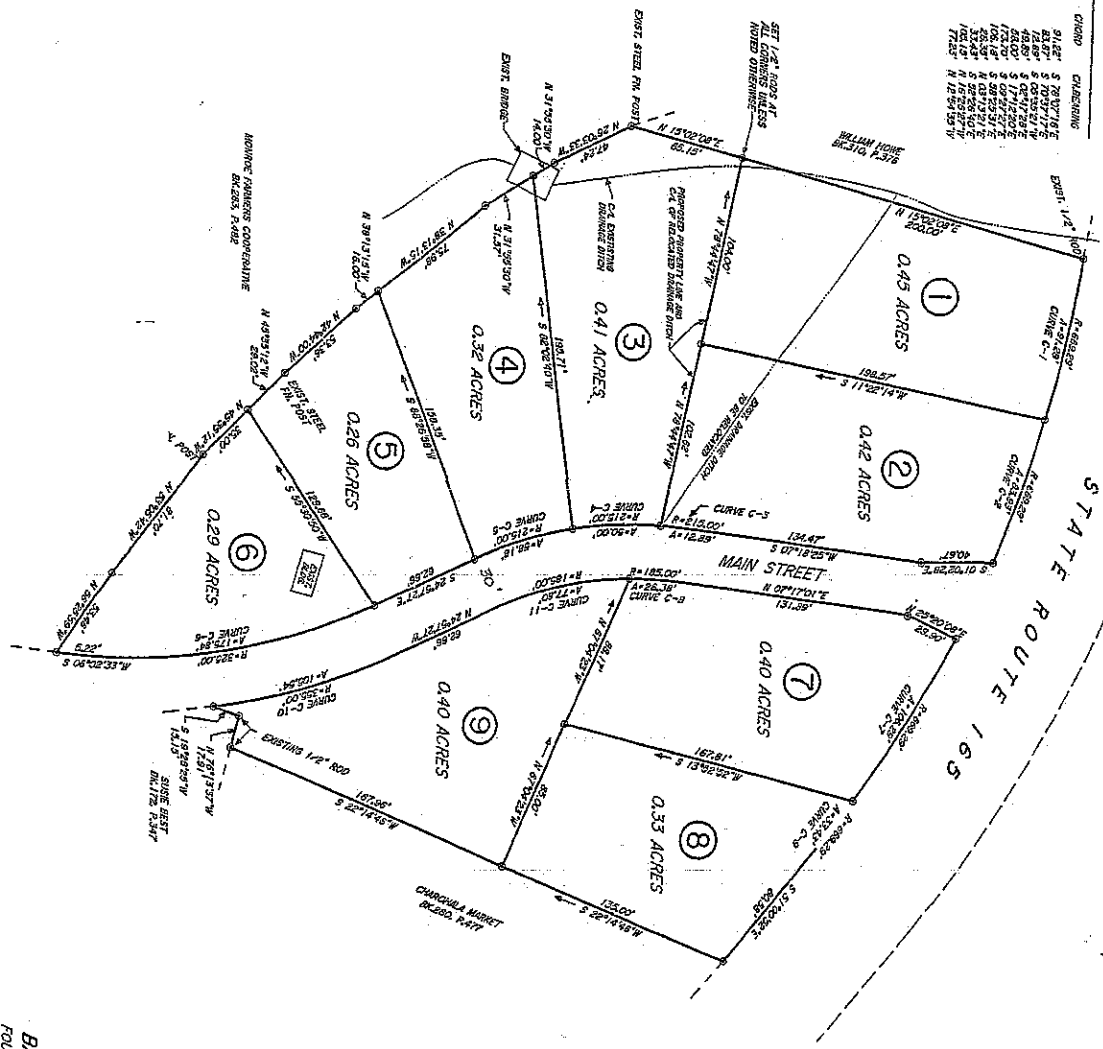


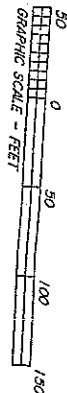

REX T. BALL
SHELBYVILLE, TN 37074

1. I HEREBY CERTIFY THAT THIS IS A CORRECT AND TRUE COPY OF THE ORIGINAL SURVEY PLAT AS SUBMITTED TO THE CLERK OF THE COUNTY OF TENNESSEE.

- GENERAL NOTES:
THIS PLAT PREPARED FOR:
BALD RIVER LOG HOMES, INC.
FOURTH CIVIL DISTRICT MONROE COUNTY, TN
SCALE: 1" = 50' DATE: 08-01-08 DRAWING NO. 100747B

