


342

CERTIFICATE OF SURVEY NO. 342

A TRACT OF LAND, BEING LOT 34 OF QUINN CREEK PROPERTIES, LOCATED IN THE NW 1/4, NE 1/4, SW 1/4, AND SE 1/4 OF SEC. 7 T.2S., R.8E., M.P.M.

PARK COUNTY, MONTANA

FOR GENE COOK TO CREATE 2 TRACTS OF LAND

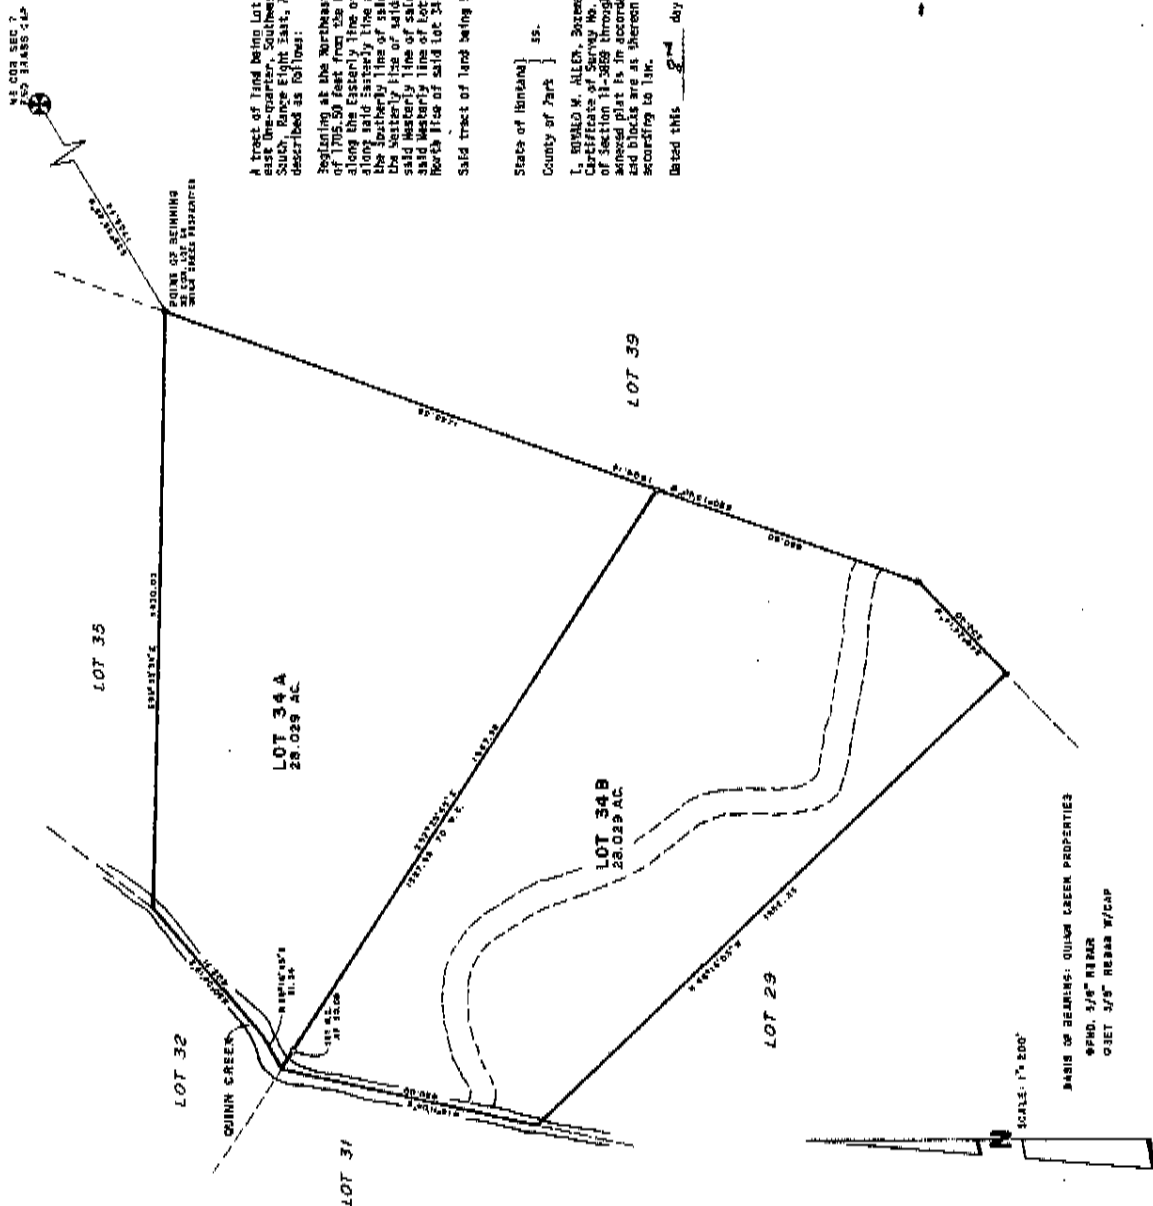

DESCRIPTION

A tract of land being Lot 34 of Quinn Creek Properties, located in the Northwest One-quarter, North-South One-quarter, Southwest One-quarter and Southeast One-quarter of Section Seven, Township Two South, Range Eight East, Montana Principal Meridian, Park County, Montana, and being further described as follows:

Beginning at the Northeast corner of said Lot 34, said point being South 58° 59' 15" West a distance of 1705.50 feet from the Northeast corner of said Section Seven, Thence South 20° 13' 00" West along the easterly line of said Lot 34 a distance of 1904.16 feet, Thence South 16° 23' 18" West along said easterly line of said Lot 34 a distance of 200.00 feet, Thence North 64° 11' 05" East along the westerly line of said Lot 34 a distance of 522.95 feet, Thence North 13° 11' 05" East along the westerly line of said Lot 34 a distance of 430.00 feet, Thence North 58° 59' 15" East along said westerly line of said Lot 34 a distance of 402.71 feet, Thence North 58° 59' 15" East along said westerly line of said Lot 34 a distance of 402.71 feet, Thence South 58° 59' 15" East along the North line of said Lot 34 a distance of 1430.00 feet to the Point of Beginning.

Said tract of land being 56.058 Acres, along with and subject to all existing easements.

CERTIFICATE OF SURVEYOR

State of Montana) ss.
County of Park)

I, RONALD W. ALLEN, Surveyor, Montana, do solemnly swear that I have supervised the survey of Certificates of Survey No. 342, that such survey was completed in accordance with the provisions of Section 11-309 through 11-316 of the Revised Codes of Montana, 1947, as amended, that the signed plat is in accordance with such survey; that the streets and the dimensions of the lots and blocks are as shown designated; and that the said plat was laid out on the ground according to law.

Dated this 8th day of January, A.D., 1922.



Ronald W. Allen
Montana Registration 4555
108 Commercial Street
Bozeman, Montana 59715

CERTIFICATE OF FILING BY CLERK AND RECORDER

STATE OF MONTANA) ss.
COUNTY OF PARK)

Filed for record this 9th day of January, 1922, at 3:42 p.m.

County Clerk and Recorder
John S. Brown, Park

2 d. 20 - 72

1/4 SEC.	T	R
7	29	8E

SCALE: 1" = 200'
BASIS OF BEARINGS: QUINN CREEK PROPERTIES
BY 1/4" REBAR
BY 1/8" REBAR W/CAP