


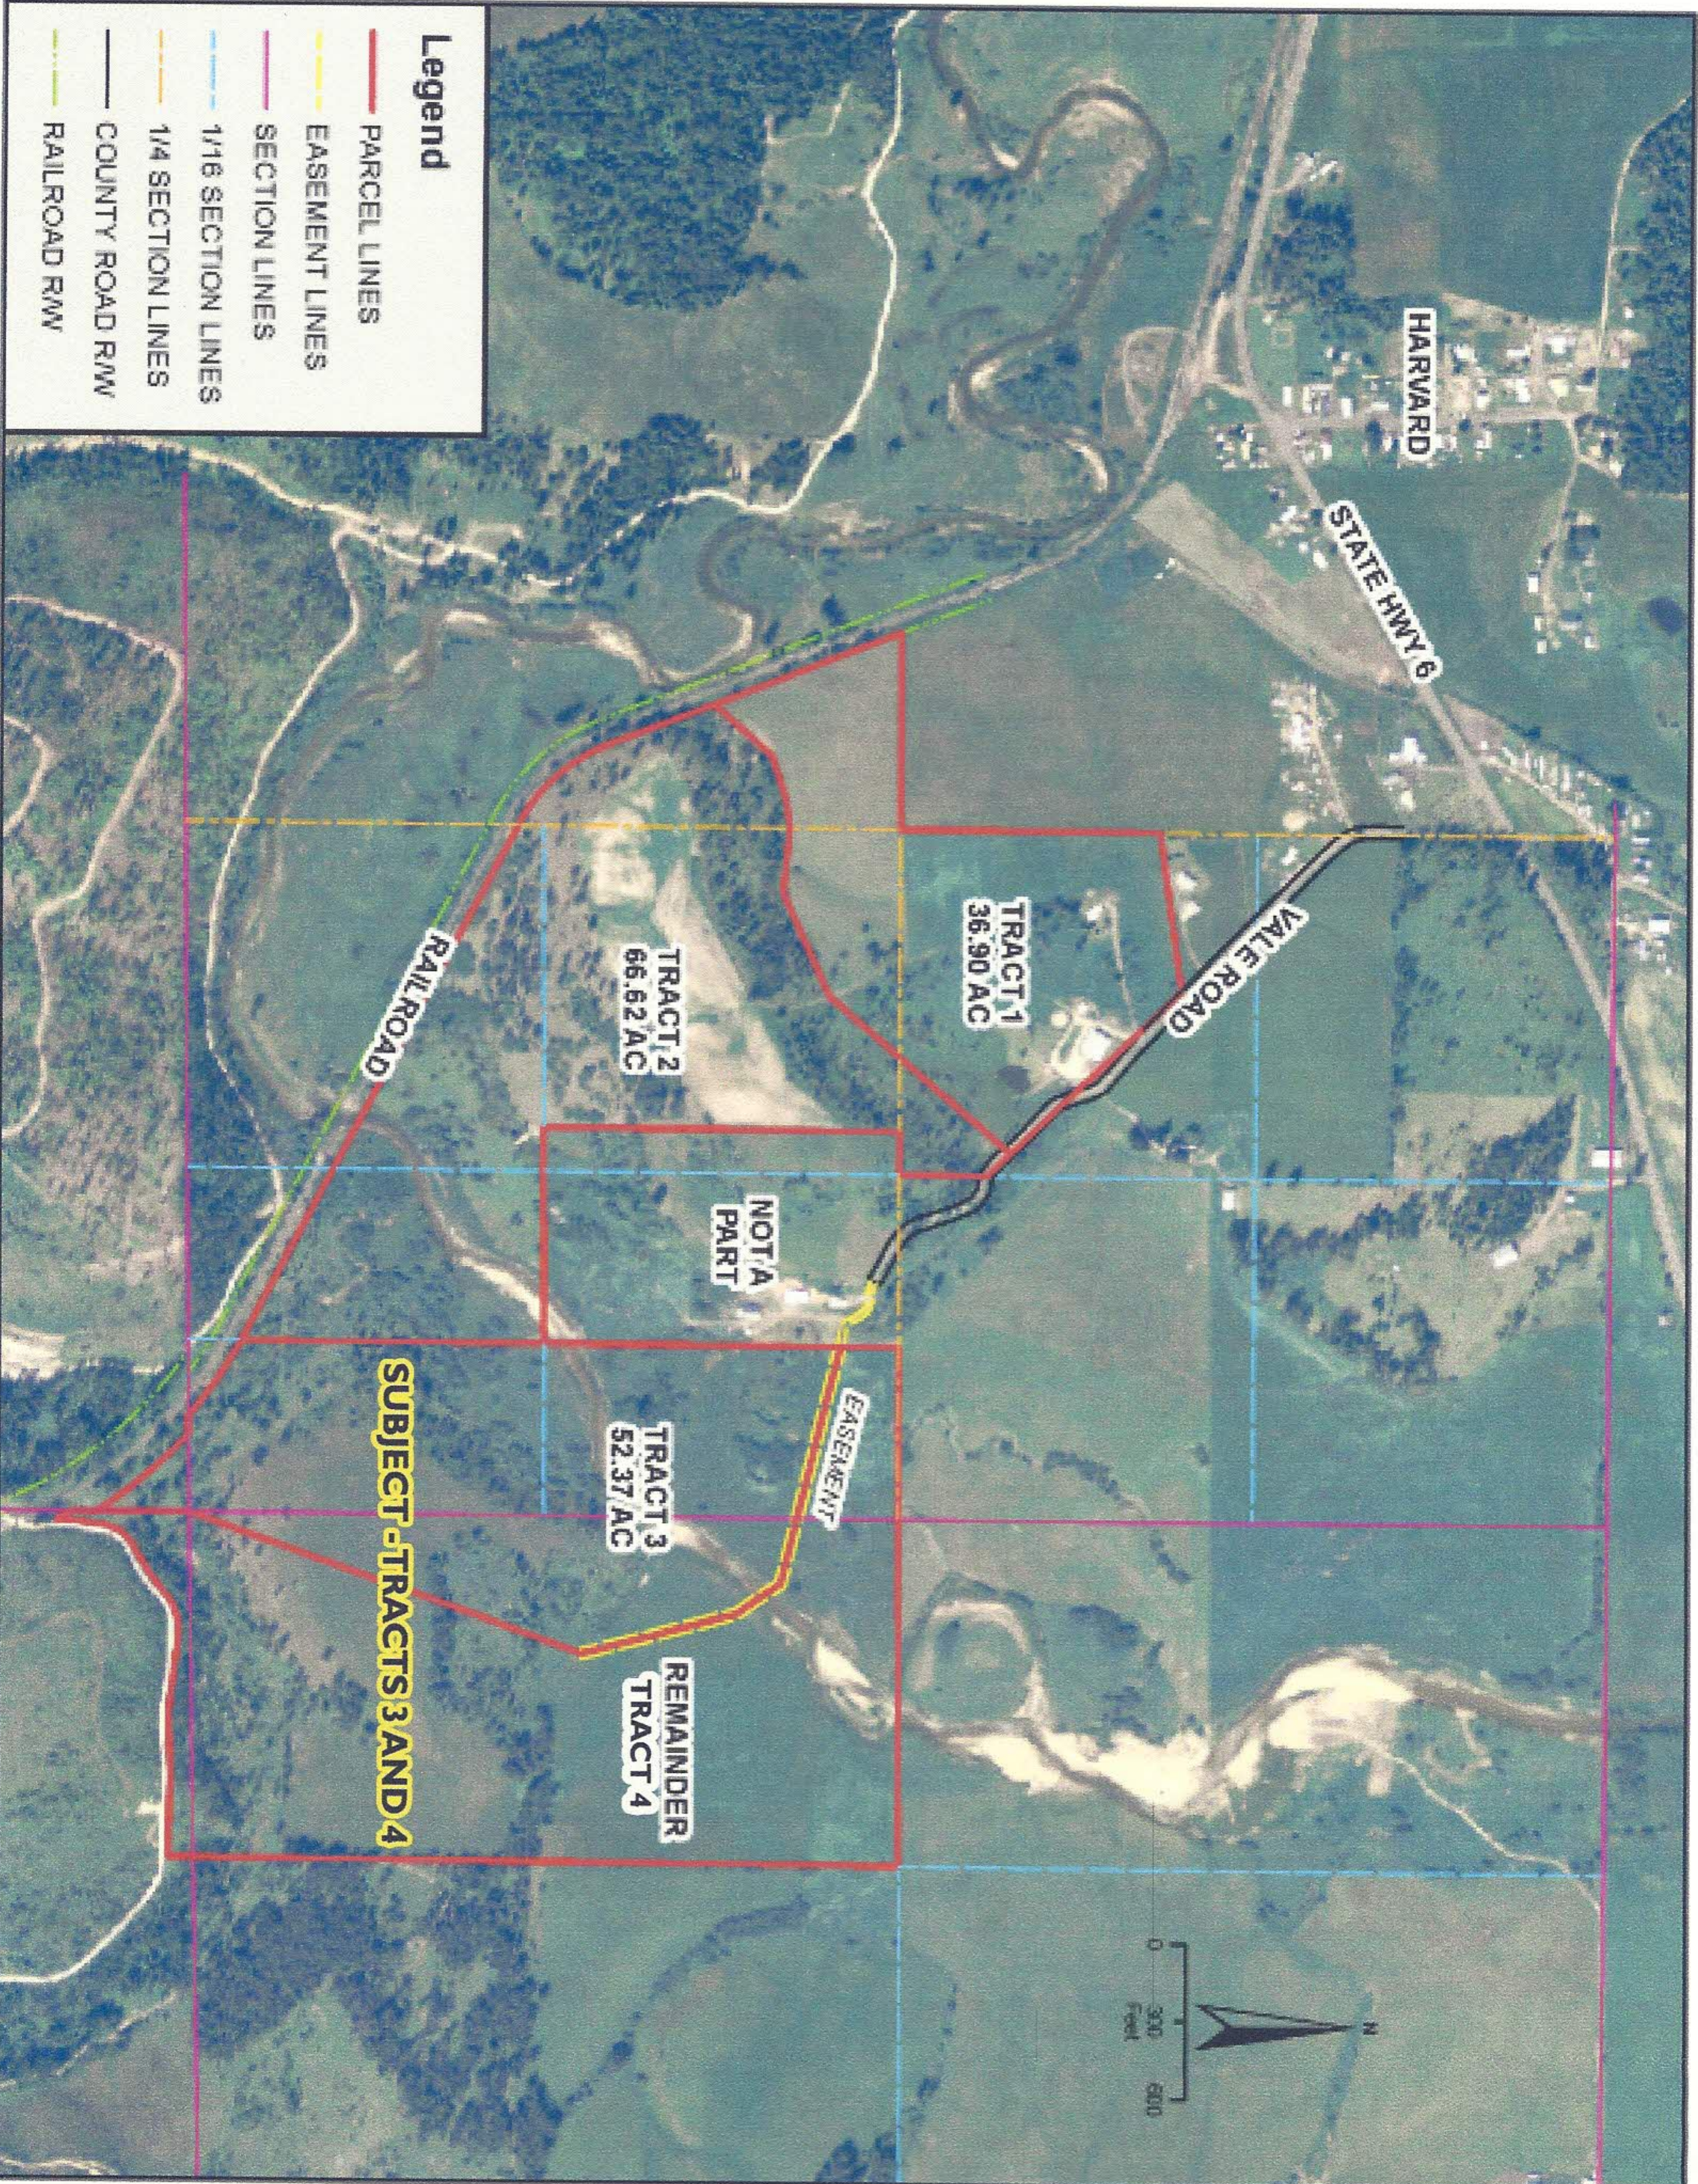

Legend

- PARCEL LINES
- EASEMENT LINES
- SECTION LINES
- 1/16 SECTION LINES
- 1/4 SECTION LINES
- COUNTY ROAD R/W
- RAILROAD R/W

HARVARD

STATE HWY 6

VALE ROAD

TRACT 1
36.90 AC

TRACT 2
66.62 AC


NOT A
PART


TRACT 3
52.37 AC

REMAINDER
TRACT 4

EASEMENT

SUBJECT - TRACTS 3 AND 4

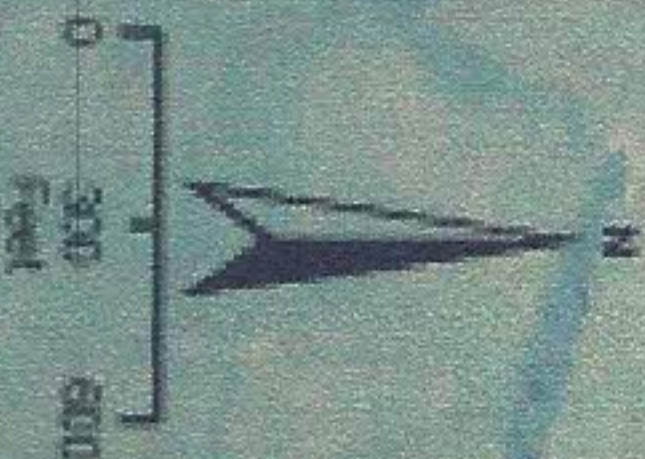

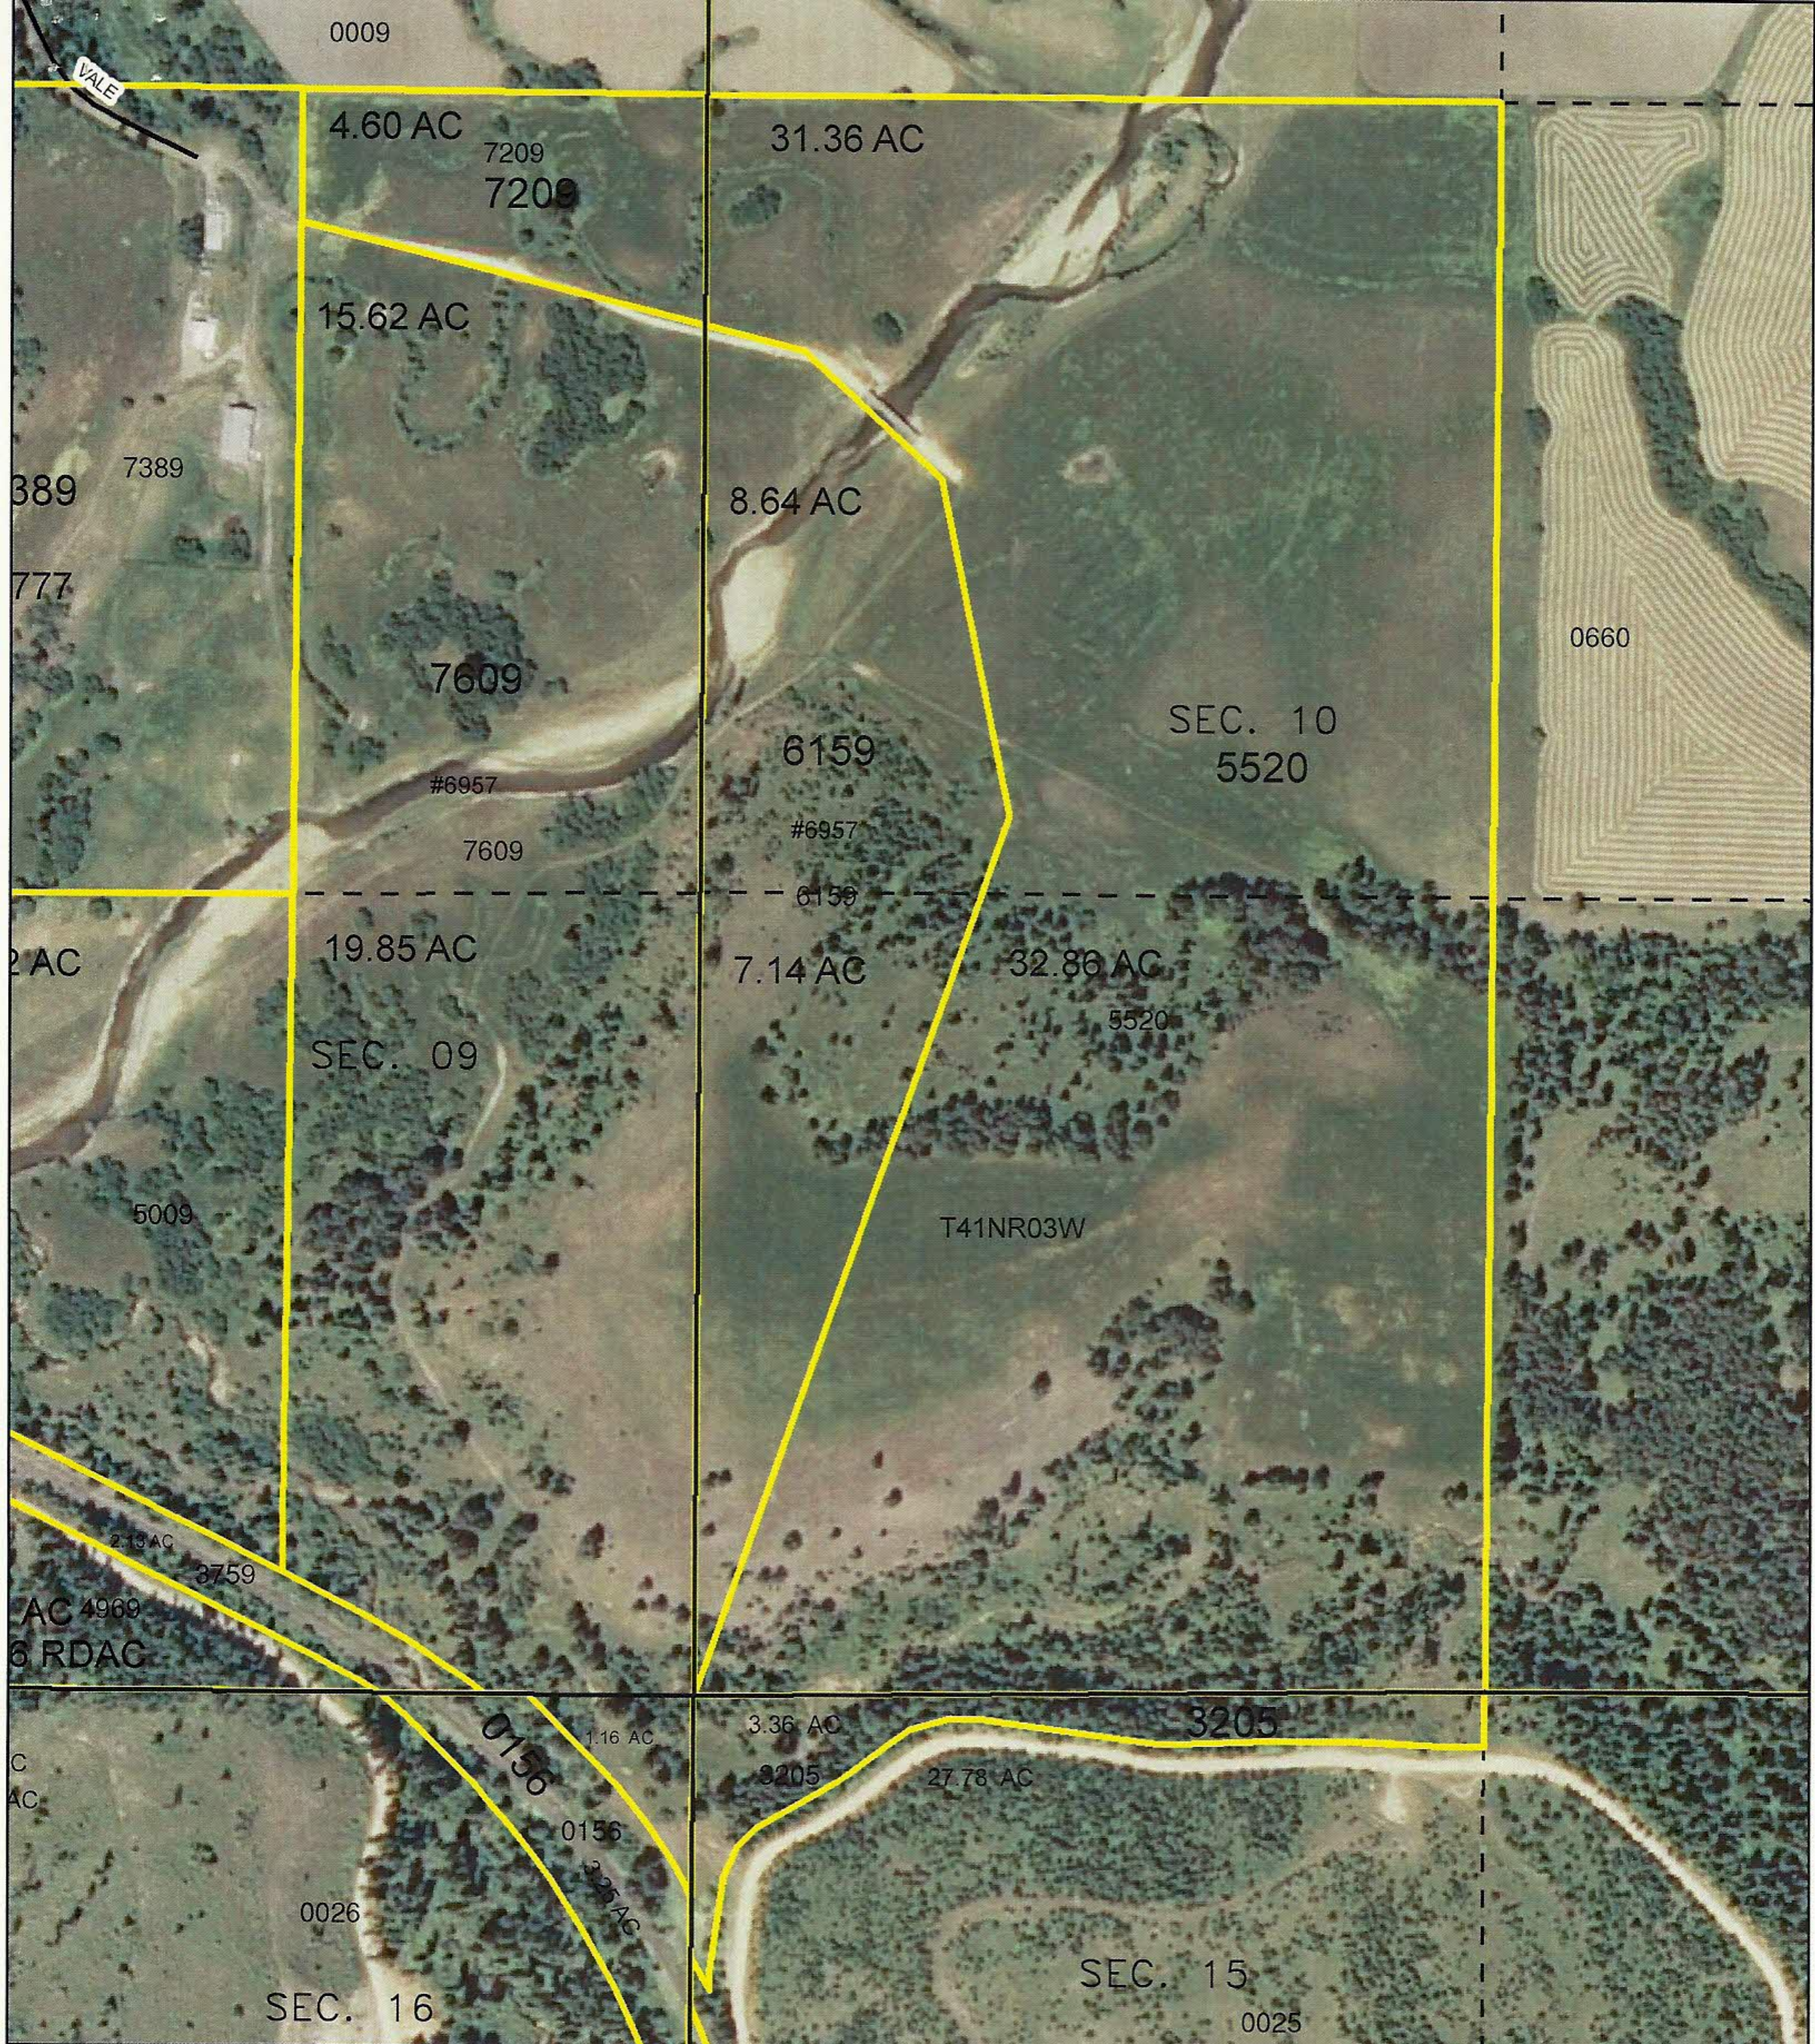

LATAH COUNTY, IDAHO
ASSESSOR PLAT RECORD



1 inch = 367 feet

0 305 610 1,220 Feet



- Legend
- Townships
 - Sections
 - Subdivisions
 - Parcels
 - Sixteen Quarter

ORIGINAL

© Latah County Official Plat Record.
This map is provided by Latah County Assessor.
Due to the variability of sources used Latah County
makes no claims or warranties regarding
the data contained herein.

Author: Lindsey D. Sharrock, Cartographer