





















LOWER LEVEL FLOOR PLAN

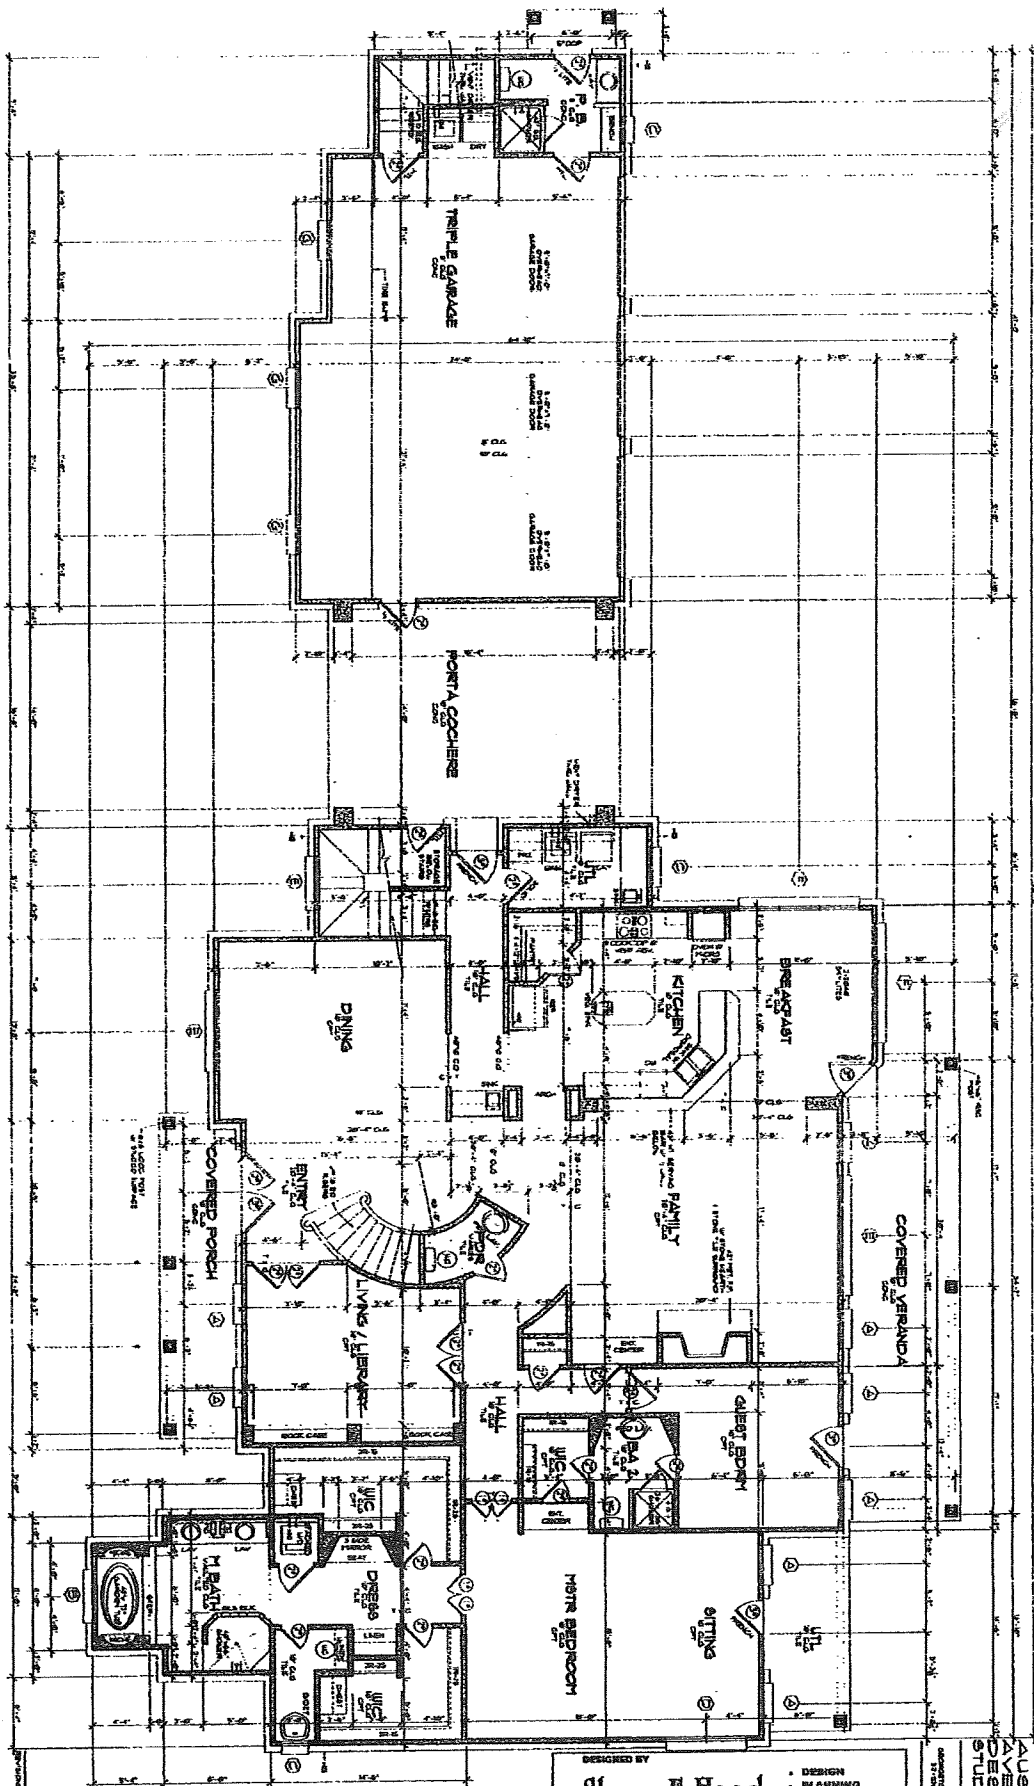

AUSTIN AVENUE DESIGN STUDIOS
THE TYSON/VOSSBURGH RESIDENCE

DESIGNED BY
Shawn F. Hood

• DESIGN
• PLANNING
• CONSTRUCTION

Office: 214-4771 Fax: 214-4623 P.O. Box 370 Round Rock, TX 78664

AUSTIN AVENUE
DESIGN
STUDIOS



AUSTIN AVENUE DESIGN STUDIOS
THE TYSON/VOSBURGH RESIDENCE
342 COURTNEY'S COURT

DESIGNED BY
Shawn F. Hood
• DESIGN
• PLANNING
• CONSTRUCTION
HOOD F&S 774 Fax: 774-2222 P.O. Box 278 Round Rock, TX 78680

AUSTIN AVENUE
DESIGN STUDIOS
342 COURTNEY'S COURT
ROUND ROCK, TX 78680

