


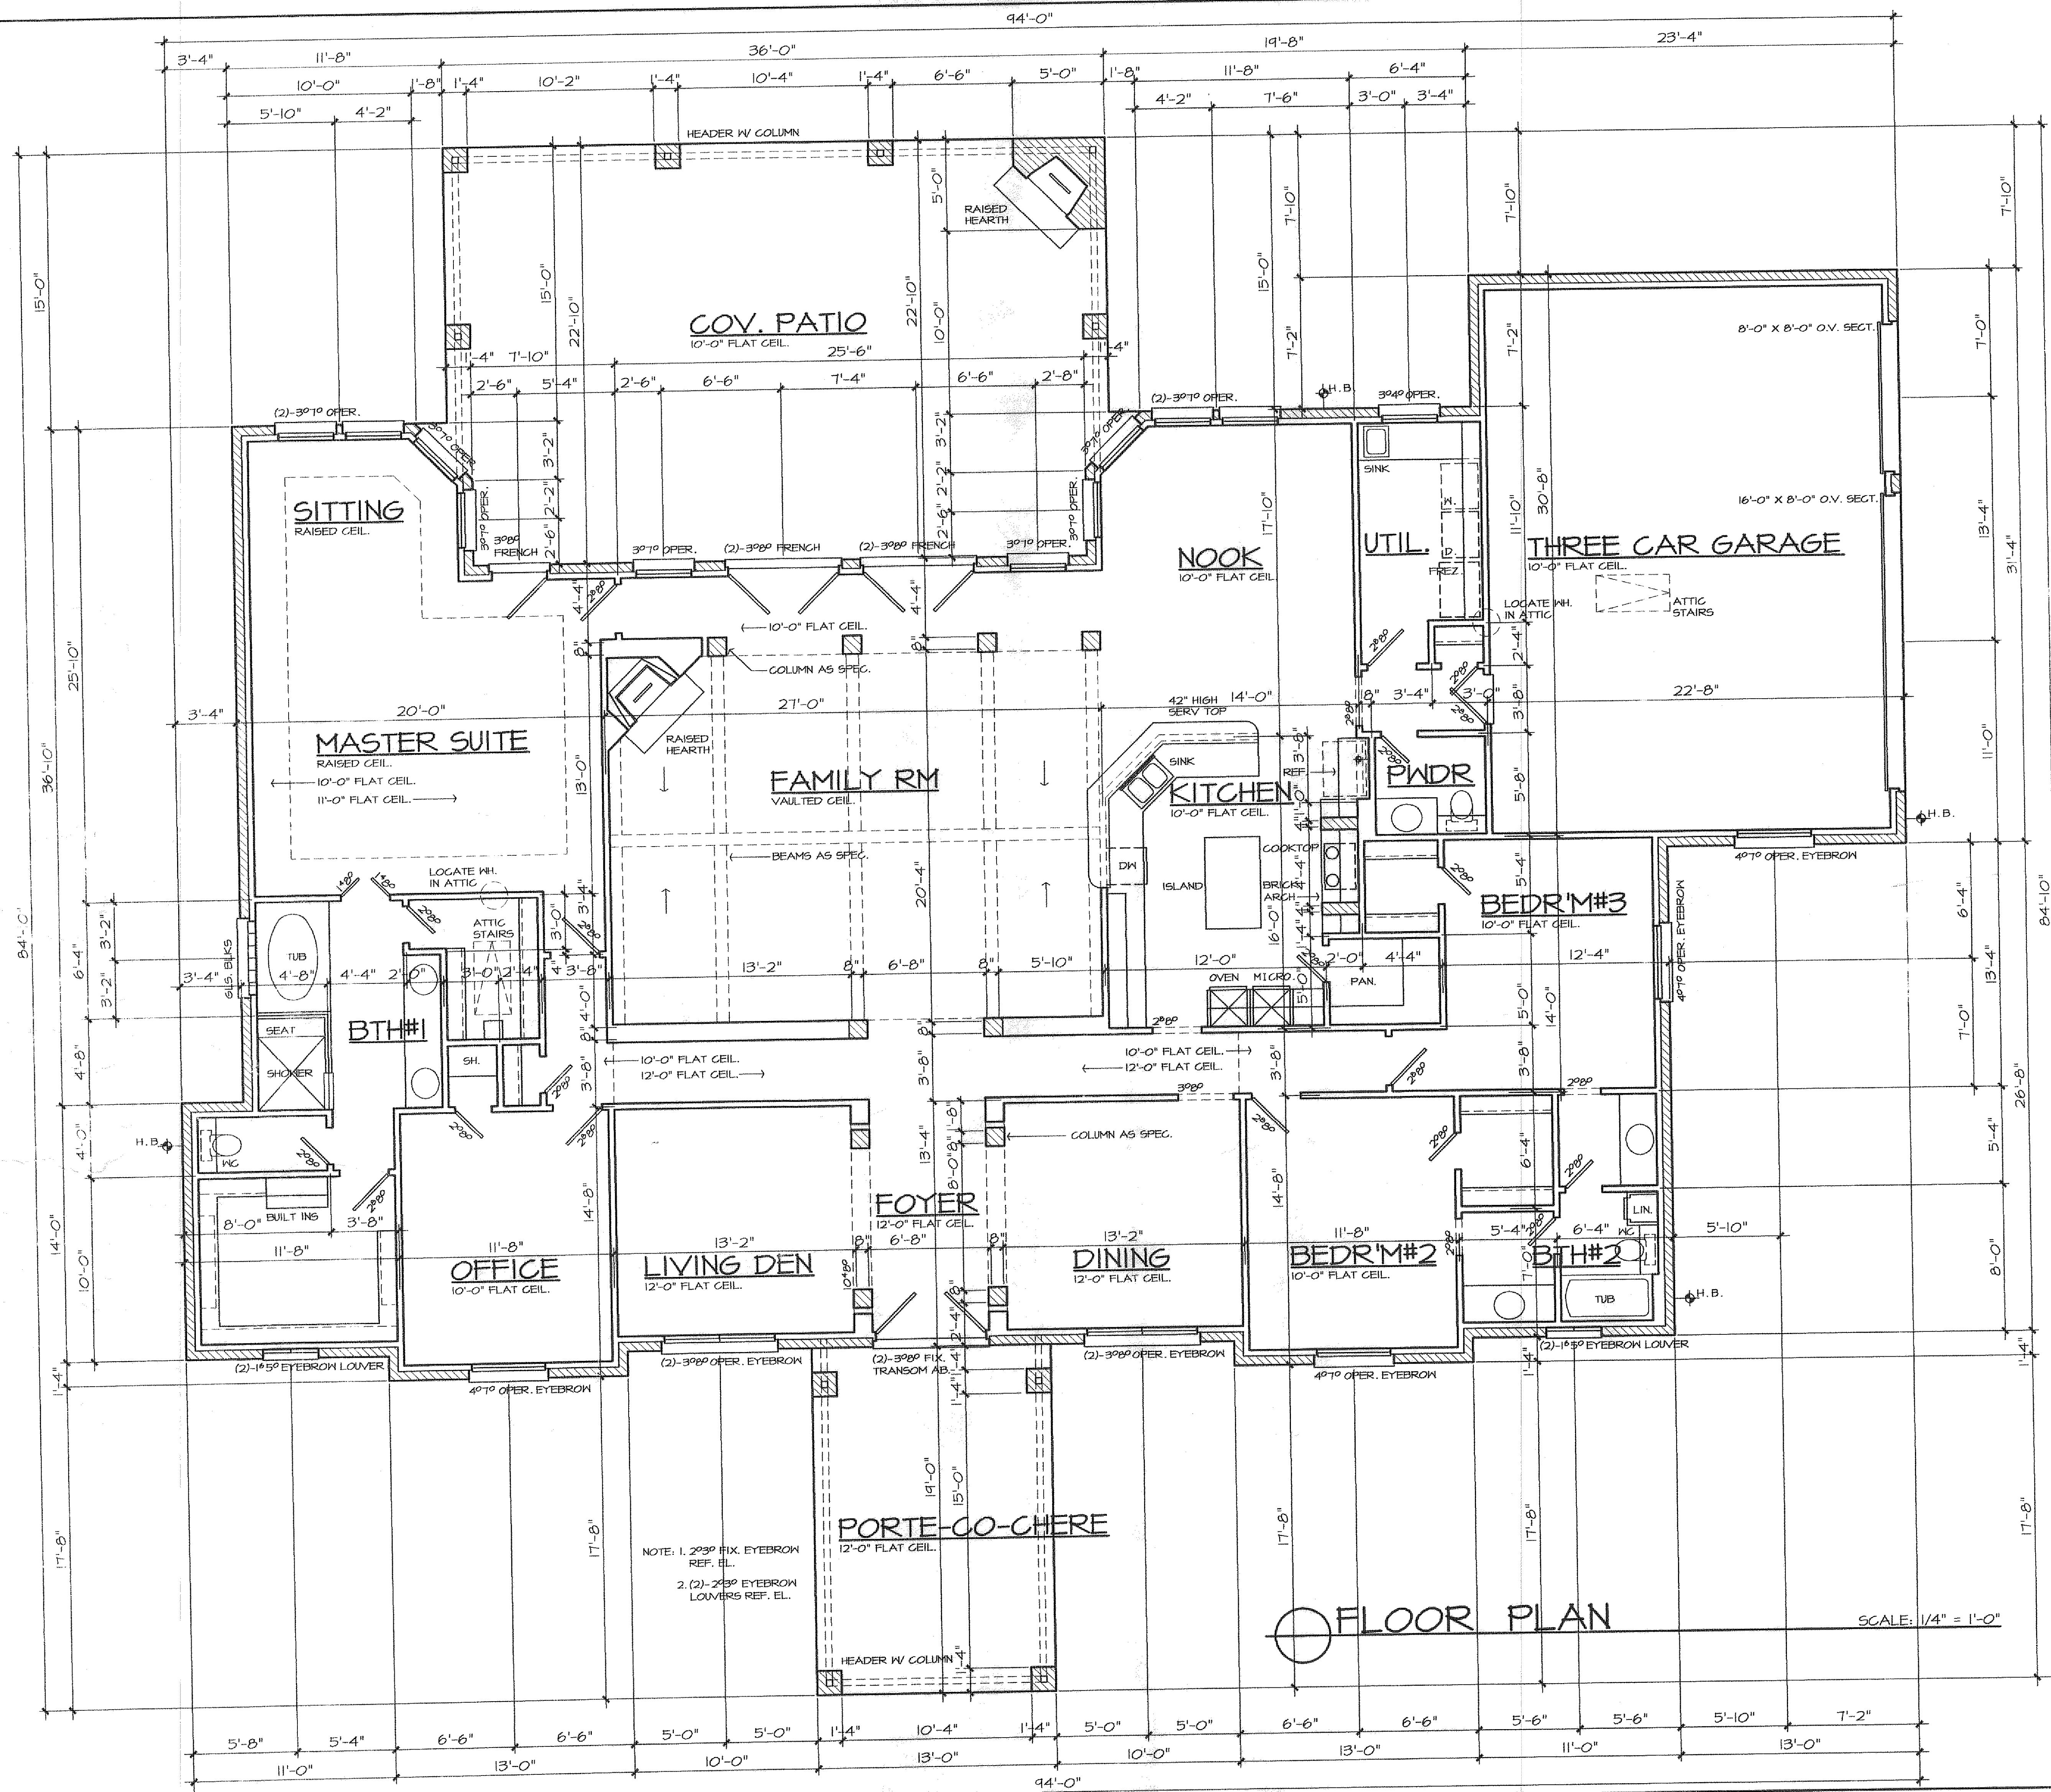

SWINTECH
CUSTOM DESIGNS
DESIGNERS
122 WILDERNESS TRAIL MESQUITE TEXAS 75144 (972) 216-1066

3531
1356
1057

AREAS

TOTAL HOUSE PROPER
GARAGE
COVERED

THESE PLANS ARE INTENDED TO PROVIDE THE BASIC CONSTRUCTION INFORMATION NECESSARY FOR THE DESIGN AND CONSTRUCTION OF THE PROJECT. THESE PLANS ARE NOT TO BE USED FOR ANY OTHER PURPOSE WITHOUT THE WRITTEN PERMISSION OF SWINTECH. ANY DISCREPANCY, ERROR AND/OR OMISSION IF FOUND, IS TO BE BROUGHT IMMEDIATELY TO THE ATTENTION OF THE DESIGNER BEFORE ANY CONSTRUCTION WORK OR MATERIALS ARE ORDERED. SWINTECH SHALL NOT BE RESPONSIBLE FOR ANY DAMAGE, LOSS OR INJURY THAT MAY BE CAUSED BY THE USE OF THESE DRAWINGS WITHOUT THE WRITTEN PERMISSION OF SWINTECH. THESE DRAWINGS SHALL BE USED IN ACCORDANCE WITH THE REGULATIONS AND BE ADHERED TO BEFORE AND DURING CONSTRUCTION.

NOTE:
DO NOT SCALE THESE DRAWINGS.

NOTE:
ALL DIMENSIONS TO BE VERIFIED ON JOB SITE PRIOR TO CONSTRUCTION.

REVISIONS

△

△

©02 BY SWINTECH
ALL RIGHTS RESERVED

THE ARRANGEMENTS DEPICTED HEREIN ARE THE SOLE PROPERTY OF SWINTECH CUSTOM DESIGNS AND MAY NOT BE REPRODUCED IN ANY FORM WITHOUT WRITTEN PERMISSION.

JOB NO.
135201
COMPUTER NO.
02111
SHEET NO.
3