

MATCH LINE SEE SHEET 5 OF 5

SEE SHEET 2 OF 5

SEE SHEET 2
608.62
MATCH LINE

DOCKERS

MYSTIC SHORES
UNIT FOUR
SHEET 3 OF 5
OCTOBER 13, 2001


PLAN 5342

.\14660\SEC4\PLAT\SHEET03.DWG

SCALE: 1" = 200'

Vol 13 p. 395

The 20 foot easement reserved for the benefit of the Texas Department of Transportation over the lots adjoining FM Highway 306 shall be conveyed as right of way to the Texas Department of Transportation by the then owners of the lots at no cost to the Texas Department of Transportation at the time said right of way dedication is required for the construction of improvements to FM Highway 306.

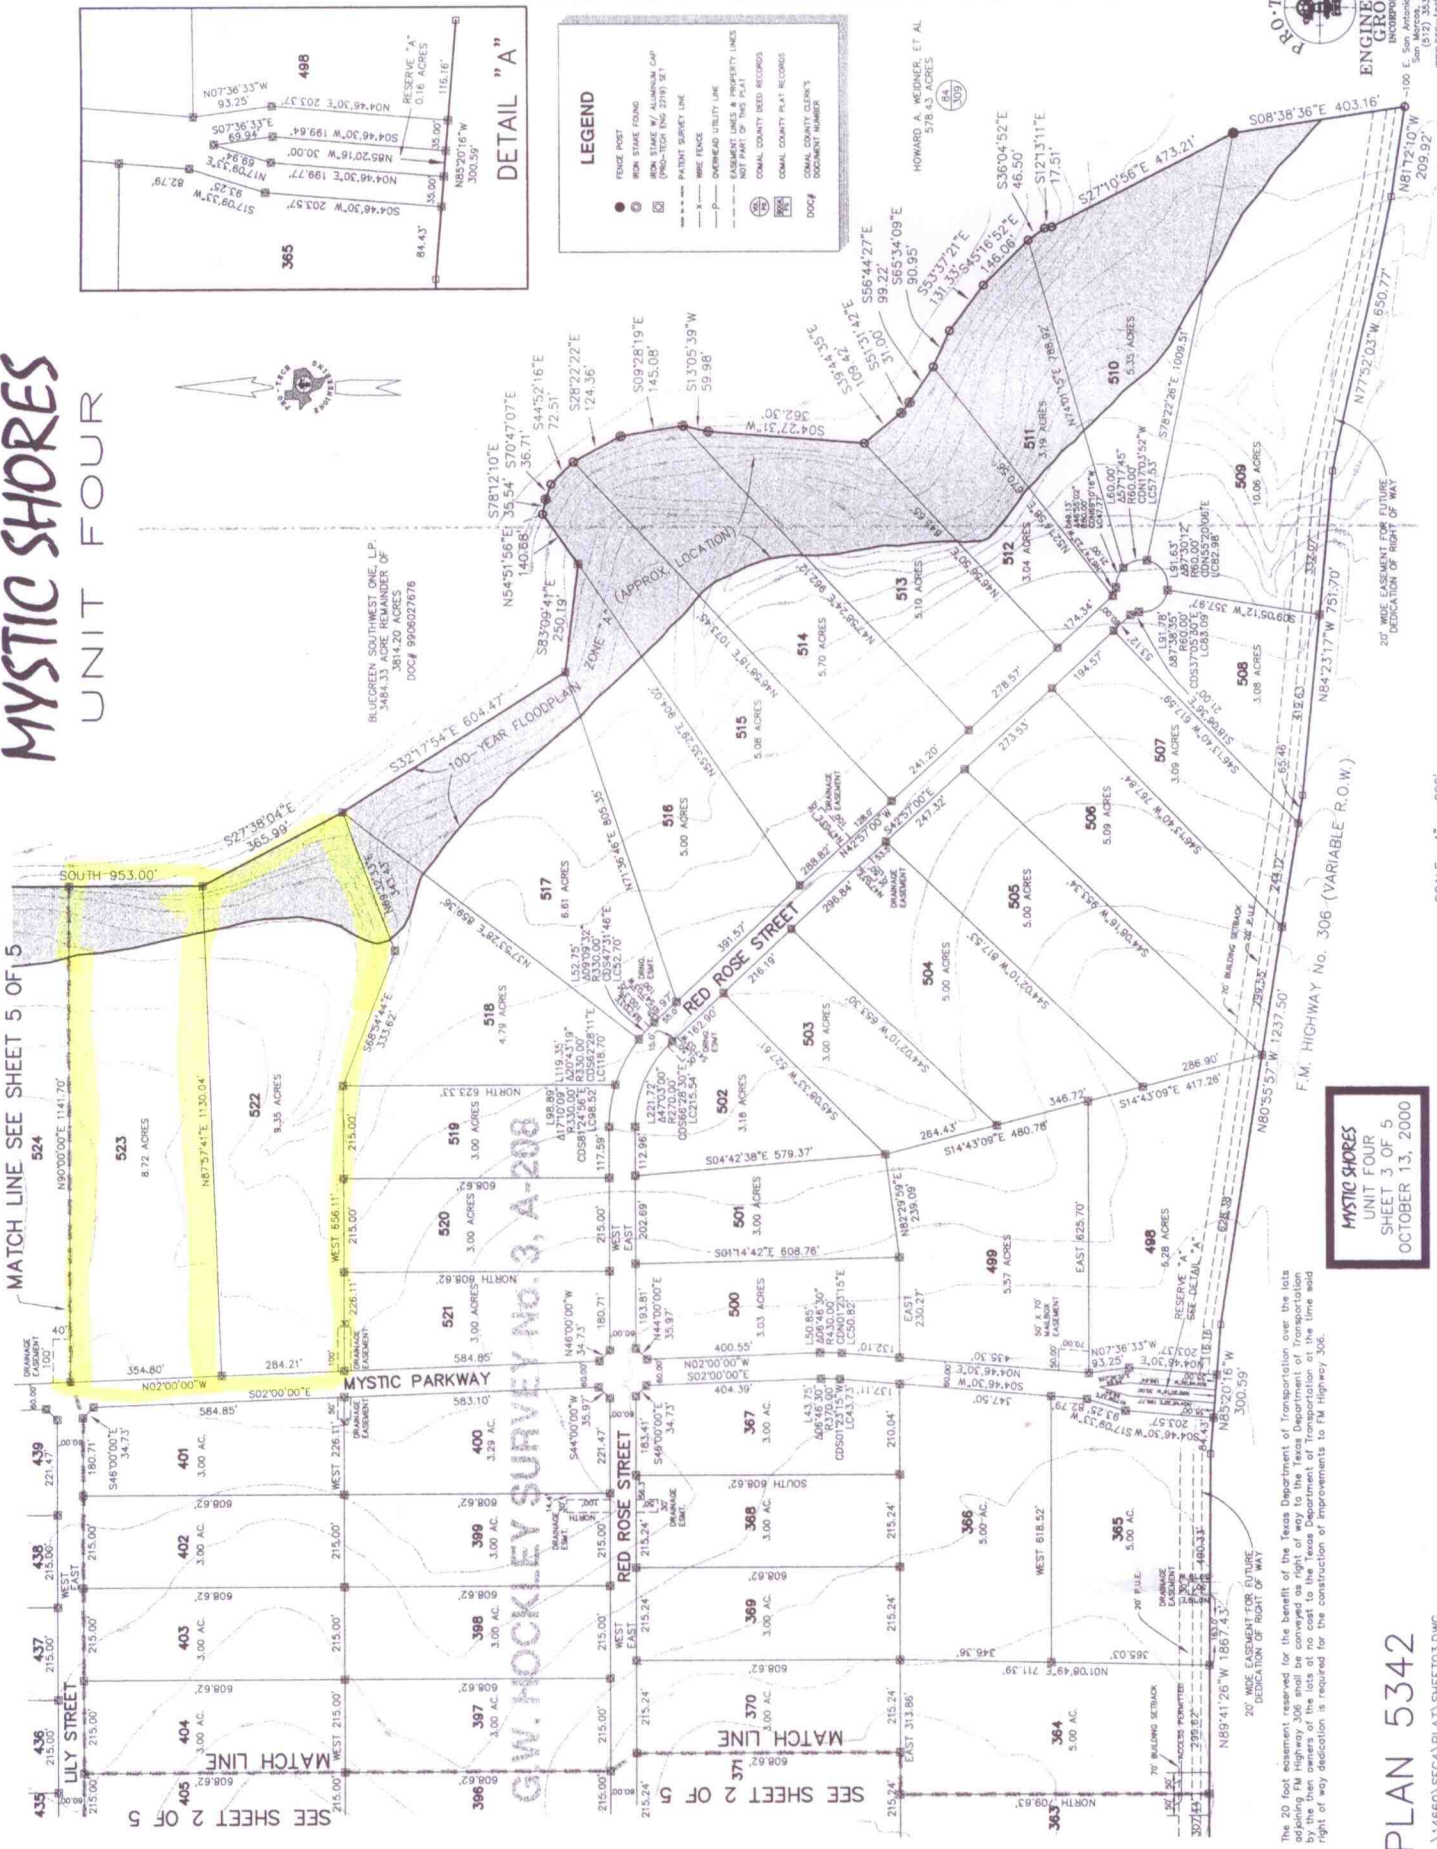

T.W.N.G. RY.CO. SURVEY NO. 855, A-760



PRO-TECH
ENGINEERING GROUP
INCORPORATED

E. San Antonio St., Suite 100
San Marcos, TX 78666
(512) 353-3335
www.pro-techengr.com

LEGEND