

NORTHEAST CORNER 329.632 ACRES  
1056/274 O.P.R.H.C.


RESIDUE 329.632 ACRES  
1056/274 O.P.R.H.C.

WILLIAM O. MERRIWETHER SURVEY A-563

JOHN A. HARLAN SURVEY A-397

## LEGEND

FIR=FOUND IRON ROD  
SIR=SET IRON ROD  
FIP=FOUND IRON PIPE  
— X — =FENCE

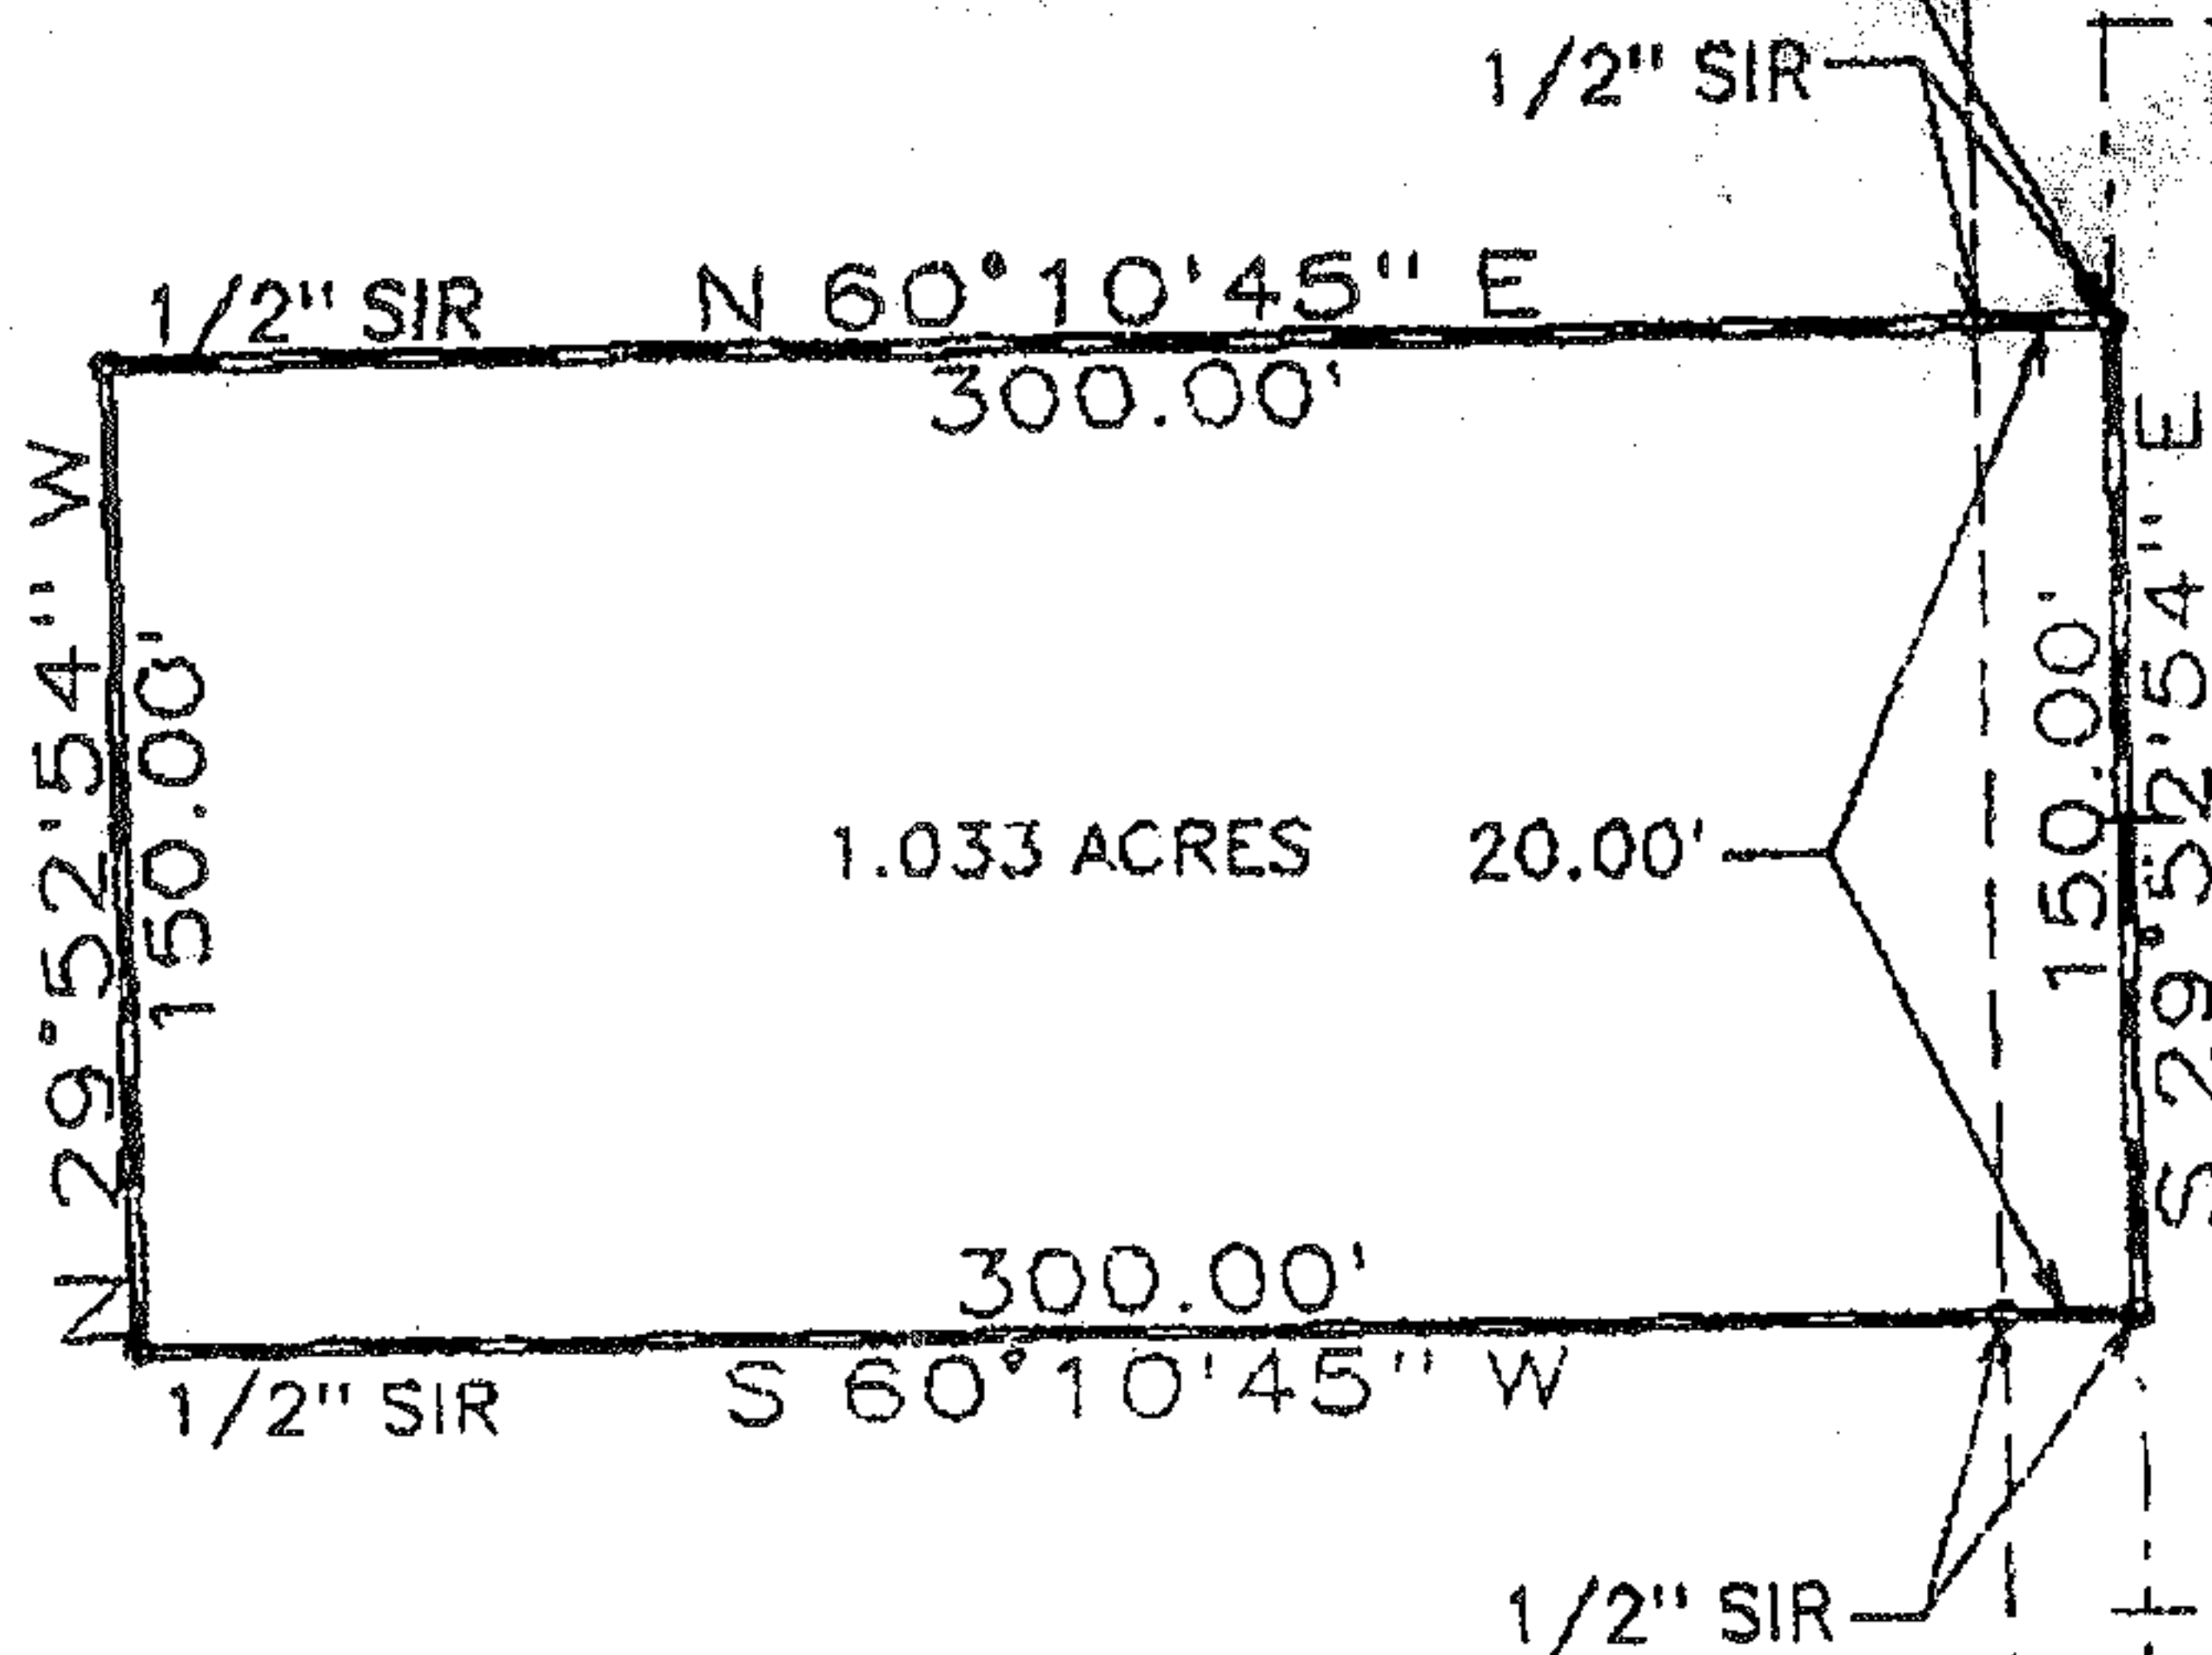


M & G PARTNERSHIP  
1008/158 O.P.R.H.C.

GLENN PITTMAN 1.000 ACRE  
1110/022 O.P.R.H.C.

NOTE: BEARINGS BASED ON EAST LINE OF  
329.632 ACRES - 1056/632 O.P.R.H.C.

HCR 3131

PLAT SHOWING THE SURVEY OF 1.033 ACRES LYING AND SITUATED IN THE WILLIAM O. MERRIWETHER SURVEY A-563 IN HILL COUNTY, TEXAS. SAID LAND IS A PART OF THAT CERTAIN 329.632 ACRE TRACT DESCRIBED IN A DEED FROM CARLA GATES KNOWLES HOPPER, ET AL, AS RECORDED IN VOLUME 1056, PAGE 274 OF THE OFFICIAL PUBLIC RECORDS OF HILL COUNTY.

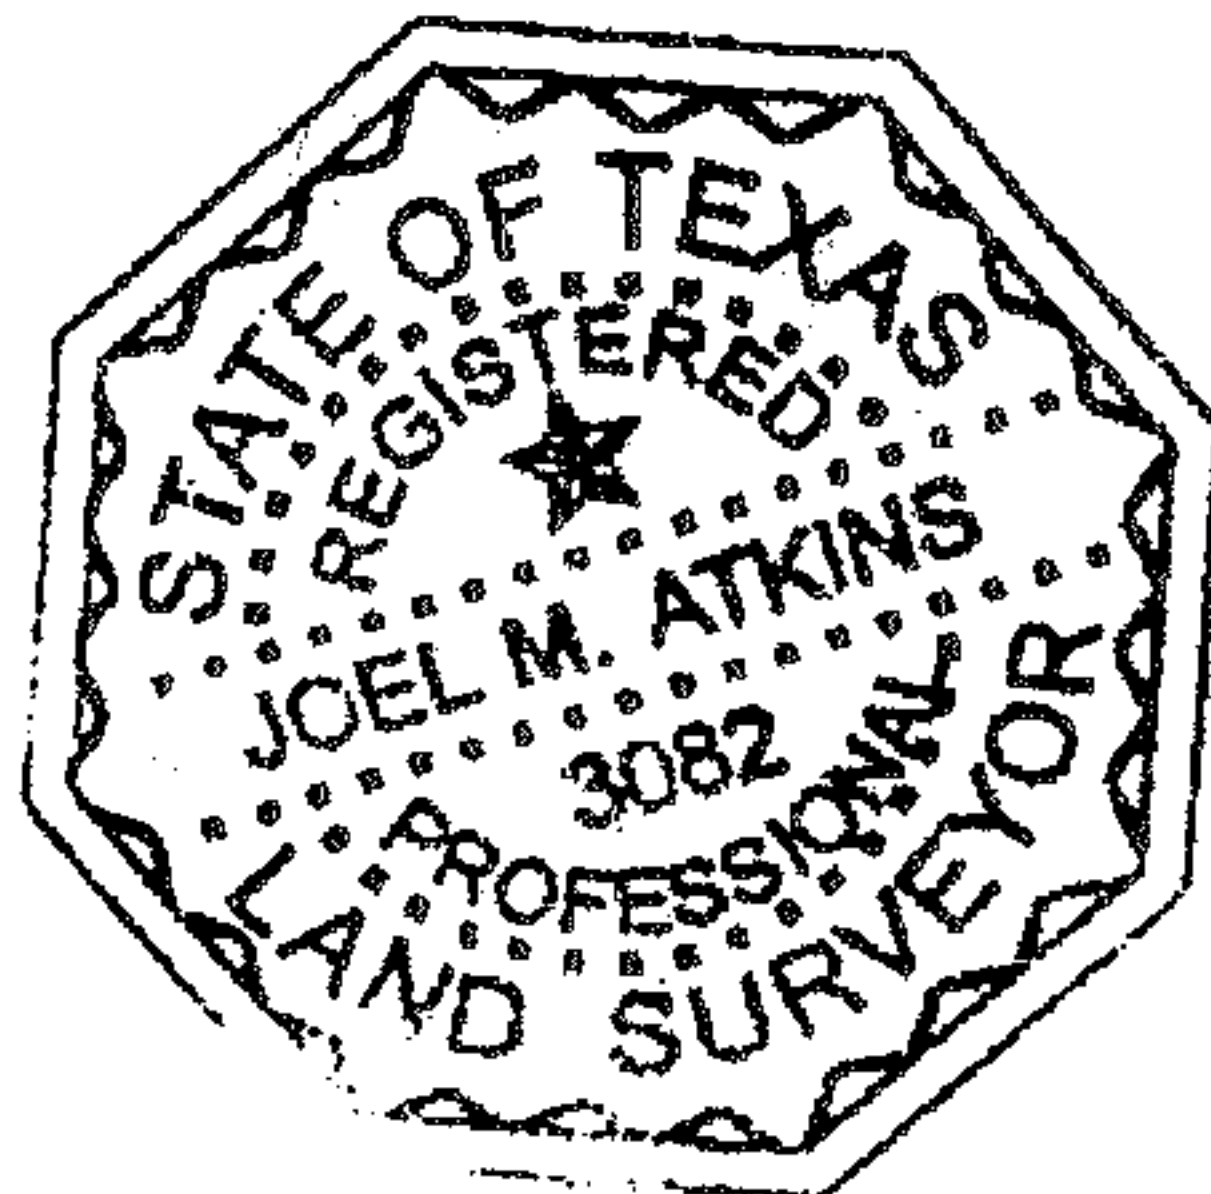

161-HCR-3131  
HILLS BORO TX  
76645

PAUL H. MILLER, SR.

TRACT  
SURVEYED BY

AA CONSULTING  
54 A WEST ELM STREET  
HILLSBORO TEXAS 76545

REGISTERED PROFESSIONAL SURVEYOR

06/20/01

SCALE: 1" = 100'

JNO10620.5

Received