


PROPERTY DESCRIPTION

PLAT SHOWING A 0.22 ACRE TRACT SITUATED IN THE GRAY B. KING SURVEY, ABSTRACT NO. 3, WOOD COUNTY, TEXAS, AND THE GRAY B. KING SURVEY, ABSTRACT NO. 611, FRANKLIN COUNTY, CITY OF WINNSBORO, TEXAS, AND BEING ALL OF THE SAME LAND DESCRIBED AS LOT 3, BLOCK D, GIBSON PARK ADDITION ACCORDING TO THE PLAT THEREOF RECORDED IN VOLUME 2, PAGE 1, PLAT RECORDS, WOOD COUNTY, TEXAS.

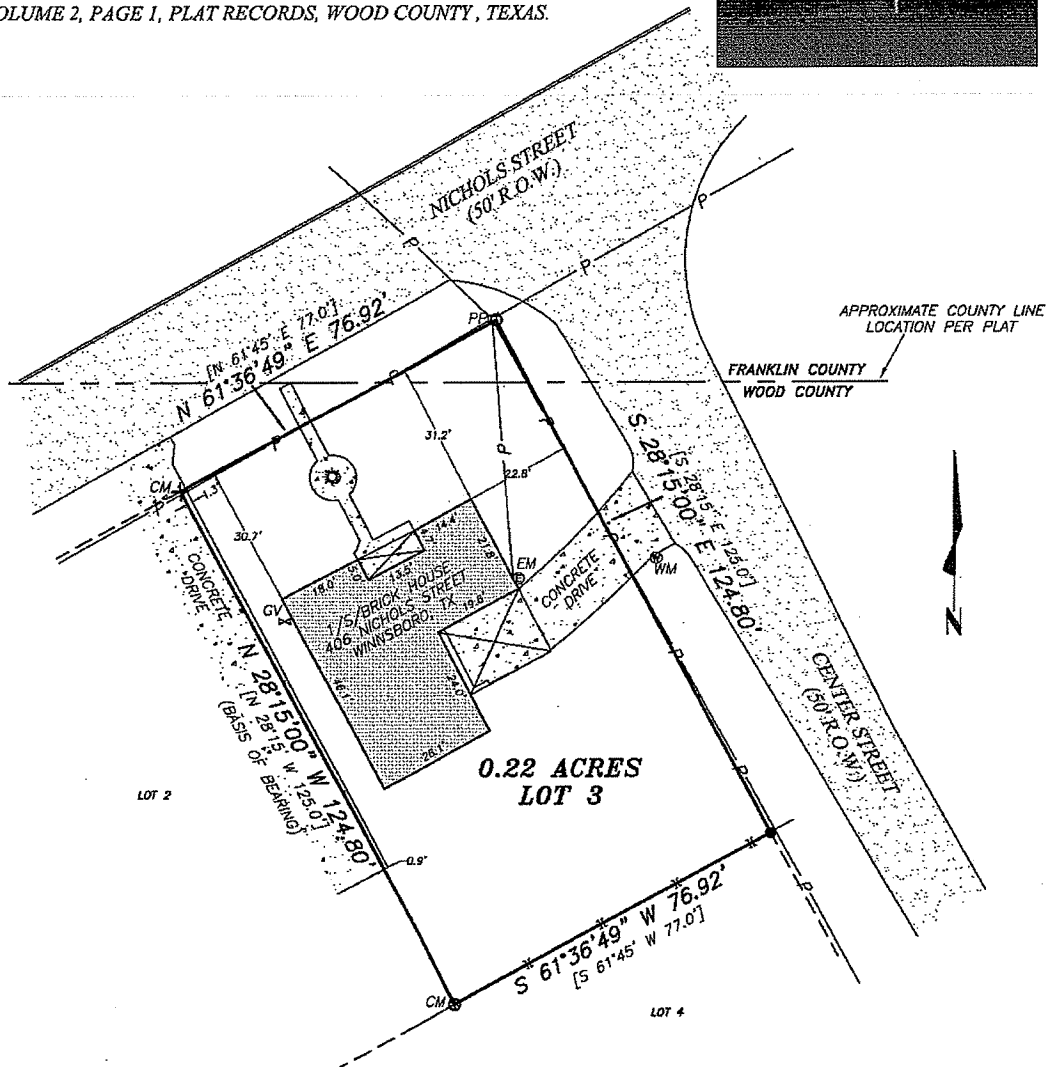

NOTE: All record calls are denoted in [].


NOTE: This survey was prepared without the benefit of a title report or title commitment. There may be additional easements or encumbrances affecting this tract that are not shown hereon.

FLOOD NOTE: By graphic plotting only, this property DOES NOT appear to lie within a 100 year flood zone area, according to flood panel map no. 48068D 0005 B, dated December 7, 1982, published by the Federal Emergency Management Agency.

The undersigned does hereby certify that this plat represents an accurate survey made on the ground on February 14, 2007, and the boundaries as located are according to the recorded references shown. Except as shown, this property abuts a public roadway, and there are no visible conflicts, encroachments, or overlapping of improvements. This survey is for the purpose and parties shown, and unauthorized uses by others will be at their own risk.

Buyer: Shawn Stephens

Stephen A. Hudson
STEPHEN A. HUDSON R.P.L.S. NO.: 4896

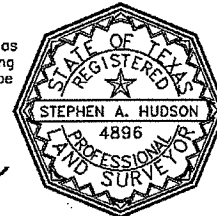

LEGEND PP⊕ Power Pole WM⊙ Water Meter EM⊙ Electric Meter ⊙ Light Pole GV⊙ Gas Valve CM Control Monument ○ 1/2" Iron Pipe Found × X Cut in Concrete Found ● 1/2" Iron Rod Set w/Pink Cap Stamped "Landmark LS"	Overhead Powerline Wood Privacy Fence IT	LANDMARK LAND SURVEYING, INC. 101 BILL BRADFORD ROAD SUITE 13 SULPHUR SPRINGS, TX 75482 (903)438-2400 PHONE (903)438-2152 FAX	IMPROVEMENT SURVEY SHEET 1 OF 1 REVISIONS:	SCALE: 1"=30' DATE: 2/16/07 SURVEYED BY: G.C. DRAWN BY: G.C. TECHNICIAN: G.C. JOB NO. 07-0051



RENEWAL REINSPECTION REPORT

COMMENTS

INSIDE & OUTSIDE
Inspection

No Termite Activity

Thank You!

For your continued confidence
in Terminix

No Bugs. No Hassles.

We Deeply Appreciate Your
Business!

DEL TOMBERLIN
903-335-1660

TERMITE AND PEST CONTROL

DETAILS AT TERMINIX.COM

CUSTOMER NAME/ADDRESS SHAWN STEPHENS 406 NICHOLS STREET WINNSBORO, TX 75494	BUNIT 2645	CUSTOMER NUMBER 6763553	SALES AGMT NUMBER 8933660	WORK ORDER NUMBER 10307588616	SVC LINE TERM SERVICE	PERIOD COVERED 04/2010 04/2011	PLANNED DATE 1/05/10	INSPECTION DATE
PROPERTY NAME, ADDRESS AND INSTRUCTION SHAWN STEPHENS 406 NICHOLS STREET WINNSBORO, TX 75494	OTHER OBSERVATIONS or CONDUCTIVE CONDITIONS? Other Pest Problem Inadequate Ventilation Excessive Moisture Inadequate Floor Supports	YES <input checked="" type="checkbox"/>	NO <input checked="" type="checkbox"/>	LOCATION	PURCHASE ORDER #	Amount Paid		
TERMINIX EVIDENCE				YES	NO	NEW ADDITIONS OR ALTERATIONS TO YOUR PROPERTY MUST BE TREATED BY TERMINIX TO BE COVERED UNDER THIS CONTRACT		
Tunnels				<input checked="" type="checkbox"/>	<input checked="" type="checkbox"/>	INSPECTOR'S SIGNATURE <i>Del Tomberlin</i>		
Pellets				<input checked="" type="checkbox"/>	<input checked="" type="checkbox"/>	CUSTOMER'S SIGNATURE		
Swarmers				<input checked="" type="checkbox"/>	<input checked="" type="checkbox"/>			
Others				<input checked="" type="checkbox"/>	<input checked="" type="checkbox"/>			
MATERIAL USED NAME				%	AMOUNT			



RENEWAL REINSPECTION REPORT

You may contact your Terminix Representative at...

TERMINIX INTL. TPCL11484
521 MAIN STREET #101
SULPHUR SPRINGS, TX 75482
(903)885-4832

CUSTOMER RECORD OF INSPECTION