


BEE COUNTY, TEXAS

- LEGEND:
- SET 3/4" IRON PIN
 - FENCE LINE
 - ORIGINAL SURVEY LINE
 - POINT OF BEGINNING
 - POB DEED RECORDS BEE COUNTY, TEXAS
 - O.F.R. OFFICIAL PUBLIC RECORDS BEE COUNTY, TEXAS

DEED 1
483.516 Acres
G.A. International, L.P.
Bella Holdings, LLC
Survey B, 1005 D.R.
Vol. 679, Pg. 612, O.P.R.

Scale 1" = 500'
BEARINGS SHOWN HEREON
ARE GEODETIC FROM GPS
OBSERVATIONS.

Share "B"
Parcel 2
371.61 Acres
Forrest R. Hoiland, et al
Hervey D. Hoiland
Jasper B. Hoiland
Vol. 255, Pg. 388, D.R.

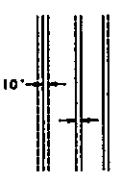


THOMAS HOLDEN

60-Foot Road &
Utility Easement

JOHN &
DANIEL
O'BOYLE

155.691 Acres
Coral Street District
Phyllis Schmidt
Deborah Schmidt
Vol. 388, Pg. 388, O.P.R.

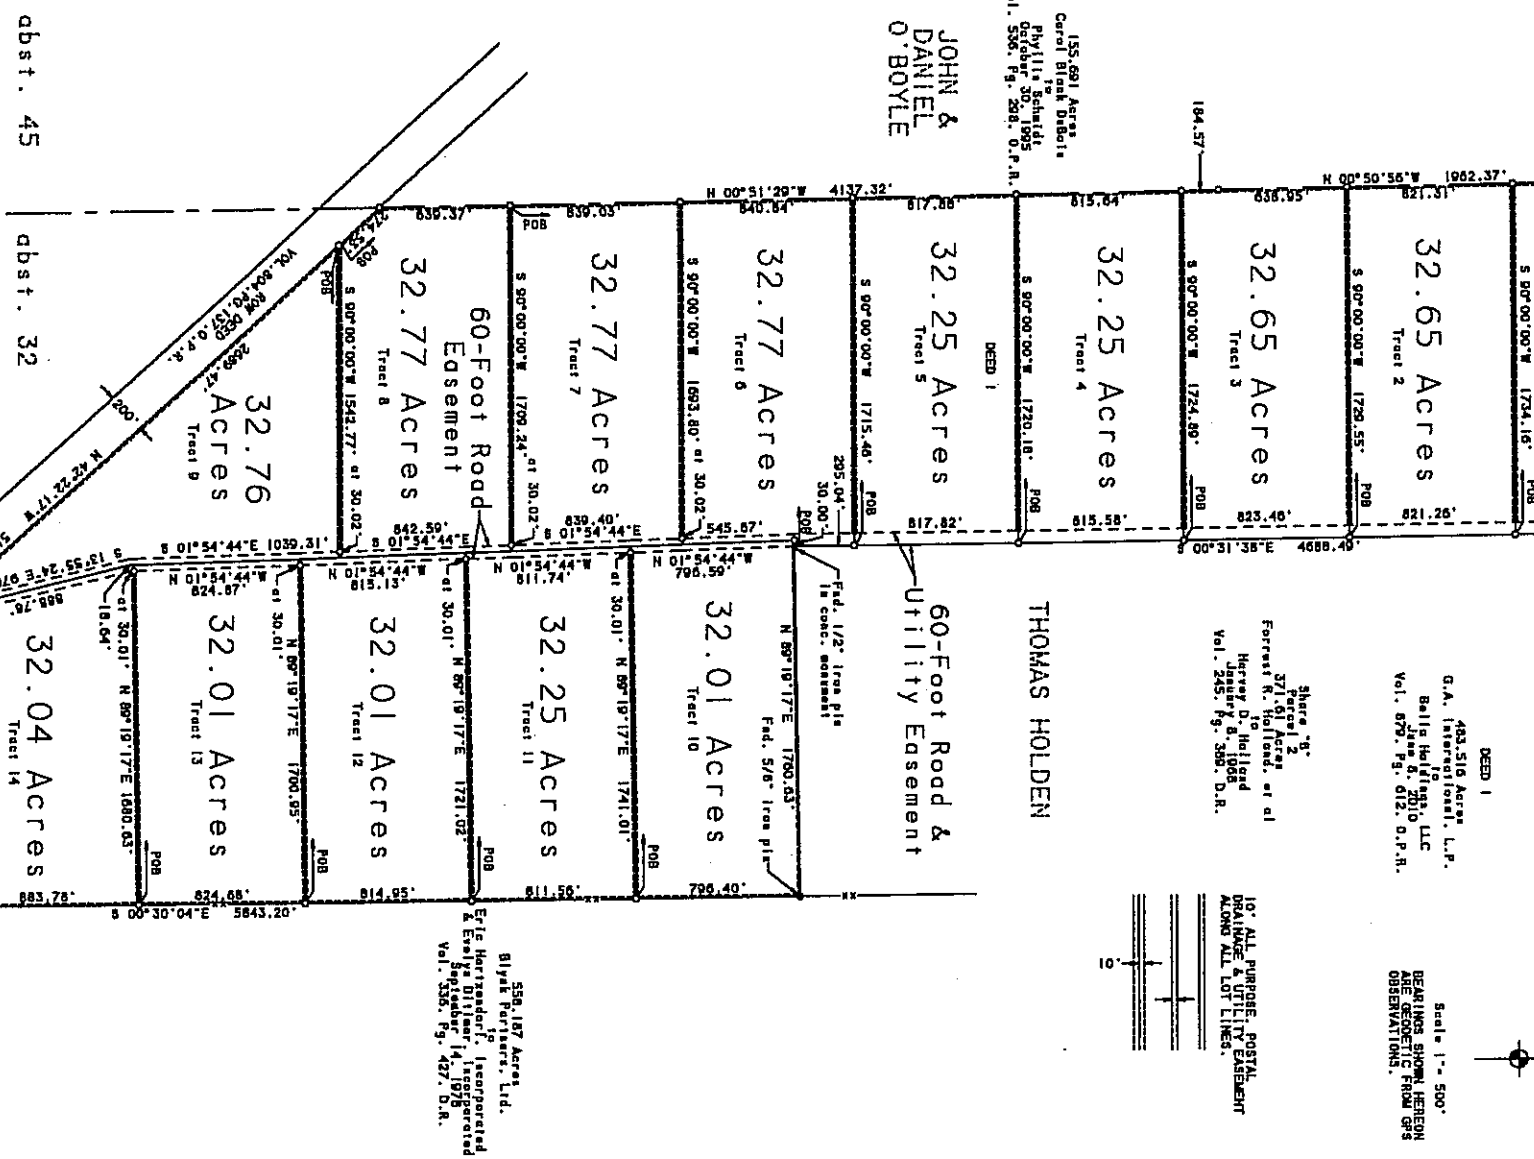

PREPARED FOR: Bella Holdings, LLC
SURVEYED ON THE GROUND: June 14, 22, 23, 2010

A Plat of fifteen tracts of land and a 60 Foot
Road & Utility Easement situated about 11 miles
S 27° E of Beeville in Bee County, Texas.