
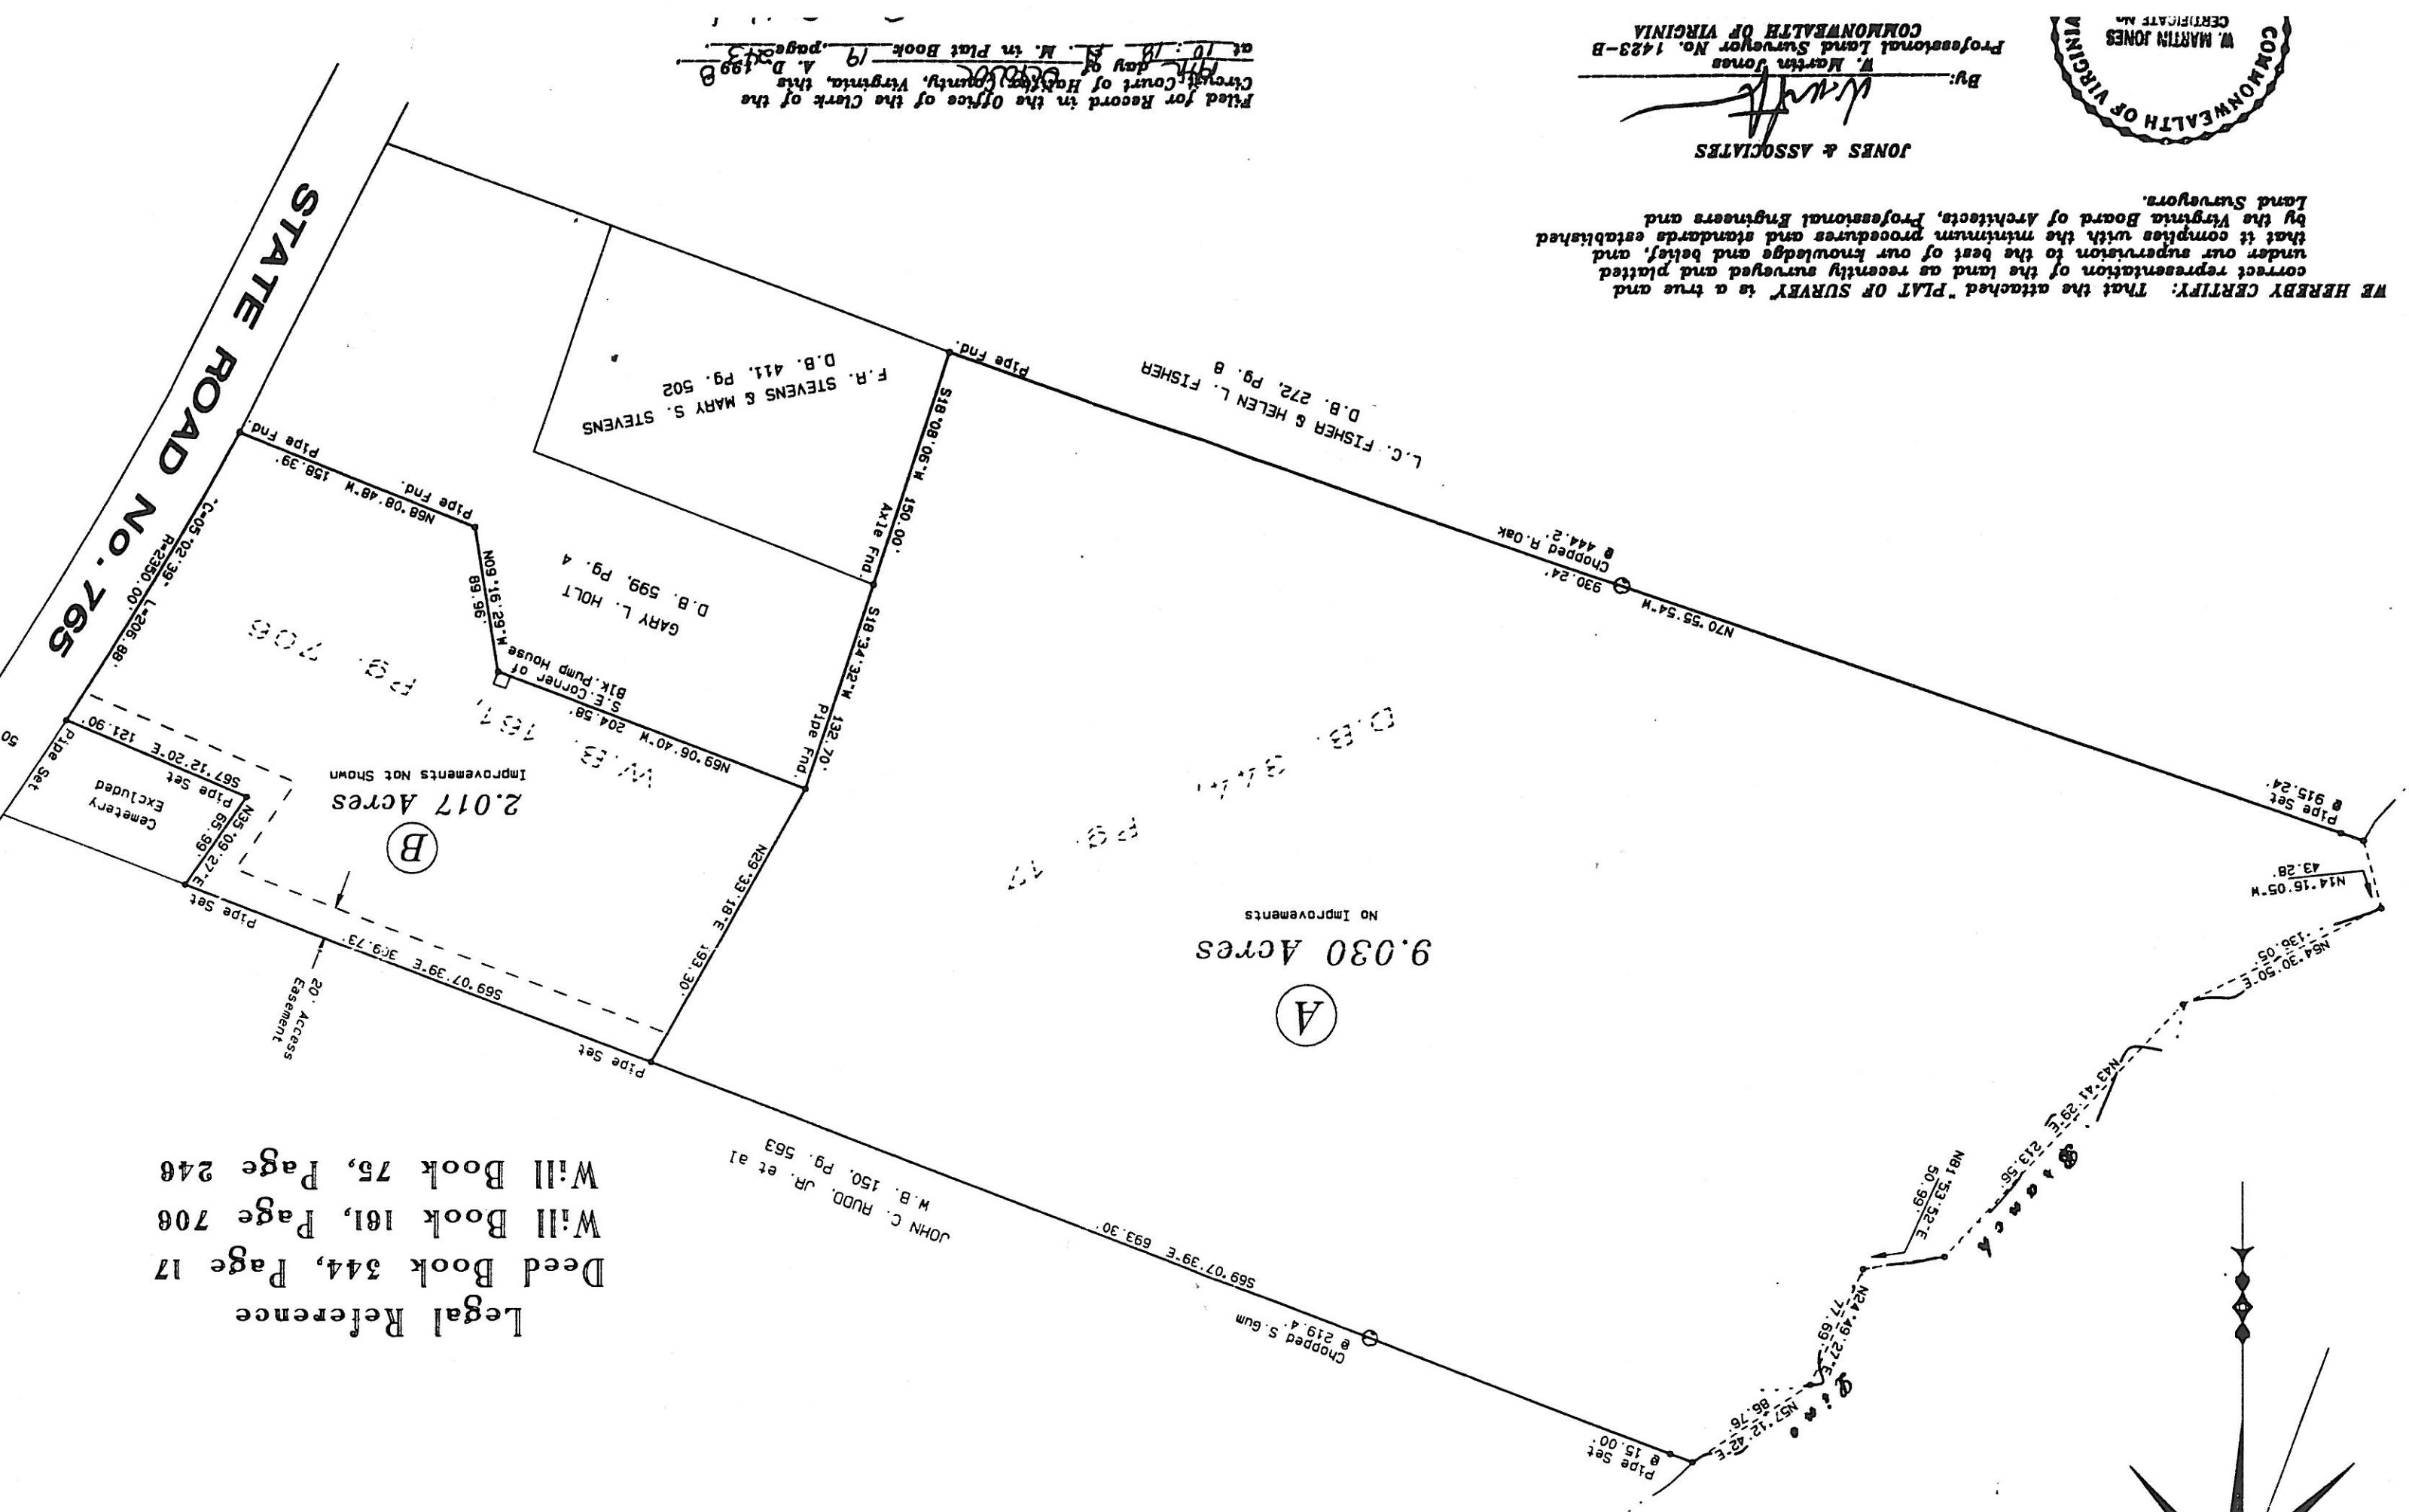


Legal Reference
Deed Book 344, Page 17
Will Book 161, Page 706
Will Book 75, Page 246

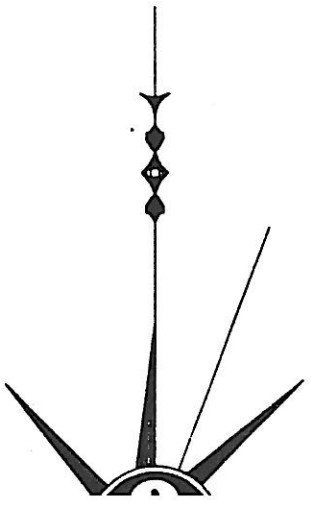

WE HEREBY CERTIFY: That the attached "PLAT OF SURVEY" is a true and correct representation of the land as recently surveyed and platted under our supervision to the best of our knowledge and belief, and that it complies with the minimum procedures and standards established by the Virginia Board of Architects, Professional Engineers and Land Surveyors.

JONES & ASSOCIATES

By: *W. Martin Jones*
W. Martin Jones
Professional Land Surveyor No. 1423-B
COMMONWEALTH OF VIRGINIA



Filed for Record in the Office of the Clerk of the
Circuit Court of Halifax County, Virginia, this
17th day of September, 1990, at 10:18 A.M. in Plat Book 19, pages 246 & 247