



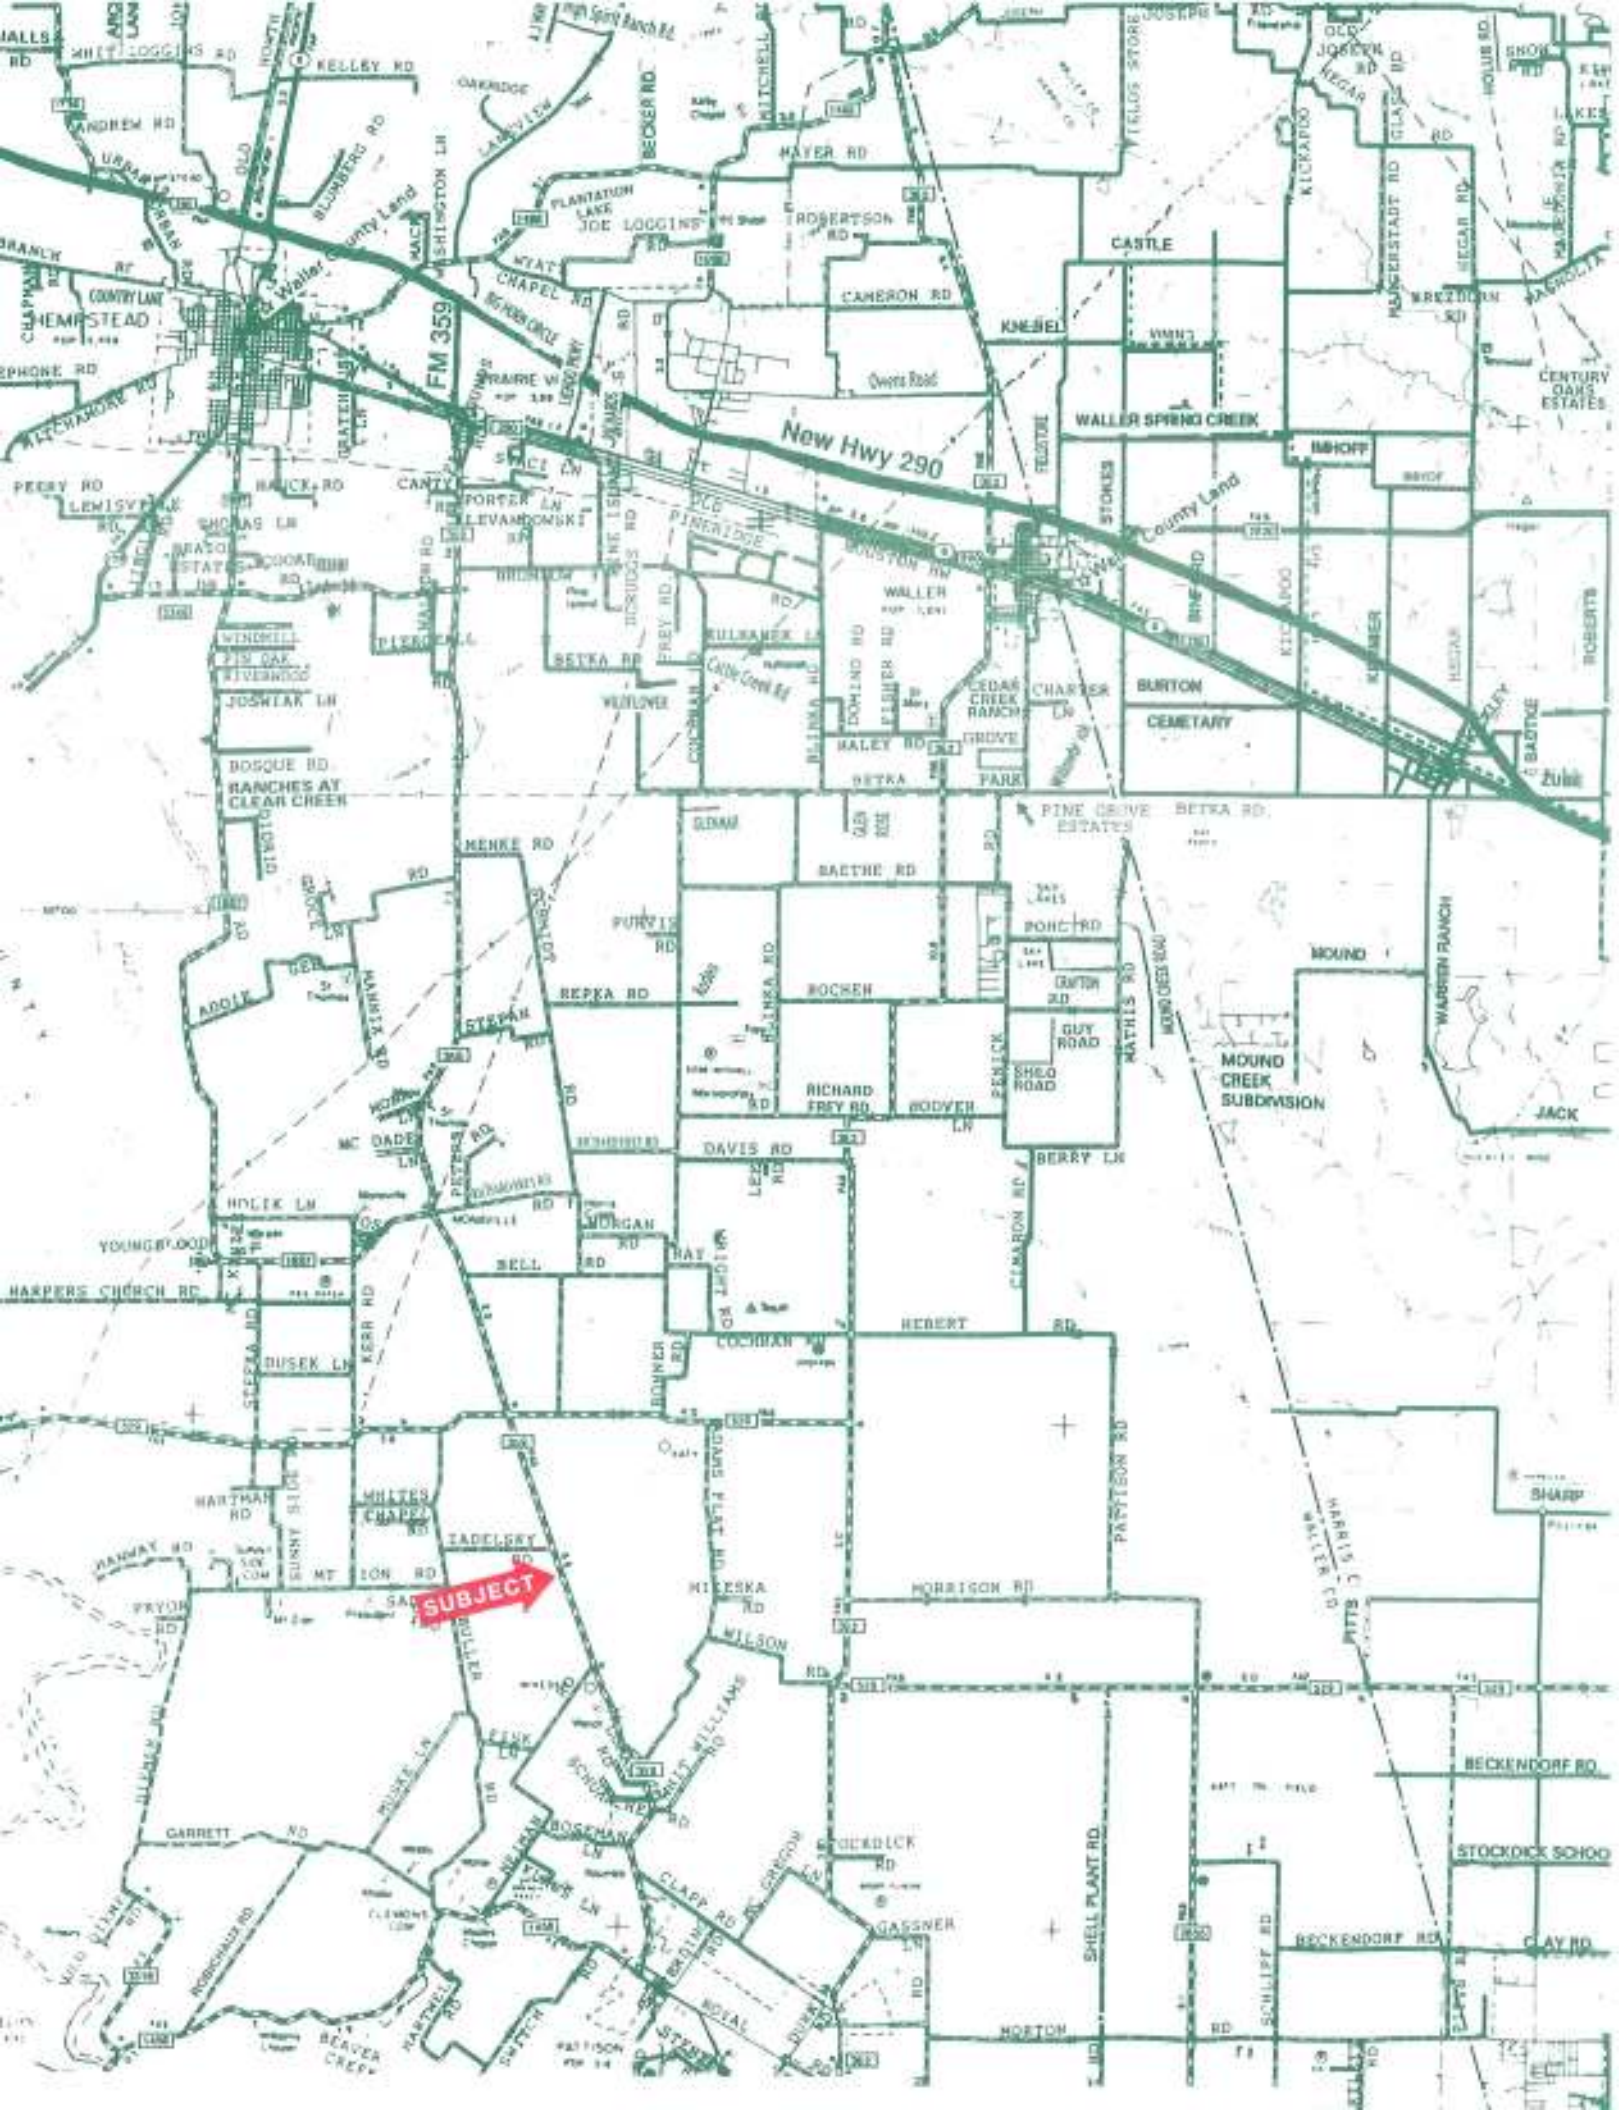

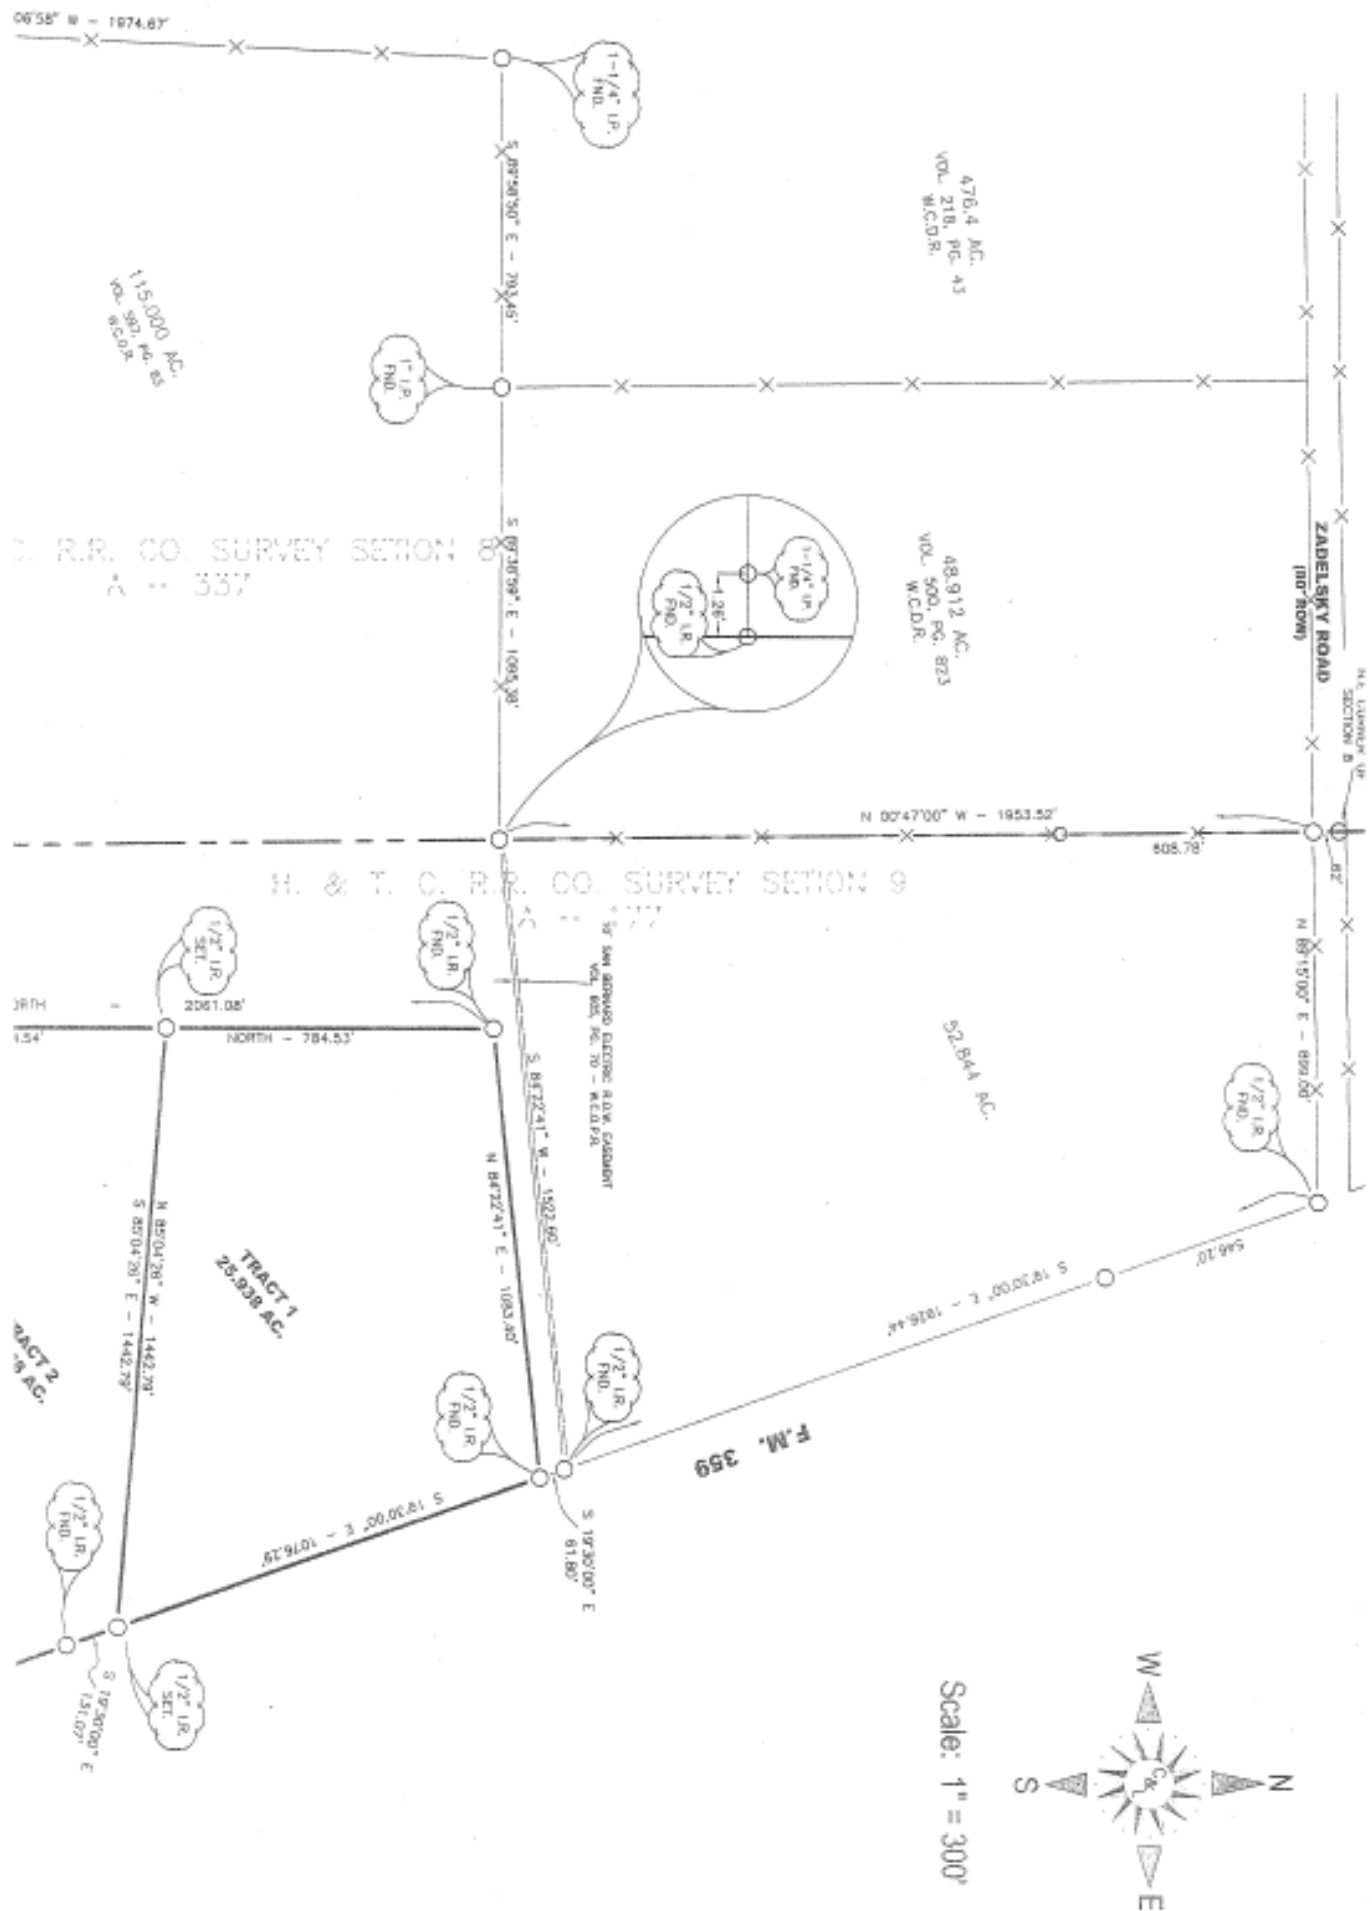




This property is not in the 100 year Flood Plain, according to the
 Waller County, Texas Flood Plain Map Community Panel No. 480640
 0100 B dated December 18, 1998
 All bearings noted herein are based on the common line of Section
 8 & Section 9 survey North 0° 47' 00" West
 NOTE: This survey consists of a separate oil and gas description.

BEING TWO 25.938 ACRE TRACTS OF LAND OUT OF AN ORIGINAL 51.878 ACRE TRACT OUT OF A
 300.346 ACRE TRACT OF LAND COMPRISED OF A 24.391 ACRE TRACT AND A 283.182 ACRE TRACT
 RECORDED IN VOLUME 402, PAGE 486 OF THE DEED RECORDS OF WALLER COUNTY, TEXAS OUT OF
 AND A PART OF THE H. & T. C. RAILROAD COMPANY SURVEY SECTION 9, ABSTRACT 177 AND OUT OF
 AND A PART OF THE H. & T. C. RAILROAD COMPANY SURVEY SECTION 8, ABSTRACT 337 IN WALLER

The undersigned there certify that this is an accurate
 Plat of Survey, made on the ground, of the property legally
 described herein in April, 2007 and is correct, and that
 there are no discrepancies, conflicts, or encroachments or
 other matters apparent on the ground except as shown hereon.

[Signature]
 J. L. Mc

PLAT OF SURVEY

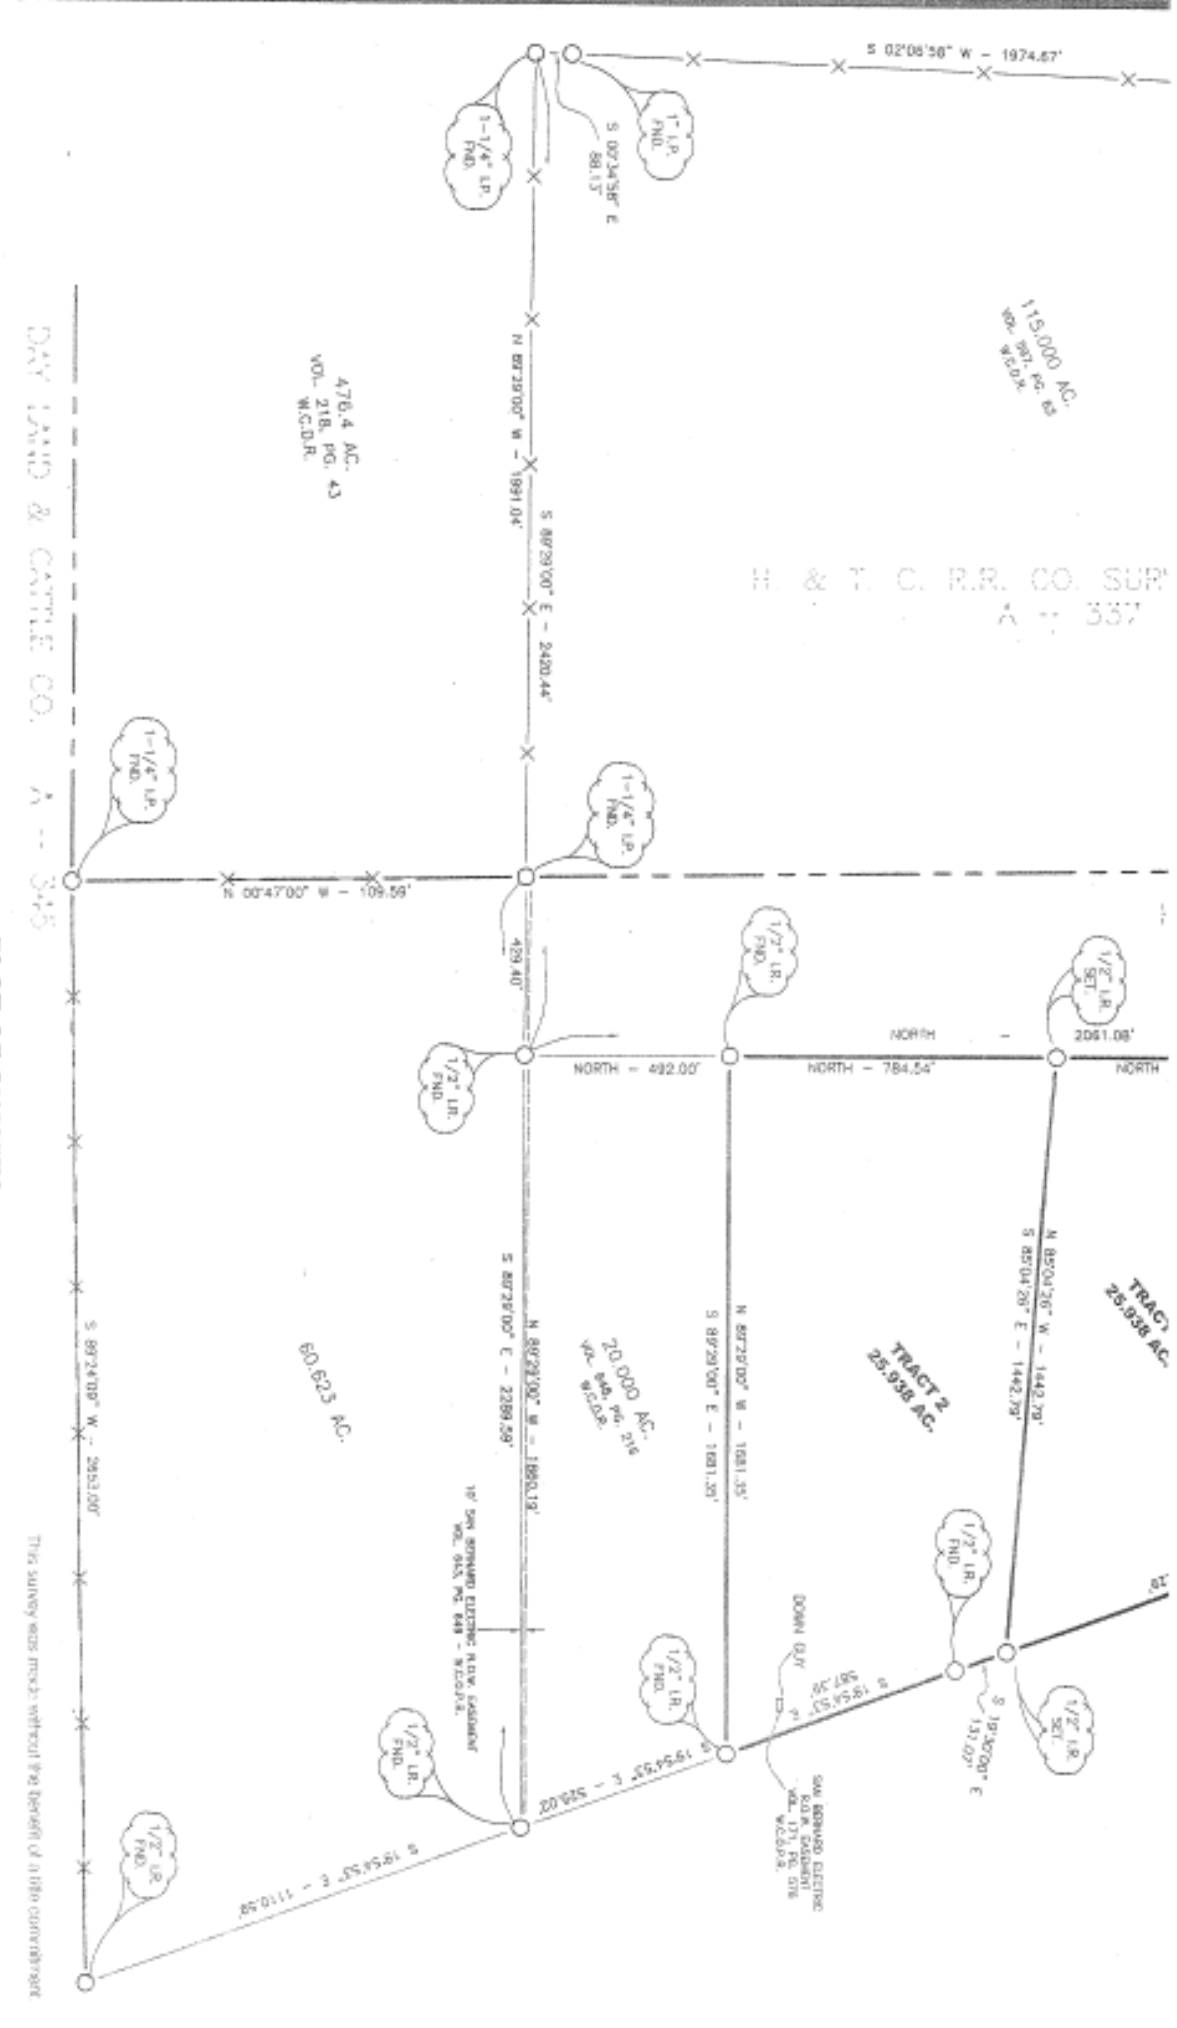

This survey was made without the benefit of a title commitment

