


1011 Gregg & Co

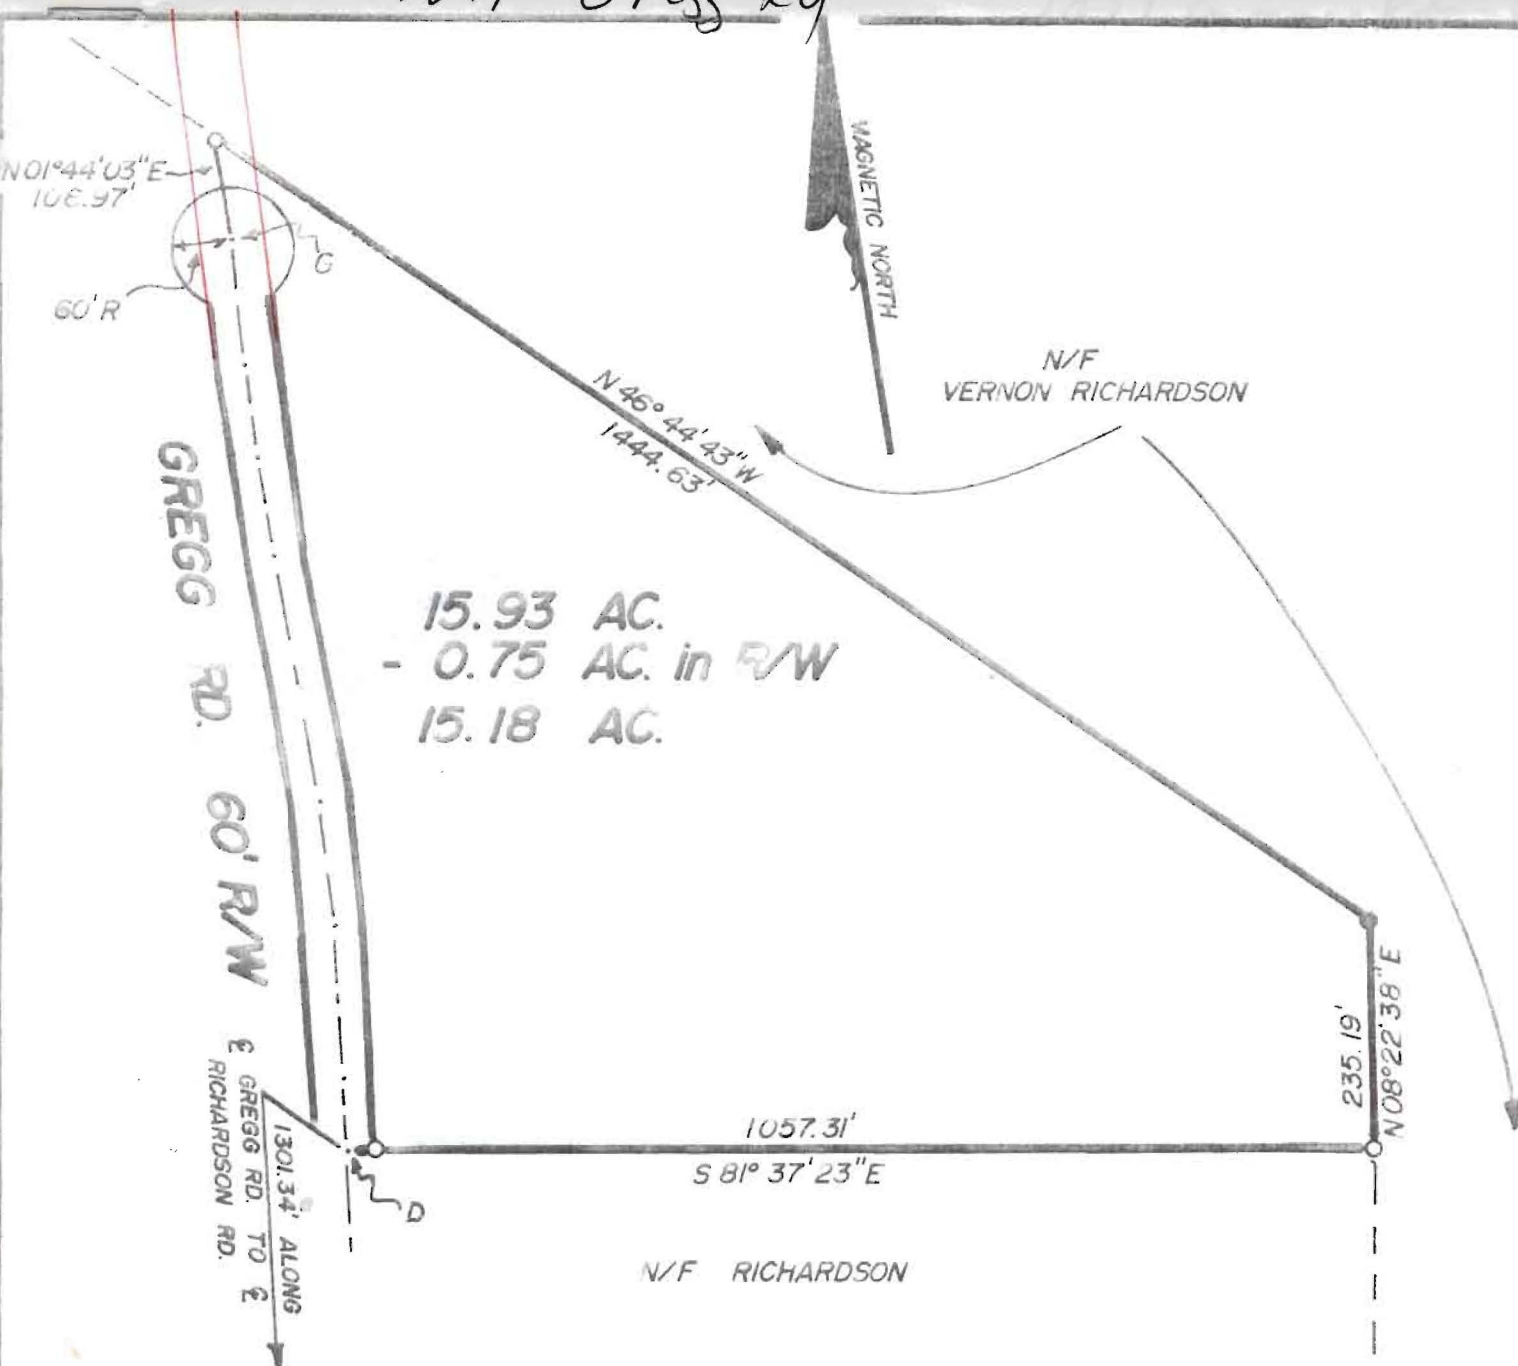

SURVEY FOR:

U.A. RICHARDSON

LOCATED IN LAND LOT 195,
20th LAND DISTRICT
FAIRPLAY G.M.D. 280
MORGAN COUNTY, GEORGIA

SCALE: 1" = 200' SEPTEMBER 10, 1991

SURVEY BY:
GREGG & ASSOCIATES
MONROE, GEORGIA

- LEGEND**
- R/W = RIGHT OF WAY
 - = IRON PIN FOUND
 - = IRON PIN SET
 - ℄ = CENTER LINE

D TO G	
N 04° 56' 52" E	74.22'
N 06° 34' 42" E	158.54'
N 00° 27' 24" E	129.84'
N 01° 26' 04" W	261.36'
N 00° 02' 21" W	110.74'
N 01° 18' 31" E	95.15'
N 01° 44' 03" E	133.59'



I certify that this plat is correct and a true representation of the conditions on this property.

GEORGIA REGISTERED SURVEYOR