

CS7B

REVISED SUBDIVISION PLAT OF
OCONEE OVERLOOK
LOCATED IN LAND LOT 387
C.M.D. 277 - 4th LAND DISTRICT
MORGAN COUNTY, GEORGIA

SCALE 1" = 100' AUGUST 12, 1987

PREPARED BY
GREGG & ASSOC.
MONROE, GEORGIA
PH. 267-2466


*Plat Book #11
Page 212
Aug 1987*


*for
Glenn
to add notes
to this plat*



Wm. J. Gregg, Sr.


CS7B

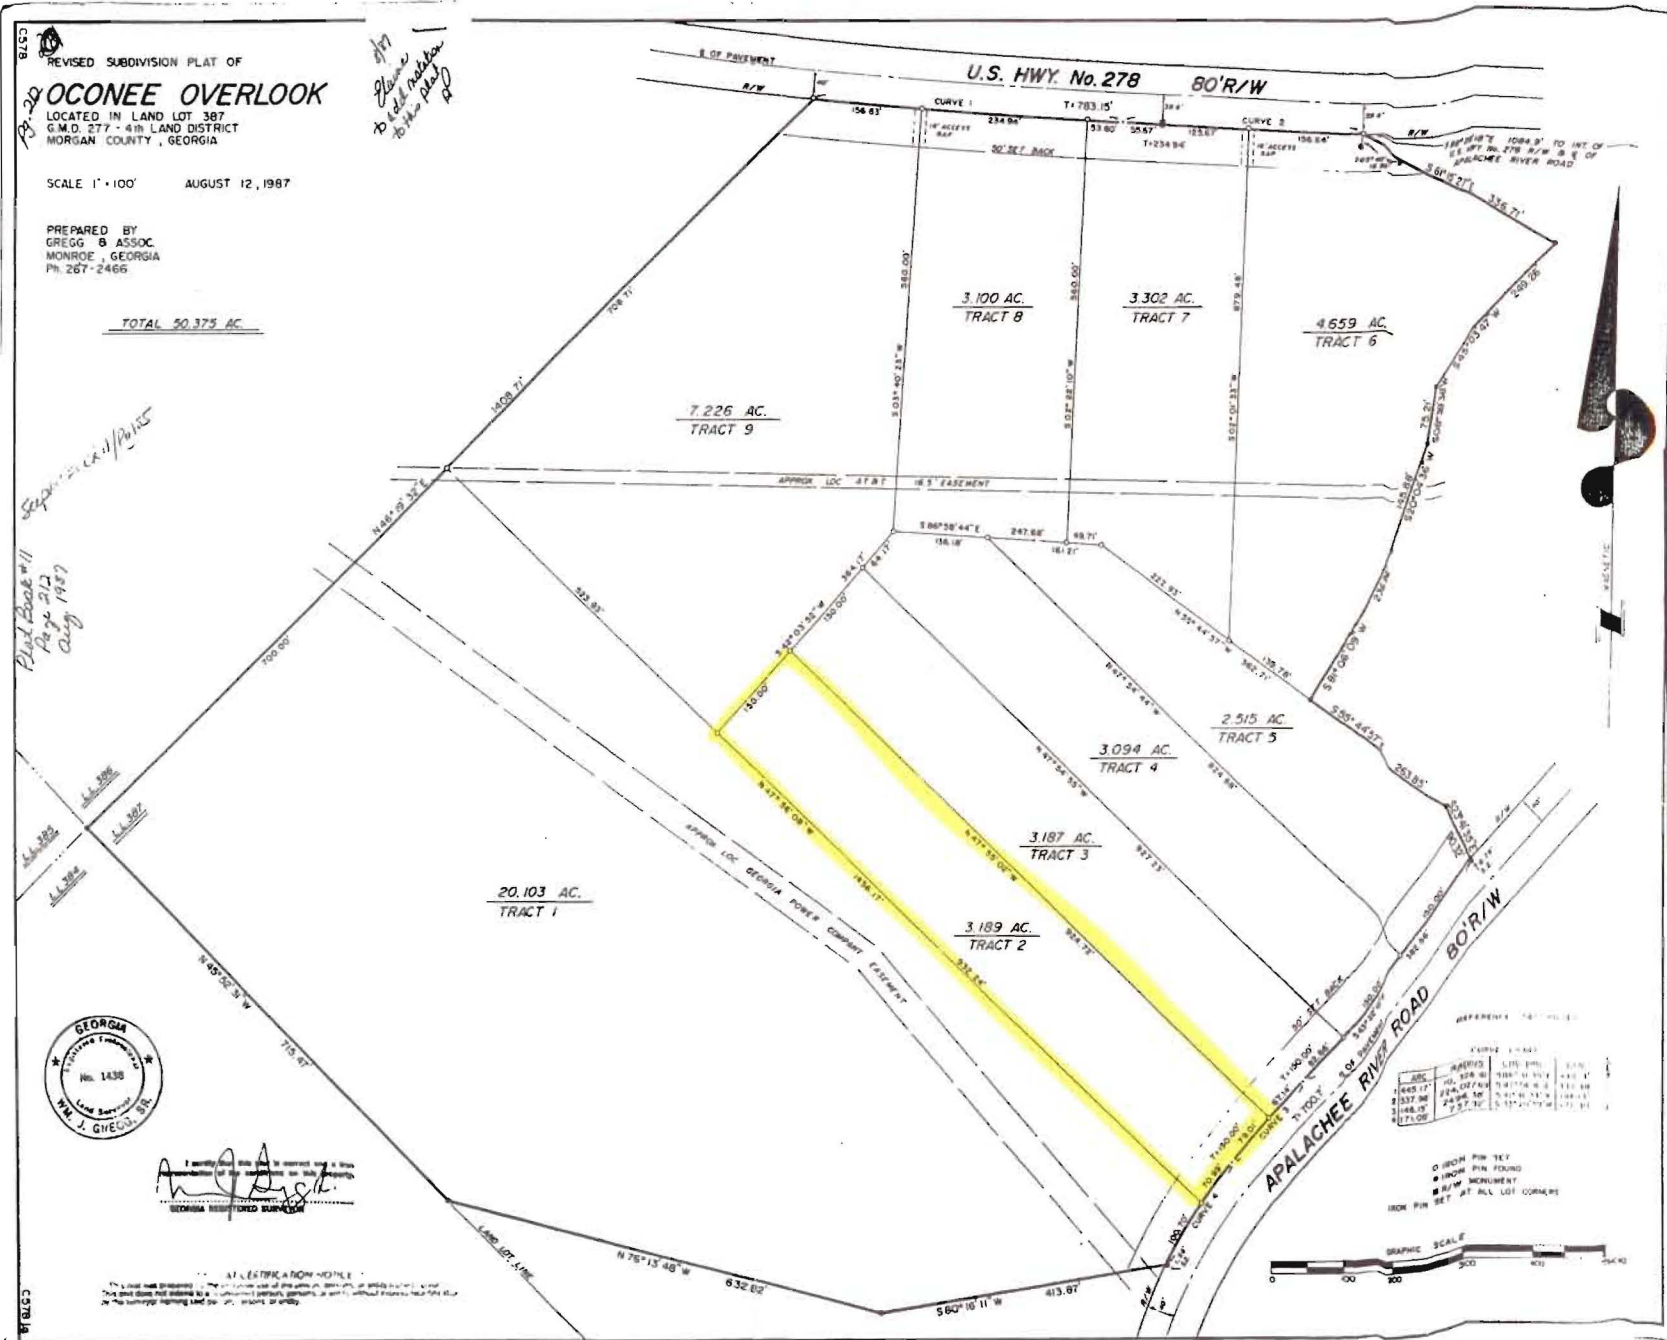

REFERENCE TABLE


