


CENTER, SEC. 26, T16N, R1E

FND 3/4" PIPE IN MON. BOX (LEDY SUR. #100.2226)
S05°W 41.45' TO PK W/S P.P. (41.50'R.)
S20°E 43.92' TO PK NE/S TELE. RISER (44'R.)
N60°E 126.50' TO PK NW/S P.P. (126.54'R.)
N60°W 153.00' SET N&D SW/S P.P.

SURVEY IN:

SW 1/4, SE 1/4,
SEC. 26, T16N, R1E,
HOPE TWP., MIDLAND
COUNTY, MICHIGAN

BASIS OF BEARING:
ASSUMED

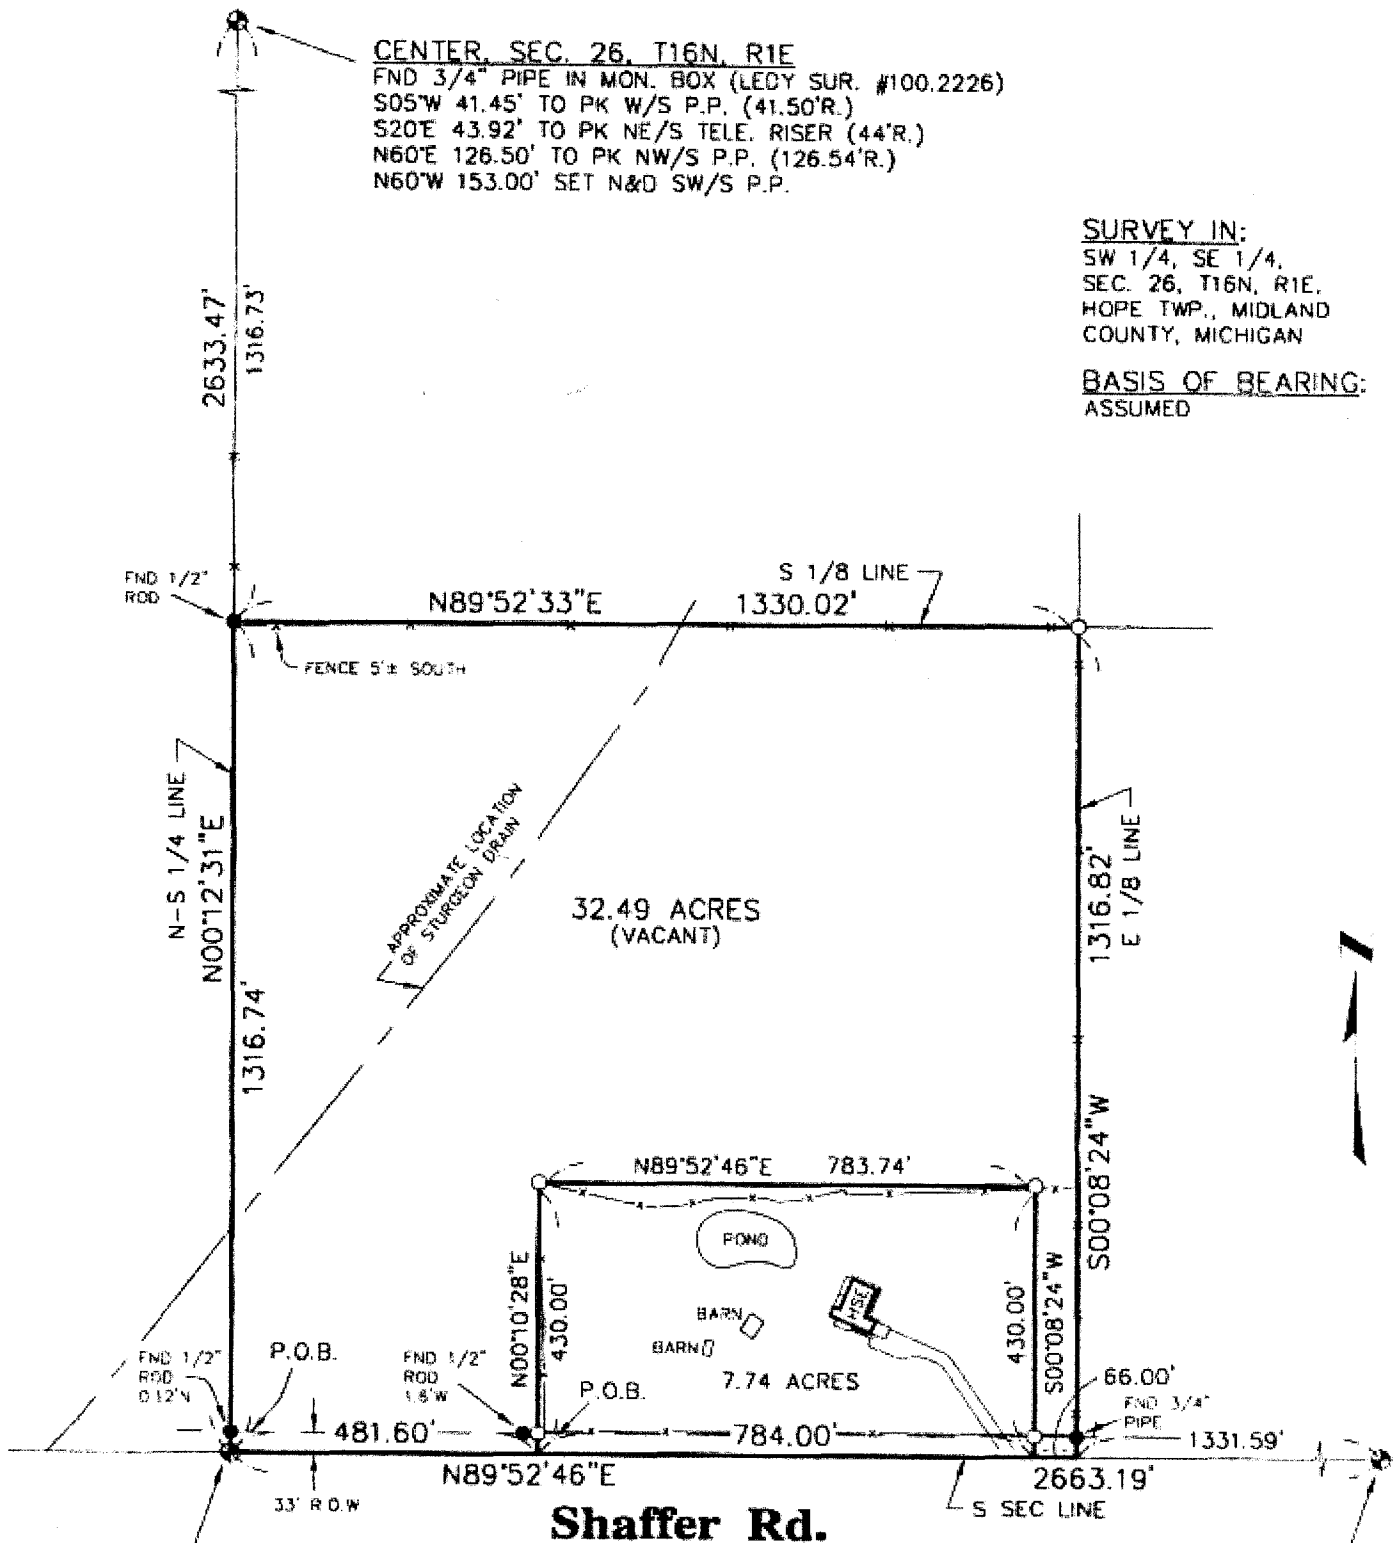

S 1/4 COR., SEC. 26, T16N, R1E

FND 5/8\" ROD IN MON. BOX (L.C.R.C. #150)
S 11.2' TO EDGE ASPHALT (10.2'R.)
NW 48.88' SET N&D NE/S P.P.
SW 52.50' SET N&D ON TOP OF 6\" POST
SE 44.31' SET N&D NE/S 30\" COTTONWOOD

SE COR., SEC. 26, T16N, R1E

REMONUMENTATION #610