


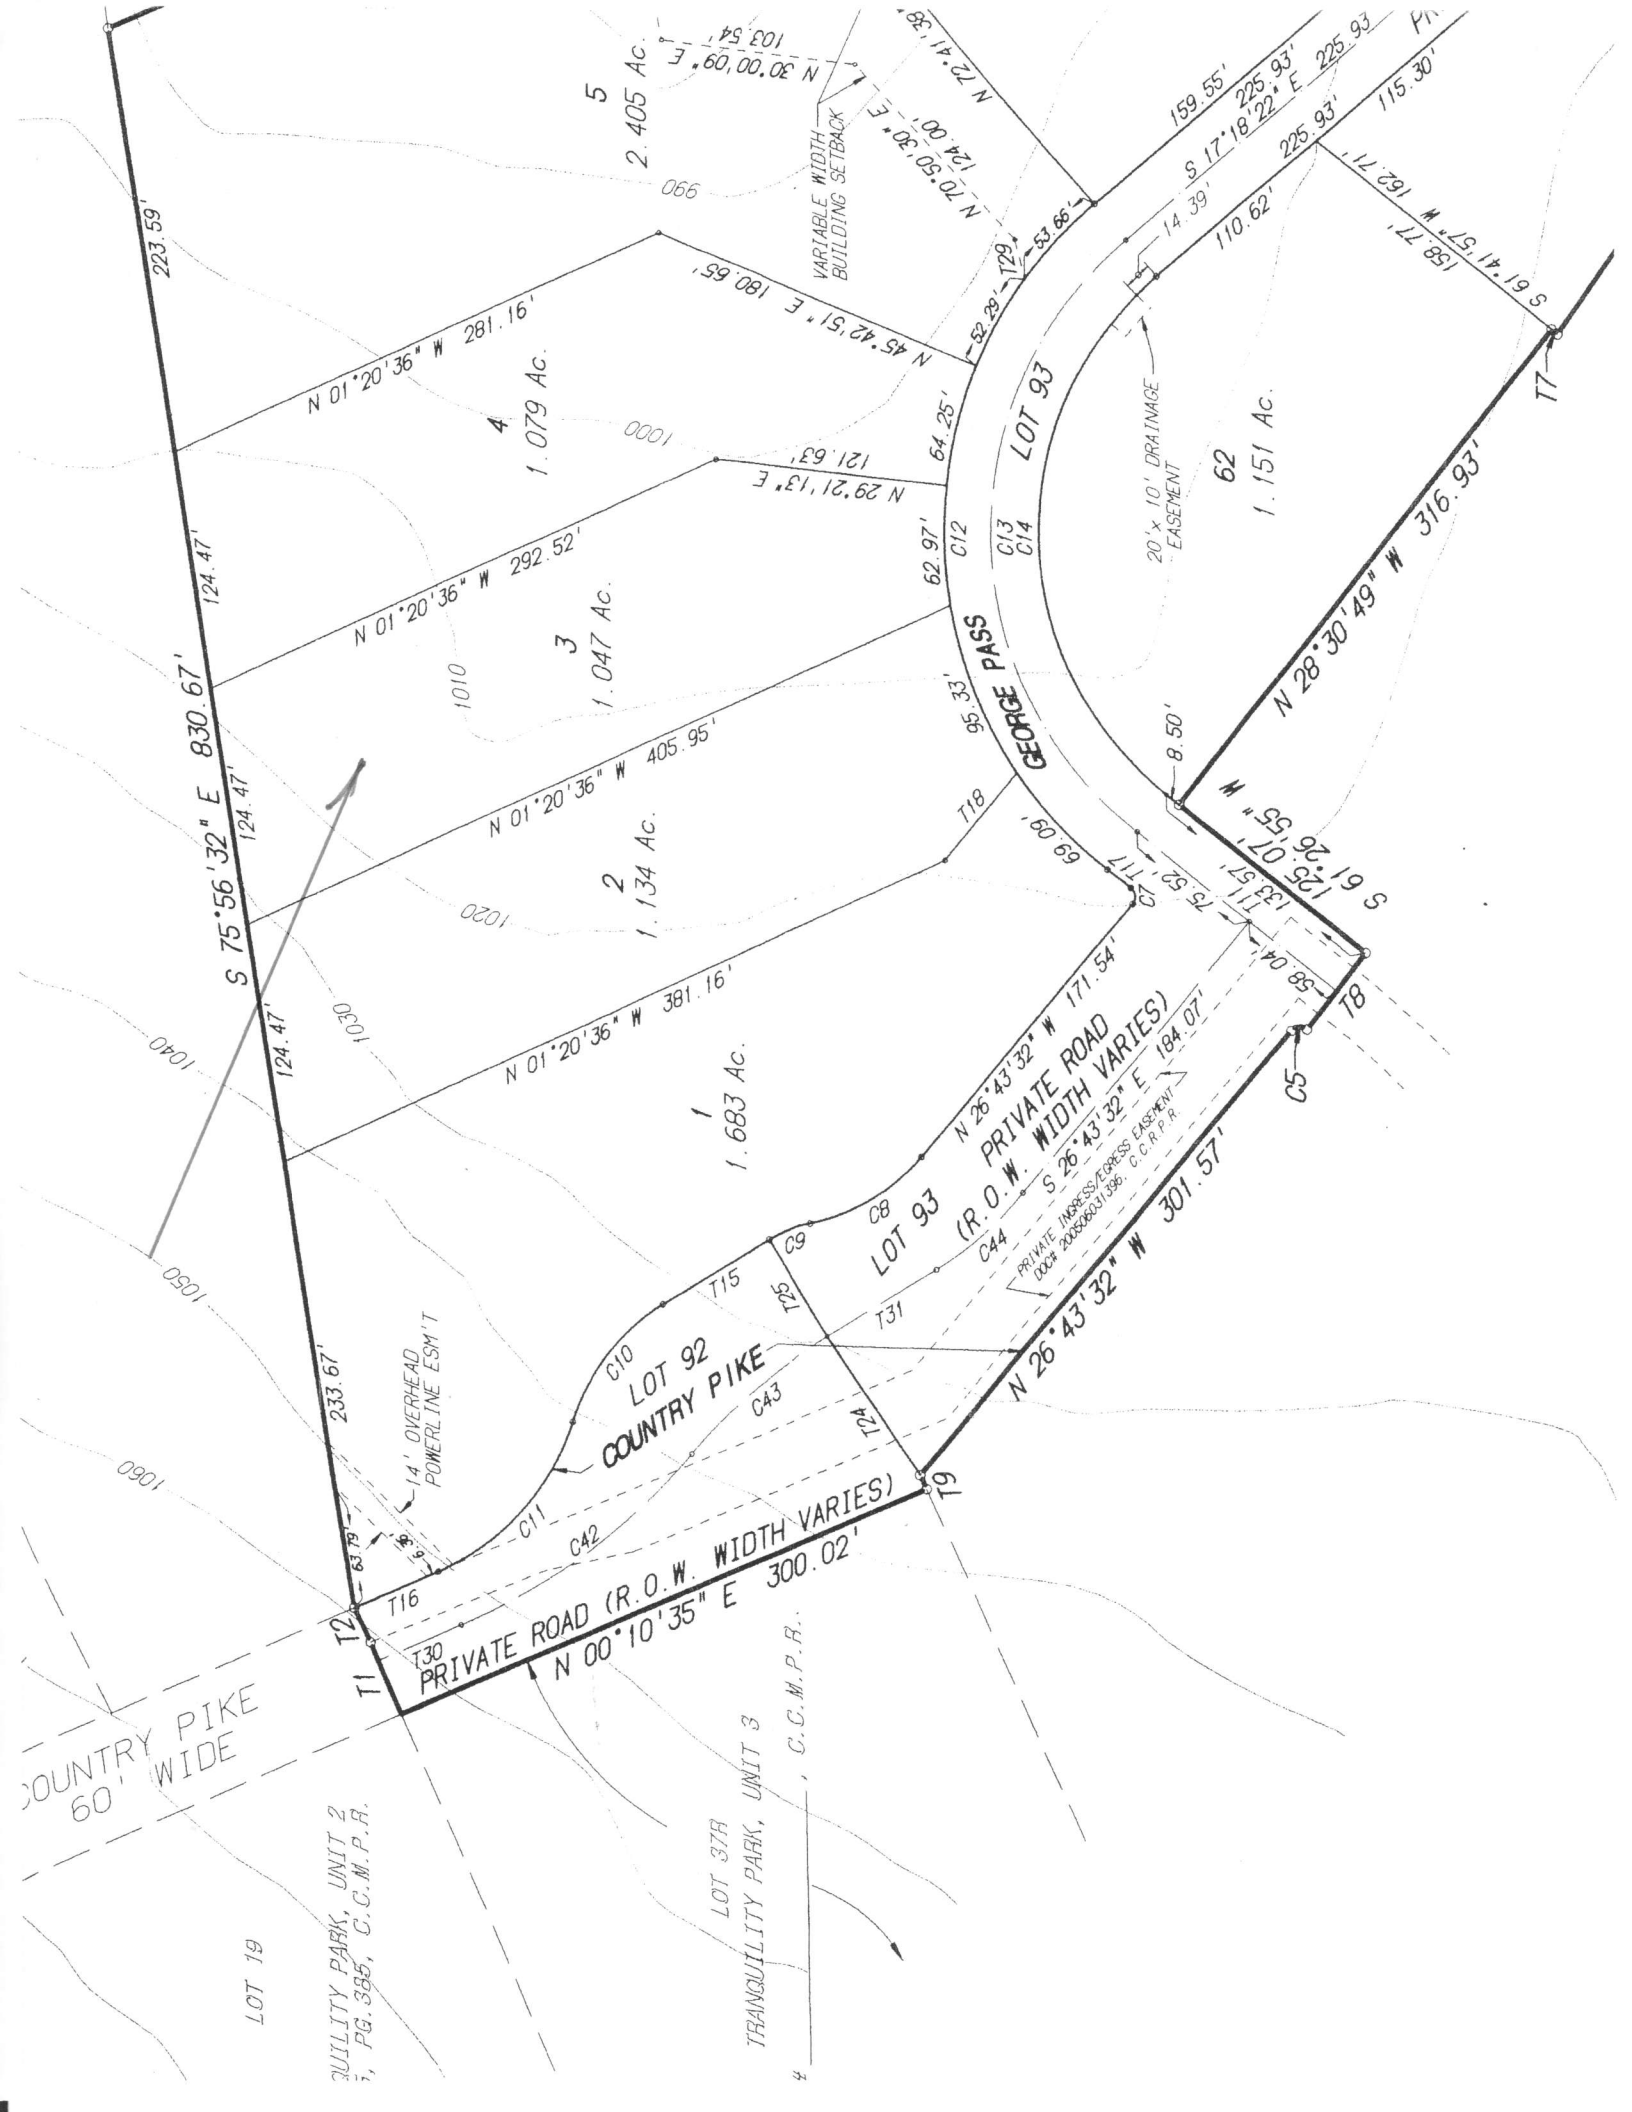

COUNTRY PIKE
60' WIDE

LOT 19

LOT 37A
TRANQUILITY PARK, UNIT 3
C.G.M.P.R.

LOT 92
COUNTRY PIKE

LOT 93
GEORGE PASS

PRIVATE ROAD
(R.O.W. WIDTH VARIES)

LOT 62

LOT 5
2.405 Ac.

LOT 4
1.079 Ac.

LOT 3
1.047 Ac.

LOT 2
1.134 Ac.

LOT 1
1.683 Ac.












