
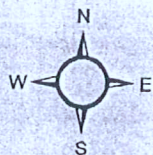


C6


D6

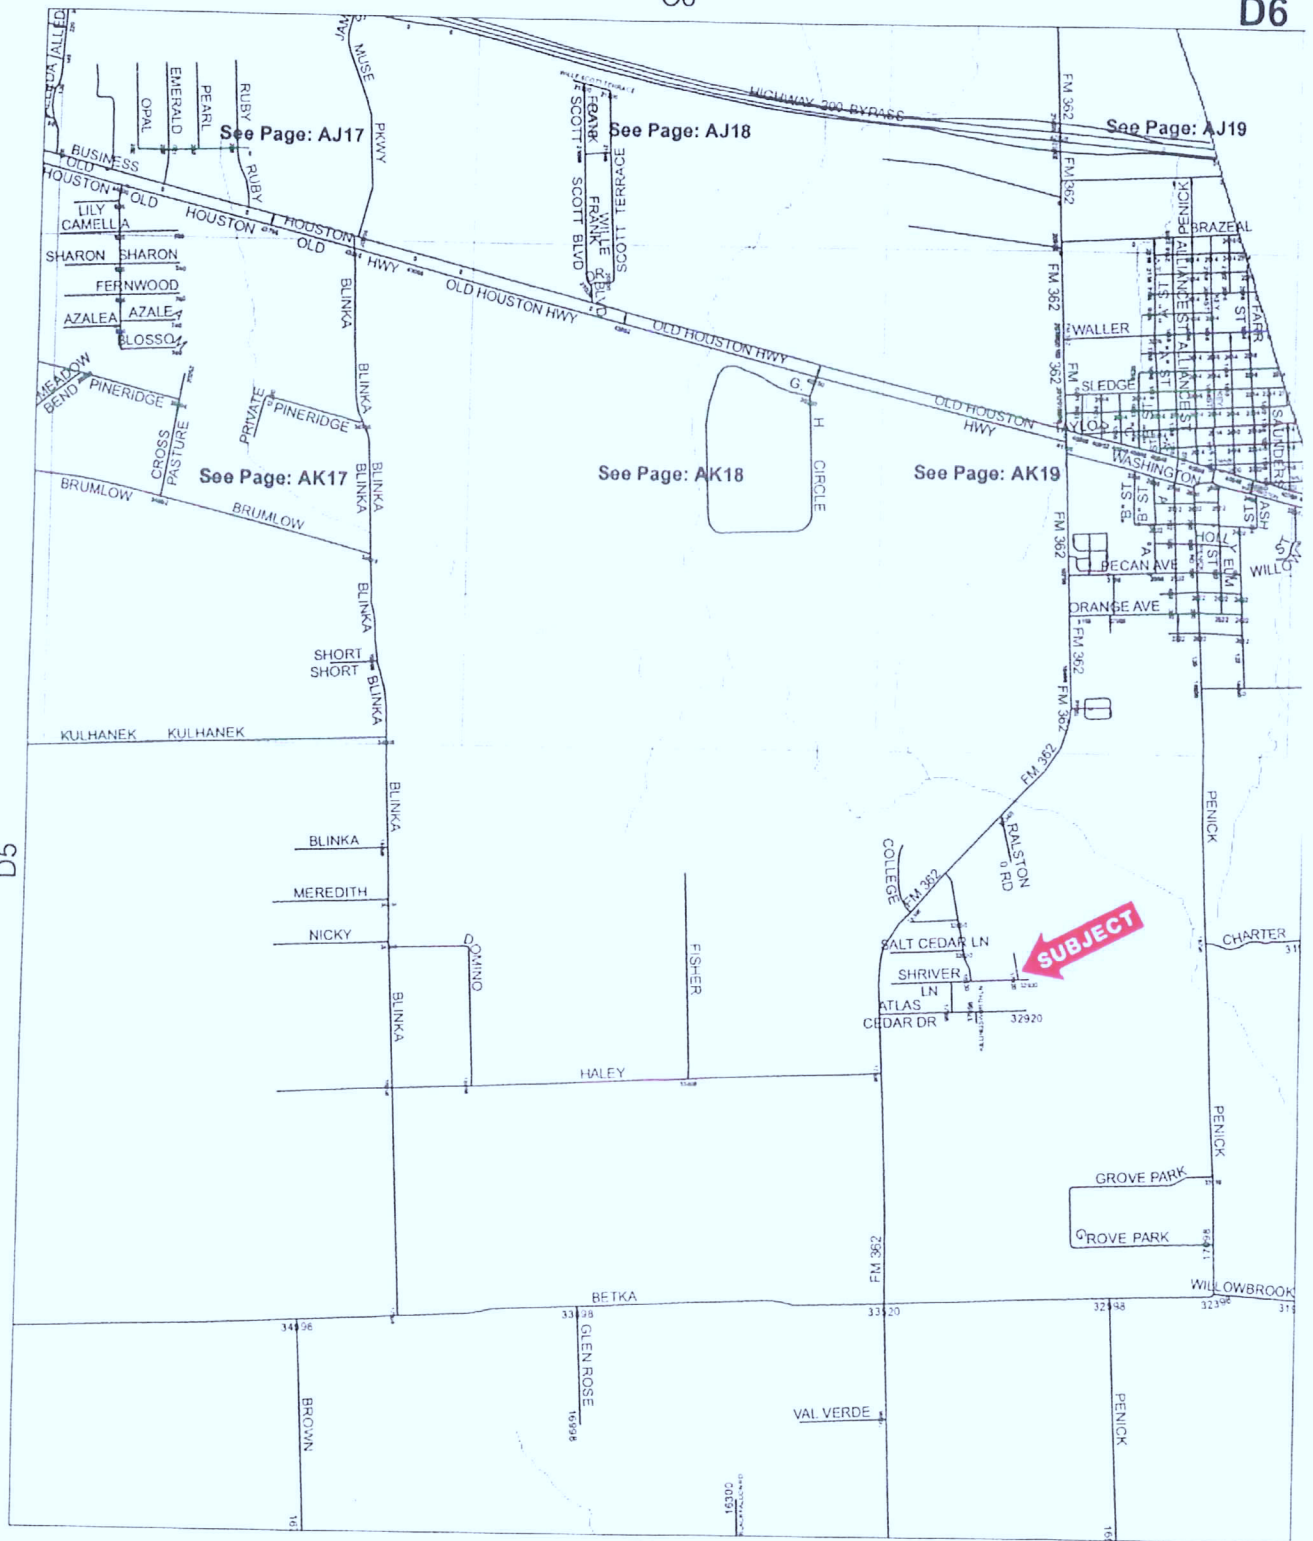

Waller County Map Index

July 20th
 Source: Johnny Boyd III
 Waller County 9-1-1
 Addressing Coordinator
 Created in ArcGIS 9.x
 Version 6.2



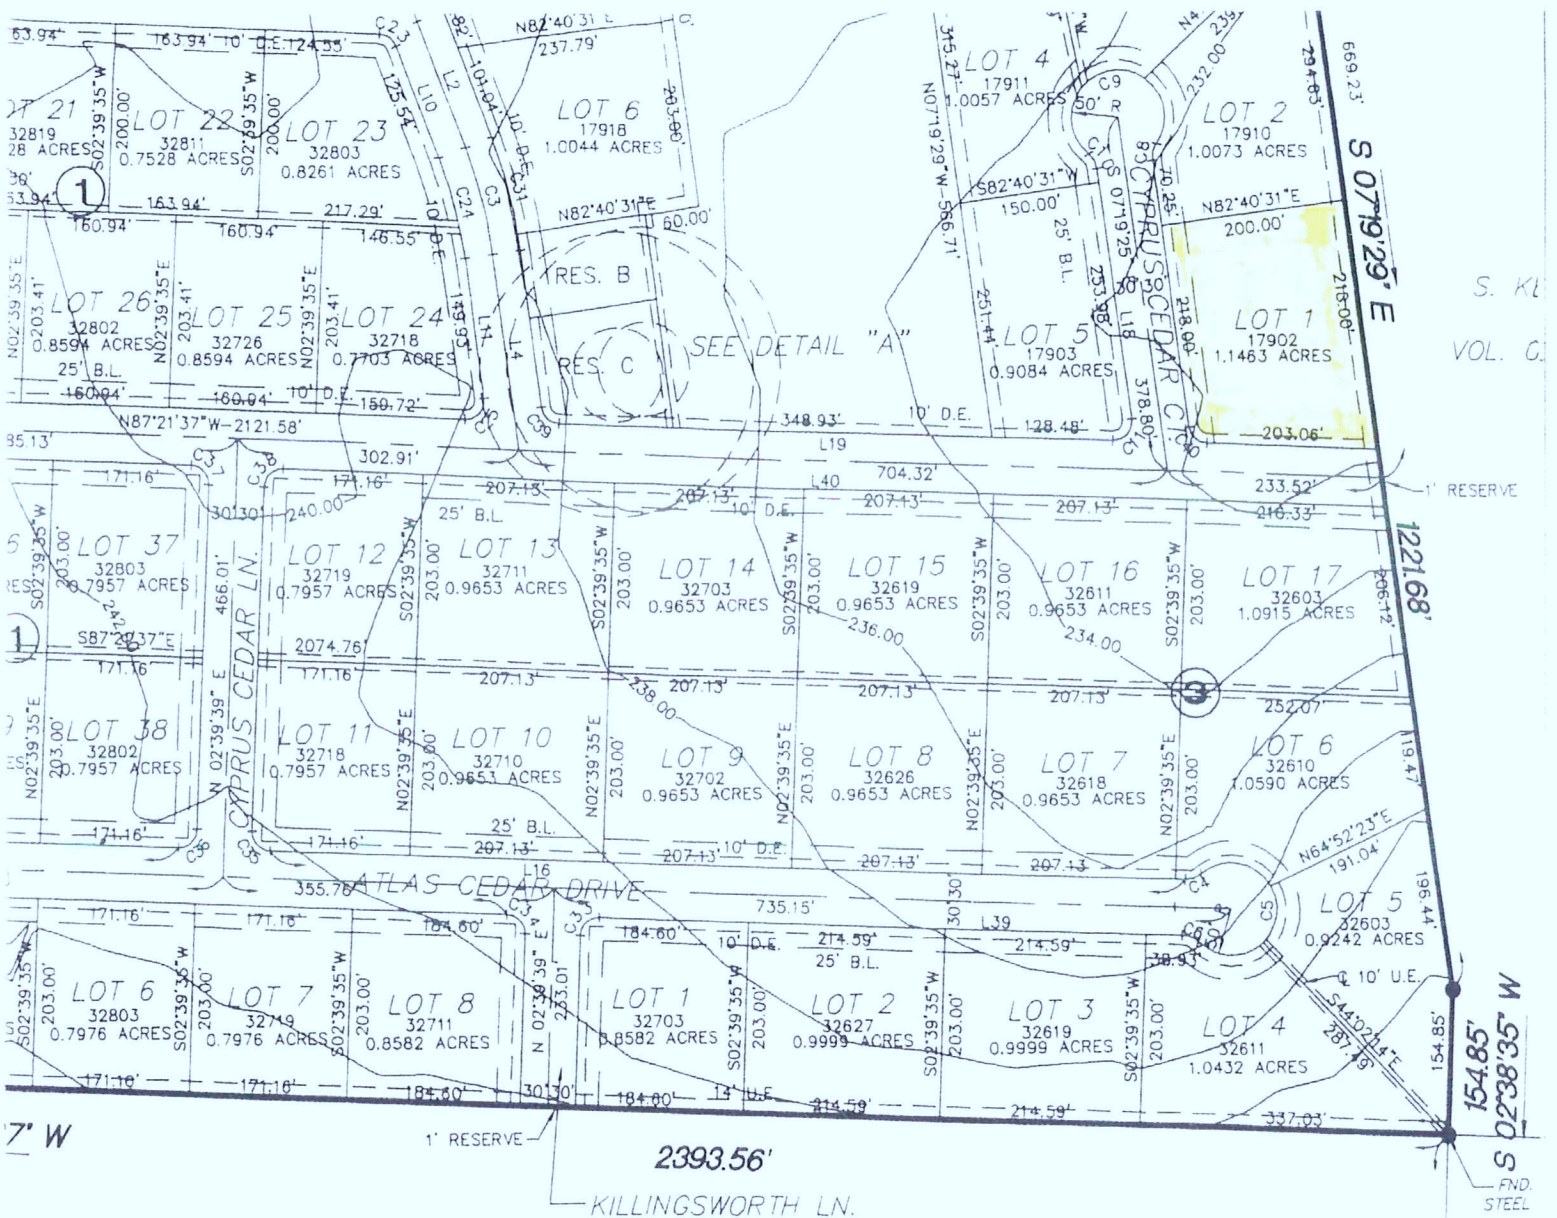

STATE OF TEXAS
COUNTY OF WALLER

I, Cheryl Peters, Clerk of the County Court of Waller County, do hereby certify that the within instrument with its certificate of authorization, was filed for registration in my office on 28th day of Oct. 2003 A.D., at 11:43 o'clock A. M., and duly recorded on 7th day of NOV. 2003 A.D., at 4:30 o'clock P. M., at Page 217 Volume 808 of the Deed Records of Waller County.

WITNESS my hand and seal of office, on this 14th day of NOV. A.D., 2003.

Cheryl Peters
Cheryl Peters
County Clerk

S. KEITH THOMAS, ET UX
95.5 ACRES
VOL. 0716, PG. 256 D.R.W.C.



SHRIVER LN.
(60.00' R.O.W.)

$\Delta = 80^{\circ} 02' 08''$
 $R = 20.00$
 $L = 27.94'$
 $CHB = S47^{\circ} 20' 29'' E$
 $CHL = 25.72'$

CYPRUS CEDAR CT.
(60.00' R.O.W.)

FIELD	CAD	CHECKED BY		
CREW	OPERATOR			
PC	AJT	JGT	MM	JHT

ADDITIONAL INFO: JOB NO: 14535 1-4 FB INFO: REF NO: 14535

PLAT SHOWING A LAND TITLE
SURVEY OF LOT 1, BLOCK 4,
CEDAR CREEK RANCH, VOL. 808,
PG. 217, M.R.W.C., WALLER
COUNTY, TEXAS.

DATE: 6/18/04
SCALE: 1" = 30'

JAMES HENRY HERBERT CERTIFY THAT THIS SURVEY WAS MADE ON THE GROUND AT THE BEACH SURVEY AND THAT THIS PROFESSIONAL SERVICE CONFORMS TO THE SOCIETY OF PROFESSIONAL SURVEYORS STANDARDS AND SPECIFICATIONS FOR ACADEMIC CONSTRUCTION.

II

PARIES AND THAT NO LICENSE HAS BEEN GRANTED OR IMPLIED TO COPY THE SURVEY EXCEPT AS IS NECESSARY IN CONJUNCTION WITH THE ORIGINAL PLANS/SECTION WHICH SHALL BE KEPT IN THE MONTHS ROOM OF THIS SURVEY.

20/8/10

FOR THE BENEFIT OF:
DAVID HOFFMAN AND WIFE PATRICIA HOFFMAN
CORNERSTONE MORTGAGE COMPANY
STEWART TITLE COMPANY