


14

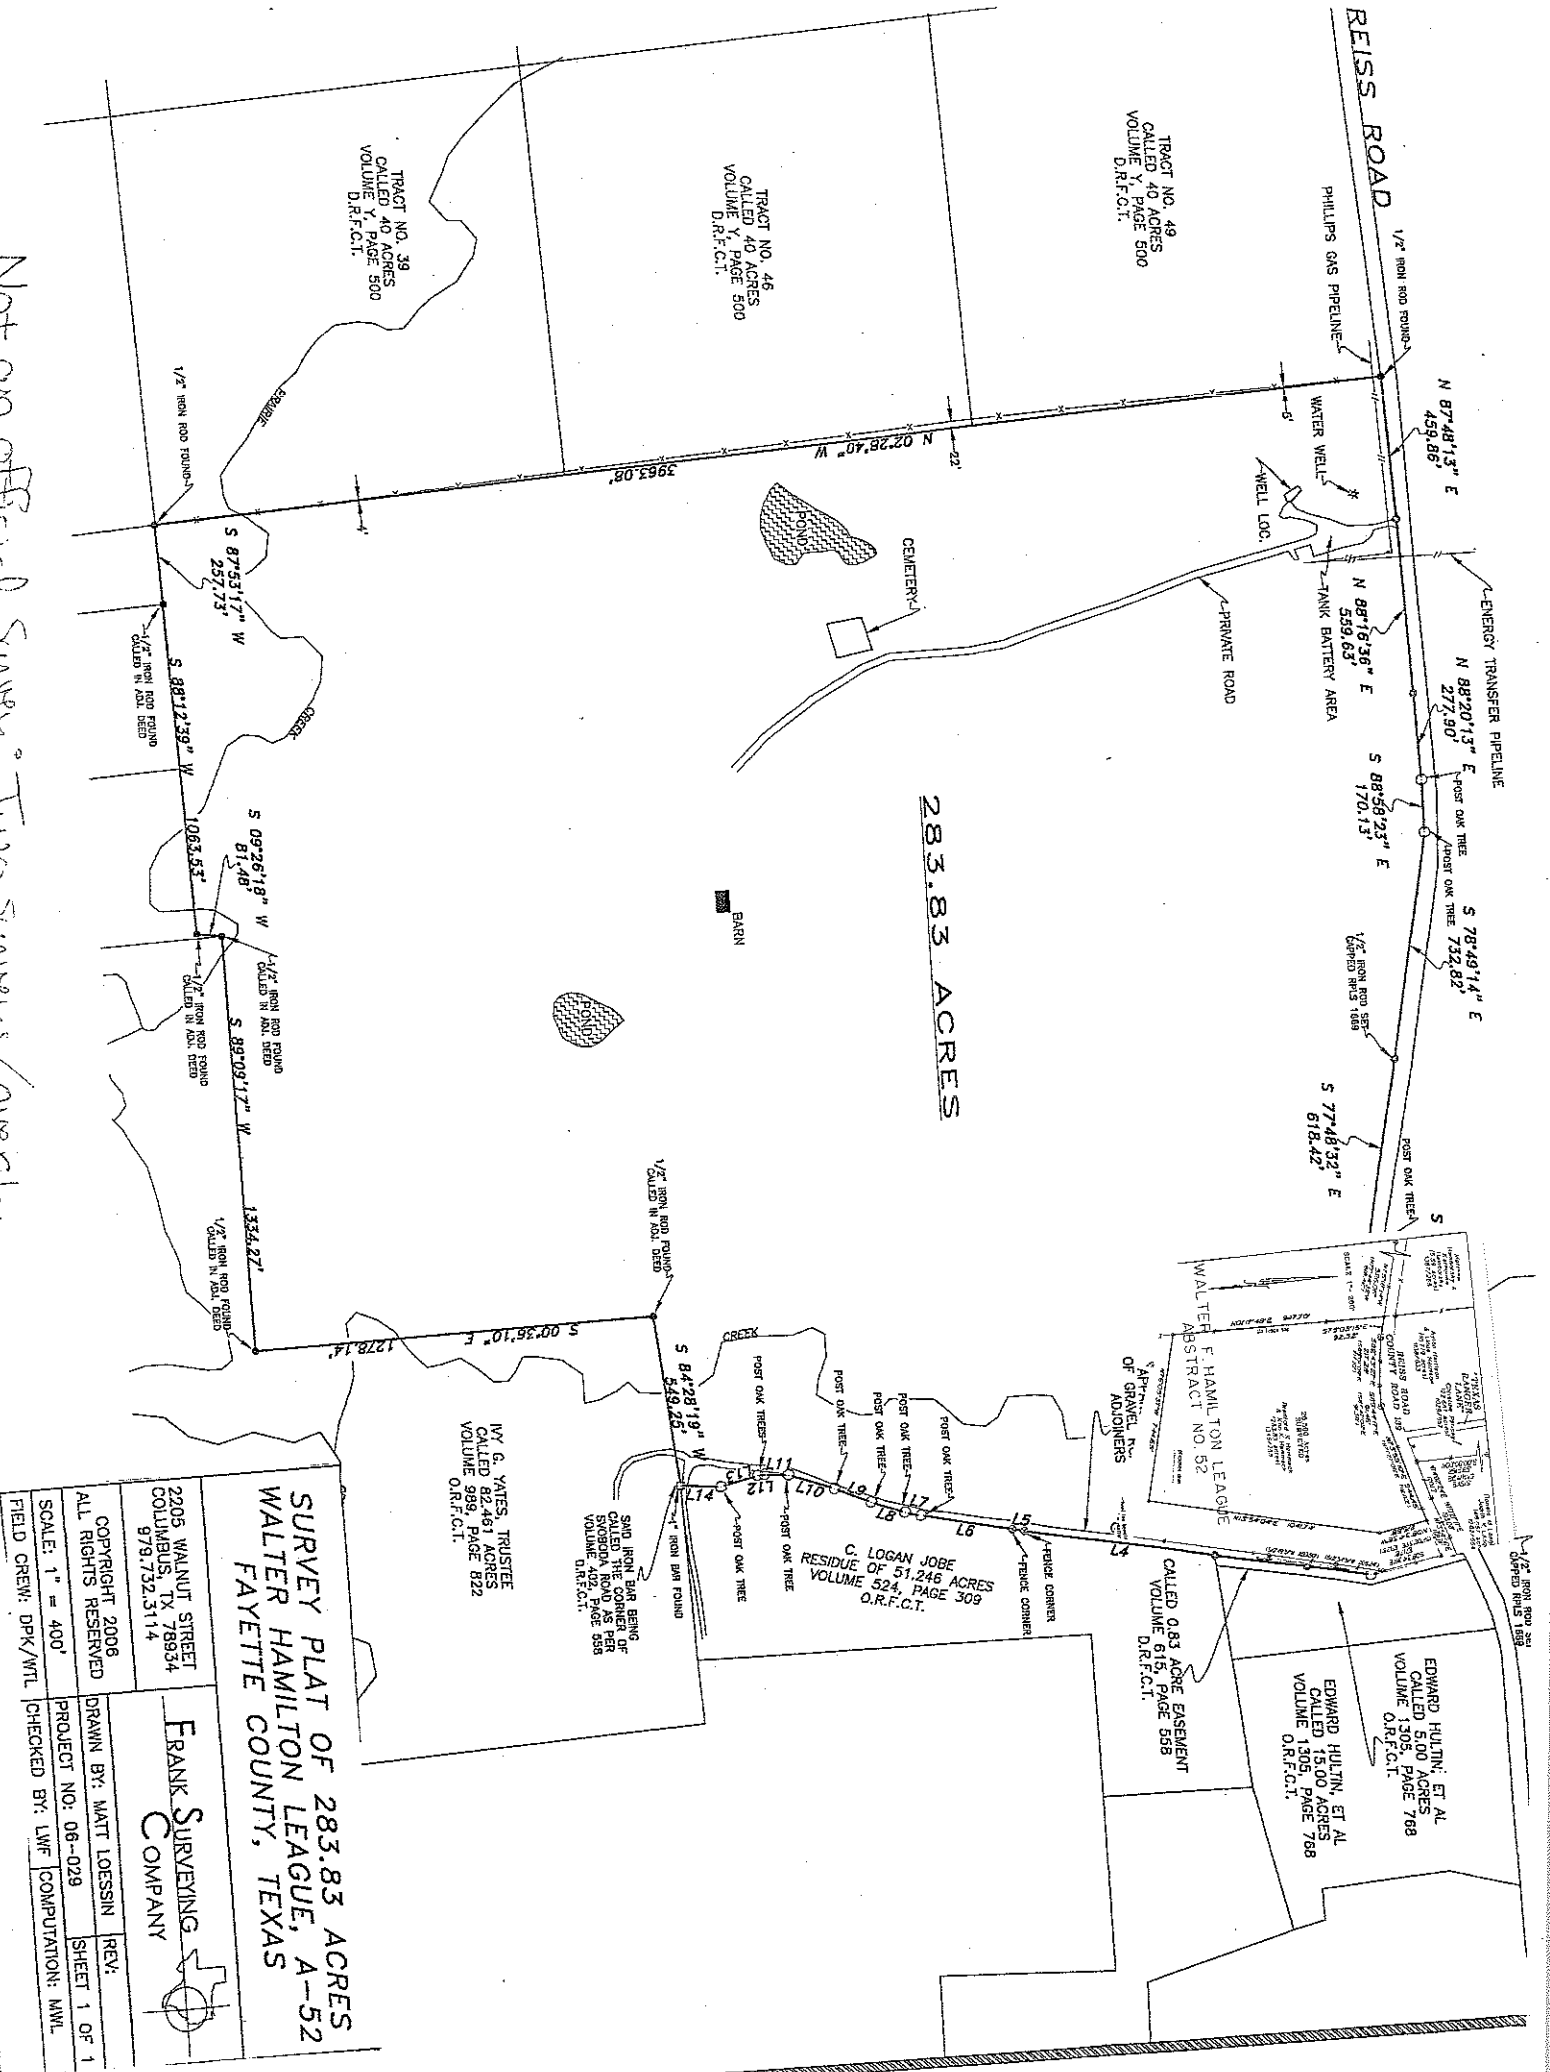

13

1

POST OAK TREE

27


TRACT NO. 39
CALLED 40 ACRES
VOLUME Y, PAGE 500
D.R.F.C.T.

IVY G. YATES, TRUSTEE
CALLED 82.461 ACRES
VOLUME 989, PAGE 822
O.R.F.C.T.

F
RANK S
URVEYING
C
OMPANY

Survey is unsigned by Frank Surveying Company,

2205 WALNUT STREET COLUMBUS, TX 76934 979.732.3114			
COPYRIGHT 2006 ALL RIGHTS RESERVED		DRAWN BY: MATT LOTESSIN	REV:
SCALE: 1" = 400'	PROJECT NO: 06-029	SHEET 1 OF 1	
FIELD CREW: DPK/WTL	CHECKED BY: LWF	COMPUTATION: MML	

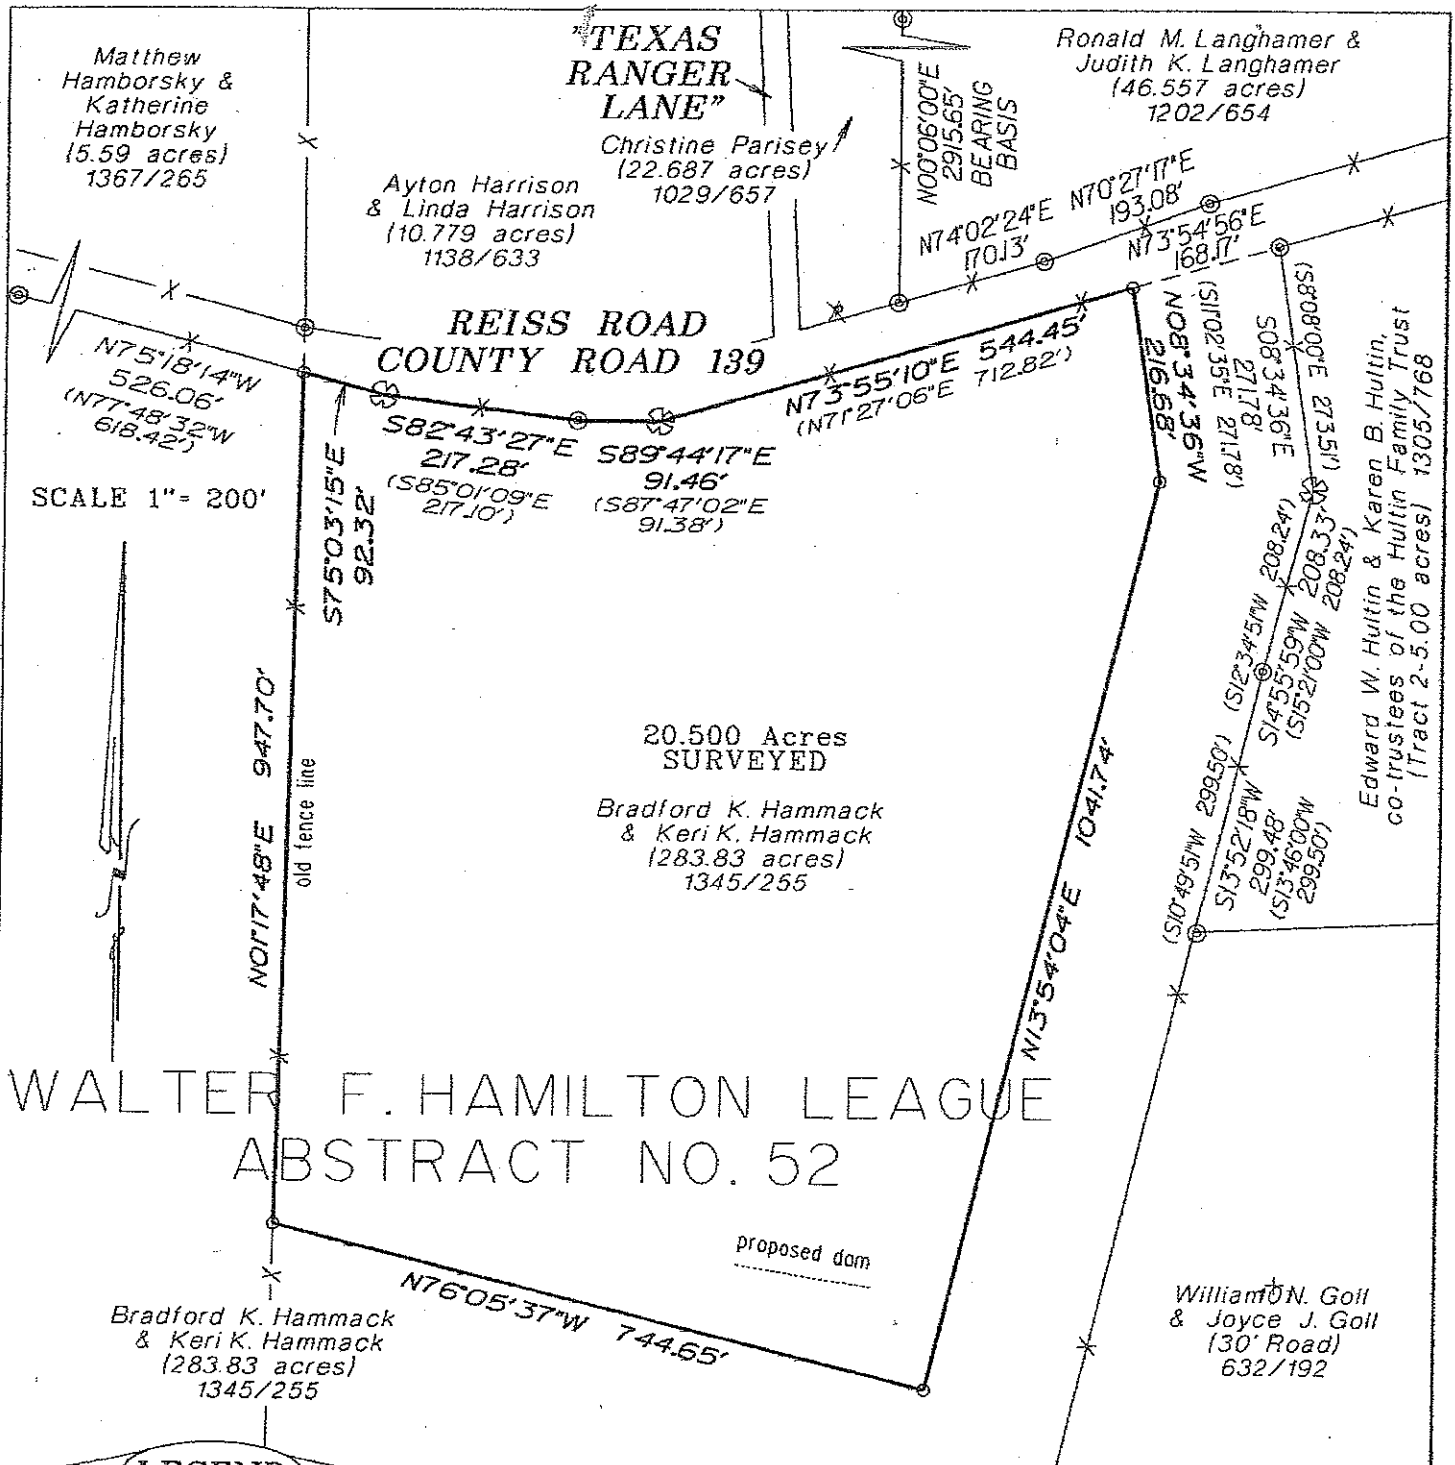

SURVEY MAP OF:

SEE ACCOMPANYING FIELD NOTE DESCRIPTION

20.500 ACRES OF LAND OUT OF THE WALTER F. HAMILTON LEAGUE ABSTRACT NO. 52, IN FAYETTE COUNTY, TEXAS, AND BEING A PORTION OF THAT CERTAIN (283.83 ACRE) TRACT OF LAND CONVEYED TO BRADFORD K. HAMMACK AND KERI K. HAMMACK IN A DEED AS RECORDED IN VOLUME 1345 PAGE 255 OF THE OFFICIAL RECORDS OF FAYETTE COUNTY, TEXAS.