


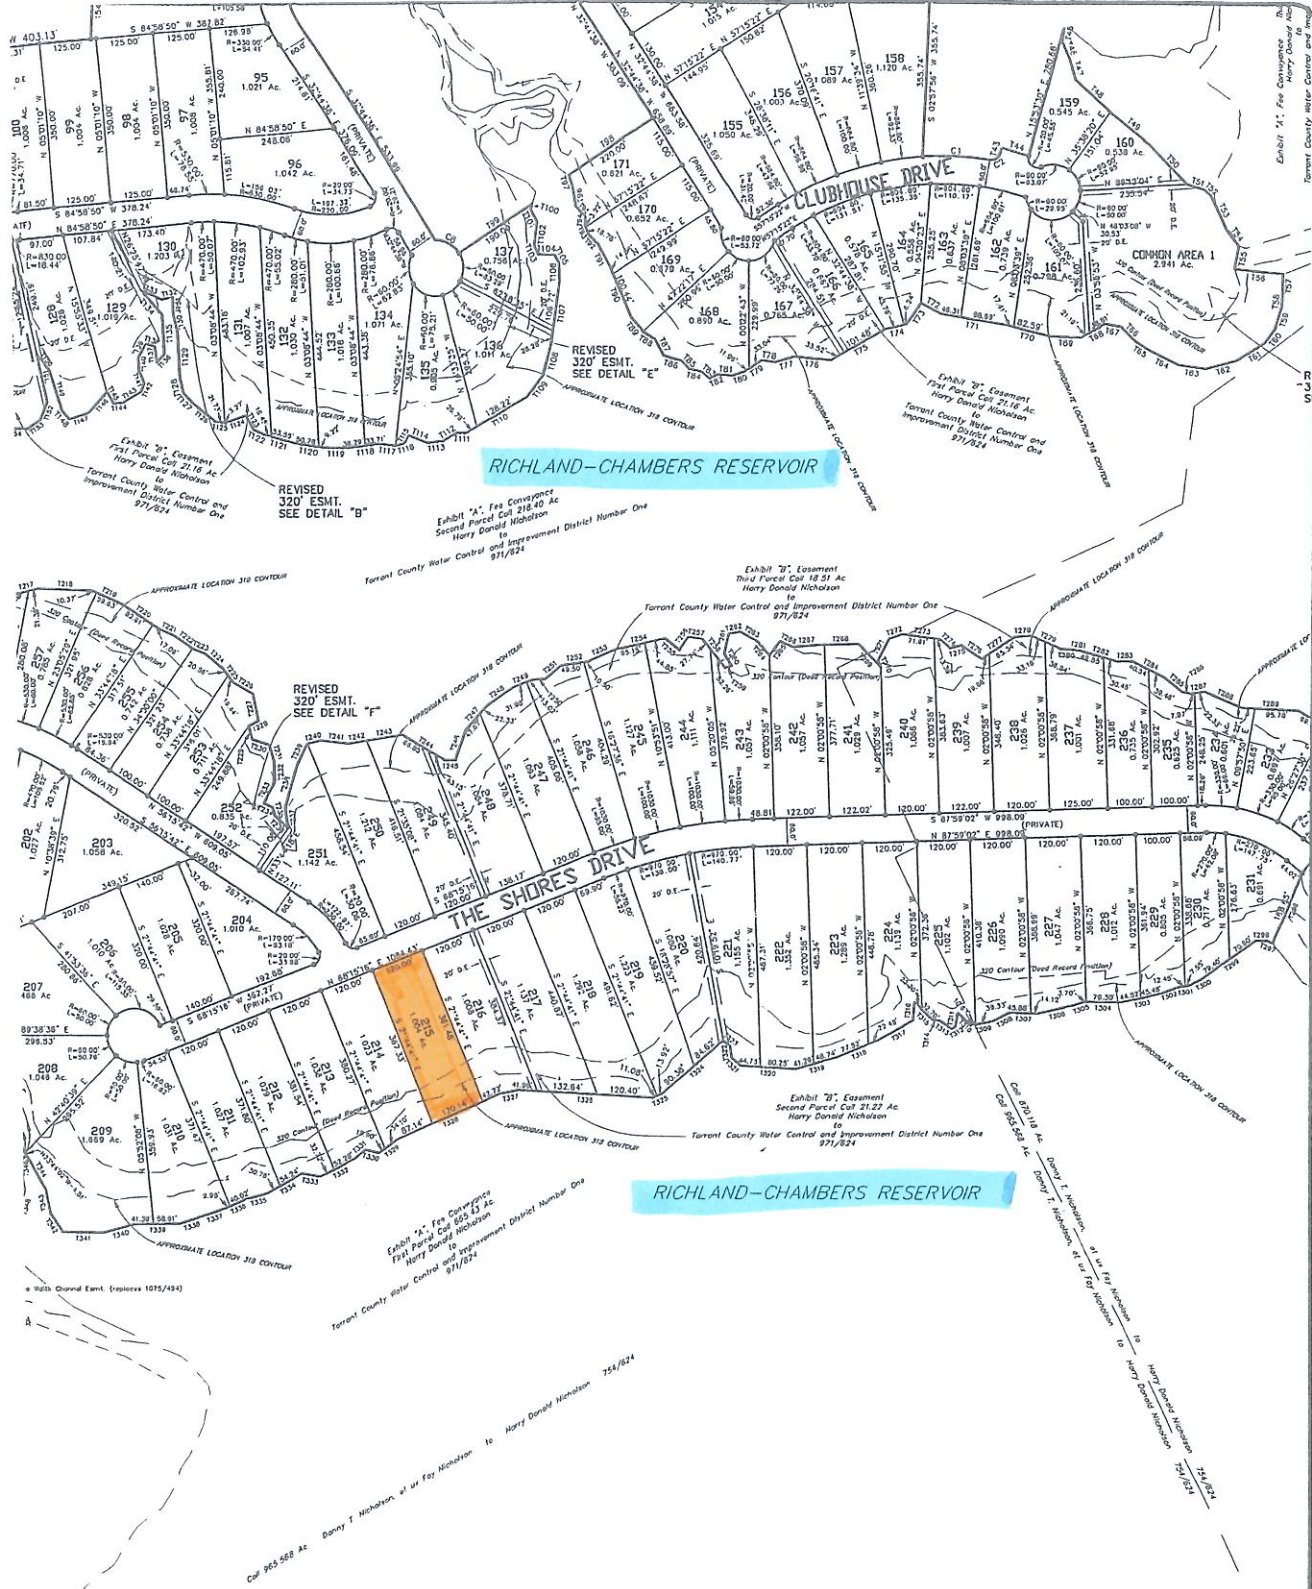

DESIGNED BY: CRAIG MALAN	
DRAWN BY:	D.R.A
CHECKED BY:	W.H.W.
DATE: SEPTEMBER 17, 2005	
SCALE: AS SHOWN	



WARREN SURVEYING

16330 F.W. RD. 849
LINDALE, TX 75771
OFFICE (903) 882-3805 FAX (903) 882-7122
EMAIL: surveying@vernet.net

 5

Turner Collier & Braden Inc.
DESIGNERS • PLANNERS • PROJECT MANAGERS

THE SHORES ON RICHLAND
CHAMBERS LAKE, PHASE 1
SURVEYS AS SHOWN
NAVARRO COUNTY, TEXAS
SCALE: 1" = 200'

REVISIONS		
NO	DATE	REMARKS
1	9/21/2005	-
2	10/5/2005	
3	10/7/2005	

CONTRACT NO
0001 6200

SHEET NO.
5

ASE 1 SHEET 5.dwg


5

ORIGINAL



RE/MAX LakeSide Dreams
2705 SECR 3110
Corsicana, TX 75109
903-874-0003
BuyCorsicanaHomes.com


055E

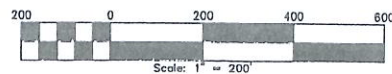

Scale: 1" = 200'

[illegible]

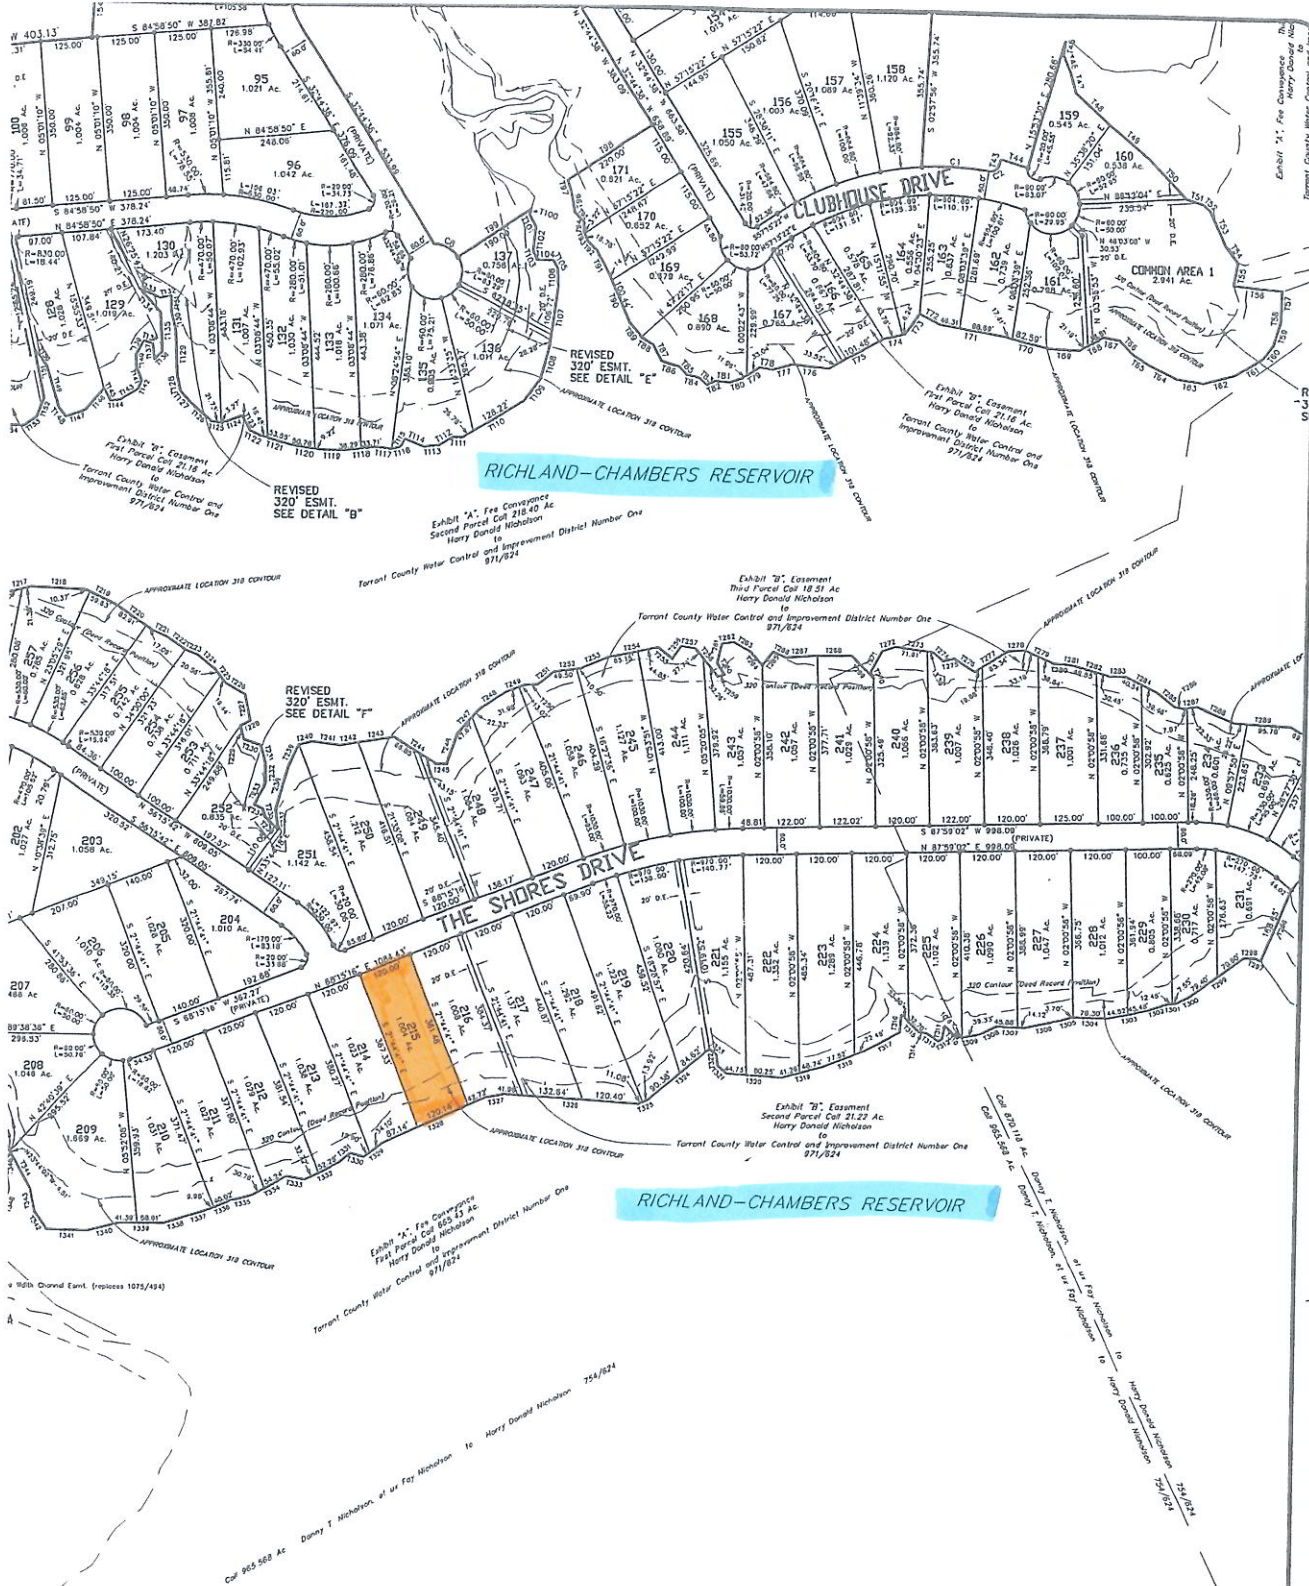

DESIGNED BY: CRAIG MALAN
 DRAWN BY: D.R.A.
 CHECKED BY: W.J.H.W.
 DATE: SEPTEMBER 17, 2005
 SCALE: AS SHOWN



WARREN SURVEYING
 16139 FM. RD. 849
 LINDALE, TX 75771
 OFFICE: (936) 822-3605 FAX: (936) 822-7122
 EMAIL: surveying@warrens.com
 Turner Collier & Braden Inc.
 ENGINEERS - PLANNERS - PROJECT MANAGERS



THE SHORES ON RICHLAND
 CHAMBERS LAKE, PHASE 1
 SURVEYS AS SHOWN
 NAVARRO COUNTY, TEXAS
 SCALE: 1" = 200'



ORIGINAL



RE/MAX LakeSide Dreams
 2705 SEC 3110
 Corsicana, TX 75109
 903-874-0003
 BuyCorsicanaHomes.com

055E

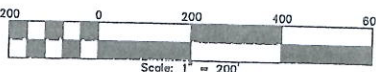

SEE SHEET 5.dwg

REVISIONS		
NO	DATE	REMARKS
1	9/21/2005	
2	10/5/2005	
3	10/7/2005	

CONTRACT NO
 0001 6200
 SHEET NO.

5