


MAGNETIC NORTH
PLAT BOOK 13, PAGE 200

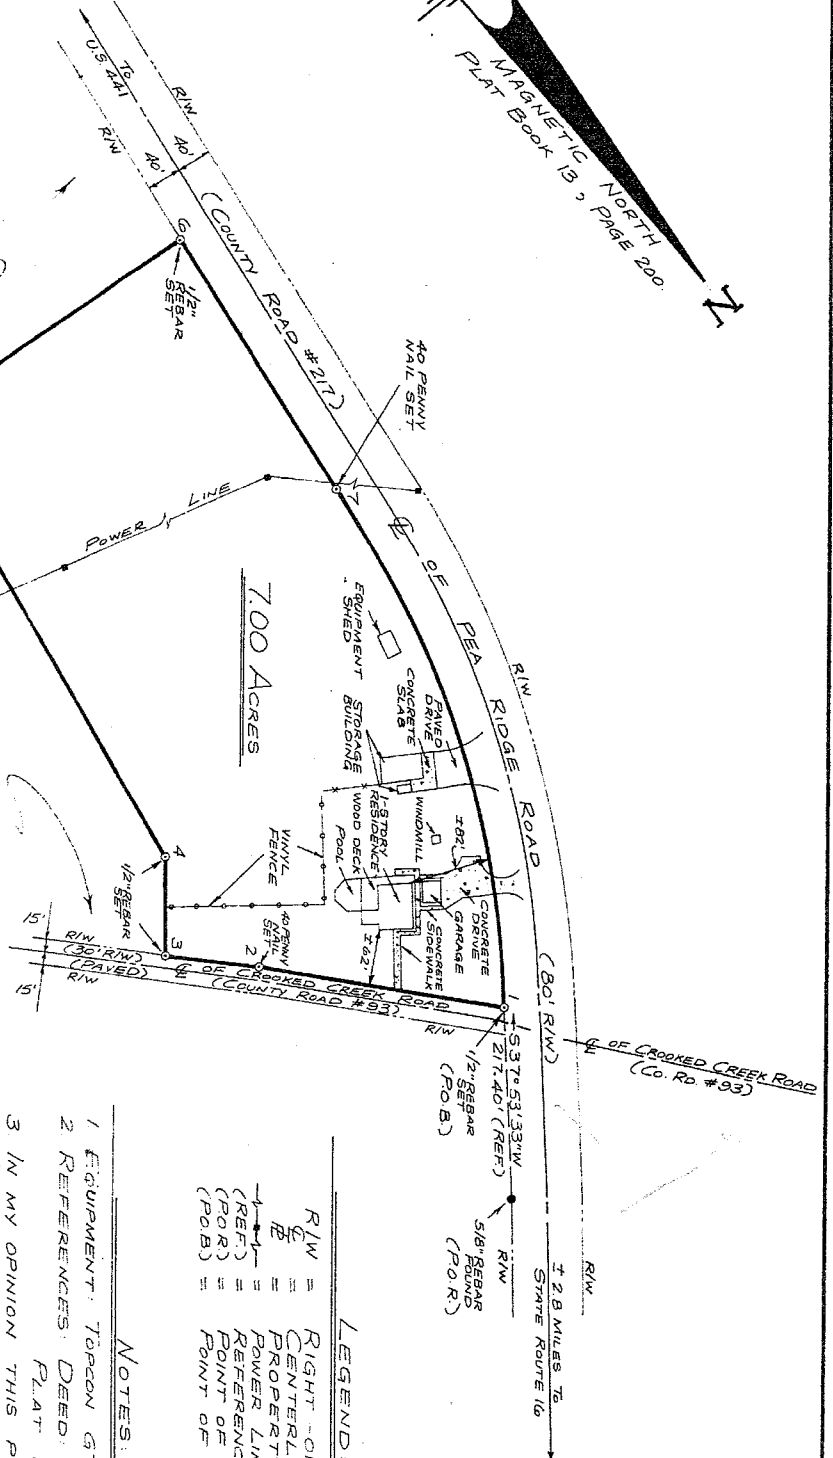

JAMES H. JENKINS, JR.
AND ROXANE B. JENKINS
DEED: 298 / 626-627
PLAT: PB. 13 / 200.

PERIMETER

POINTS	BEARING	DISTANCE
1	S39°18'43"E	279.73'
2	S42°17'51"E	108.93'
3	S40°21'32"W	114.26'
4	S70°51'47"W	575.50'
5	N82°52'31"W	363.71'
6	N08°47'43"E	331.78'
7	RADIUS: 1140.13'	ARC: 635.16'
1	CH: N22°47'18"E	CH: 625.06'

NOTES:

- EQUIPMENT: TOPCON GTS-3B E.D.M.
- REFERENCES: DEED: 298 / 626-627
PLAT: PB. 13 / 200.
- IN MY OPINION THIS PROPERTY DOES NOT LIE WITHIN A DESIGNATED FLOOD AREA.

LEGEND:

R/W = RIGHT-OF-WAY
C/L = CENTERLINE
P.L. = PROPERTY LINE
P.L. = POWER LINE AND POLE
REF. = REFERENCE LINE
P.O.B. = POINT OF BEGINNING
P.O.B. = POINT OF BEGINNING

SURVEY OF PROPERTY FOR:

TOM AND LYNNE KILEY
374TH G.M.D.
PUTNAM COUNTY, GEORGIA

SURVEYED: APRIL 20, 2001

PLAT DRAWN: APRIL 24, 2001

SCALE: 1" = 100'



4/26/2006

NOT TO BE USED FOR ANY OTHER PURPOSES WITHOUT THE WRITTEN PERMISSION OF THE SURVEYOR. THIS MAP IS NOT TO BE USED FOR ANY OTHER PURPOSES WITHOUT THE WRITTEN PERMISSION OF THE SURVEYOR.

SURVEYED BY
THOMPSON & FREEMAN
LAND SURVEYORS, INC.
140 KENAN DRIVE NW
MILLEDGEVILLE, GA 31061
PHONE: 478-452-1252
GA. RLS NO. 1759
FILE NO. 434