



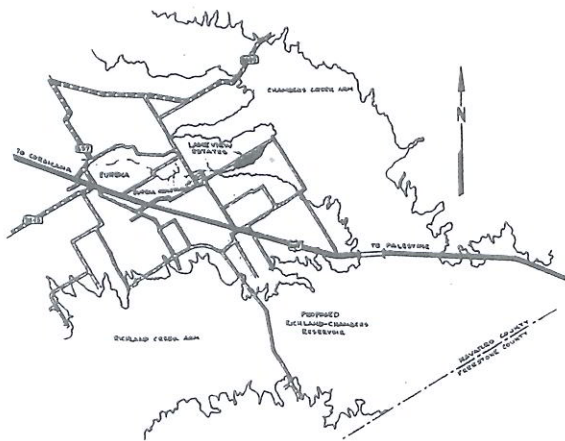

VICINITY MAP
N.T.S.

NOTE: Corrections include (1) 10' Water Line Easement along north side of Lakeview Drive & west side of Lakeshore Drive, (2) 10' Utility Easement across Lots 48, 49, 66, & 67; (3) 10' Utility Easement along common lines between Lots 43 & 44, 47 & 48; 40' Drainage Easement on Lot 20.

Survey and all corners are marked

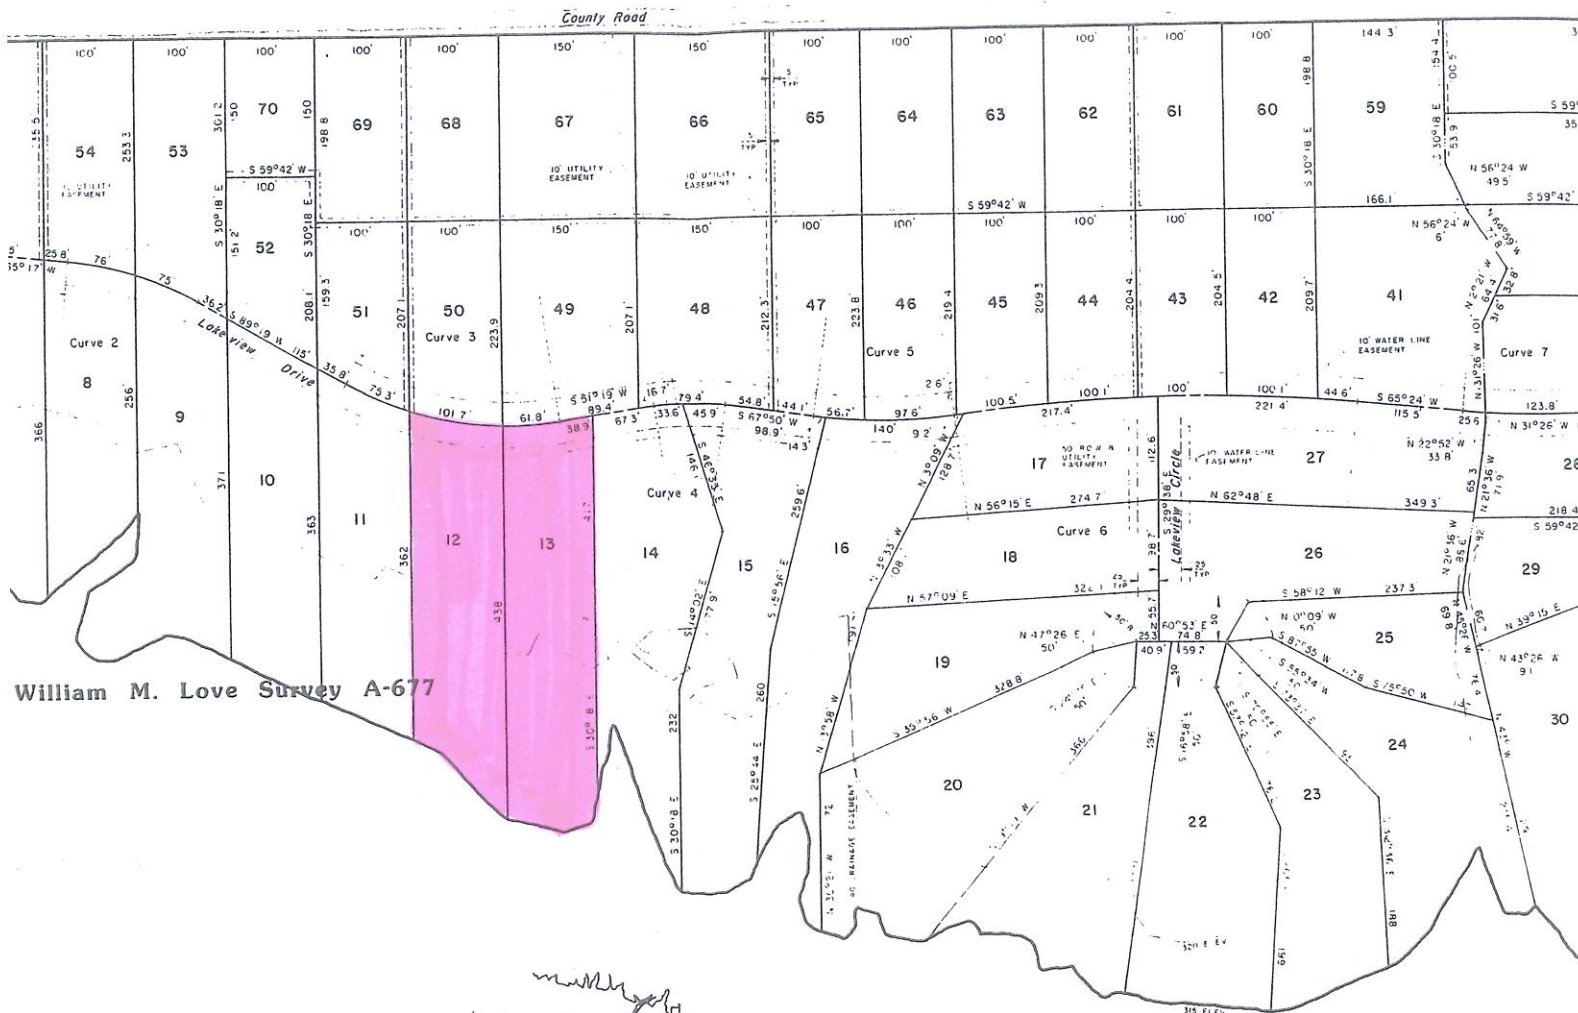

of
County, Texas

at the original filed in my office

of
County, Texas

CURVE DATA				
Curve	Δ	R	T	L
1	69°03'45"	40.0'	27.53'	48.21'
2	24°02'05"	360.0'	76.63'	151.01'
3	38°00'00"	360.1'	123.99'	238.83'
4	16°31'20"	275.5'	40.0'	79.45'
5	15°24'14"	573.8'	77.6'	154.27'
6	12°57'54"	1979.73'	224.95'	447.98'
7	10°04'49"	849.0'	74.88'	149.37'
8	20°52'35"	300.00'	55.27'	109.31'

Scale: 1" = 100'

Vol 6 Pg 131-132

6766



SEP 8 1984
7 PMT

LA

WILLIA

GILB