

MYSTIC SHORES UNIT FOUR

SEE SHEET 2 OF 5

SEE SHEET 2 OF 5
MATCH LINE



GW. HOCKEY SURVEY NO. 3, A-208

PLAN 5342

\\14660\SEC4\PLAN\SHEET03.DWG

MYSTIC SHORES
UNIT FOUR
SHEET 3 OF 5
OCTOBER 13, 2000

SCALE: 1" = 200'

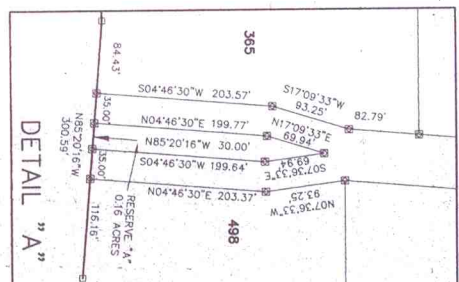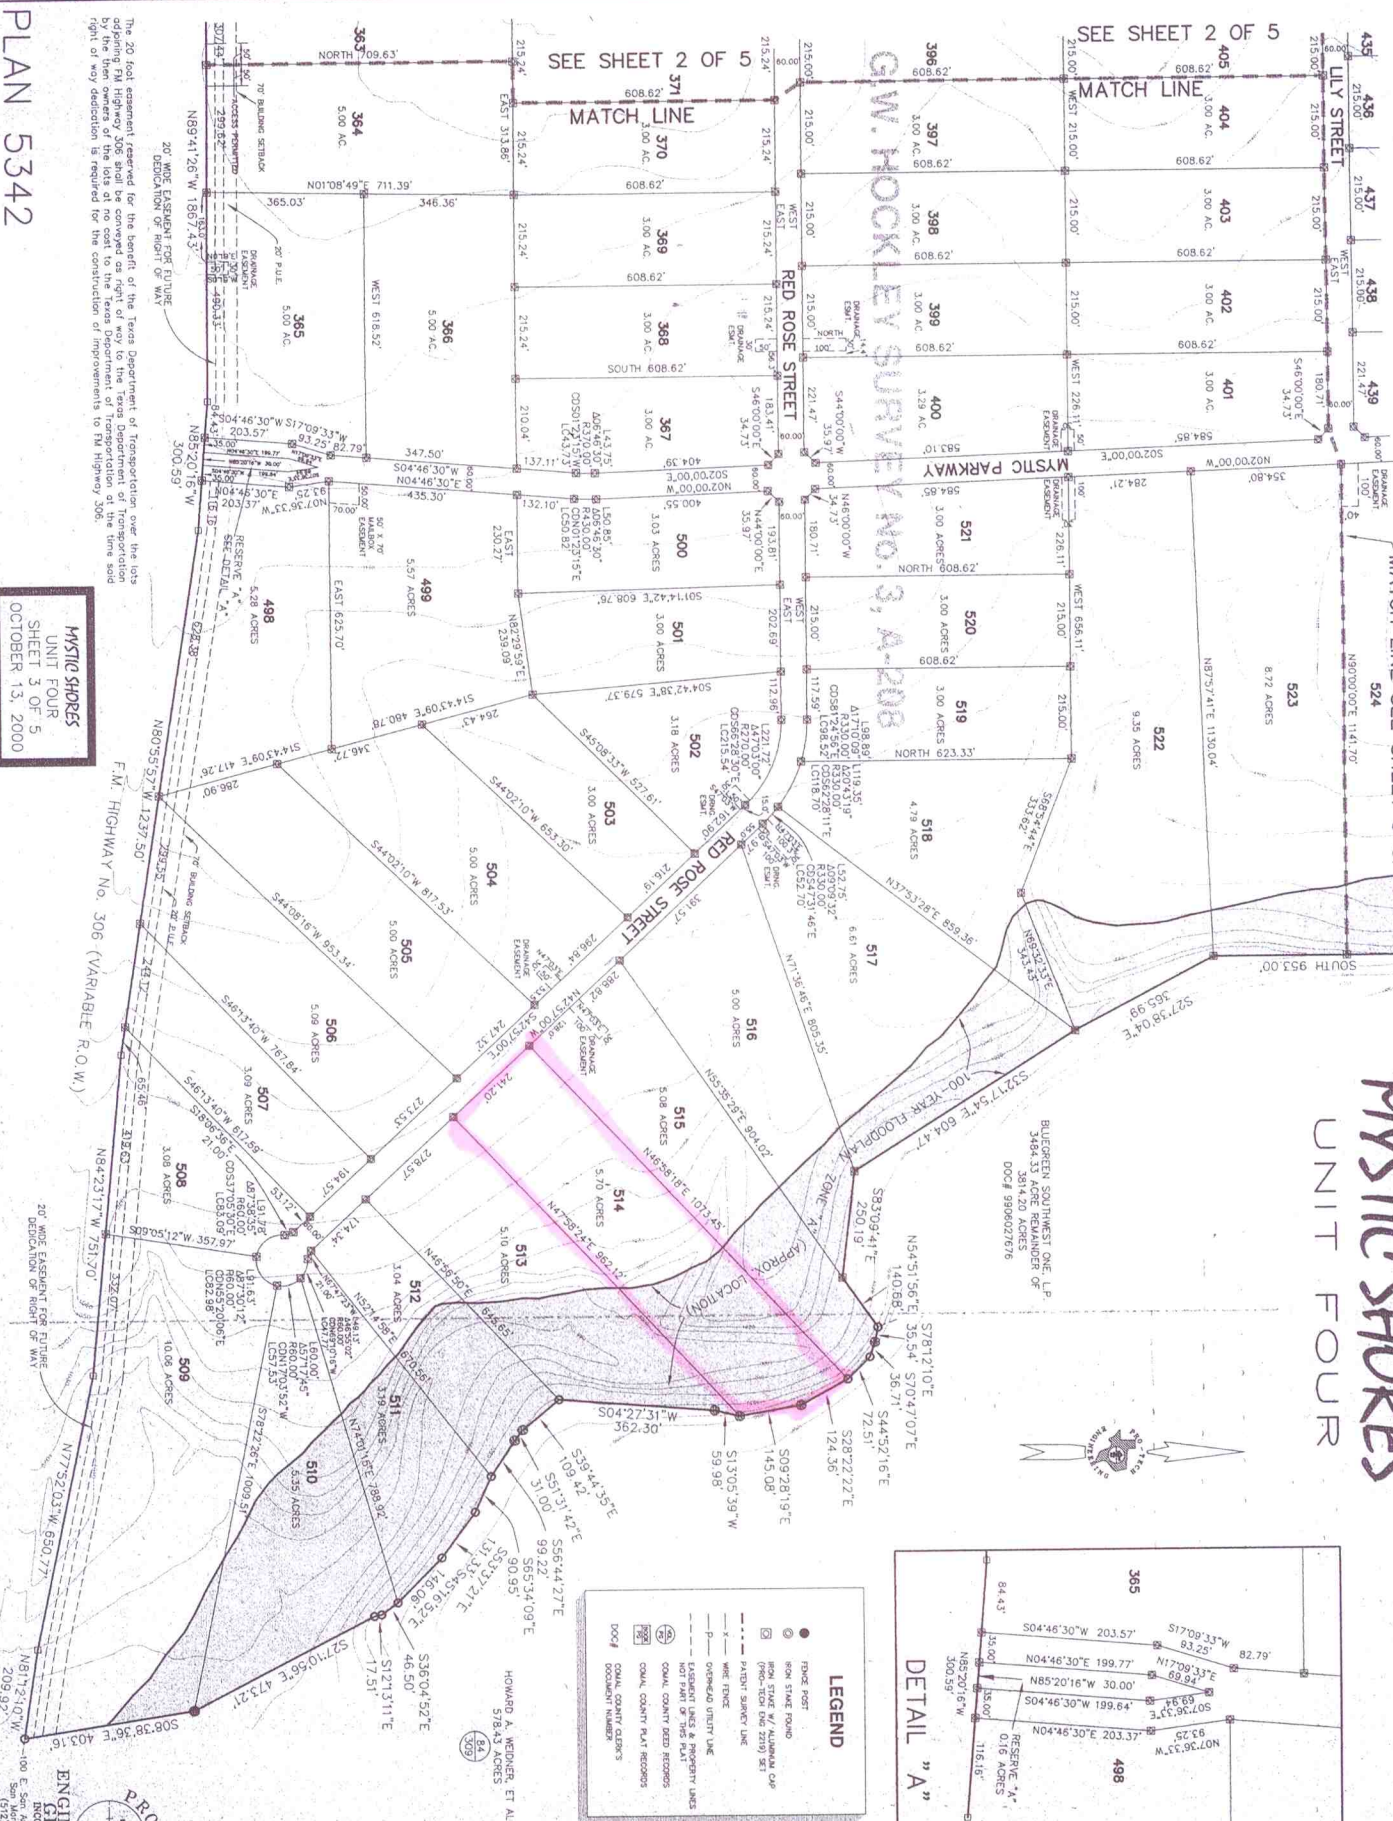

LEGEND


T.W.N.G. RY.CO. SURVEY No. 855, A-760

ENGINEERING GROUP
INCORPORATED

