

MEJ-NSA
SECTION CORNER


T55N-R31W

SET 1 1/2" LEAD PIPE

12" JACK PINE N13E 7.07'

3" Service N 58° E 5.20'


8" Red Pine 52°E 7.16'

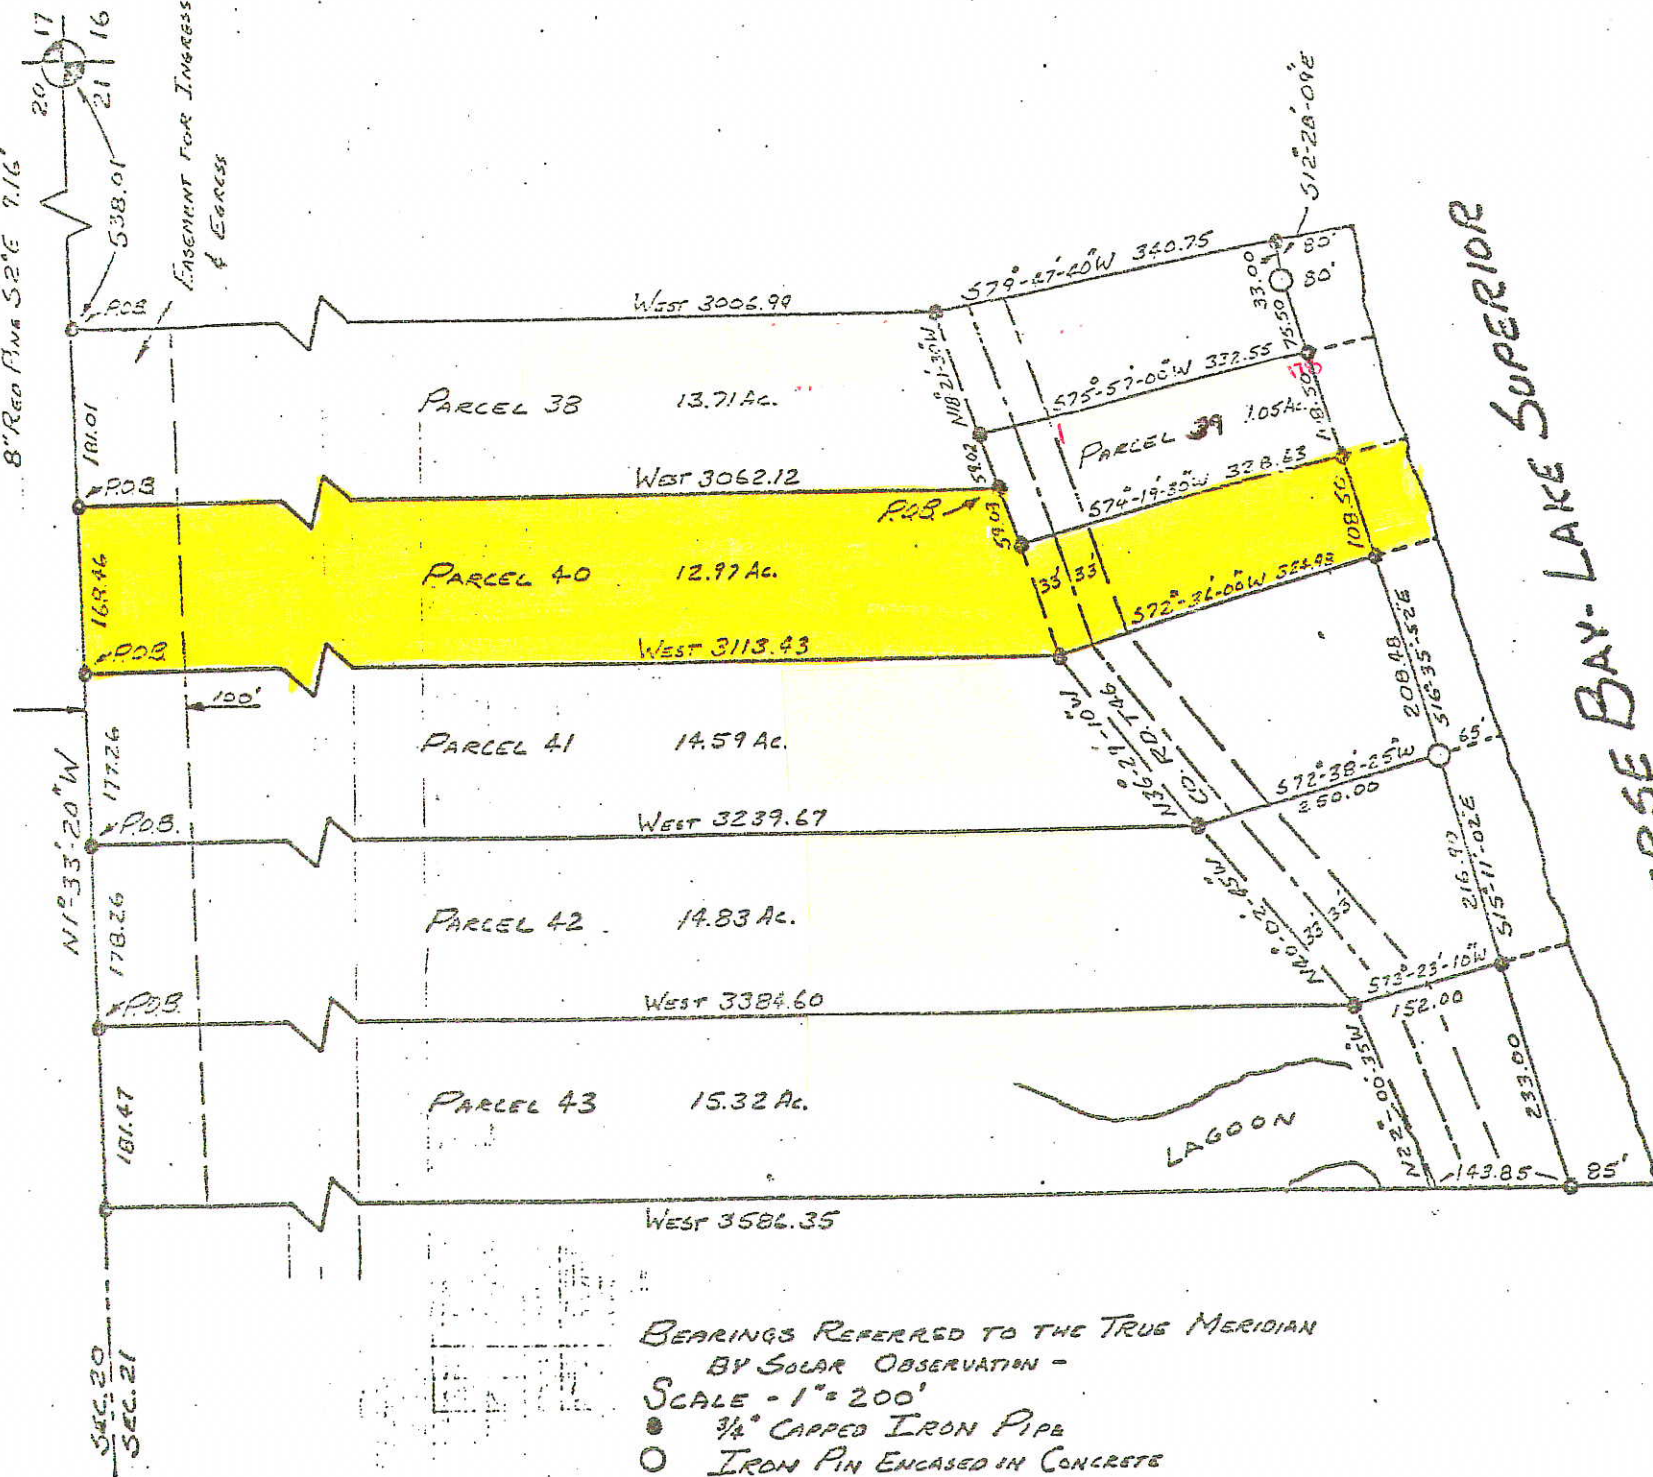

BEARINGS REFERRED TO THE TRUE MERIDIAN
BY SOLAR OBSERVATION -
SCALE - 1" = 200'
● ¾" CAPED IRON PIPE
○ IRON PIN ENCASED IN CONCRETE

SURVEYOR'S CERTIFICATE
to: UOP Realty Development Co.

I John L. Hootaja, a Registered Land Surveyor in the State of Michigan, hereby certify that I have surveyed the parcel of land described and delineated hereon, that said plat is a true representation of the survey as performed by me, and that said survey was performed with an error of closure Of 1 in 122,427 and that I have fully complied with the requirements of Public Act 132 of 1970.

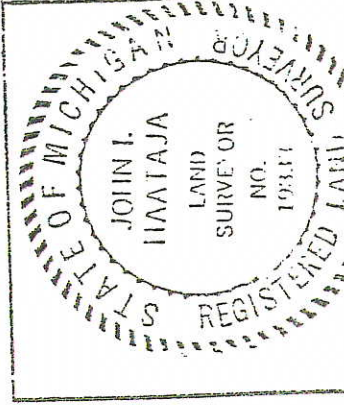

JOHN I. HAATAJA, Registered Land Surveyor Calumet, MI 49913	
DATE	SCALE
1-31-78	1" = 200'
SEC. 21 T. 55 N. R. 31 W. Torch Lake	
FOR: UOP Realty Development Co.	