


Certified Boundary Survey

W1/4 CORNER 6-58-30
2" O.D. IRON PIPE
12" RED PINE N87°E 4.73'
12" RED PINE S20°E 44.48'
12" RED PINE S57°W 32.13'
10" RED PINE N02°W 20.42'

Curve	Delta Angle	Radius	Arc	Tangent	Chord	Chord Bearing
6	09°36'18"	987.93	165.81	83.00	165.41	S88°01'06"E
7	14°12'51"	987.93	245.09	123.18	244.46	S74°06'33"E
32	08°05'44"	921.93	98.08	49.09	96.03	N70°02'59"W
33	12°27'13"	921.93	200.39	100.59	199.99	N79°19'27"W
34	05°16'11"	921.93	84.79	42.43	84.78	N68°11'09"W

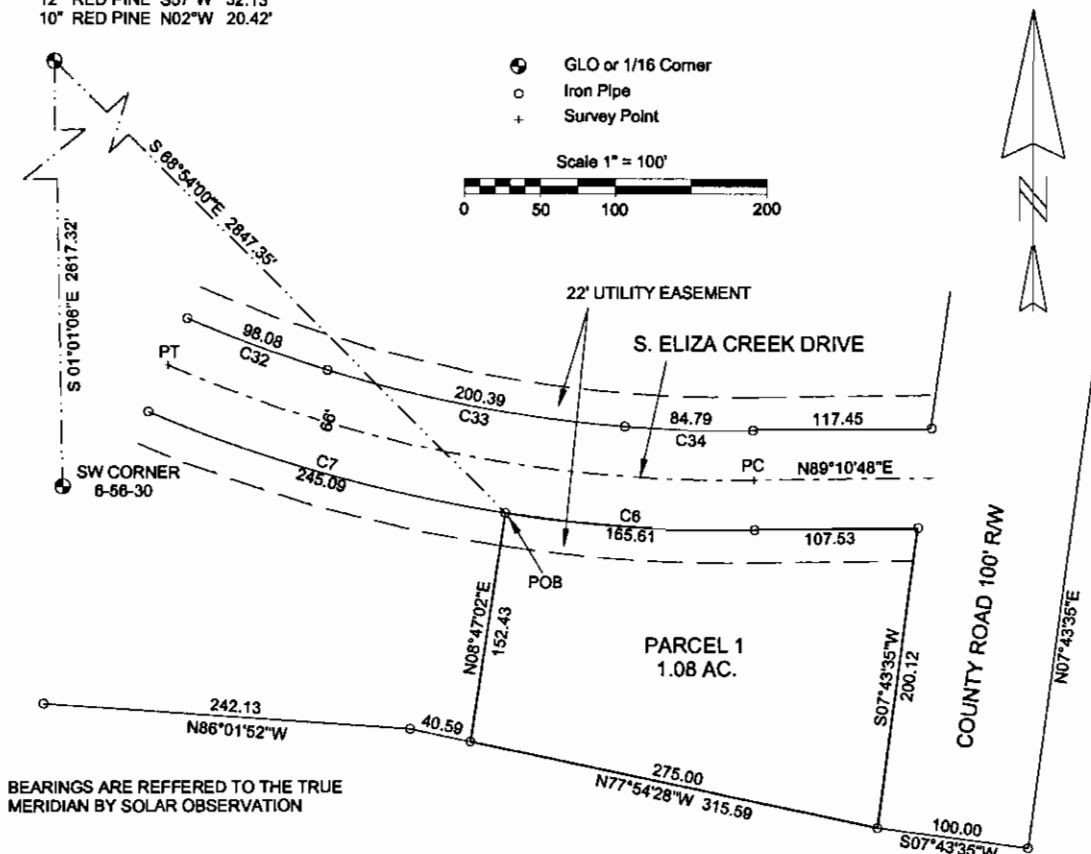

BEARINGS ARE REFERRED TO THE TRUE MERIDIAN BY SOLAR OBSERVATION

LEGAL DESCRIPTION PARCEL 1

A parcel of land in the NW1/4 of the SE1/4 of Section 6, T58N-R30W, Eagle Harbor Township, Keweenaw County, Michigan and described as follows:

Commencing at the West 1/4 Corner of Section 6, T58N-R30W, thence S 68° 54' 00" E 2847.35 feet to a point on the Southerly boundary of South Eliza Creek Drive and the Point of Beginning; said point being on a curve, concave to the left, having a radius of 987.93 feet, a central angle of 9° 36' 16", and a chord of 165.41 feet bearing S 86° 01' 06" E; thence Easterly along the Southerly boundary of South Eliza Creek Drive and said curve, 165.61 feet; thence along the Southerly boundary of South Eliza Creek Drive N 89° 10' 46" E 107.53 feet to the Westerly boundary of the Eagle Harbor County Road; thence along the Westerly boundary of the Eagle Harbor County Road S 7° 43' 35" W 200.12 feet; thence N 77° 54' 28" W 275.00 feet; thence N 8° 47' 02" E 152.43 feet to the Point of Beginning and containing 1.08 acres, more or less, and also being Parcel 1 of a Plat of Survey of Eagle Harbor South.

Subject to a 22 foot wide utility easement as shown of a Plat of Survey of Eagle Harbor South.

SURVEYOR'S CERTIFICATE

TO: LAKE SUPERIOR LAND CO.

I, James M. Pardini, a Professional Land Surveyor in the State of Michigan, hereby certify that I have surveyed the parcel of land described and delineated hereon, that said plat is a true representation of the survey as performed by me, and that said survey was performed with an error of closure of 1 IN 17,700 and that I have fully complied with the requirements of Public Act 132 of 1970.

James M. Pardini
James M. Pardini, P.L.S. No. 32340

			JAMES M. PARDINI Professional Land Surveyor Calumet, Michigan 49913		
			2/22/2005 DATE	J. PARDINI DRAWN BY	1" = 100' SCALE
SEC. 6, T58N-R30W			EAGLE HARBOR TWP.		
FOR:					
SHEET 1 OF 1 SHEETS					


Certified Boundary Survey

Curve	Delta Angle	Radius	Arc	Tangent	Chord	Chord Bearing
6	09°36'16"	987.93	165.61	83.00	185.41	S86°01'06"E
7	14°12'51"	987.93	245.09	123.18	244.46	S74°06'33"E
32	06°05'44"	921.93	98.08	49.09	98.03	N70°02'59"W
33	12°27'13"	921.93	200.39	100.59	199.99	N79°19'27"W
34	05°16'11"	921.93	84.79	42.43	84.78	N88°11'09"W

W1/4 CORNER 6-58-30
2" O.D. IRON PIPE
12" RED PINE N87°E 4.73'
12" RED PINE S20°E 44.48'
12" RED PINE S57°W 32.13'
10" RED PINE N02°W 20.42'

BEARINGS ARE REFERRED TO THE TRUE
MERIDIAN BY SOLAR OBSERVATION

- GLO or 1/16 Corner
- Iron Pipe
- + Survey Point

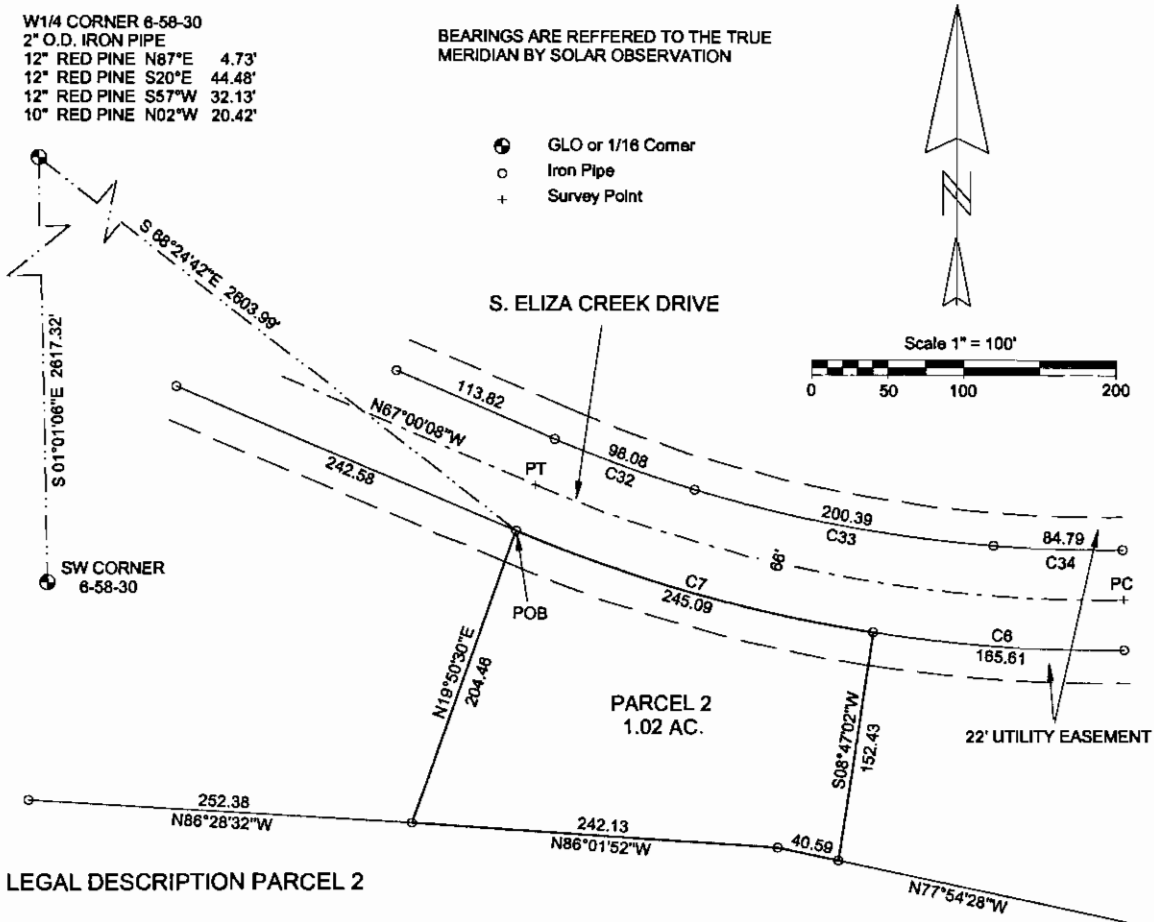

LEGAL DESCRIPTION PARCEL 2

A parcel of land in the NE1/4 of the SW1/4 and the NW1/4 of the SE1/4 of Section 6, T58N-R30W, Eagle Harbor Township, Keweenaw County, Michigan and described as follows:

Commencing at the West 1/4 Corner of Section 6, T58N-R30W, thence S 68° 24' 42" E 2603.99 feet to a point on the Southerly boundary of South Eliza Creek Drive and the Point of Beginning; said point being on a curve, concave to the left, having a radius of 987.93 feet, a central angle of 14° 12' 51", and a chord of 244.46 feet bearing S 74° 06' 33" E; thence Easterly along the Southerly boundary of South Eliza Creek Drive and said curve, 245.09 feet; thence S 8° 47' 02" W 152.43 feet; thence N 77° 54' 28" W 40.59 feet; thence N 86° 01' 52" W 242.13 feet; thence N 19° 50' 30" E 204.46 feet to the Point of Beginning and containing 1.02 acres, more or less, and also being Parcel 2 of a Plat of Survey of Eagle Harbor South.

Subject to a 22 foot wide utility easement as shown of a Plat of Survey of Eagle Harbor South.

SURVEYOR'S CERTIFICATE

TO: LAKE SUPERIOR LAND CO.

I James M. Pardini, a Professional Land Surveyor in the State of Michigan, hereby certify that I have surveyed the parcel of land described and delineated hereon, that said plat is a true representation of the survey as performed by me, and that said survey was performed with an error of closure of 1 IN 17,700 and that I have fully complied with the requirements of Public Act 132 of 1970.


James M. Pardini
James M. Pardini, P.L.S. No. 32340

			JAMES M. PARDINI Professional Land Surveyor Calumet, Michigan 49913		
			2/18/2005 DATE	J. PARDINI DRAWN BY	1" = 100' SCALE
SEC. 6, T58N-R30W EAGLE HARBOR TWP.					
FOR:					
SHEET 1 OF 1 SHEETS					

Certified Boundary Survey

W1/4 CORNER 6-58-30
2" O.D. IRON PIPE
12" RED PINE N87°E 4.73'
12" RED PINE S20°E 44.48'
12" RED PINE S57°W 32.13'
10" RED PINE N02°W 20.42'

Curve	Delta Angle	Radius	Arc	Tangent	Chord	Chord Bearing
8	08°54'37"	1399.33	217.81	109.03	217.40	S71°27'28"E
30	08°12'51"	1485.33	210.08	105.22	209.90	N73°09'53"W
31	02°03'20"	1465.33	52.57	26.29	52.57	N88°01'47"W
32	08°05'44"	921.93	98.08	49.09	98.03	N70°02'59"W

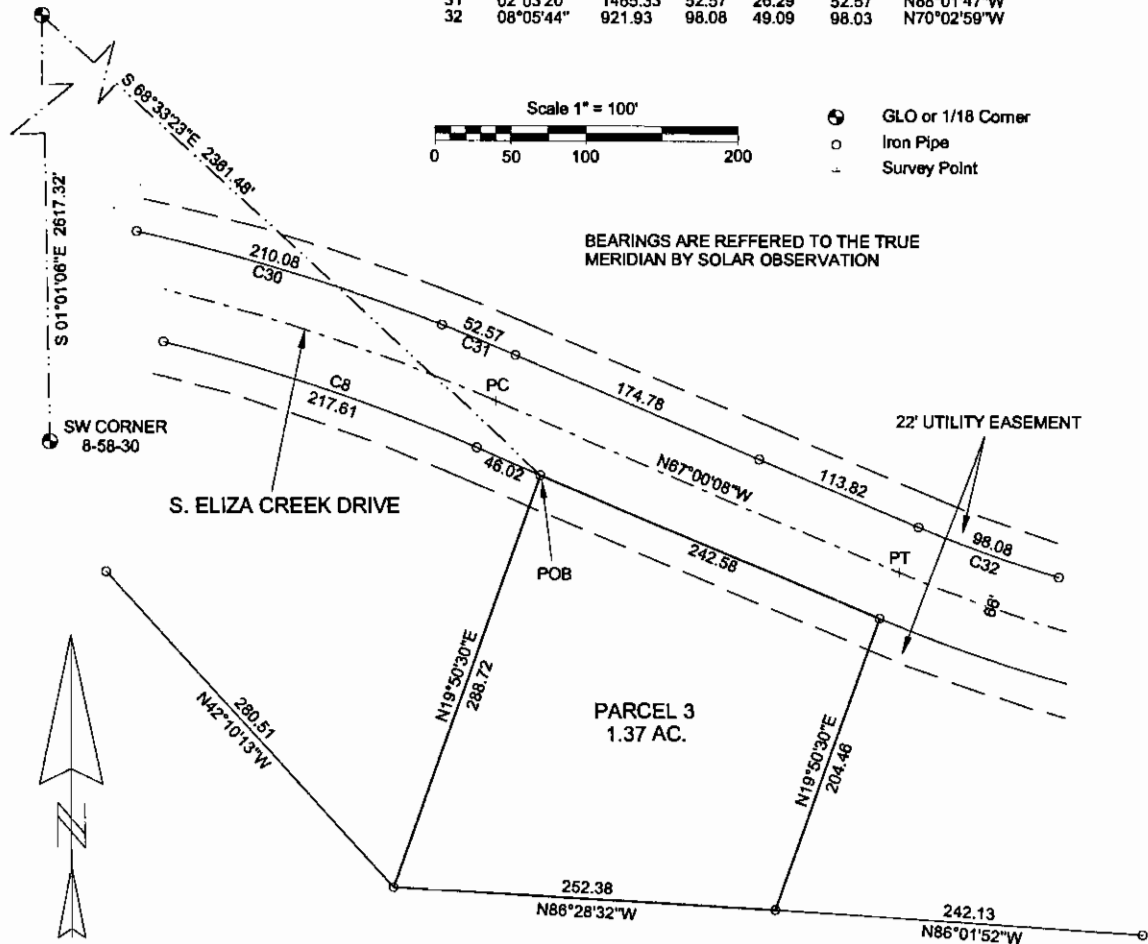

LEGAL DESCRIPTION PARCEL 3

A parcel of land in the NE1/4 of the SW1/4 of Section 6, T58N-R30W, Eagle Harbor Township, Keweenaw County, Michigan and described as follows:

Commencing at the West 1/4 Corner of Section 6, T58N-R30W, thence S 68° 33' 23" E 2361.48 feet to a point on the Southerly boundary of South Eliza Creek Drive and the Point of Beginning; thence along the Southerly boundary of South Eliza Creek Drive S 67° 00' 08" E 242.58 feet; thence S 19° 50' 30" W 204.48 feet; thence N 86° 28' 32" W 252.38 feet; thence N 19° 50' 30" E 288.72 feet to the Point of Beginning and containing 1.37 acres, more or less, and also being Parcel 3 of a Plat of Survey of Eagle Harbor South.

Subject to a 22 foot wide utility easement as shown of a Plat of Survey of Eagle Harbor South.

SURVEYOR'S CERTIFICATE

TO: LAKE SUPERIOR LAND CO.

I James M. Pardini, a Professional Land Surveyor in the State of Michigan, hereby certify that I have surveyed the parcel of land described and delineated hereon, that said plat is a true representation of the survey as performed by me, and that said survey was performed with an error of closure of 1 IN 17,700 and that I have fully complied with the requirements of Public Act 132 of 1970.


James M. Pardini
James M. Pardini, P.L.S. No. 32340

			JAMES M. PARDINI Professional Land Surveyor Calumet, Michigan 49913		
			2/18/2005 DATE	J. PARDINI DRAWN BY	1" = 100' SCALE
SEC. 6, T58N-R30W EAGLE HARBOR TWP.					
FOR:					
SHEET 1 OF 1 SHEETS					

Certified Boundary Survey

W1/4 CORNER 6-58-30
2" O.D. IRON PIPE
12" RED PINE N87°E 4.73'
12" RED PINE S20°E 44.48'
12" RED PINE S57°W 32.13'
10" RED PINE N02°W 20.42'

Curve	Delta Angle	Radius	Arc	Tangent	Chord	Chord Bearing
8	08°54'37"	1399.33	217.81	109.03	217.40	S71°27'26"E
9	07°46'18"	1399.33	189.81	95.05	189.88	S79°47'53"E
29	06°24'44"	1485.33	183.99	82.08	183.90	N80°28'40"W
30	08°12'51"	1485.33	210.08	105.22	209.90	N73°09'53"W
31	02°03'20"	1465.33	52.57	28.29	52.57	N88°01'47"W

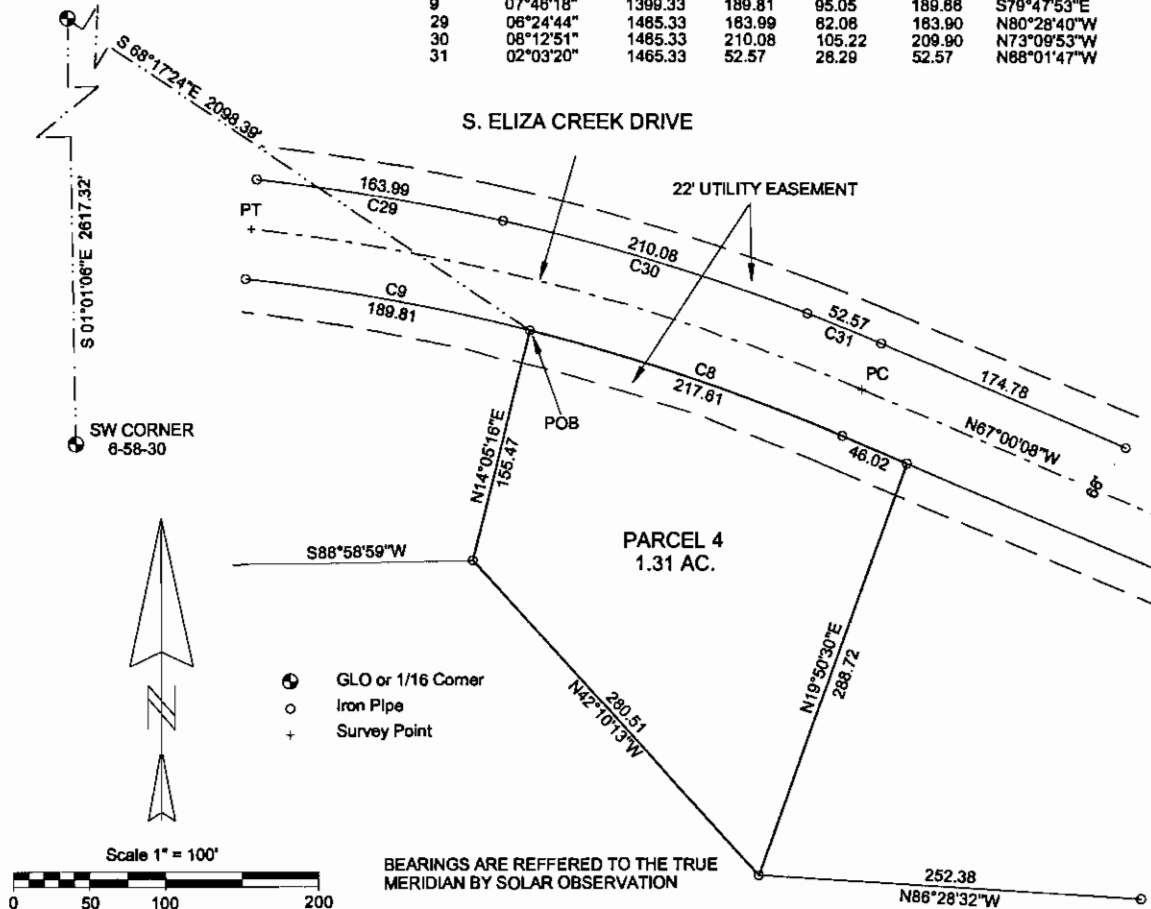

LEGAL DESCRIPTION PARCEL 4

A parcel of land in the NE1/4 of the SW1/4 of Section 6, T58N-R30W, Eagle Harbor Township, Keweenaw County, Michigan and described as follows:

Commencing at the West 1/4 Corner of Section 6, T58N-R30W, thence S 68° 17' 24" E 2098.39 feet to a point on the Southerly boundary of South Eliza Creek Drive and the Point of Beginning; said point being on a curve, concave to the right, having a radius of 1399.33 feet, a central angle of 8° 54' 37", and a chord of 217.40 feet bearing S 71° 27' 26" E; thence Easterly along the Southerly boundary of South Eliza Creek Drive and said curve, 217.61 feet; thence along the Southerly boundary of South Eliza Creek Drive S 67° 00' 08" E 46.02 feet; thence S 19° 50' 30" W 288.72 feet; thence N 42° 10' 13" W 280.51 feet; thence N 14° 05' 16" E 155.47 feet to the Point of Beginning and containing 1.31 acres, more or less, and also being Parcel 4 of a Plat of Survey of Eagle Harbor South.

Subject to a 22 foot wide utility easement as shown of a Plat of Survey of Eagle Harbor South.

SURVEYOR'S CERTIFICATE

TO: LAKE SUPERIOR LAND CO.

I James M. Pardini, a Professional Land Surveyor in the State of Michigan, hereby certify that I have surveyed the parcel of land described and delineated hereon, that said plat is a true representation of the survey as performed by me, and that said survey was performed with an error of closure of .1 IN 17,700 and that I have fully complied with the requirements of Public Act 132 of 1970.

James M. Pardini
James M. Pardini, P.L.S. No. 32340

			JAMES M. PARDINI Professional Land Surveyor Calumet, Michigan 49913		
			2/17/2005 DATE	J. PARDINI DRAWN BY	1" = 100' SCALE
SEC. 6, T58N-R30W			EAGLE HARBOR TWP.		
FOR:					
SHEET 1 OF 1 SHEETS					

Certified Boundary Survey

Curve	Delta Angle	Radius	Arc	Tangent	Chord	Chord Bearing
8	08°54'37"	1399.33	217.81	109.03	217.40	S71°27'28"E
9	07°46'18"	1399.33	189.81	95.05	189.68	S78°47'53"E
29	06°24'44"	1485.33	163.99	82.08	163.90	N80°28'40"W
30	06°12'51"	1485.33	210.08	105.22	209.90	N73°09'53"W
31	02°03'20"	1485.33	52.57	26.29	52.57	N68°01'47"W

W1/4 CORNER 6-58-30

2" O.D. IRON PIPE


12" RED PINE N87°E 4.73'

12" RED PINE S20°E 44.46'



12" RED PINE S57°W 32.13'

10" RED PINE N02°W 20.42'

- ⊙ GLO or 1/18 Corner
- Iron Pipe
- + Survey Point

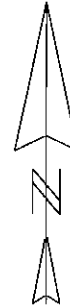

Scale 1" = 100'

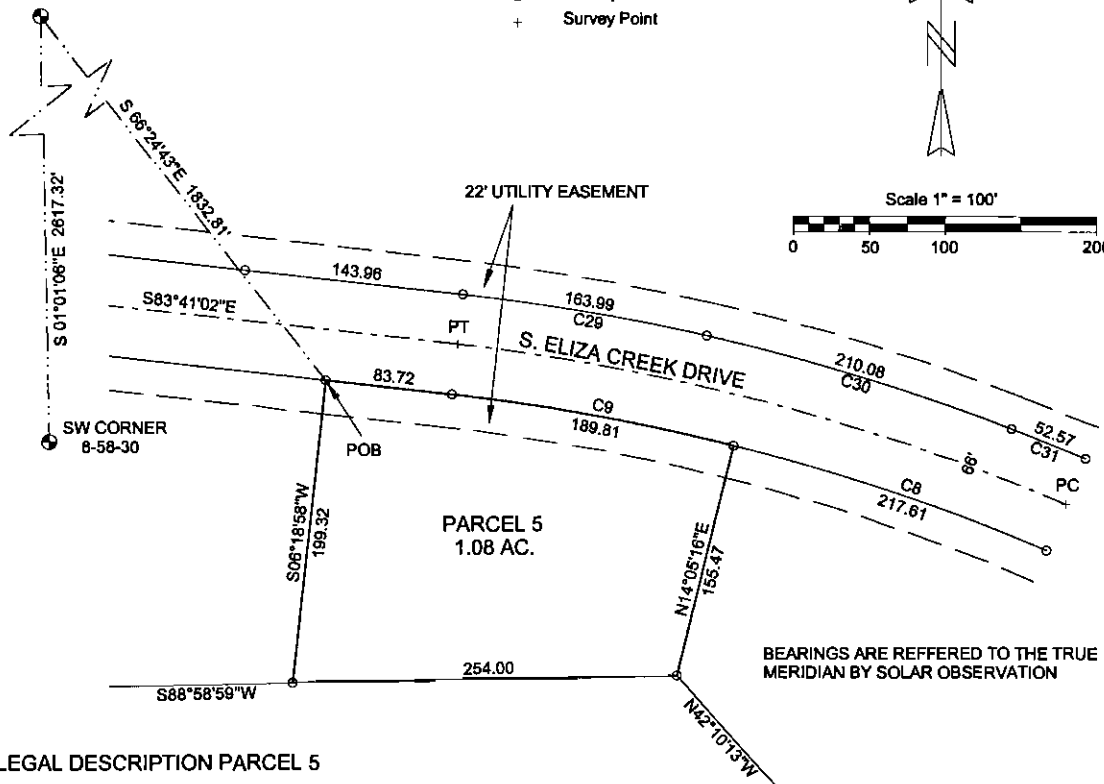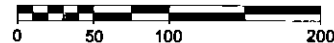

LEGAL DESCRIPTION PARCEL 5

A parcel of land in the NE1/4 of the SW1/4 of Section 6, T58N-R30W, Eagle Harbor Township, Keweenaw County, Michigan and described as follows:

Commencing at the West 1/4 Corner of Section 6, T58N-R30W, thence S 66° 24' 43" E 1832.81 feet to a point on the Southerly boundary of South Eliza Creek Drive and the Point of Beginning; thence along the Southerly boundary of South Eliza Creek Drive S 83° 41' 02" E 83.72 feet to a point of curve, concave to the right, having a radius of 1399.33 feet and a central angle of 7° 46' 18", and a chord of 189.66 feet bearing S 79° 47' 53" E; thence Easterly along the Southerly boundary of South Eliza Creek Drive and said curve, a distance of 189.81 feet; thence S 14° 05' 16" W 155.47 feet; thence S 88° 58' 59" W 254.00 feet; thence N 6° 18' 58" E 199.32 feet to the Point of Beginning and containing 1.08 acres, more or less, and also being Parcel 5 of a Plat of Survey of Eagle Harbor South.

Subject to a 22 foot wide utility easement as shown of a Plat of Survey of Eagle Harbor South.

SURVEYOR'S CERTIFICATE

TO: LAKE SUPERIOR LAND CO.

I James M. Pardini, a Professional Land Surveyor in the State of Michigan, hereby certify that I have surveyed the parcel of land described and delineated hereon, that said plot is a true representation of the survey as performed by me, and that said survey was performed with an error of closure of 1 IN 17,700 and that I have fully complied with the requirements of Public Act 132 of 1970.

James M. Pardini
James M. Pardini, P.L.S. No. 32340


			JAMES M. PARDINI Professional Land Surveyor Calumet, Michigan 49913		
2/22/2005 DATE	J. PARDINI DRAWN BY	1" = 100' SCALE			
SEC. 8, T58N-R30W			EAGLE HARBOR TWP.		
FOR:					
SHEET 1 OF 1 SHEETS					

Certified Boundary Survey


W1/4 CORNER 6-58-30
2" O.D. IRON PIPE
12" RED PINE N87°E 4.73'
12" RED PINE S20°E 44.48'
12" RED PINE S57°W 32.13'
10" RED PINE N02°W 20.42'

⊙ GLO or 1/16 Corner
○ Iron Pipe
+ Survey Point

BEARINGS ARE REFERRED TO THE TRUE
MERIDIAN BY SOLAR OBSERVATION

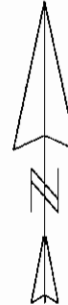

Scale 1" = 100'
0 50 100 200

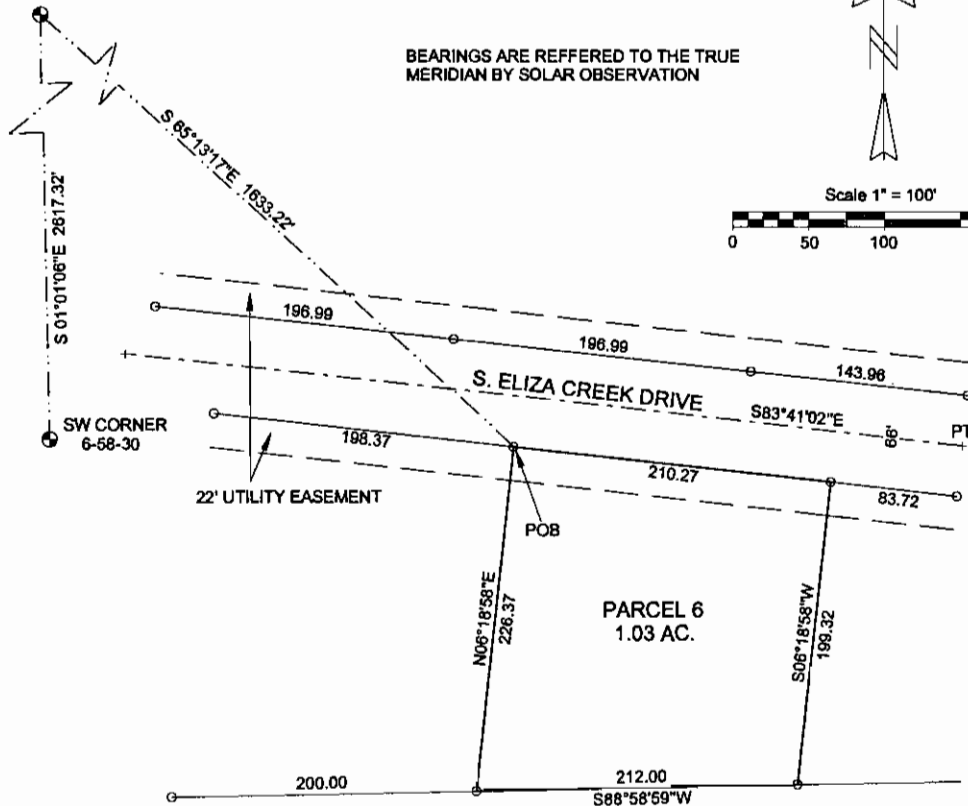

LEGAL DESCRIPTION PARCEL 6

A parcel of land in the NE1/4 of the SW1/4 and the NW1/4 of the SE1/4 of Section 6, T58N-R30W, Eagle Harbor Township, Keweenaw County, Michigan and described as follows:

Commencing at the West 1/4 Corner of Section 6, T58N-R30W, thence S 64° 13' 17" E 1633.22 feet to a point on the Southerly boundary of South Eliza Creek Drive and the Point of Beginning; thence along the Southerly boundary of South Eliza Creek Drive S 83° 41' 02" E 210.27 feet; thence S 6° 18' 58" W 199.32 feet; thence S 88° 58' 59" W 212.00 feet; thence N 6° 18' 58" E 226.37 feet to the Point of Beginning and containing 1.03 acres, more or less, and also being Parcel 6 of a Plat of Survey of Eagle Harbor South.

Subject to a 22 foot wide utility easement as shown of a Plat of Survey of Eagle Harbor South.

SURVEYOR'S CERTIFICATE


TO: LAKE SUPERIOR LAND CO.

I James M. Pardini, a Professional Land Surveyor in the State of Michigan, hereby certify that I have surveyed the parcel of land described and delineated hereon, that said plat is a true representation of the survey as performed by me, and that said survey was performed with an error of closure of 1 IN 17,700 and that I have fully complied with the requirements of Public Act 132 of 1970.

James M. Pardini
James M. Pardini, P.L.S. No. 32340

			JAMES M. PARDINI Professional Land Surveyor Calumet, Michigan 49913		
2/24/2005 DATE		J. PARDINI DRAWN BY		1" = 100' SCALE	
SEC. 6, T58N-R30W EAGLE HARBOR TWP.					
FOR:					
SHEET 1 OF 1 SHEETS					

Certified Boundary Survey

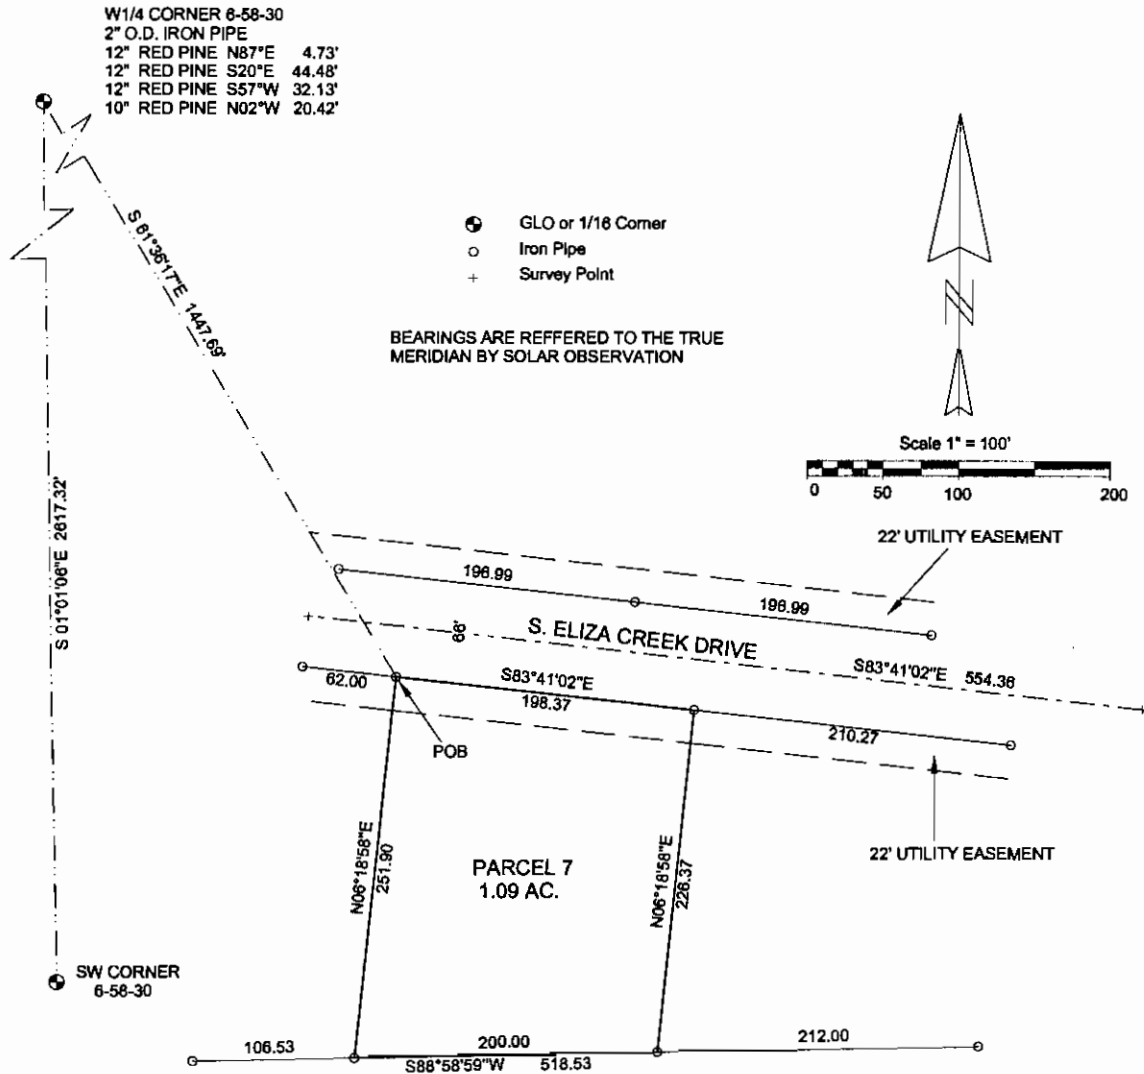

LEGAL DESCRIPTION PARCEL 7

A parcel of land in the NW1/4 of the SW1/4 and the NE1/4 of the SW1/4 of Section 6, T58N-R30W, Eagle Harbor Township, Keweenaw County, Michigan and described as follows:

Commencing at the West 1/4 Corner of Section 6, T58N-R30W, thence S 61° 36' 17" E 1447.69 feet to a point on the Southerly boundary of South Eliza Creek Drive and the Point of Beginning; thence along the Southerly boundary of South Eliza Creek Drive S 83° 41' 02" E 198.37 feet; thence S 6° 18' 58" W 226.37 feet; thence S 88° 58' 59" W 200.00 feet; thence N 6° 18' 58" E 251.90 feet to the Point of Beginning and containing 1.09 acres, more or less, and also being Parcel 6 of a Plat of Survey of Eagle Harbor South.

Subject to a 22 foot wide utility easement as shown on a Plat of Survey of Eagle Harbor South.

SURVEYOR'S CERTIFICATE


TO: LAKE SUPERIOR LAND CO.

I James M. Pardini, a Professional Land Surveyor in the State of Michigan, hereby certify that I have surveyed the parcel of land described and delineated hereon, that said plat is a true representation of the survey as performed by me, and that said survey was performed with an error of closure of 1 IN 17,700 and that I have fully complied with the requirements of Public Act 132 of 1970.

James M. Pardini
James M. Pardini, P.L.S. No. 32340

			JAMES M. PARDINI Professional Land Surveyor Calumet, Michigan 49913		
2/7/2005	J. PARDINI	1" = 100'			
DATE	DRAWN BY	SCALE			
SEC. 6, T58N-R30W EAGLE HARBOR TWP.					
FOR:					
SHEET 1 OF 1 SHEETS					

Certified Boundary Survey

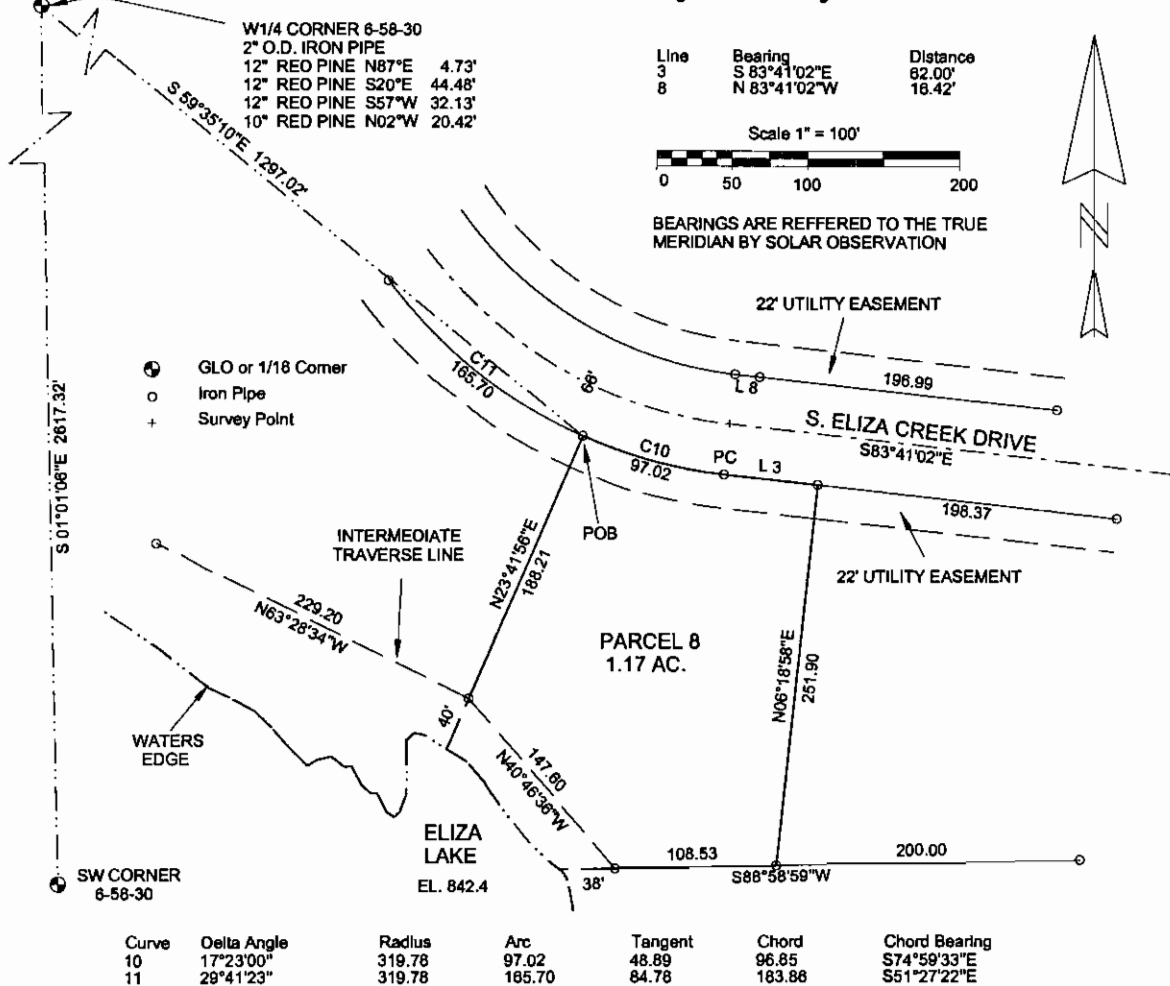

LEGAL DESCRIPTION PARCEL 8

A parcel of land in the NW1/4 of the SW1/4 of Section 6, T58N-R30W, Eagle Harbor Township, Keweenaw County, Michigan and described as follows:

Commencing at the West 1/4 Corner of Section 6, T58N-R30W, thence S 59° 35' 10" E 1297.02 feet to a point on the Southerly boundary of South Eliza Creek Drive and the Point of Beginning; said point being on a curve, concave to the left, having a radius of 319.78 feet, a central angle of 17° 23' 00", and a chord of 96.65 feet bearing S 74° 59' 33" E; thence Easterly along the Southerly boundary of South Eliza Creek Drive and said curve, 97.02 feet; thence along the Southerly boundary of South Eliza Creek Drive S 83° 41' 02" E 62.00 feet; thence S 6° 18' 58" W 251.90 feet; thence S 88° 58' 59" W 106.53 feet to an intermediate traverse line on the shore of Eliza Lake; thence along said intermediate traverse line N 40° 46' 36" W 147.60 feet; thence N 23° 41' 56" E 188.21 feet to the Point of Beginning and containing 1.17 acres, more or less, including all land to the waters edge of Eliza Lake, and also being Parcel 8 of a Plat of Survey of Eagle Harbor South.

Subject to a 22 foot wide utility easement as shown of a Plat of Survey of Eagle Harbor South.

SURVEYOR'S CERTIFICATE


TO: LAKE SUPERIOR LAND CO.

I James M. Pardini, a Professional Land Surveyor in the State of Michigan, hereby certify that I have surveyed the parcel of land described and delineated hereon, that said plat is a true representation of the survey as performed by me, and that said survey was performed with an error of closure of 1 IN 17,700 and that I have fully complied with the requirements of Public Act 132 of 1970.

James M. Pardini
 James M. Pardini, P.L.S. No. 32340

JAMES M. PARDINI Professional Land Surveyor Calumet, Michigan 49913		
2/7/2005 DATE	J. PARDINI DRAWN BY	1" = 100' SCALE
SEC. 6, T58N-R30W EAGLE HARBOR TWP.		
FOR:		
SHEET 1 OF 1 SHEETS		

Certified Boundary Survey

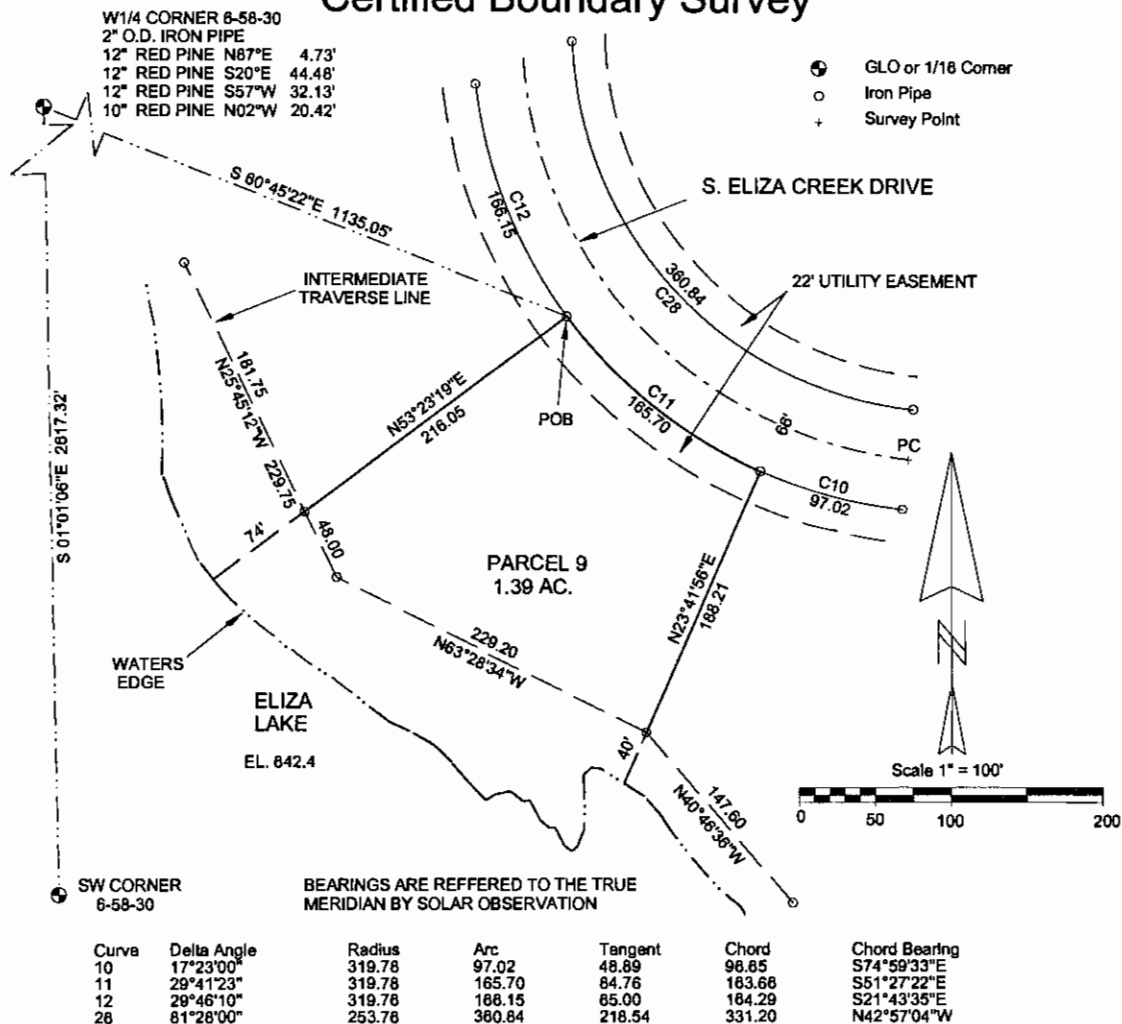

LEGAL DESCRIPTION PARCEL 9

A parcel of land in the NW1/4 of the SW1/4 of Section 6, T58N-R30W, Eagle Harbor Township, Keweenaw County, Michigan and described as follows:

Commencing at the West 1/4 Corner of Section 6, T58N-R30W, thence S 60° 45' 22" E 1135.05 feet to a point on the Southerly boundary of South Eliza Creek Drive and the Point of Beginning; said point being on a curve, concave to the left, having a radius of 319.78 feet, a central angle of 29° 41' 23", and a chord of 163.86 feet bearing S 51° 27' 22" E; thence Southeasterly along the Southerly boundary of South Eliza Creek Drive and said curve, 165.70 feet; thence S 23° 41' 56" W 188.21 feet to an intermediate traverse line on the shore of Eliza Lake; thence along said intermediate traverse line N 63° 28' 34" W 229.20 feet; thence along said intermediate traverse line N 25° 45' 12" W 48.00 feet; thence N 53° 23' 19" E 216.05 feet to the Point of Beginning and containing 1.39 acres, more or less, including all land to the waters edge of Eliza Lake, and also being Parcel 9 of a Plat of Survey of Eagle Harbor South.

Subject to a 22 foot wide utility easement as shown of a Plat of Survey of Eagle Harbor South.

SURVEYOR'S CERTIFICATE


TO: LAKE SUPERIOR LAND CO.

I James M. Pardini, a Professional Land Surveyor in the State of Michigan, hereby certify that I have surveyed the parcel of land described and delineated hereon, that said plat is a true representation of the survey as performed by me, and that said survey was performed with an error of closure of 1 IN 17,700 and that I have fully complied with the requirements of Public Act 132 of 1970.

James M. Pardini
 James M. Pardini, P.L.S. No. 32340

			JAMES M. PARDINI Professional Land Surveyor Calumet, Michigan 49913		
2/7/2005	J. PARDINI	1" = 100'	DATE		
DRAWN BY			SCALE		
SEC. 6, T58N-R30W EAGLE HARBOR TWP.					
FOR:					
SHEET 1 OF 1 SHEETS					

Certified Boundary Survey

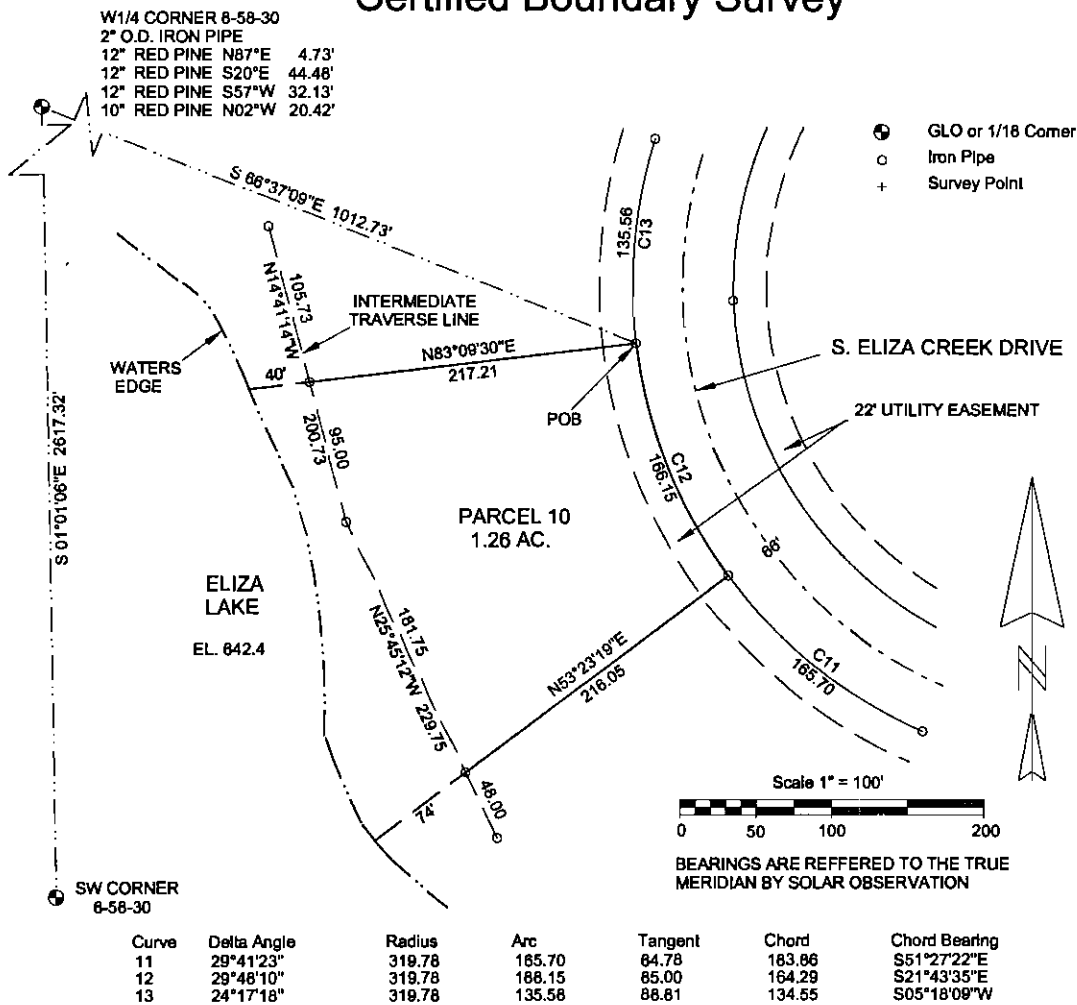

LEGAL DESCRIPTION PARCEL 10

A parcel of land in the NW1/4 of the SW1/4 of Section 6, T58N-R30W, Eagle Harbor Township, Keweenaw County, Michigan and described as follows:

Commencing at the West 1/4 Corner of Section 6, T58N-R30W, thence S 66° 37' 09" E 1012.73 feet to a point on the Westerly boundary of South Eliza Creek Drive and the Point of Beginning; said point being on a curve, concave to the left, having a radius of 319.78 feet, a central angle of 29° 46' 10", and a chord of 164.29 feet bearing S 21° 43' 35" E; thence Southerly along the Westerly boundary of South Eliza Creek Drive and said curve, 166.15 feet; thence S 53° 23' 19" W 216.05 feet to an intermediate traverse line on the shore of Eliza Lake; thence along said intermediate traverse line N 25° 45' 12" W 181.75 feet; thence along said intermediate traverse line N 14° 41' 14" W 95.00 feet; thence N 83° 09' 30" E 217.21 feet to the Point of Beginning and containing 1.26 acres, more or less, including all land to the waters edge of Eliza Lake, and also being Parcel 10 of a Plat of Survey of Eagle Harbor South.


Subject to a 22 foot wide utility easement as shown of a Plat of Survey of Eagle Harbor South.

SURVEYOR'S CERTIFICATE

TO: LAKE SUPERIOR LAND CO.


I James M. Pardini, a Professional Land Surveyor in the State of Michigan, hereby certify that I have surveyed the parcel of land described and delineated hereon, that said plat is a true representation of the survey as performed by me, and that said survey was performed with an error of closure of .1 IN 17,700 and that I have fully complied with the requirements of Public Act 132 of 1970.

James M. Pardini
James M. Pardini, P.L.S. No. 32340

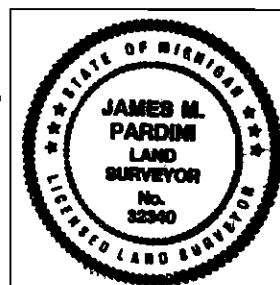

JAMES M. PARDINI Professional Land Surveyor Calumet, Michigan 49913		
2/9/2005 DATE	J. PARDINI DRAWN BY	1" = 100' SCALE
SEC. 6, T58N-R30W EAGLE HARBOR TWP.		
FOR:		
SHEET 1 OF 1 SHEETS		

Certified Boundary Survey

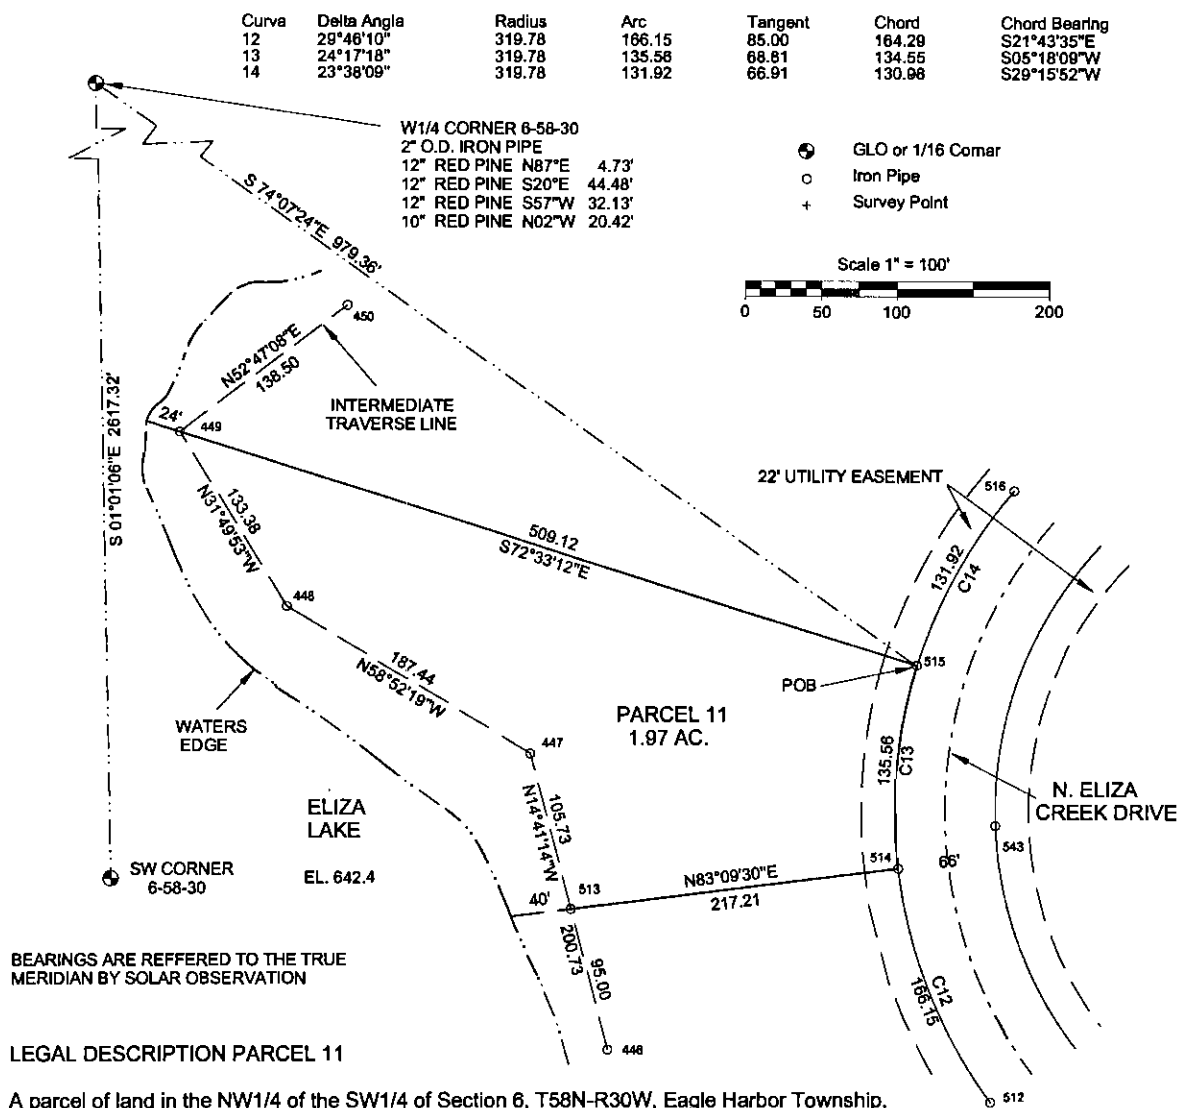

A parcel of land in the NW1/4 of the SW1/4 of Section 6, T58N-R30W, Eagle Harbor Township, Keweenaw County, Michigan and described as follows:

Commencing at the West 1/4 Corner of Section 6, T58N-R30W, thence S 74° 07' 24" E 979.36 feet to a point of the Westerly boundary of North Eliza Creek Drive and the Point of Beginning; said point being on a curve, concave to the left, having a radius of 319.78 feet, a central angle of 24° 17' 18", and a chord of 134.55 feet bearing S 5° 18' 09" W; thence Southerly along the Westerly boundary of North Eliza Creek Drive and said curve, 135.58 feet; thence S 83° 09' 30" W 217.21 feet to an intermediate traverse line on the shore of Eliza Lake; thence along said intermediate traverse line N 14° 41' 14" W 105.73 feet; thence along said intermediate traverse line N 58° 52' 19" W 187.44 feet; thence along said intermediate traverse line N 31° 49' 53" W 133.38 feet; thence S 72° 33' 12" E 509.12 feet to the Point of Beginning and containing 1.97 acres, more or less, including all land to the waters edge of Eliza Lake, and also being Parcel 11 of a Plat of Survey of Eagle Harbor South.

Subject to a 22 foot wide utility easement as shown of a Plat of Survey of Eagle Harbor South.

SURVEYOR'S CERTIFICATE


TO: LAKE SUPERIOR LAND CO.

I James M. Pardini, a Professional Land Surveyor in the State of Michigan, hereby certify that I have surveyed the parcel of land described and delineated hereon, that said plat is a true representation of the survey as performed by me, and that said survey was performed with an error of closure of 1 IN 17,700 and that I have fully complied with the requirements of Public Act 132 of 1970.

James M. Pardini
James M. Pardini, P.L.S. No. 32340

JAMES M. PARDINI Professional Land Surveyor Calumet, Michigan 49913		
2/8/2005 DATE	J. PARDINI DRAWN BY	1" = 100' SCALE
SEC. 6, T58N-R30W EAGLE HARBOR TWP.		
FOR:		
SHEET 1 OF 1 SHEETS		

Certified Boundary Survey

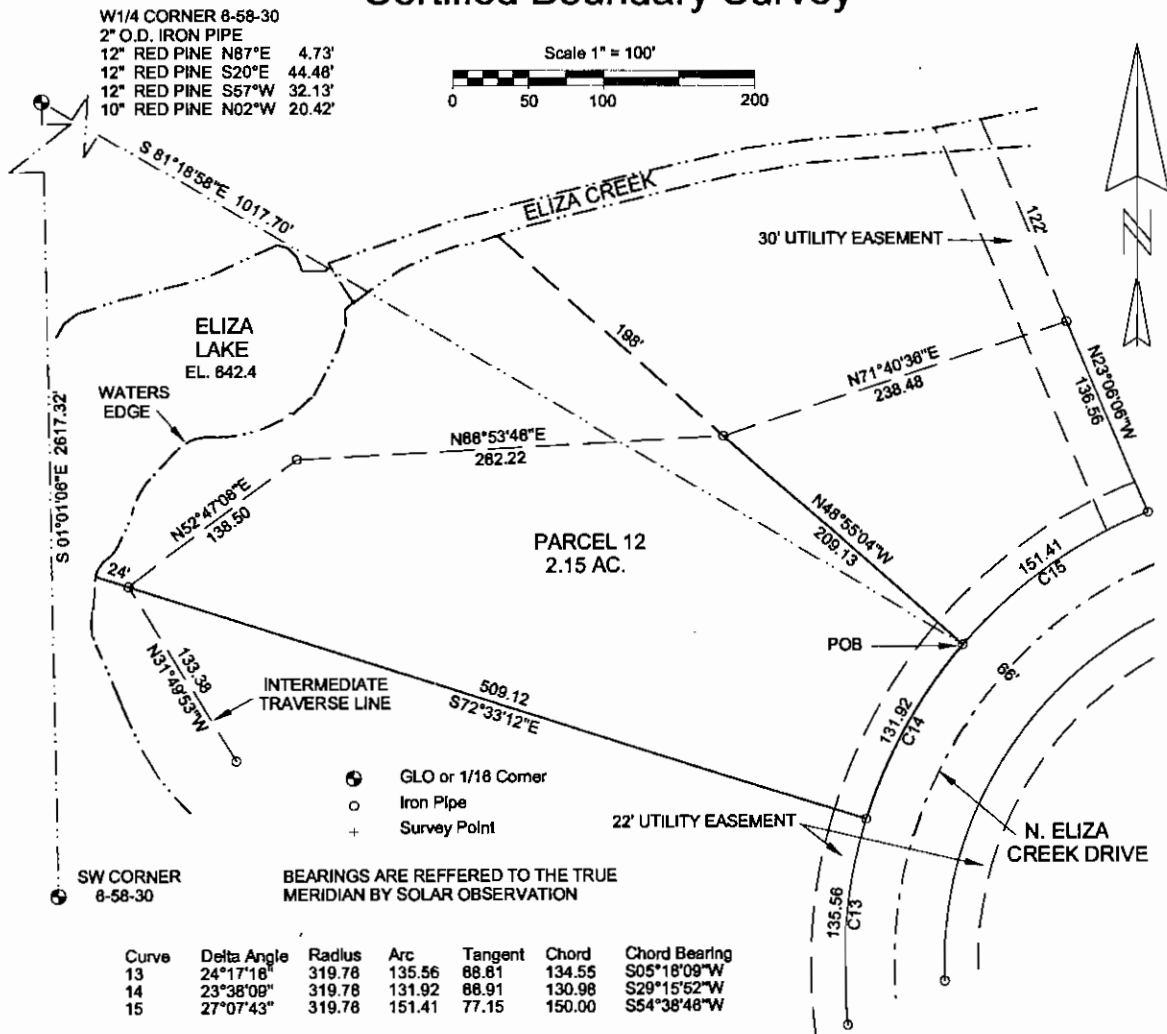

LEGAL DESCRIPTION PARCEL 12

A parcel of land in Government Lot 4 and the NW1/4 of the SW1/4 of Section 6, T58N-R30W, Eagle Harbor Township, Keweenaw County, Michigan and described as follows:

Commencing at the West 1/4 Corner of Section 6, T58N-R30W, thence S 81° 18' 58" E 1017.70 feet to a point on the Northerly boundary of North Eliza Creek Drive and the Point of Beginning; said point being on a curve, concave to the left, having a radius of 319.78 feet, a central angle of 23° 38' 09", and a chord of 130.98 feet bearing S 29° 15' 52" W; thence Southwesterly along the Northerly boundary of North Eliza Creek Drive and said curve, 131.92 feet; thence N 72° 33' 12" W 509.12 feet to an intermediate traverse line on the shore of Eliza Lake; thence along said intermediate traverse line N 52° 47' 08" E 138.50 feet; thence along said intermediate traverse line N 86° 53' 46" E 282.22 feet; thence S 48° 55' 04" E 209.13 feet to the Point of Beginning and containing 2.15 acres, more or less, including all land to the waters edge of Eliza Lake, and also being Parcel 12 of a Plat of Survey of Eagle Harbor South.


Subject to a 22 foot wide utility easement as shown of a Plat of Survey of Eagle Harbor South.

SURVEYOR'S CERTIFICATE

TO: LAKE SUPERIOR LAND CO.


I James M. Pardini, a Professional Land Surveyor in the State of Michigan, hereby certify that I have surveyed the parcel of land described and delineated hereon, that said plat is a true representation of the survey as performed by me, and that said survey was performed with an error of closure of 1 IN 17,700 and that I have fully complied with the requirements of Public Act 132 of 1970.

James M. Pardini
 James M. Pardini, P.L.S. No. 32340

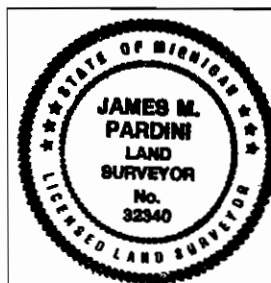

JAMES M. PARDINI Professional Land Surveyor Calumet, Michigan 49913		
2/10/2005 DATE	J. PARDINI DRAWN BY	1" = 100' SCALE
SEC. 8, T58N-R30W EAGLE HARBOR TWP.		
FOR:		
SHEET 1 OF 1 SHEETS		

Certified Boundary Survey

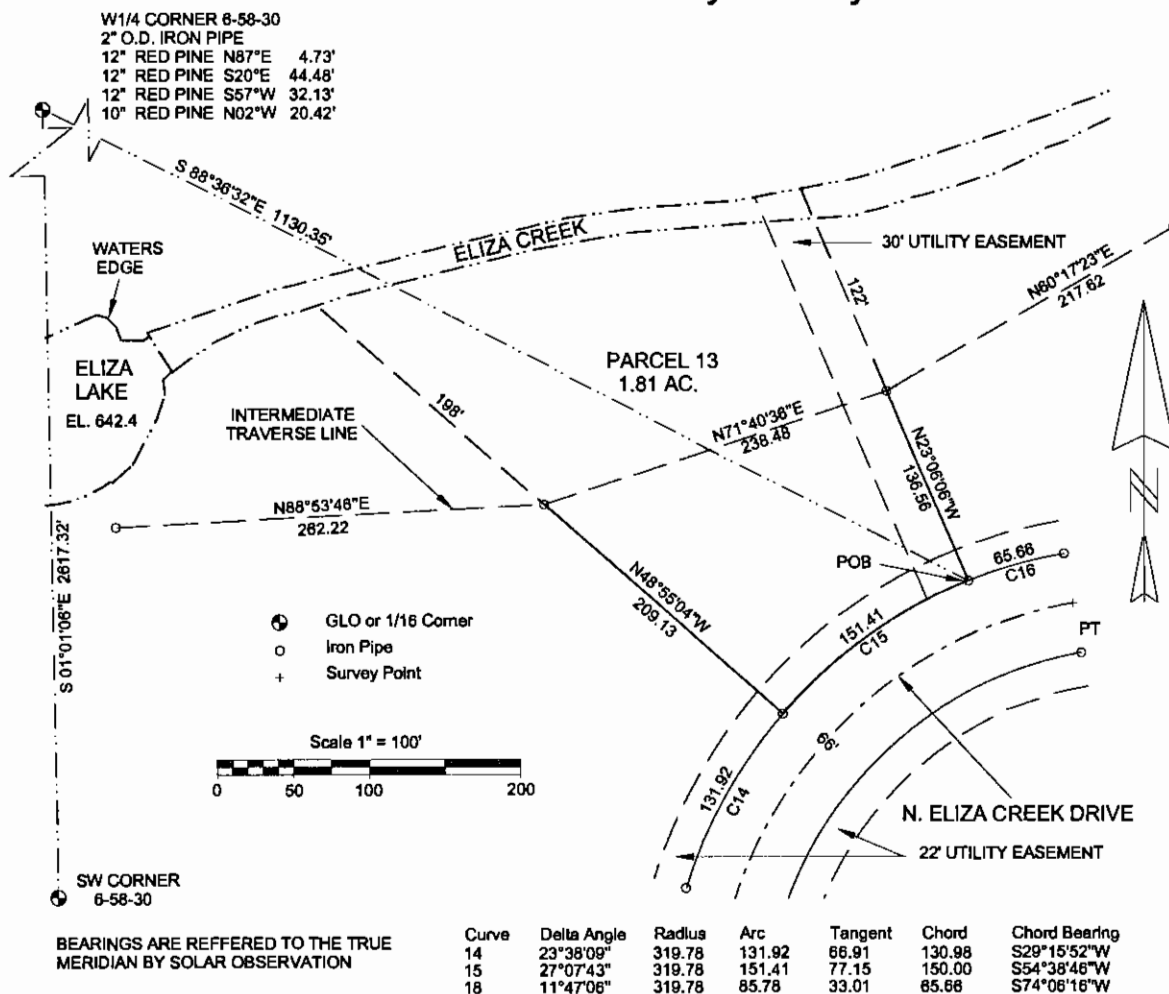

LEGAL DESCRIPTION PARCEL 13

A parcel of land in Government Lot 4, and the NW1/4 of the SW1/4 of Section 6, T58N-R30W, Eagle Harbor Township, Keweenaw County, Michigan and described as follows:

Commencing at the West 1/4 Corner of Section 6, T58N-R30W, thence S 86° 36' 32" E 1130.35 feet to a point on the Northerly boundary of North Eliza Creek Drive and the Point of Beginning; said point being on a curve, concave to the left, having a radius of 319.78 feet, a central angle of 27° 07' 43", and a chord of 150.00 feet bearing S 54° 38' 46" W; thence Southwesterly along the Northerly boundary of North Eliza Creek Drive and said curve, 151.41 feet; thence N 48° 55' 04" W 209.13 feet to an intermediate traverse line on the bank of Eliza Creek; thence along said intermediate traverse line N 71° 40' 36" E 238.48 feet; thence S 23° 06' 06" E 136.56 feet to the Point of Beginning and containing 1.81 acres, more or less, including all land to the thread of Eliza Creek, and also being Parcel 13 of a Plat of Survey of Eagle Harbor South.

Parcel 13 is also subject to a 30 foot wide utility easement, parallel to the Easterly side of said Parcel 13 and to a 22 foot wide utility easement as shown on a Plat of Survey of Eagle Harbor South.

SURVEYOR'S CERTIFICATE


TO: LAKE SUPERIOR LAND CO.

I, James M. Pardini, a Professional Land Surveyor in the State of Michigan, hereby certify that I have surveyed the parcel of land described and delineated hereon, that said plat is a true representation of the survey as performed by me, and that said survey was performed with an error of closure of 1 IN 17,700 and that I have fully complied with the requirements of Public Act 132 of 1970.

James M. Pardini
 James M. Pardini, P.L.S. No. 32340

JAMES M. PARDINI Professional Land Surveyor Calumet, Michigan 49913		
2/10/2005 DATE	J. PARDINI DRAWN BY	1" = 100' SCALE
SEC. 6, T58N-R30W EAGLE HARBOR TWP.		
FOR:		
SHEET 1 OF 1 SHEETS		

Certified Boundary Survey

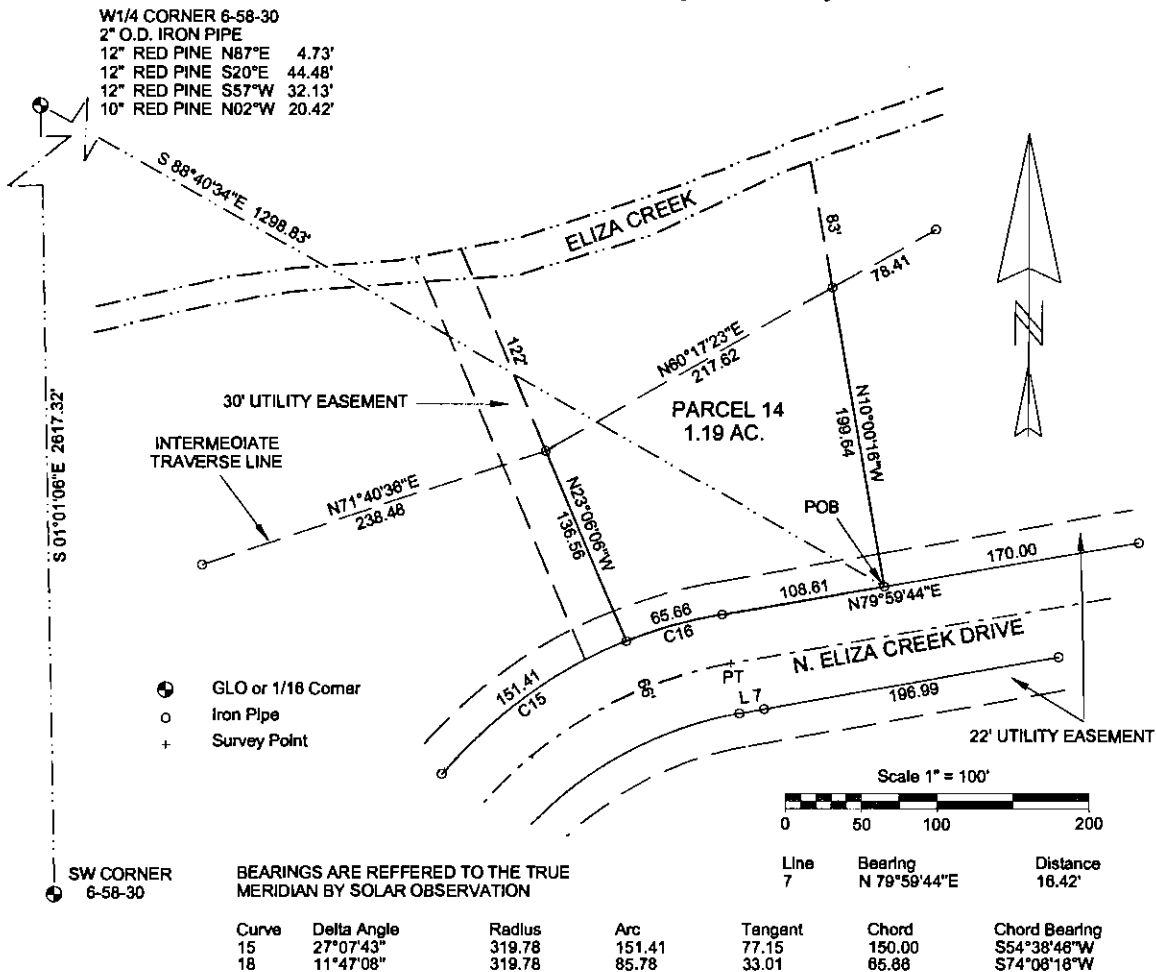

LEGAL DESCRIPTION PARCEL 14

A parcel of land in Government Lot 4 and the NW1/4 of the SW1/4 of Section 6, T58N-R30W, Eagle Harbor Township, Keweenaw County, Michigan and described as follows:

Commencing at the West 1/4 Corner of Section 6, T58N-R30W, thence S 88° 40' 34" E 1298.83 feet to a point on the Northerly boundary of North Eliza Creek Drive and the Point of Beginning; thence along the Northerly boundary of North Eliza Creek Drive S 79° 59' 44" W 108.61 feet to a point of curve, concave to the left, having a radius of 319.78 feet, a central angle of 11° 47' 08", and a chord of 65.66 feet bearing S 74° 06' 18" W; thence Westerly along the Northerly boundary of North Eliza Creek Drive and said curve, a distance of 65.78 feet; thence N 23° 06' 06" W 136.56 feet to an intermediate traverse line on the bank of Eliza Creek; thence along said intermediate traverse line N 60° 17' 23" E 217.62 feet; thence S 10° 00' 16" E 199.64 feet to the Point of Beginning and containing 1.19 acres, more or less, including all land to the thread of Eliza Creek, and also being Parcel 14 of a Plat of Survey of Eagle Harbor South.


Subject to a 22 foot wide utility easement as shown on a Plat of Survey of Eagle Harbor South.

SURVEYOR'S CERTIFICATE


TO: LAKE SUPERIOR LAND CO.

I, James M. Pardini, a Professional Land Surveyor in the State of Michigan, hereby certify that I have surveyed the parcel of land described and delineated hereon, that said plat is a true representation of the survey as performed by me, and that said survey was performed with an error of closure of 1 IN 17,700 and that I have fully complied with the requirements of Public Act 132 of 1970.

James M. Pardini
James M. Pardini, P.L.S. No. 32340

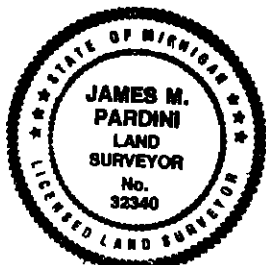			JAMES M. PARDINI Professional Land Surveyor Calumet, Michigan 49913		
2/10/2005	J. PARDINI	1" = 100'			
DATE	DRAWN BY	SCALE			
SEC. 6, T58N-R30W EAGLE HARBOR TWP.					
FOR:					
SHEET 1 OF 1 SHEETS					

Certified Boundary Survey

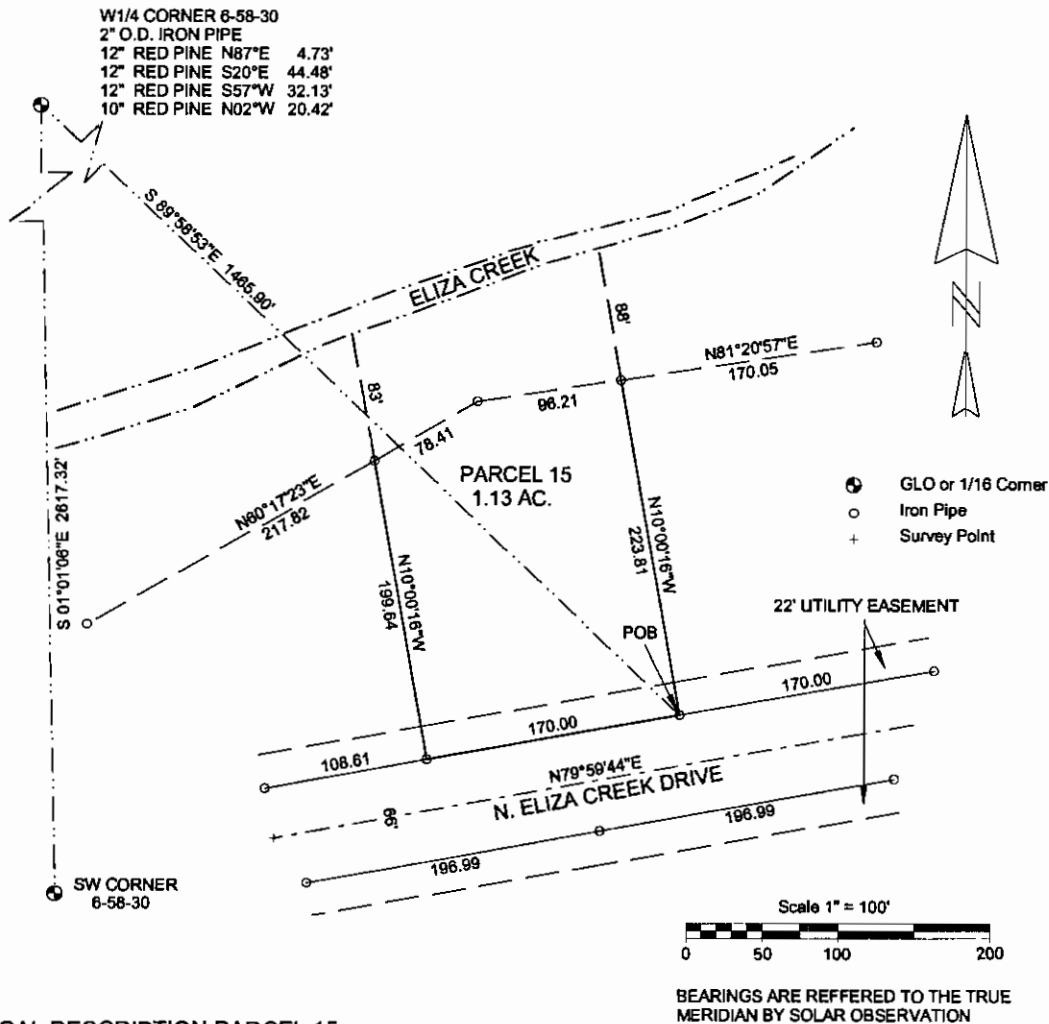

LEGAL DESCRIPTION PARCEL 15

A parcel of land in Government Lot 4, the SE1/4 of the NW1/4, the NW1/4 of the SW1/4, and the NE1/4 of the SW1/4 of Section 6, T58N-R30W, Eagle Harbor Township, Keweenaw County, Michigan and described as follows:

Commencing at the West 1/4 Corner of Section 6, T58N-R30W, thence S 89° 58' 53" E 1465.90 feet to a point on the Northerly boundary of North Eliza Creek Drive and the Point of Beginning; thence along the Northerly boundary of North Eliza Creek Drive S 79° 59' 44" W 170.00 feet; thence to an intermediate traverse line N 10° 00' 16" W 199.64 feet to an intermediate traverse line on the bank of Eliza Creek; thence along said intermediate traverse line N 60° 17' 23" E 78.41 feet; thence along said intermediate traverse line N 81° 20' 57" E 96.21 feet; thence S 10° 00' 16" E 223.81 feet to the Point of Beginning and containing 1.13 acres, more or less, including all land to the thread of Eliza Creek, and also being Parcel 15 of a Plat of Survey of Eagle Harbor South.

Subject to a 22 foot wide utility easement as shown of a Plat of Survey of Eagle Harbor South.

SURVEYOR'S CERTIFICATE


TO: LAKE SUPERIOR LAND CO.

I James M. Pardini, a Professional Land Surveyor in the State of Michigan, hereby certify that I have surveyed the parcel of land described and delineated hereon, that said plat is a true representation of the survey as performed by me, and that said survey was performed with an error of closure of 1 IN 17,700 and that I have fully complied with the requirements of Public Act 132 of 1970.

James M. Pardini
 James M. Pardini, P.L.S. No. 32340

			JAMES M. PARDINI Professional Land Surveyor Calumet, Michigan 49913		
2/11/2005 DATE		J. PARDINI DRAWN BY		1" = 100' SCALE	
SEC. 6, T58N-R30W EAGLE HARBOR TWP.					
FOR:					
SHEET 1 OF 1 SHEETS					

Certified Boundary Survey

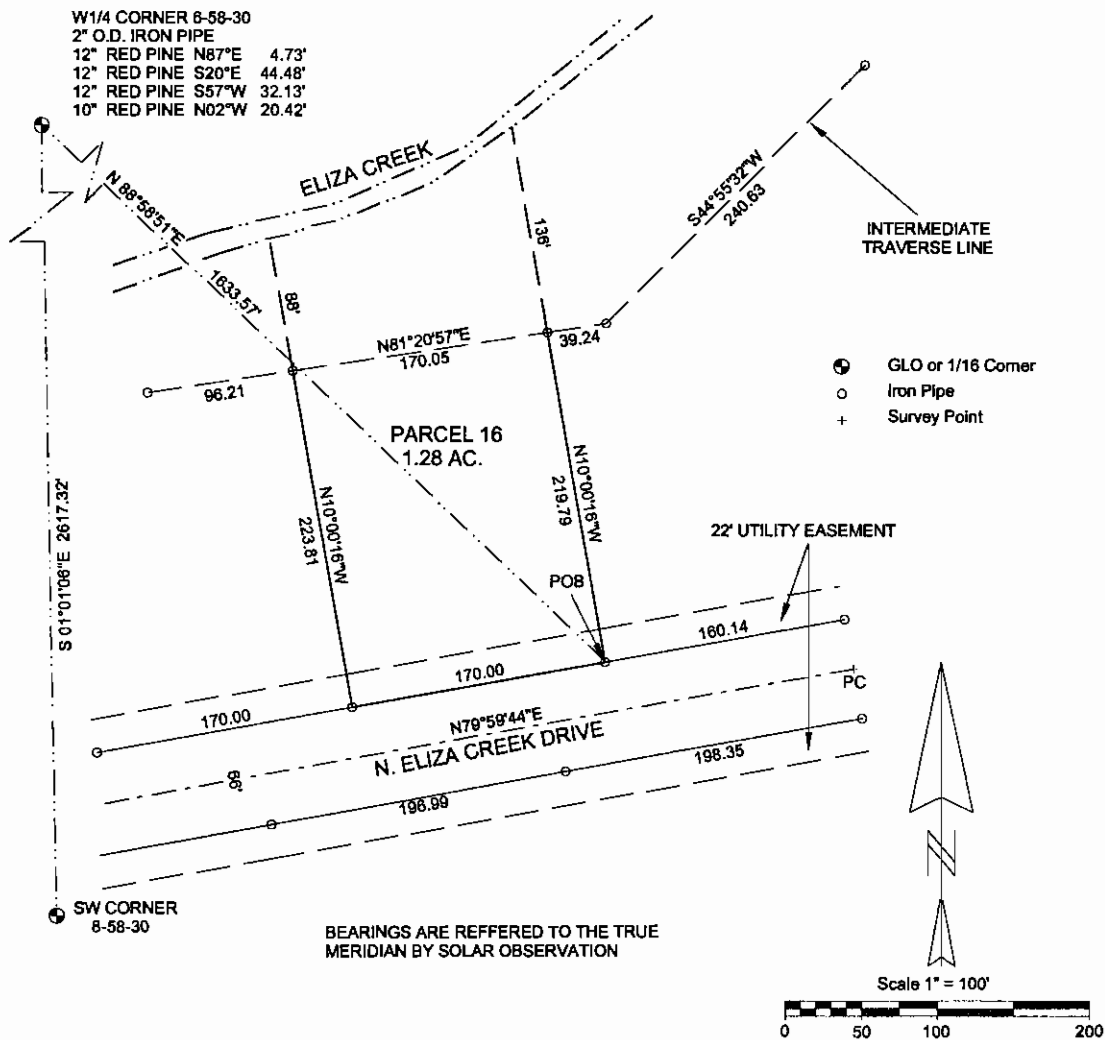

LEGAL DESCRIPTION PARCEL 16

A parcel of land in the SE1/4 of the NW1/4 and the NE1/4 of the SW1/4 of Section 6, T58N-R30W, Eagle Harbor Township, Keweenaw County, Michigan and described as follows:

Commencing at the West 1/4 Corner of Section 6, T58N-R30W, thence N 88° 58' 51" E 1633.57 feet to a point on the Northerly boundary of North Eliza Creek Drive and the Point of Beginning; thence along the Northerly boundary of North Eliza Creek Drive S 79° 59' 44" W 170.00 feet; thence N 10° 00' 16" W 223.81 feet to and intermediate traverse line on the bank of Eliza Creek; thence along said intermediate traverse line N 81° 20' 57" E 170.05 feet; thence S 10° 00' 16" E 219.79 feet to the Point of Beginning and containing 1.28 acres, more or less, including all land to the thread of Eliza Creek, and also being Parcel 16 of a Plat of Survey of Eagle Harbor South.

Subject to a 22 foot wide utility easement as shown of a Plat of Survey of Eagle Harbor South.

SURVEYOR'S CERTIFICATE

TO: LAKE SUPERIOR LAND CO.


I James M. Pardini, a Professional Land Surveyor in the State of Michigan, hereby certify that I have surveyed the parcel of land described and delineated hereon, that said plat is a true representation of the survey as performed by me, and that said survey was performed with an error of closure of 1 IN 17,700 and that I have fully complied with the requirements of Public Act 132 of 1970.

James M. Pardini
James M. Pardini, P.L.S. No. 32340

			JAMES M. PARDINI Professional Land Surveyor Calumet, Michigan 49913		
			2/11/2005 DATE	J. PARDINI DRAWN BY	1" = 100' SCALE
SEC. 6, T58N-R30W			EAGLE HARBOR TWP.		
FOR:					
SHEET 1 OF 1 SHEETS					

Certified Boundary Survey

Curve	Delta Angle	Radius	Arc	Tangent	Chord	Chord Bearing
17	05°10'37"	284.28	25.69	12.85	25.68	S82°35'12"W
18	30°35'39"	284.28	151.80	77.75	150.00	S79°31'48"E
28	15°27'54"	218.28	58.92	29.64	58.74	N87°43'42"E

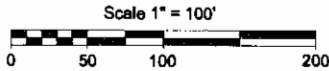

- ⊙ GLO or 1/16 Corner
- Iron Pipe
- ⊕ Survey Point

W1/4 CORNER 6-58-30


2" O.D. IRON PIPE

12" RED PINE N87°E 4.73'

12" RED PINE S20°E 44.48'

12" RED PINE S57°W 32.13'

10" RED PINE N02°W 20.42'

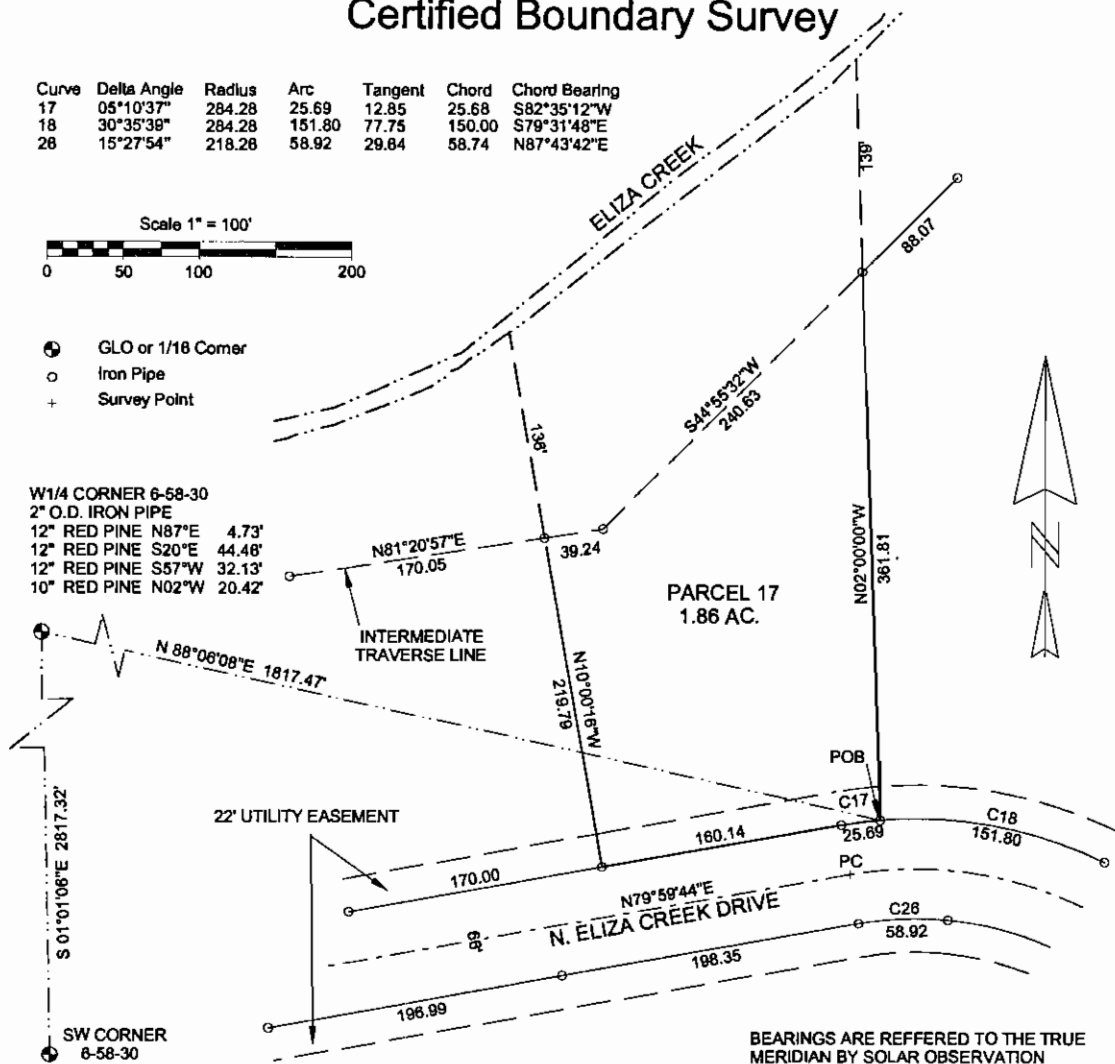

LEGAL DESCRIPTION PARCEL 17

A parcel of land in the SE1/4 of the NW1/4 and the NE1/4 of the SW1/4 of Section 6, T58N-R30W, Eagle Harbor Township, Keweenaw County, Michigan and described as follows:

Commencing at the West 1/4 Corner of Section 6, T58N-R30W, thence N 88° 06' 08" E 1817.47 feet to a point of the Northerly boundary of North Eliza Creek Drive and the Point of Beginning; said point being on a curve, concave to the left, having a radius of 284.28 feet, a central angle of 5° 10' 37", and a chord of 25.68 feet bearing S 82° 35' 12" W; thence Westerly along the Northerly boundary of North Eliza Creek Drive and said curve, 25.69 feet; thence along the Northerly boundary of North Eliza Creek Drive S 79° 59' 44" W 160.14 feet; thence N 10° 00' 16" W 219.79 feet to an intermediate traverse line on the bank of Eliza Creek; thence along said intermediate traverse line N 81° 20' 57" E 39.24 feet; thence along said intermediate traverse line N 44° 55' 32" E 240.63 feet; thence S 2° 00' 00" E 361.81 feet to the Point of Beginning and containing 1.86 acres, more or less, including all land to the thread of Eliza Creek, and also being Parcel 17 of a Plat of Survey of Eagle Harbor South.


Subject to a 22 foot wide utility easement as shown of a Plat of Survey of Eagle Harbor South.

SURVEYOR'S CERTIFICATE

TO: LAKE SUPERIOR LAND CO.

I James M. Pardini, a Professional Land Surveyor in the State of Michigan, hereby certify that I have surveyed the parcel of land described and delineated hereon, that said plat is a true representation of the survey as performed by me, and that said survey was performed with an error of closure of 1 IN 17,700 and that I have fully complied with the requirements of Public Act 132 of 1970.

James M. Pardini
James M. Pardini, P.L.S. No. 32340

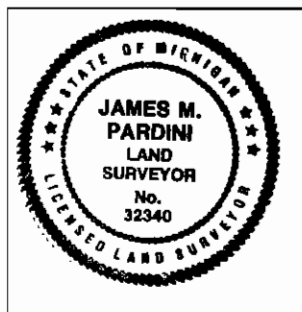

JAMES M. PARDINI
Professional Land Surveyor
Calumet, Michigan 49913

2/11/2005
DATE

J. PARDINI
DRAWN BY


1" = 100'
SCALE

SEC. 6, T58N-R30W EAGLE HARBOR TWP.


FOR:

SHEET 1 OF 1 SHEETS

Certified Boundary Survey

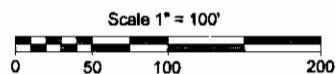

W1/4 CORNER 6-58-30
2" O.D. IRON PIPE
12" RED PINE N87°E 4.73'
12" RED PINE S20°E 44.48'
12" RED PINE S57°W 32.13'
10" RED PINE N02°W 20.42'

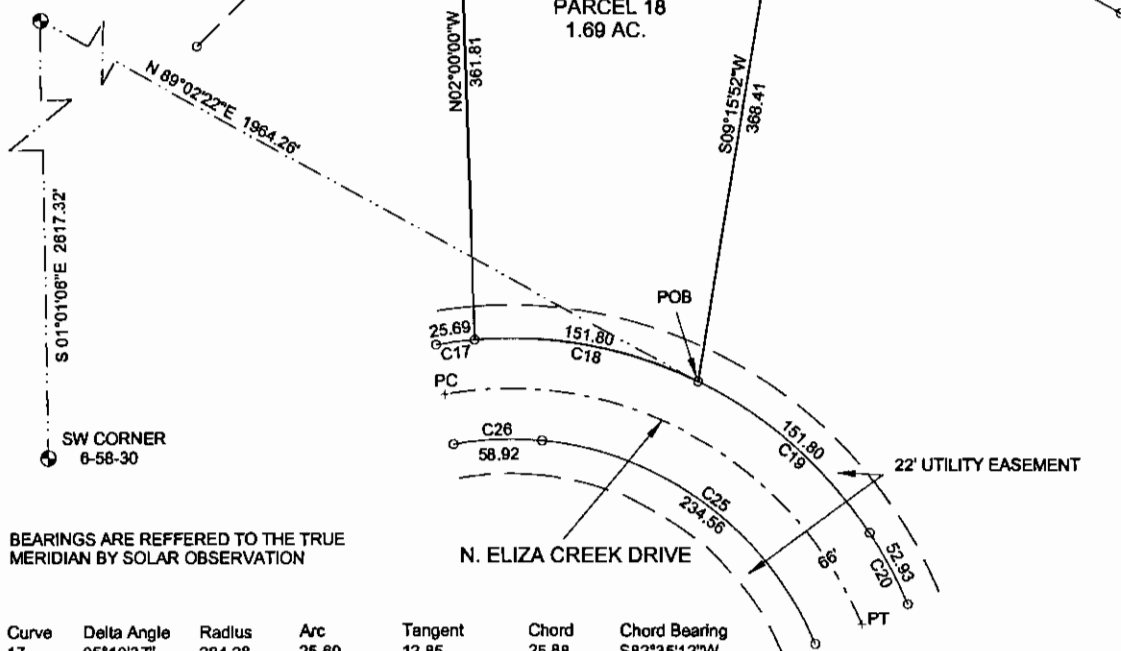

BEARINGS ARE REFERRED TO THE TRUE MERIDIAN BY SOLAR OBSERVATION

Curve	Delta Angle	Radius	Arc	Tangent	Chord	Chord Bearing
17	05°10'37"	284.28	25.89	12.85	25.88	S82°35'12"W
18	30°35'39"	284.28	151.80	77.75	150.00	S79°31'48"E
19	30°35'39"	284.28	151.80	77.75	150.00	S48°56'09"E
20	10°40'07"	284.28	52.93	26.54	52.88	S28°18'20"E
25	61°34'09"	218.28	234.58	130.04	223.44	S53°45'17"E
26	15°27'54"	218.28	58.92	29.64	58.74	N87°43'42"E

GLO or 1/16 Corner
 Iron Pipe
 Survey Point

LEGAL DESCRIPTION PARCEL 18

A parcel of land in the SE1/4 of the NW1/4 and the NE1/4 of the SW1/4 of Section 6, T58N-R30W, Eagle Harbor Township, Keweenaw County, Michigan and described as follows:

Commencing at the West 1/4 Corner of Section 6, T58N-R30W, thence N 89° 02' 22" E 1964.26 feet to a point on the Northerly boundary of North Eliza Creek Drive and the Point of Beginning; said point being on a curve, concave to the left, having a radius of 284.28 feet, a central angle of 30° 35' 39", and a chord of 150.00 feet bearing N 79° 31' 48" W; thence Westerly along the Northerly boundary of North Eliza Creek Drive and said curve, 151.80 feet; thence N 2° 00' 00" W 361.81 feet; thence N 44° 55' 32" E 88.07 feet; thence S 60° 52' 35" E 180.00 feet; thence S 9° 15' 52" W 368.41 feet to the Point of Beginning and containing 1.69 acres, more or less, and also being Parcel 18 of a Plat of Survey of Eagle Harbor South.

Subject to a 22 foot wide utility easement as shown of a Plat of Survey of Eagle Harbor South.

SURVEYOR'S CERTIFICATE


TO: LAKE SUPERIOR LAND CO.

I, James M. Pardini, a Professional Land Surveyor in the State of Michigan, hereby certify that I have surveyed the parcel of land described and delineated hereon, that said plat is a true representation of the survey as performed by me, and that said survey was performed with an error of closure of 1 IN 17,700 and that I have fully complied with the requirements of Public Act 132 of 1970.

James M. Pardini
James M. Pardini, P.L.S. No. 32340

			JAMES M. PARDINI Professional Land Surveyor Calumet, Michigan 49913		
2/14/2005	J. PARDINI	1" = 100'	SCALE		
DATE		DRAWN BY			
SEC. 6, T58N-R30W			EAGLE HARBOR TWP.		
FOR:					
SHEET 1 OF 1 SHEETS					

Certified Boundary Survey

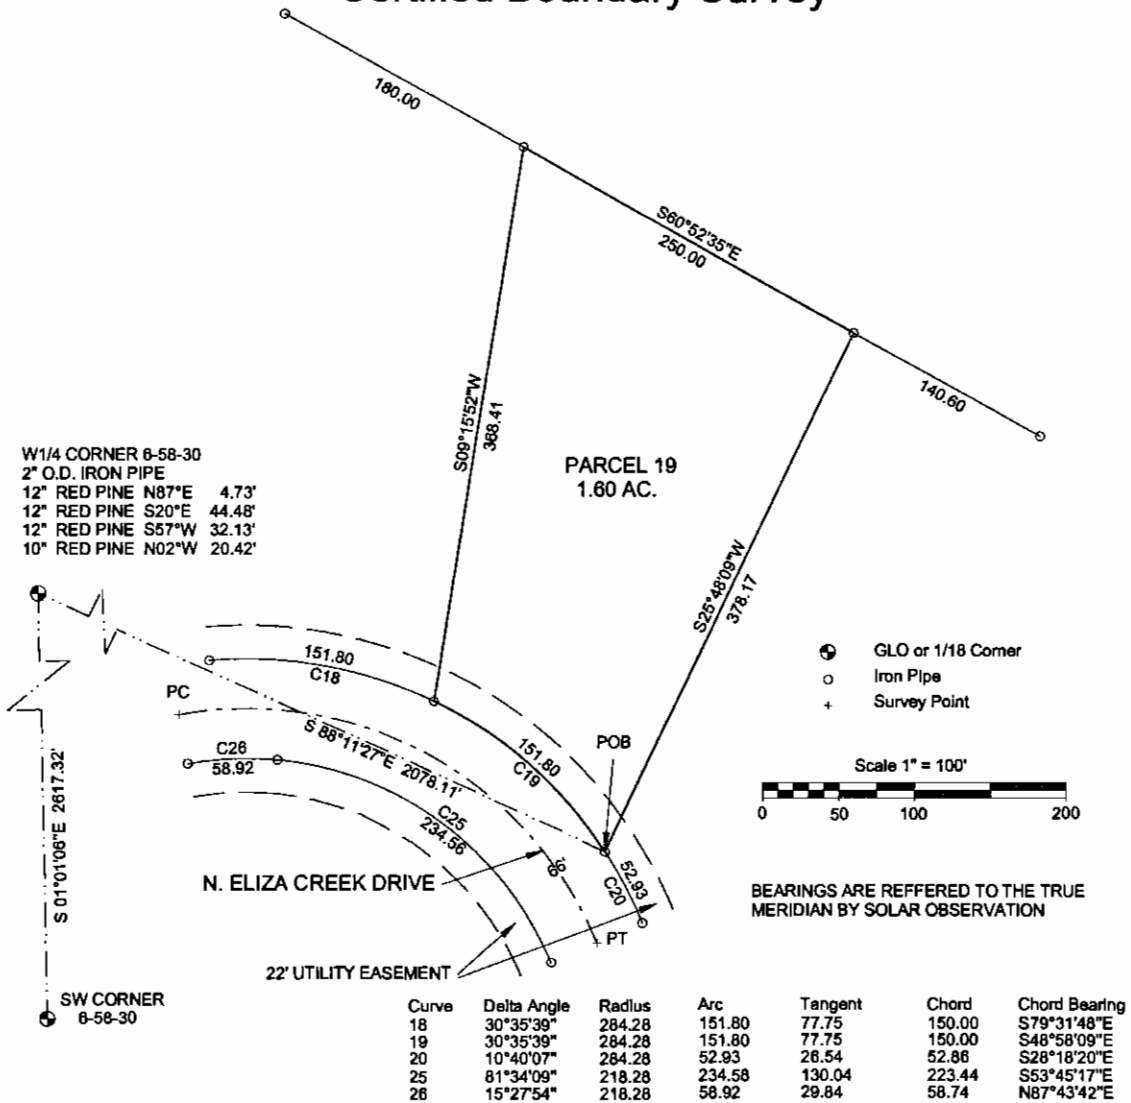

LEGAL DESCRIPTION PARCEL 19

A parcel of land in the SE1/4 of the NW1/4 and the NE1/4 of the SW1/4 of Section 6, T58N-R30W, Eagle Harbor Township, Keweenaw County, Michigan and described as follows:

Commencing at the West 1/4 Corner of Section 6, T58N-R30W, thence S 88° 11' 27" E 2078.11 feet to a point on Northerly boundary of North Eliza Creek Drive and the Point of Beginning; said point being on a curve, concave to the left, having a radius of 284.28 feet, a central angle of 30° 35' 39", and a chord of 150.00 feet bearing N 48° 58' 09" W; thence Northwesterly along the Northerly boundary of North Eliza Creek Drive and said curve, 151.80 feet; thence N 9° 15' 52" E 368.41 feet; thence S 60° 52' 35" E 250.00 feet; thence S 25° 48' 09" W 378.17 feet to the Point of Beginning and containing 1.60 acres, more or less, and also being Parcel 19 of a Plat of Survey of Eagle Harbor South.


Subject to a 22 foot wide utility easement as shown on a Plat of Survey of Eagle Harbor South.

SURVEYOR'S CERTIFICATE

TO: LAKE SUPERIOR LAND CO.

I, James M. Pardini, a Professional Land Surveyor in the State of Michigan, hereby certify that I have surveyed the parcel of land described and delineated hereon, that said plat is a true representation of the survey as performed by me, and that said survey was performed with an error of closure of 1 IN 17,700 and that I have fully complied with the requirements of Public Act 132 of 1970.

James M. Pardini
James M. Pardini, P.L.S. No. 32340

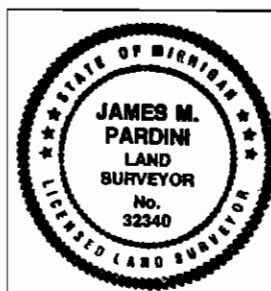

JAMES M. PARDINI Professional Land Surveyor Calumet, Michigan 49913		
2/15/2005 DATE	J. PARDINI DRAWN BY	1" = 100' SCALE
SEC. 8, T58N-R30W EAGLE HARBOR TWP.		
FOR:		
SHEET 1 OF 1 SHEETS		

Certified Boundary Survey

Curve	Delta Angle	Radius	Arc	Tangent	Chord	Chord Bearing
19	30°35'39"	284.28	151.80	77.75	150.00	S48°58'09"E
20	10°40'07"	284.28	52.93	28.54	52.86	S28°18'20"E
21	18°28'25"	237.54	76.45	38.58	76.12	S32°11'25"E
22	39°34'20"	237.54	164.06	65.45	160.82	S81°11'47"E
23	19°44'00"	303.54	104.54	52.79	104.03	S71°06'57"E
24	36°16'44"	303.54	202.79	105.34	199.04	S42°06'34"E

W1/4 CORNER 6-58-30

2" O.D. IRON PIPE

12" RED PINE N87°E 4.73'

12" RED PINE S20°E 44.48'

12" RED PINE S57°W 32.13'

10" RED PINE N02°W 20.42'

SW CORNER
6-58-30

N. ELIZA CREEK DRIVE

BEARINGS ARE REFERRED TO THE TRUE
MERIDIAN BY SOLAR OBSERVATION

LEGAL DESCRIPTION PARCEL 20

A parcel of land in the SE1/4 of the NW1/4 and the NE1/4 of the SW1/4 of Section 6, T58N-R30W, Eagle Harbor Township, Keweenaw County, Michigan and described as follows:

Commencing at the West 1/4 Corner of Section 6, T58N-R30W, thence S 83° 37' 47" E 2184.05 feet to a point on the Northerly boundary of North Eliza Creek Drive and the Point of Beginning; said point being on a curve, concave to the right, having a radius of 237.54 feet, a central angle of 18° 26' 25", and a chord of 76.12 feet bearing N 32° 11' 25" W; thence Northwesterly along the Northerly boundary of North Eliza Creek Drive and said curve, 76.45 feet; thence along the Northerly boundary of North Eliza Creek Drive N 22° 58' 14" W 71.43 feet to the point of curve, concave to the left, having a radius of 284.28 feet, a central angle of 10° 40' 07", and a chord of 52.86 feet bearing N 28° 18' 20" W; thence Northwesterly along the Northerly boundary of North Eliza Creek Drive and said curve, a distance of 52.93 feet; thence N 25° 48' 09" E 378.17 feet; thence S 60° 52' 35" E 140.60 feet; thence S 23° 22' 20" W 488.88 feet to the Point of Beginning and containing 1.50 acres, more or less, and also being Parcel 20 of a Plat of Survey of Eagle Harbor South.


Subject to a 22 foot wide utility easement as shown on a Plat of Survey of Eagle Harbor South.

SURVEYOR'S CERTIFICATE

TO: LAKE SUPERIOR LAND CO.

I, James M. Pardini, a Professional Land Surveyor in the State of Michigan, hereby certify that I have surveyed the parcel of land described and delineated hereon, that said plat is a true representation of the survey as performed by me, and that said survey was performed with an error of closure of 1 IN 17,700 and that I have fully complied with the requirements of Public Act 132 of 1970.


James M. Pardini
James M. Pardini, P.L.S. No. 32340

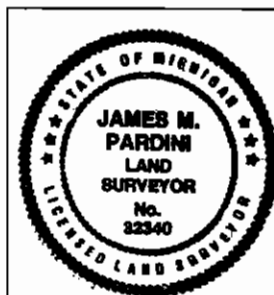

JAMES M. PARDINI Professional Land Surveyor Calumet, Michigan 49913		
2/15/2005 DATE	J. PARDINI DRAWN BY	1" = 100' SCALE
SEC. 6, T58N-R30W EAGLE HARBOR TWP.		
FOR:		
SHEET 1 OF 1 SHEETS		

Certified Boundary Survey

W1/4 CORNER 6-58-30
2" O.D. IRON PIPE
12" RED PINE N87°E 4.73'
12" RED PINE S20°E 44.48'
12" RED PINE S57°W 32.13'
10" RED PINE N02°W 20.42'

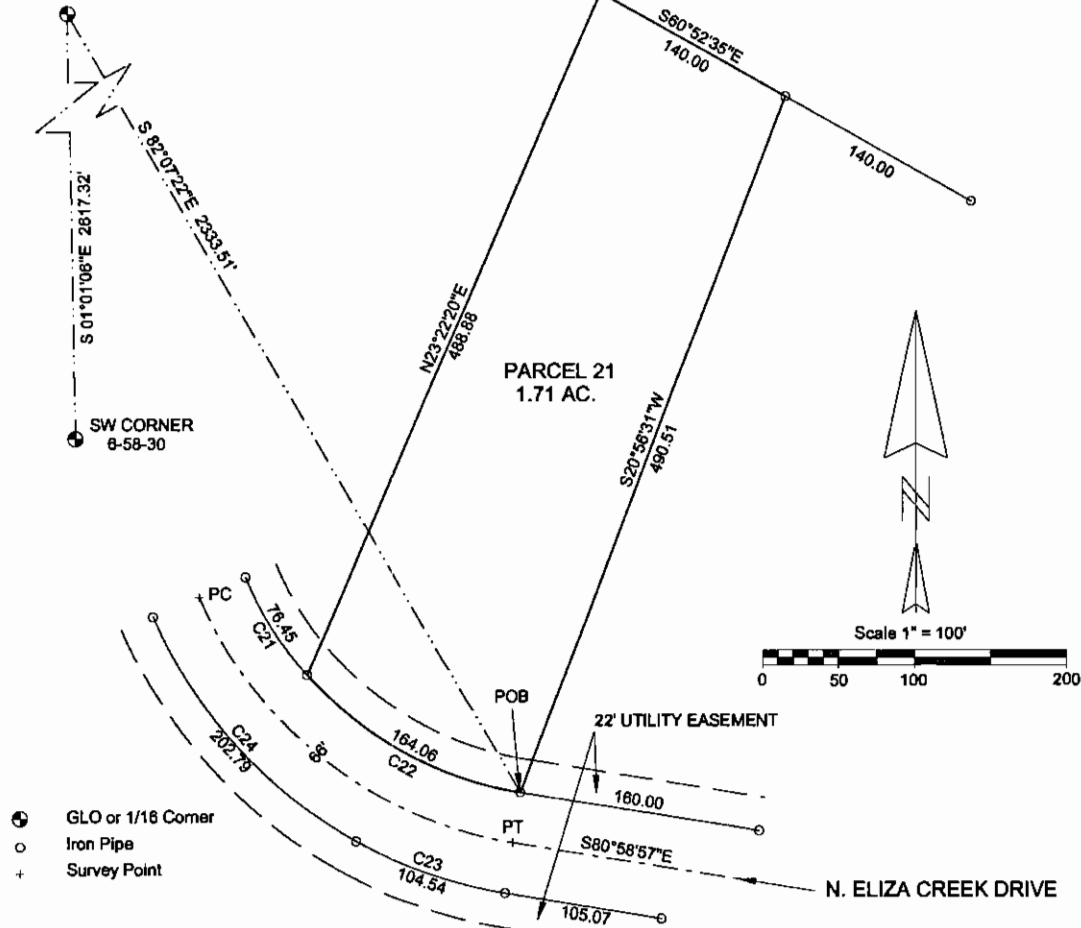

- ⊙ GLO or 1/16 Corner
- Iron Pipe
- ⊕ Survey Point

BEARINGS ARE REFERRED TO THE TRUE MERIDIAN BY SOLAR OBSERVATION

LEGAL DESCRIPTION PARCEL 21

Curve	Delta Angle	Radius	Arc	Tangent	Chord	Chord Bearing
21	18°26'25"	237.54	78.45	38.56	78.12	S32°11'25"E
22	39°34'20"	237.54	184.06	85.45	180.82	S81°11'47"E
23	19°44'00"	303.54	104.54	52.79	104.03	S71°06'57"E
24	38°18'44"	303.54	202.79	105.34	199.04	S42°06'34"E

A parcel of land in the SE1/4 of the NW1/4 and the NE1/4 of the SW1/4 of Section 6, T58N-R30W, Eagle Harbor Township, Keweenaw County, Michigan and described as follows:

Commencing at the West 1/4 Corner of Section 6, T58N-R30W, thence S 82° 07' 22" E 2333.51 feet to a point on the Northerly boundary of North Eliza Creek Drive and the Point of Beginning; said point being on a curve, concave to the right, having a radius of 237.54 feet, a central angle of 39° 34' 20", and a chord of 160.82 feet bearing N 61° 11' 47" W; thence Northwestery along the Northerly boundary of North Eliza Creek Drive and said curve, 184.06 feet; thence N 23° 22' 20" E 488.88 feet; thence S 60° 52' 35" E 140.00 feet; thence S 20° 56' 31" W 490.51 feet to the Point of Beginning and containing 1.71 acres, more or less, and also being Parcel 21 of a Plat of Survey of Eagle Harbor South.


Subject to a 22 foot wide utility easement as shown of a Plat of Survey of Eagle Harbor South.

SURVEYOR'S CERTIFICATE

TO: LAKE SUPERIOR LAND CO.


I, James M. Pardini, a Professional Land Surveyor in the State of Michigan, hereby certify that I have surveyed the parcel of land described and delineated hereon, that said plat is a true representation of the survey as performed by me, and that said survey was performed with an error of closure of 1 IN 17,700 and that I have fully complied with the requirements of Public Act 132 of 1970.

James M. Pardini
James M. Pardini, P.L.S. No. 32340

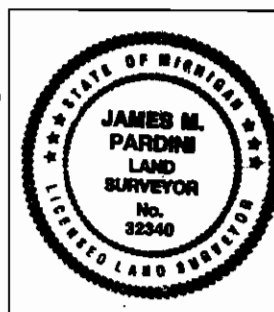

JAMES M. PARDINI Professional Land Surveyor Calumet, Michigan 49913		
2/16/2005 DATE	J. PARDINI DRAWN BY	1" = 100' SCALE
SEC. 6, T58N-R30W EAGLE HARBOR TWP.		
FOR:		
SHEET 1 OF 1 SHEETS		

Certified Boundary Survey

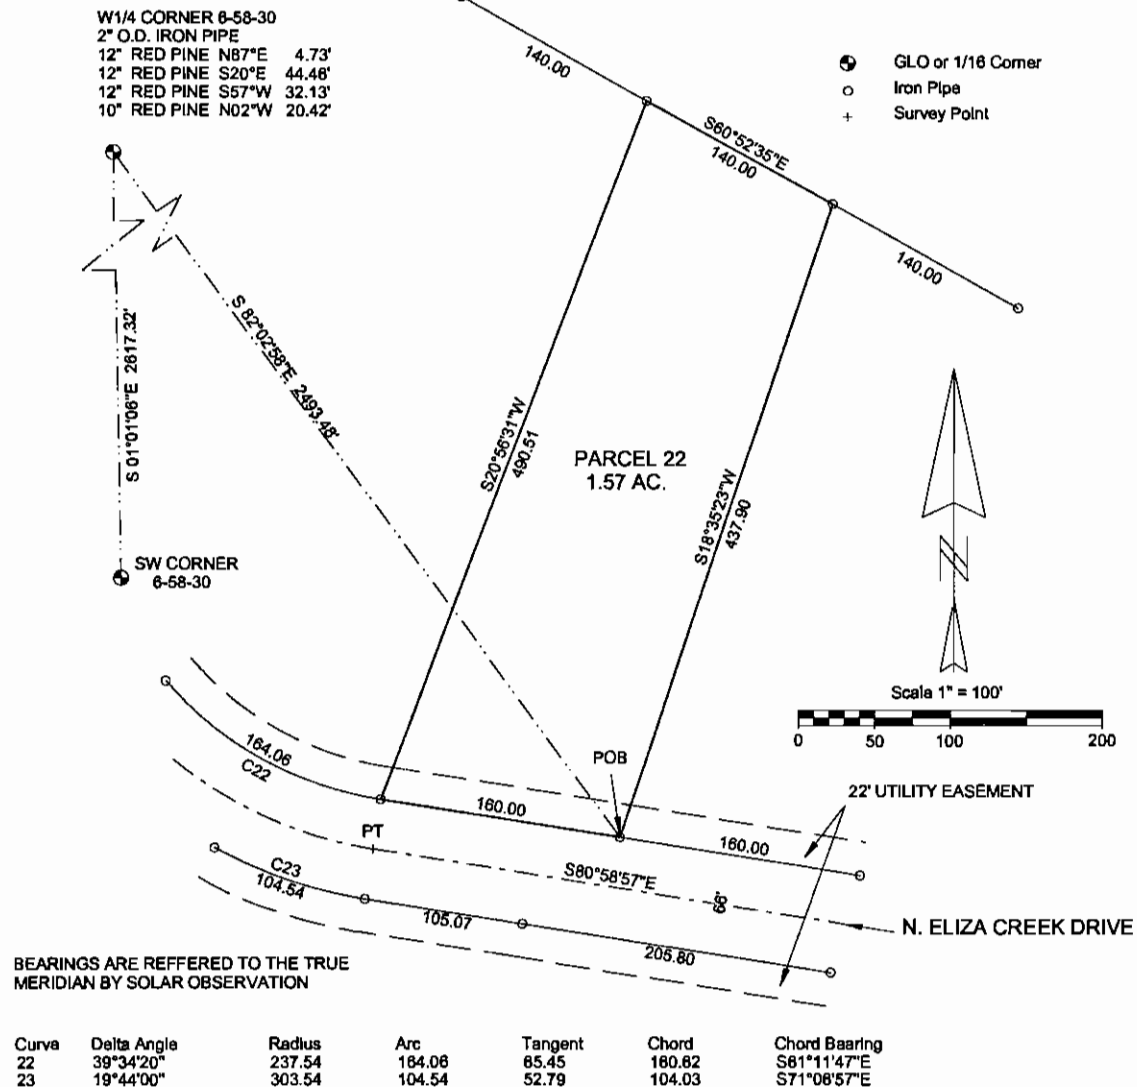

LEGAL DESCRIPTION PARCEL 22

A parcel of land in the SE1/4 of the NW1/4 and the NE1/4 of the SW1/4 of Section 6, T58N-R30W, Eagle Harbor Township, Keweenaw County, Michigan and described as follows:

Commencing at the West 1/4 Corner of Section 6, T58N-R30W, thence S 82° 02' 58" E 2493.48 feet to a point on the Northerly boundary of North Eliza Creek Drive and the Point of Beginning; thence along the Northerly boundary of North Eliza Creek Drive N 80° 58' 57" W 160.00 feet; thence N 20° 56' 31" E 490.51 feet; thence S 60° 52' 35" E 140.00 feet; thence S 18° 35' 23" W 437.90 feet to the Point of Beginning and containing 1.57 acres, more or less, and also being Parcel 22 of a Plat of Survey of Eagle Harbor South.

Subject to a 22 foot wide utility easement as shown of a Plat of Survey of Eagle Harbor South.

SURVEYOR'S CERTIFICATE

TO: LAKE SUPERIOR LAND CO.

I James M. Pardini, a Professional Land Surveyor in the State of Michigan, hereby certify that I have surveyed the parcel of land described and delineated hereon, that said plat is a true representation of the survey as performed by me, and that said survey was performed with an error of closure of 1 IN 17,700 and that I have fully complied with the requirements of Public Act 132 of 1970.


James M. Pardini
 James M. Pardini, P.L.S. No. 32340

			JAMES M. PARDINI Professional Land Surveyor Calumet, Michigan 49913		
			2/18/2005 DATE	J. PARDINI DRAWN BY	1" = 100' SCALE
SEC. 6, T58N-R30W EAGLE HARBOR TWP.					
FOR:					
SHEET 1 OF 1 SHEETS					

Certified Boundary Survey

W1/4 CORNER 6-58-30
2" O.D. IRON PIPE
12" RED PINE N87°E 4.73'
12" RED PINE S20°E 44.48'
12" RED PINE S57°W 32.13'
10" RED PINE N02°W 20.42'

⊙ GLO or 1/16 Corner
○ Iron Pipe
+ Survey Point

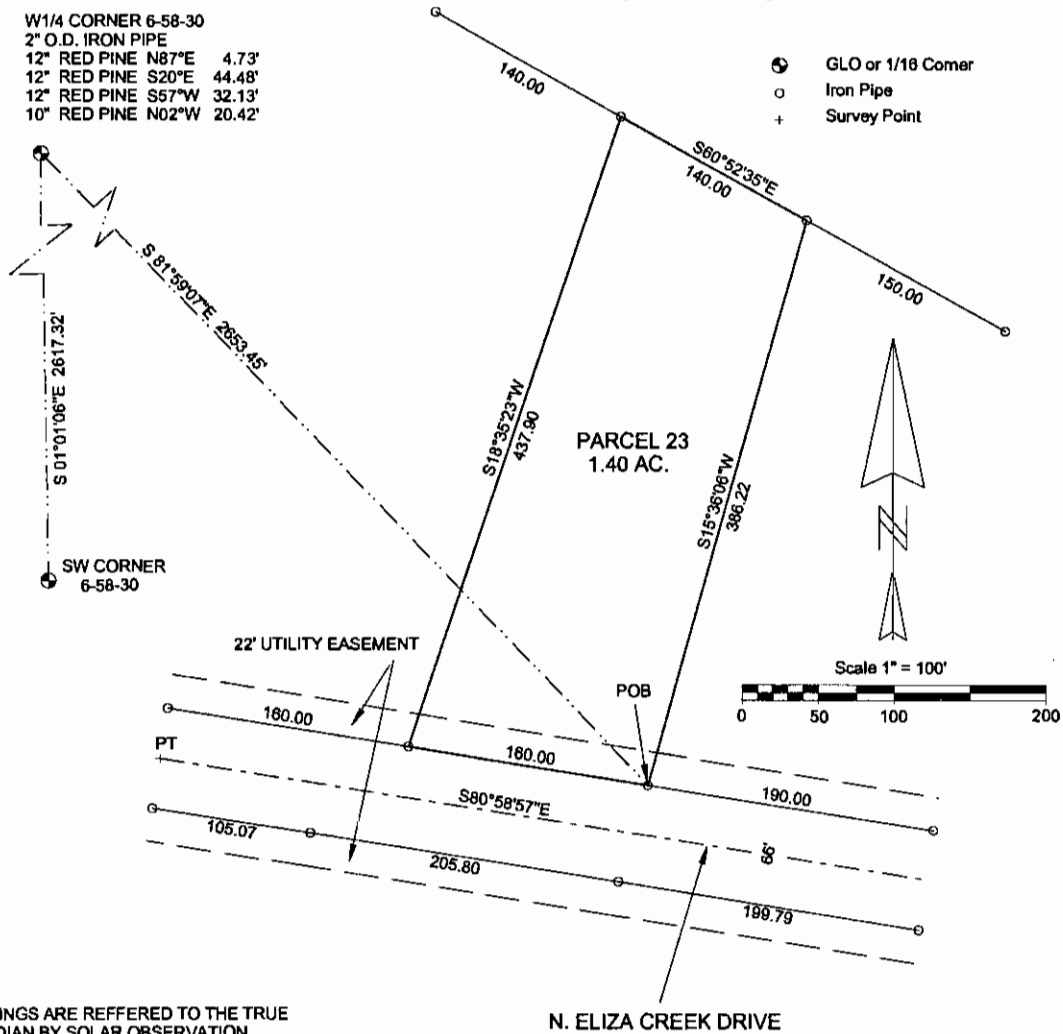

BEARINGS ARE REFERRED TO THE TRUE
MERIDIAN BY SOLAR OBSERVATION

N. ELIZA CREEK DRIVE

LEGAL DESCRIPTION PARCEL 23

A parcel of land in the NE1/4 of the SW1/4 and the NW1/4 of the SE1/4 of Section 6, T58N-R30W, Eagle Harbor Township, Keweenaw County, Michigan and described as follows:

Commencing at the West 1/4 Corner of Section 6, T58N-R30W, thence S 81° 59' 07" E 2653.45 feet to a point on the Northerly boundary of North Eliza Creek Drive and the Point of Beginning; thence along the Northerly boundary of North Eliza Creek Drive N 80° 58' 57" W 160.00 feet; thence N 18° 35' 23" E 437.90 feet; thence S 60° 52' 35" E 140.00 feet; thence S 15° 36' 06" W 386.22 feet to the Point of Beginning and containing 1.40 acres, more or less, and also being Parcel 23 of a Plat of Survey of Eagle Harbor South.

Subject to a 22 foot wide utility easement as shown on a Plat of Survey of Eagle Harbor South.

SURVEYOR'S CERTIFICATE

TO: LAKE SUPERIOR LAND CO.

I James M. Pardini, a Professional Land Surveyor in the State of Michigan, hereby certify that I have surveyed the parcel of land described and delineated hereon, that said plat is a true representation of the survey as performed by me, and that said survey was performed with an error of closure of 1 IN 17,700 and that I have fully complied with the requirements of Public Act 132 of 1970.

James M. Pardini
James M. Pardini, P.L.S. No. 32340

			JAMES M. PARDINI Professional Land Surveyor Calumet, Michigan 49913		
2/16/2005 DATE		J. PARDINI DRAWN BY		1" = 100' SCALE	
SEC. 6, T58N-R30W EAGLE HARBOR TWP.					
FOR:					
SHEET 1 OF 1 SHEETS					

Certified Boundary Survey

W1/4 CORNER 6-58-30

2" O.D. IRON PIPE


12" RED PINE N87°E 4.73'

12" RED PINE S20°E 44.48'

12" RED PINE S57°W 32.13'

10" RED PINE N02°W 20.42'

- ⊙ GLO or 1/16 Corner
- Iron Pipe
- + Survey Point

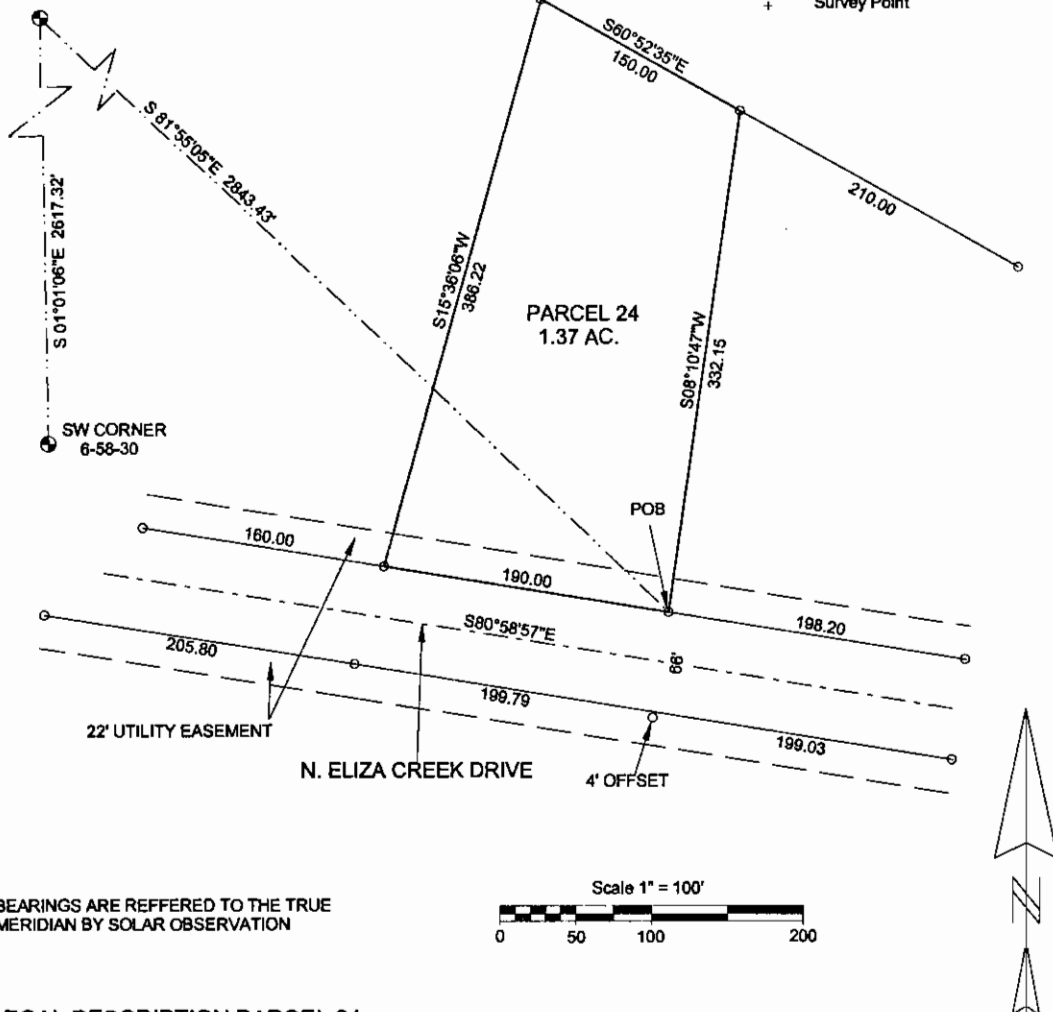

LEGAL DESCRIPTION PARCEL 24

A parcel of land in the NW1/4 of the SE1/4 of Section 6, T58N-R30W, Eagle Harbor Township, Keweenaw County, Michigan and described as follows:

Commencing at the West 1/4 Corner of Section 6, T58N-R30W, thence S 81° 55' 05" E 2843.43 feet to a point on the Northerly boundary of North Eliza Creek Drive and the Point of Beginning; thence along the Northerly boundary of North Eliza Creek Drive N 80° 58' 57" W 190.00 feet; thence N 15° 36' 06" E 386.22 feet; thence S 60° 52' 35" E 150.00 feet; thence S 8° 10' 47" W 332.15 feet to the Point of Beginning and containing 1.37 acres, more or less, and also being Parcel 24 of a Plat of Survey of Eagle Harbor South.

Subject to a 22 foot wide utility easement as shown of a Plat of Survey of Eagle Harbor South.

SURVEYOR'S CERTIFICATE


TO: LAKE SUPERIOR LAND CO.

I, James M. Pardini, a Professional Land Surveyor in the State of Michigan, hereby certify that I have surveyed the parcel of land described and delineated hereon, that said plat is a true representation of the survey as performed by me, and that said survey was performed with an error of closure of 1 IN 17,700 and that I have fully complied with the requirements of Public Act 132 of 1970.

James M. Pardini
James M. Pardini, P.L.S. No. 32340

			JAMES M. PARDINI Professional Land Surveyor Calumet, Michigan 49913		
2/16/2005 DATE	J. PARDINI DRAWN BY	1" = 100' SCALE			
SEC. 6, T58N-R30W			EAGLE HARBOR TWP.		
FOR:					
SHEET 1 OF 1 SHEETS					

Certified Boundary Survey

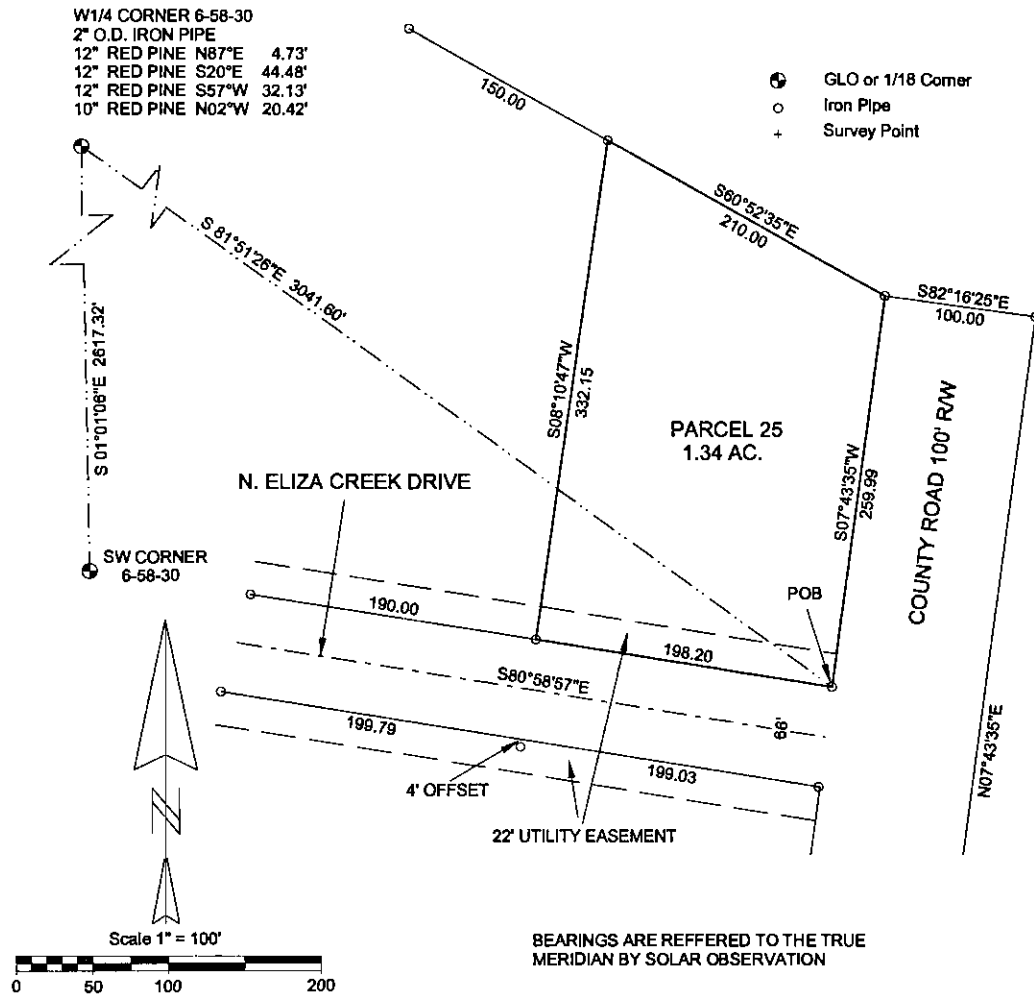

LEGAL DESCRIPTION PARCEL 25

A parcel of land in the NW1/4 of the SE1/4 of Section 6, T58N-R30W, Eagle Harbor Township, Keweenaw County, Michigan and described as follows:

Commencing at the West 1/4 Corner of Section 6, T58N-R30W, thence S 81° 51' 26" E 3041.60 feet to a point on the Westerly boundary of Eagle Harbor County Road and the Northerly boundary of North Eliza Creek Drive and the Point of Beginning; thence along the Northerly boundary of North Eliza Creek Drive N 80° 58' 57" W 198.20 feet; thence N 8° 10' 47" E 332.15 feet; thence S 60° 52' 35" E 210.00 feet to the Westerly boundary of Eagle Harbor County Road; thence along the Westerly boundary of Eagle Harbor County Road S 7° 43' 35" W 259.99 feet to the Point of Beginning and containing 1.34 acres, more or less, Aand also being Parcel 25 of a Plat of Survey of Eagle Harbor South.

Subject to a 22 foot wide utility easement as shown of a Plat of Survey of Eagle Harbor South.

SURVEYOR'S CERTIFICATE

TO: LAKE SUPERIOR LAND CO.


I James M. Pardini, a Professional Land Surveyor in the State of Michigan, hereby certify that I have surveyed the parcel of land described and delineated hereon, that said plat is a true representation of the survey as performed by me, and that said survey was performed with an error of closure of 1 IN 17,700 and that I have fully complied with the requirements of Public Act 132 of 1970.

James M. Pardini
 James M. Pardini, P.L.S. No. 32340

			JAMES M. PARDINI Professional Land Surveyor Calumet, Michigan 49913		
			2/17/2005 DATE	J. PARDINI DRAWN BY	1" = 100' SCALE
SEC. 8, T58N-R30W EAGLE HARBOR TWP.					
FOR:					
SHEET 1 OF 1 SHEETS					

Certified Boundary Survey

- GLO or 1/16 Corner
- Iron Pipe
- ⊕ Survey Point

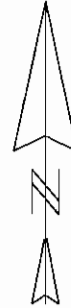

Scale 1" = 100'

0 50 100 200

W1/4 CORNER 6-58-30


2" O.D. IRON PIPE

12" RED PINE N87°E 4.73'

12" RED PINE S20°E 44.46'

12" RED PINE S57°W 32.13'

10" RED PINE N02°W 20.42'

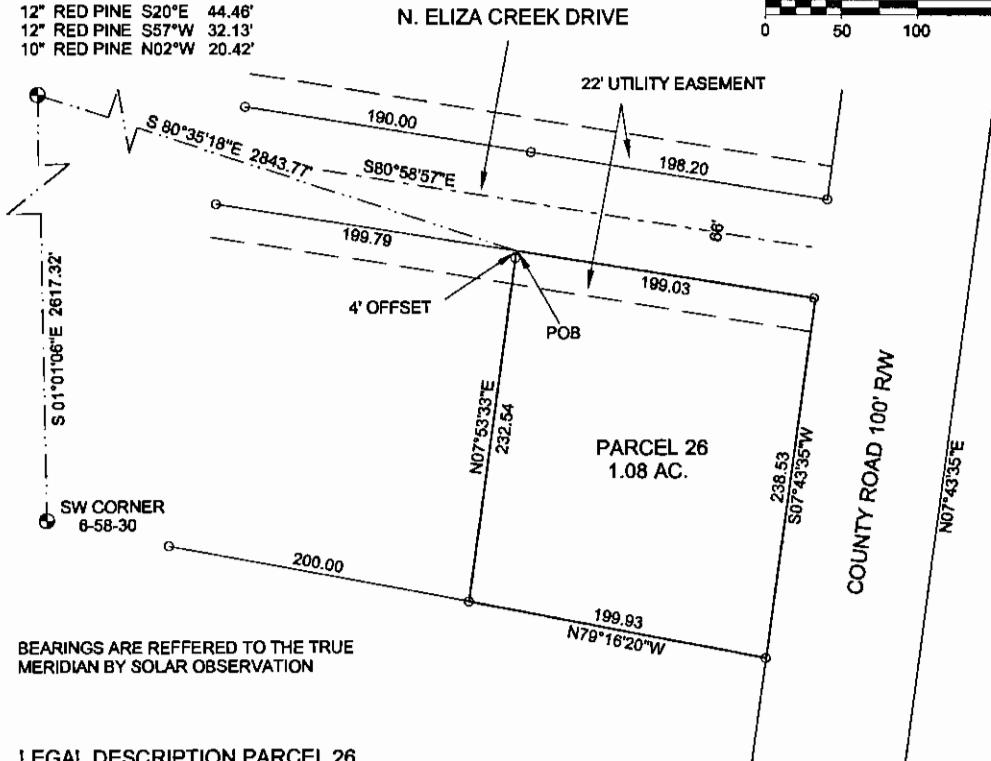

BEARINGS ARE REFERRED TO THE TRUE
MERIDIAN BY SOLAR OBSERVATION

LEGAL DESCRIPTION PARCEL 26

A parcel of land in the NW1/4 of the SE1/4 of Section 6, T58N-R30W, Eagle Harbor Township, Keweenaw County, Michigan and described as follows:

Commencing at the West 1/4 Corner of Section 6, T58N-R30W, thence S 60° 35' 18" E 2843.77 feet to a point on the Southerly boundary of North Eliza Creek Drive and the Point of Beginning; thence along the Southerly boundary of North Eliza Creek Drive S 80° 58' 57" E 199.03 feet to the Westerly boundary of the Eagle Harbor County Road; thence along the Westerly boundary of the Eagle Harbor County Road S 7° 43' 35" W 238.53 feet; thence N 79° 16' 20" W 199.93 feet; thence N 7° 53' 33" E 232.54 feet to the Point of Beginning and containing 1.08 acres, more or less, and also being Parcel 26 of a Plat of Survey of Eagle Harbor South.

Subject to a 22 foot wide utility easement as shown of a Plat of Survey of Eagle Harbor South.

SURVEYOR'S CERTIFICATE


TO: LAKE SUPERIOR LAND CO.

I, James M. Pardini, a Professional Land Surveyor in the State of Michigan, hereby certify that I have surveyed the parcel of land described and delineated hereon, that said plat is a true representation of the survey as performed by me, and that said survey was performed with an error of closure of 1 IN 17,700 and that I have fully complied with the requirements of Public Act 132 of 1970.

James M. Pardini
James M. Pardini, P.L.S. No. 32340

JAMES M. PARDINI Professional Land Surveyor Calumet, Michigan 49913		
2/24/2005 DATE	J. PARDINI DRAWN BY	1" = 100' SCALE
SEC. 6, T58N-R30W EAGLE HARBOR TWP.		
FOR:		
SHEET 1 OF 1 SHEETS		

Certified Boundary Survey

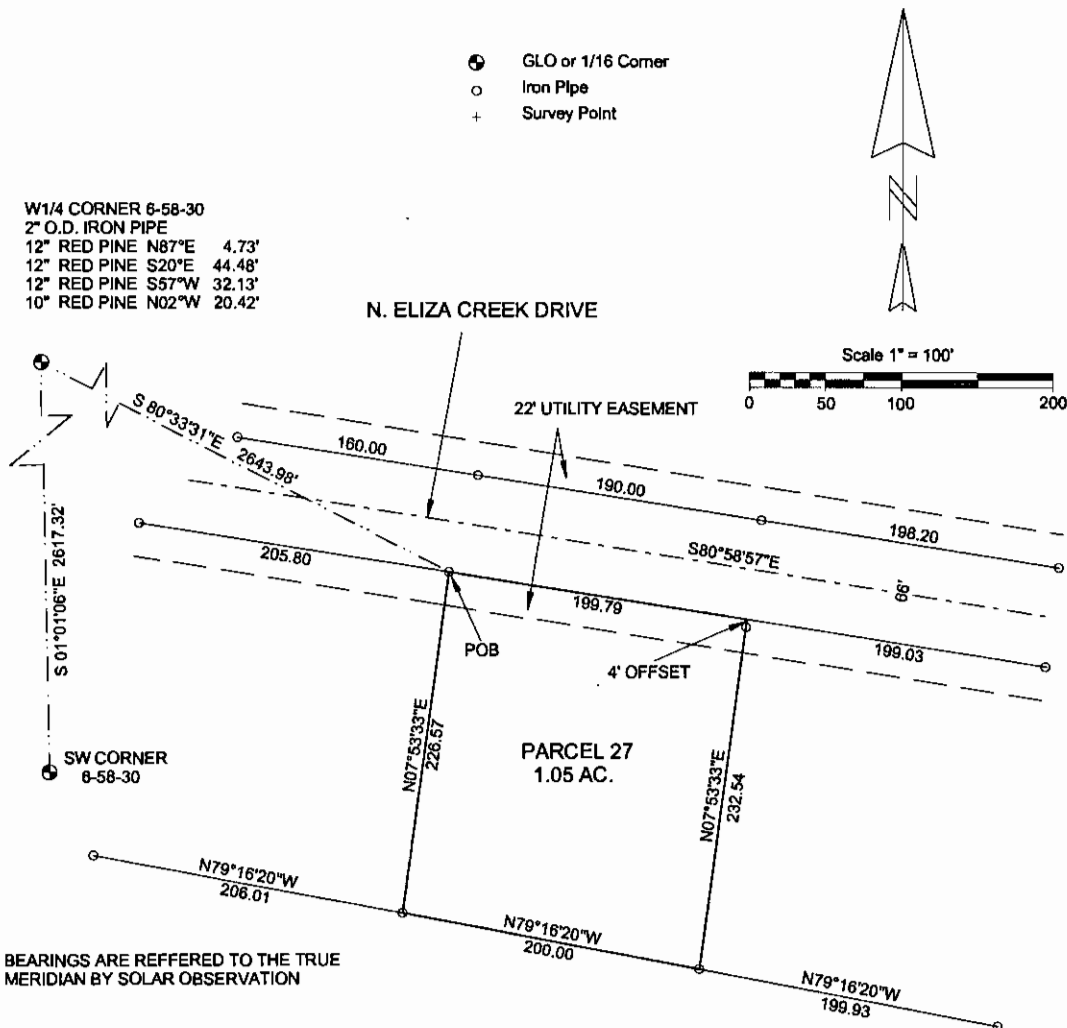

LEGAL DESCRIPTION PARCEL 27

A parcel of land in the NE1/4 of the SW1/4 and the NW1/4 of the SE1/4 of Section 6, T58N-R30W, Eagle Harbor Township, Keweenaw County, Michigan and described as follows:

Commencing at the West 1/4 Corner of Section 6, T58N-R30W, thence S 80° 33' 31" E 2643.98 feet to a point on the Southerly boundary of North Eliza Creek Drive and the Point of Beginning; thence along the Southerly boundary of North Eliza Creek Drive S 80° 58' 57" E 199.79 feet; thence S 7° 53' 33" W 232.54 feet; thence N 79° 16' 20" W 200.00 feet; thence N 7° 53' 33" E 226.57 feet to the Point of Beginning and containing 1.05 acres, more or less, and also being Parcel 27 of a Plat of Survey of Eagle Harbor South.

Subject to a 22 foot wide utility easement as shown of a Plat of Survey of Eagle Harbor South.

SURVEYOR'S CERTIFICATE


TO: LAKE SUPERIOR LAND CO.

I James M. Pardini, a Professional Land Surveyor in the State of Michigan, hereby certify that I have surveyed the parcel of land described and delineated hereon, that said plat is a true representation of the survey as performed by me, and that said survey was performed with an error of closure of 1 IN 17,700 and that I have fully complied with the requirements of Public Act 132 of 1970.

James M. Pardini
James M. Pardini, P.L.S. No. 32340

JAMES M. PARDINI Professional Land Surveyor Calumet, Michigan 49913		
2/25/2005 DATE	J. PARDINI DRAWN BY	1" = 100' SCALE
SEC. 6, T58N-R30W EAGLE HARBOR TWP.		
FOR:		
SHEET 1 OF 1 SHEETS		

Certified Boundary Survey

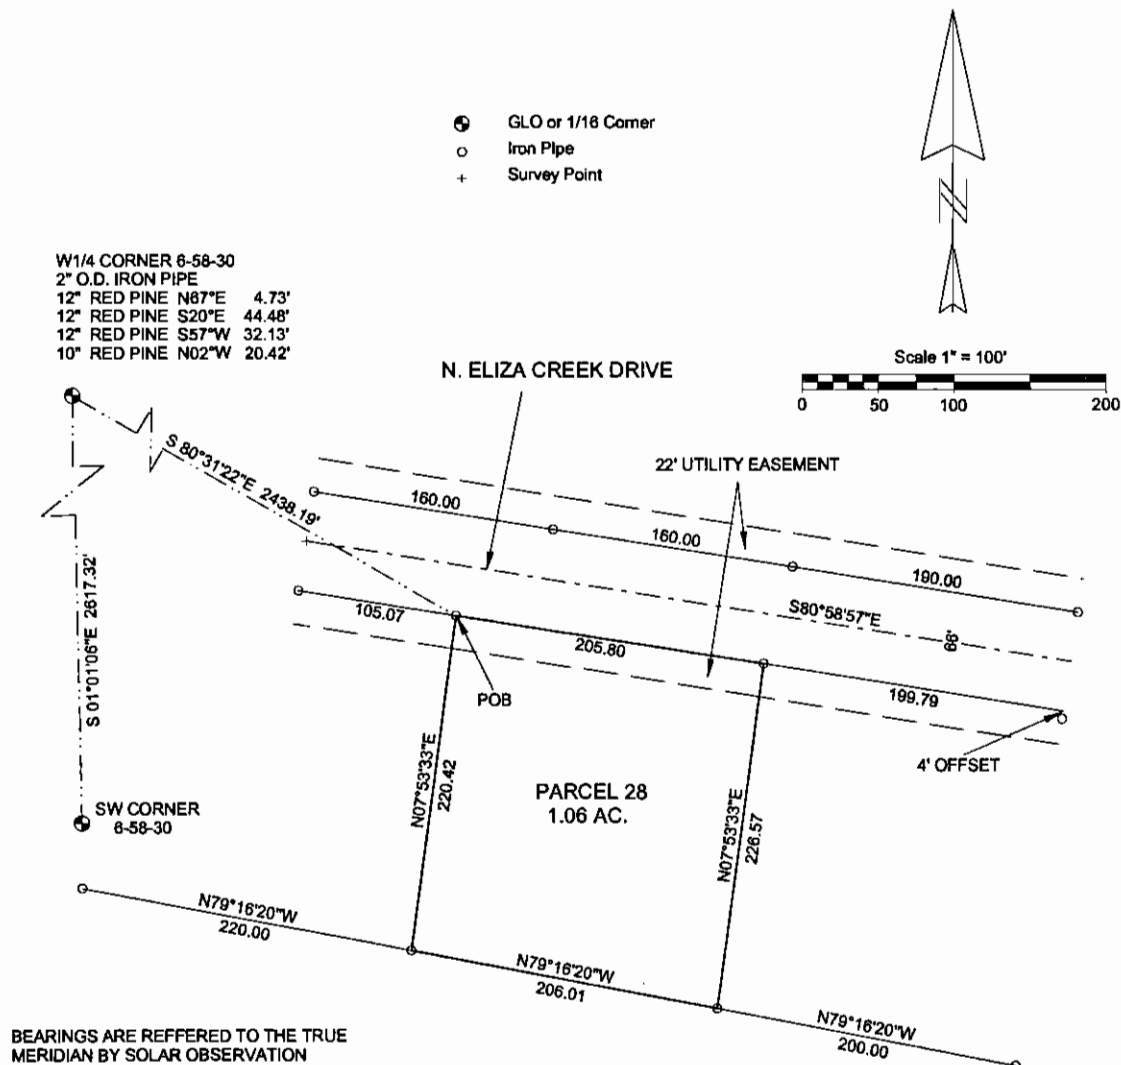

LEGAL DESCRIPTION PARCEL 28

A parcel of land in the NE1/4 of the SW1/4 and the NW1/4 of the SE1/4 of Section 6, T58N-R30W, Eagle Harbor Township, Keweenaw County, Michigan and described as follows:

Commencing at the West 1/4 Corner of Section 6, T58N-R30W, thence S 80° 31' 22" E 2438.19 feet to a point on the Southerly boundary of North Eliza Creek Drive and the Point of Beginning; thence along the Southerly boundary of North Eliza Creek Drive S 80° 58' 57" E 205.80 feet; thence S 7° 53' 33" W 226.57 feet; thence N 79° 16' 20" W 206.01 feet; thence N 7° 53' 33" E 220.42 feet to the Point of Beginning and containing 1.06 acres, more or less, and also being Parcel 28 of a Plat of Survey of Eagle Harbor South.

Subject to a 22 foot wide utility easement as shown of a Plat of Survey of Eagle Harbor South.

SURVEYOR'S CERTIFICATE

TO: LAKE SUPERIOR LAND CO.

I James M. Pardini, a Professional Land Surveyor in the State of Michigan, hereby certify that I have surveyed the parcel of land described and delineated hereon, that said plat is a true representation of the survey as performed by me, and that said survey was performed with an error of closure of 1 IN 17,700 and that I have fully complied with the requirements of Public Act 132 of 1970.

James M. Pardini
James M. Pardini, P.L.S. No. 32340

JAMES M. PARDINI Professional Land Surveyor Calumet, Michigan 49913		
2/28/2005 DATE	J. PARDINI DRAWN BY	1" = 100' SCALE
SEC. 6, T58N-R30W EAGLE HARBOR TWP.		
FOR:		
SHEET 1 OF 1 SHEETS		

Certified Boundary Survey

W1/4 CORNER 6-58-30

2" O.D. IRON PIPE


12" RED PINE N87°E 4.73'

12" RED PINE S20°E 44.48'

12" RED PINE S57°W 32.13'

10" RED PINE N02°W 20.42'

Curve	Delta Angle	Radius	Arc	Tangent	Chord	Chord Bearing
21	18°28'25"	237.54	76.45	38.58	76.12	S32°11'25"E
22	39°34'20"	237.54	164.06	85.45	180.62	S61°11'47"E
23	19°44'00"	303.54	104.54	52.79	104.03	S71°06'57"E
24	38°16'44"	303.54	202.79	105.34	199.04	S42°06'34"E

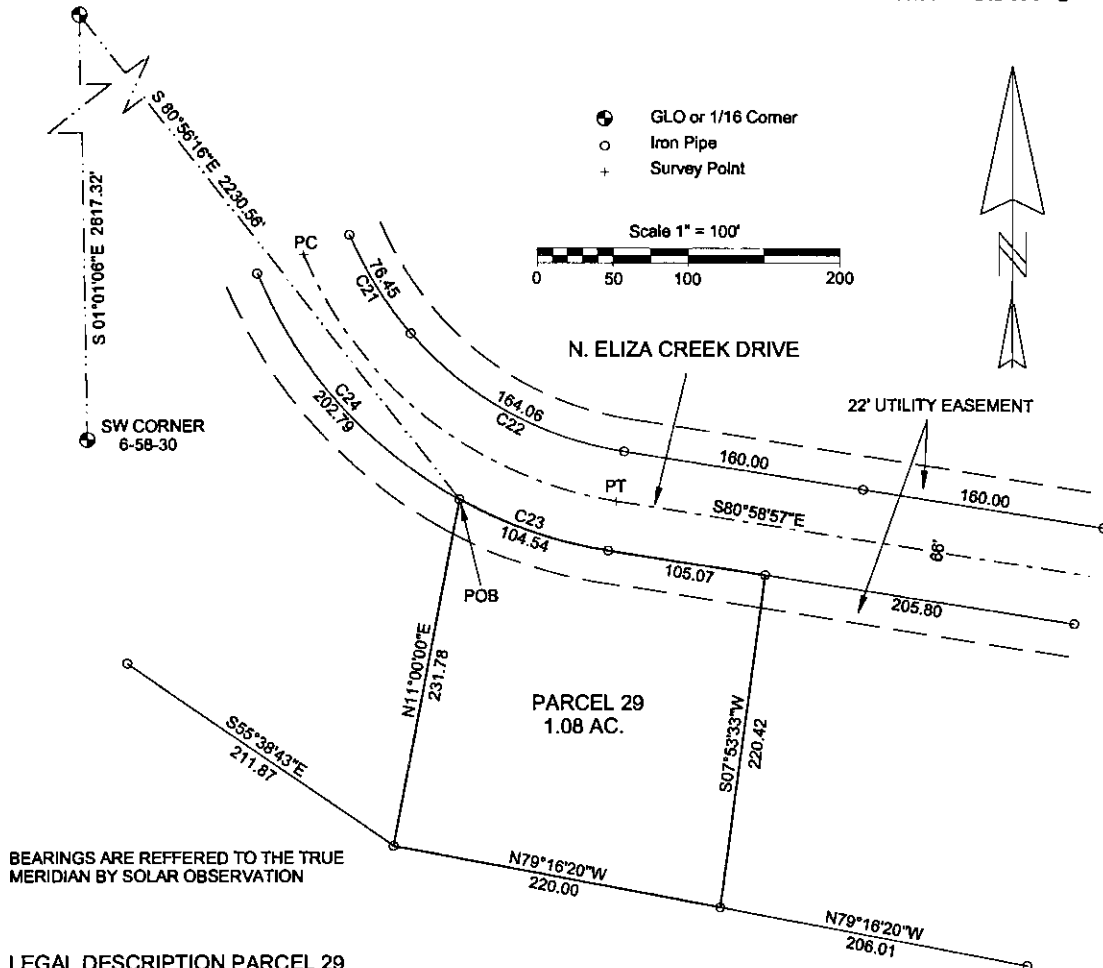

LEGAL DESCRIPTION PARCEL 29

A parcel of land in the NE1/4 of the SW1/4 of Section 6, T58N-R30W, Eagle Harbor Township, Keweenaw County, Michigan and described as follows:

Commencing at the West 1/4 Corner of Section 6, T58N-R30W, thence S 80° 56' 16" E 2230.56 feet to a point on the Southerly boundary of North Eliza Creek Drive and the Point of Beginning; said point being on a curve, concave to the left, having a radius of 303.54 feet, a central angle of 19° 44' 00", and a chord of 104.03 feet bearing S 71° 06' 57" E; thence Easterly along the Southerly boundary of North Eliza Creek Drive and said curve, 104.54 feet; thence along the Southerly boundary of North Eliza Creek Drive S 80° 58' 57" E 105.07 feet; thence S 7° 53' 33" W 220.42 feet; thence N 79° 16' 20" W 220.00 feet; thence N 11° 00' 00" E 231.78 feet to the Point of Beginning and containing 1.08 acres, more or less, and also being Parcel 29 of a Plat of Survey of Eagle Harbor South.

Subject to a 22 foot wide utility easement as shown of a Plat of Survey of Eagle Harbor South.

SURVEYOR'S CERTIFICATE

TO: LAKE SUPERIOR LAND CO.


I James M. Pardini, a Professional Land Surveyor in the State of Michigan, hereby certify that I have surveyed the parcel of land described and delineated hereon, that said plat is a true representation of the survey as performed by me, and that said survey was performed with an error of closure of 1 IN 17,700 and that I have fully complied with the requirements of Public Act 132 of 1970.

James M. Pardini
James M. Pardini, P.L.S. No. 32340

JAMES M. PARDINI Professional Land Surveyor Calumet, Michigan 49913		
2/28/2005 DATE	J. PARDINI DRAWN BY	1" = 100' SCALE
SEC. 6, T58N-R30W EAGLE HARBOR TWP.		
FOR:		
SHEET 1 OF 1 SHEETS		

Certified Boundary Survey

Curve	Delta Angle	Radius	Arc	Tangent	Chord	Chord Bearing
21	18°28'25"	237.54	76.45	38.58	76.12	S32°11'25"E
22	39°34'20"	237.54	164.06	85.45	160.62	S61°11'47"E
23	19°44'00"	303.54	104.54	52.79	104.03	S71°06'57"E
24	38°16'44"	303.54	202.79	105.34	199.04	S42°06'34"E

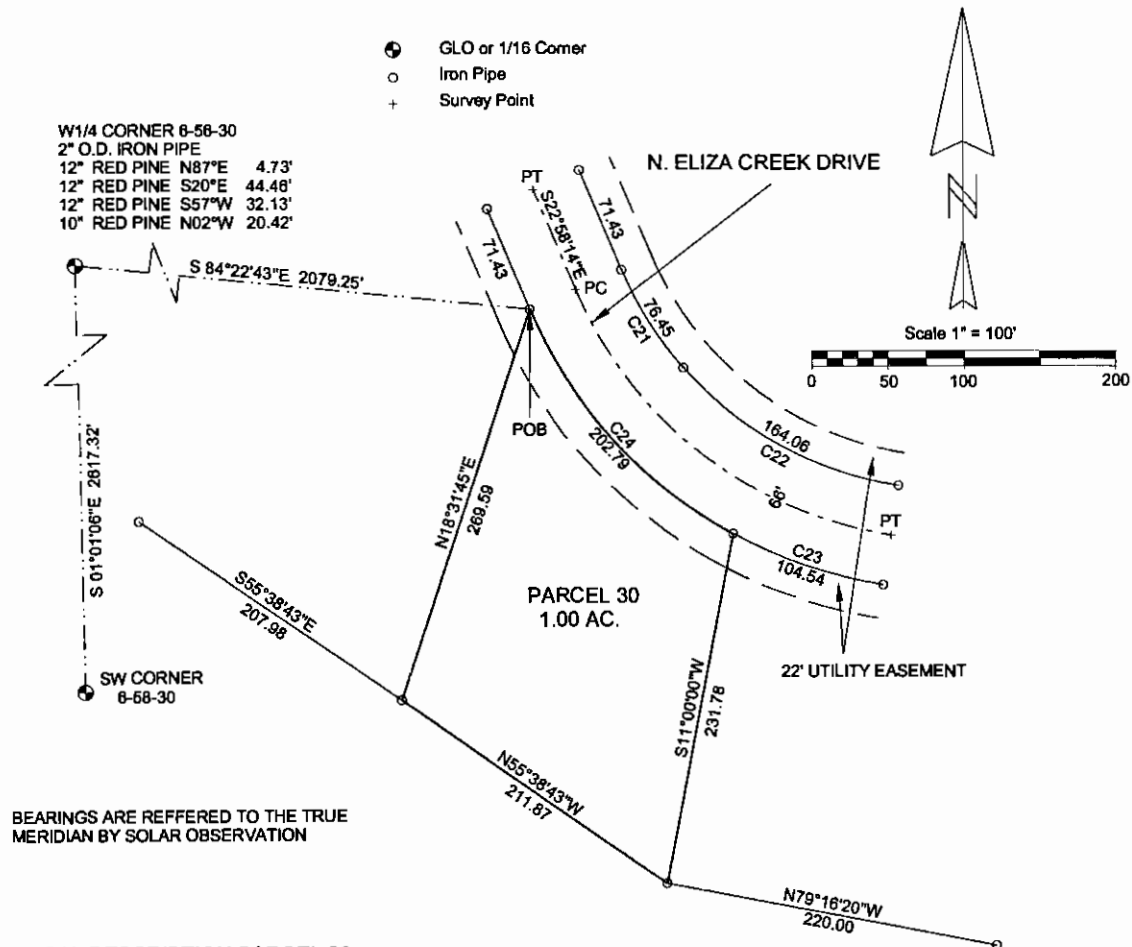

LEGAL DESCRIPTION PARCEL 30

A parcel of land in the NE1/4 of the SW1/4 of Section 6, T58N-R30W, Eagle Harbor Township, Keweenaw County, Michigan and described as follows:

Commencing at the West 1/4 Corner of Section 6, T58N-R30W, thence S 84° 22' 43" E 2079.25 feet to a point on the Southerly boundary of North Eliza Creek Drive and the Point of Beginning; said point being on a curve, concave to the left, having a radius of 303.54 feet, a central angle of 38° 16' 44", and a chord of 199.04 feet bearing S 42° 06' 34" E; thence Southeasterly along the Southerly boundary of North Eliza Creek Drive and said curve, 202.79 feet; thence S 11° 00' 00" W 231.78 feet; thence N 55° 38' 43" W 211.87 feet; thence N 18° 31' 45" E 269.59 feet to the Point of Beginning and containing 1.00 acres, more or less, and also being Parcel 30 of a Plat of Survey of Eagle Harbor South.

Subject to a 22 foot wide utility easement as shown of a Plat of Survey of Eagle Harbor South.

SURVEYOR'S CERTIFICATE


TO: LAKE SUPERIOR LAND CO.

I James M. Pardini, a Professional Land Surveyor in the State of Michigan, hereby certify that I have surveyed the parcel of land described and delineated hereon, that said plat is a true representation of the survey as performed by me, and that said survey was performed with an error of closure of 1 IN 17,700 and that I have fully complied with the requirements of Public Act 132 of 1970.

James M. Pardini
James M. Pardini, P.L.S. No. 32340

			JAMES M. PARDINI Professional Land Surveyor Celumet, Michigan 49913		
			3/1/2005 DATE	J. PARDINI DRAWN BY	1" = 100' SCALE
SEC. 6, T58N-R30W EAGLE HARBOR TWP.					
FOR:					
SHEET 1 OF 1 SHEETS					

Certified Boundary Survey

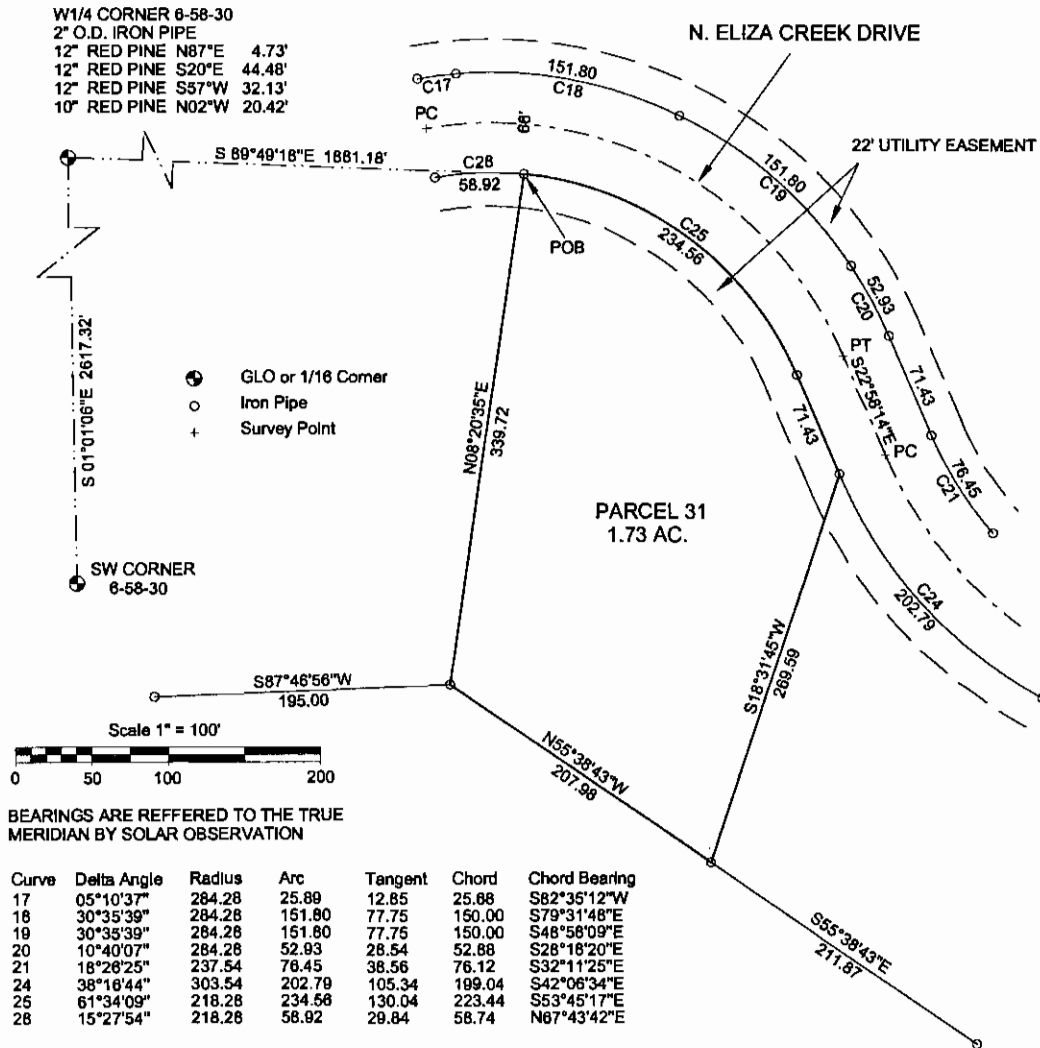

LEGAL DESCRIPTION PARCEL 31

A parcel of land in the NE1/4 of the SW1/4 of Section 6, T58N-R30W, Eagle Harbor Township, Keweenaw County, Michigan and described as follows:

Commencing at the West 1/4 Corner of Section 6, T58N-R30W, thence S 89° 49' 18" E 1861.18 feet to a point on the Southerly boundary of North Eliza Creek Drive and the Point of Beginning; said point being on a curve, concave to the right, having a radius of 218.28 feet, a central angle of 61° 34' 09", and a chord of 223.44 feet bearing S 53° 45' 17" E; thence Southeasterly along the Southerly boundary of North Eliza Creek Drive and said curve, 234.56 feet; thence along the Southerly boundary of North Eliza Creek Drive S 22° 58' 14" E 71.43 feet; thence S 18° 31' 45" W 269.59 feet; thence N 55° 38' 43" W 207.98 feet; thence N 8° 20' 35" E 339.72 feet to the Point of Beginning and containing 1.73 acres, more or less, and also being Parcel 31 of a Plat of Survey of Eagle Harbor South.


Subject to a 22 foot wide utility easement as shown of a Plat of Survey of Eagle Harbor South.

SURVEYOR'S CERTIFICATE

TO: LAKE SUPERIOR LAND CO.


I James M. Pardini, a Professional Land Surveyor in the State of Michigan, hereby certify that I have surveyed the parcel of land described and delineated hereon, that said plat is a true representation of the survey as performed by me, and that said survey was performed with an error of closure of 1 IN 17,700 and that I have fully complied with the requirements of Public Act 132 of 1970.

James M. Pardini
James M. Pardini, P.L.S. No. 32340

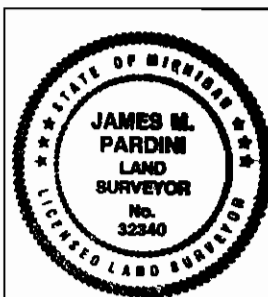

JAMES M. PARDINI Professional Land Surveyor Calumet, Michigan 49913		
3/1/2005 DATE	J. PARDINI DRAWN BY	1" = 100' SCALE
SEC. 6, T58N-R30W EAGLE HARBOR TWP.		
FOR:		
SHEET 1 OF 1 SHEETS		

Certified Boundary Survey

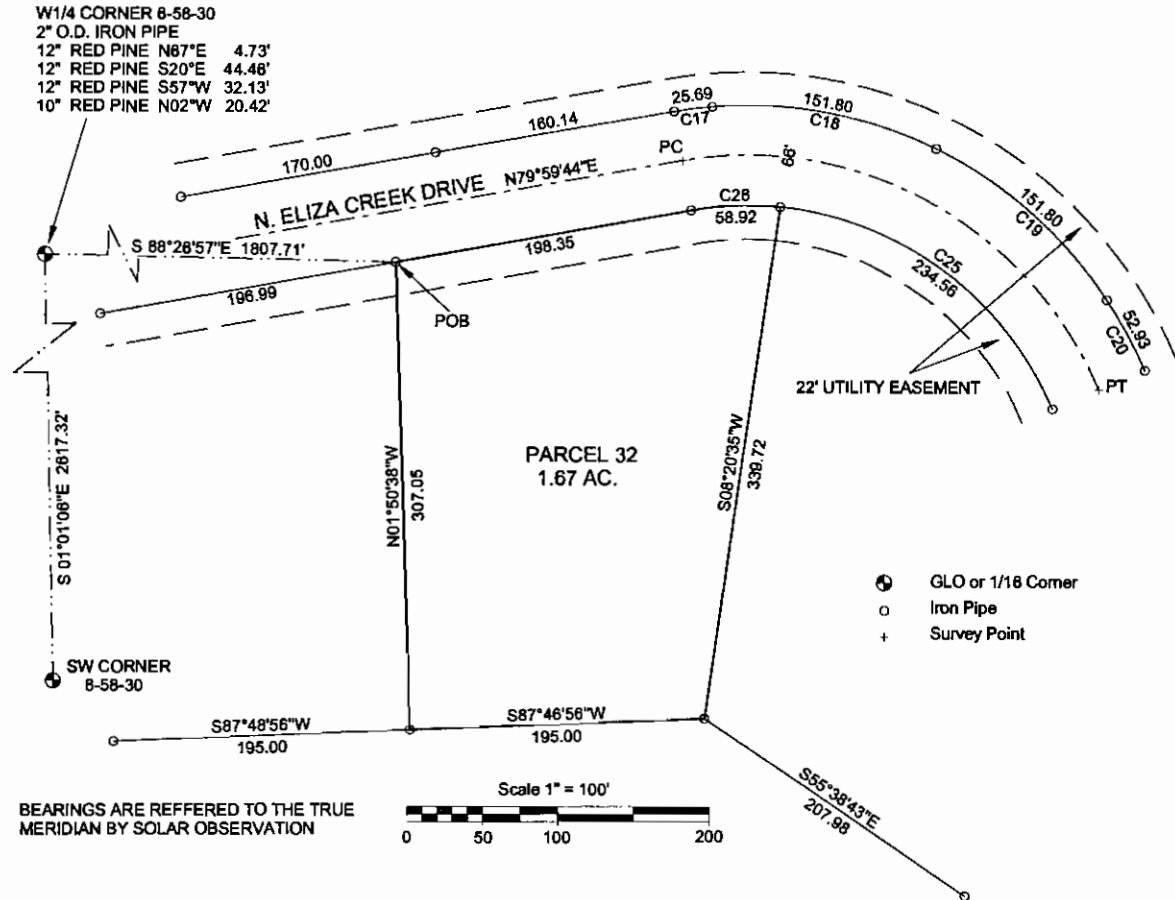

Curve	Delta Angle	Radius	Arc	Tangent	Chord	Chord Bearing
17	05°10'37"	284.28	25.69	12.85	25.68	S82°35'12"W
18	30°35'39"	284.28	151.80	77.75	150.00	S79°31'48"E
19	30°35'39"	284.28	151.80	77.75	150.00	S48°58'09"E
20	10°40'07"	284.28	52.93	26.54	52.86	S28°18'20"E
25	81°34'09"	218.28	234.56	130.04	223.44	S53°45'17"E
26	15°27'54"	218.28	58.92	29.84	58.74	N87°43'42"E

LEGAL DESCRIPTION PARCEL 32

A parcel of land in the NE1/4 of the SW1/4 of Section 6, T58N-R30W, Eagle Harbor Township, Keweenaw County, Michigan and described as follows:

Commencing at the West 1/4 Corner of Section 6, T58N-R30W, thence S 88° 28' 57" E 1607.71 feet to a point on the Southerly boundary of North Eliza Creek Drive and the Point of Beginning; thence along the Southerly boundary of North Eliza Creek Drive N 79° 59' 44" E 198.35 feet to a point of curve, concave to the right, having a radius of 218.28 feet, a central angle of 15° 27' 54", and a chord of 58.74 feet bearing N 87° 43' 42" E; thence Easterly along the Southerly boundary of North Eliza Creek Drive and said curve, a distance of 58.92 feet; thence S 8° 20' 35" W 339.72 feet; thence S 87° 46' 56" W 195.00 feet; thence N 1° 50' 38" W 307.05 feet to the Point of Beginning and containing 1.67 acres, more or less, and being Parcel 32 of a Plat of Survey of Eagle Harbor South.

Subject to a 22 foot wide utility easement as shown of a Plat of Survey of Eagle Harbor South.

SURVEYOR'S CERTIFICATE



TO: LAKE SUPERIOR LAND CO.

I, James M. Pardini, a Professional Land Surveyor in the State of Michigan, hereby certify that I have surveyed the parcel of land described and delineated hereon, that said plat is a true representation of the survey as performed by me, and that said survey was performed with an error of closure of 1 IN 17,700 and that I have fully complied with the requirements of Public Act 132 of 1970.

James M. Pardini
James M. Pardini, P.L.S. No. 32340

JAMES M. PARDINI Professional Land Surveyor Calumet, Michigan 49913		
3/2/2005 DATE	J. PARDINI DRAWN BY	1" = 100' SCALE
SEC. 8, T58N-R30W EAGLE HARBOR TWP.		
FOR:		
SHEET 1 OF 1 SHEETS		

Certified Boundary Survey

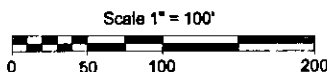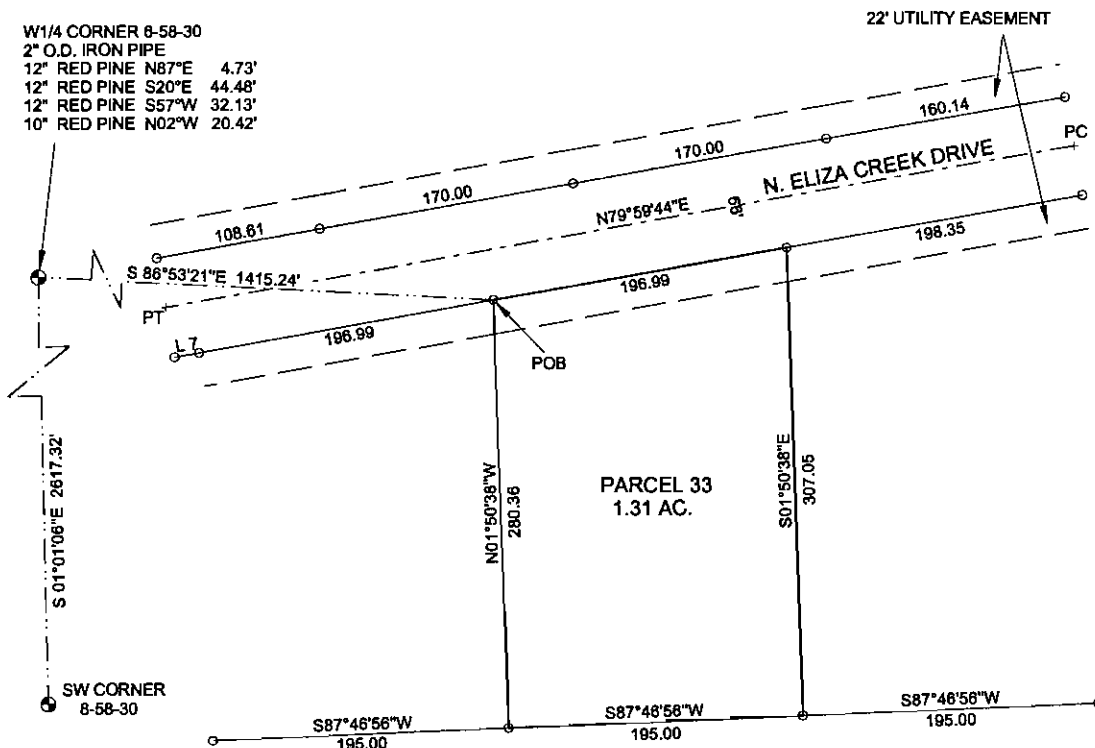

BEARINGS ARE REFERRED TO THE TRUE
MERIDIAN BY SOLAR OBSERVATION


Line	Bearing	Distance
7	N 79°59'44"E	16.42'

LEGAL DESCRIPTION PARCEL 33

A parcel of land in the NE1/4 of the SW1/4 of Section 6, T58N-R30W, Eagle Harbor Township, Keweenaw County, Michigan and described as follows:

Commencing at the West 1/4 Corner of Section 6, T58N-R30W, thence S 86° 53' 21" E 1415.24 feet to a point on the Southerly boundary of North Eliza Creek Drive and the Point of Beginning; thence along the Southerly boundary of North Eliza Creek Drive N 79° 59' 44" E 196.99 feet; thence S 1° 50' 38" E 307.05 feet; thence S 87° 46' 56" W 195.00 feet; thence N 1° 50' 38" W 280.36 feet to the Point of Beginning and containing 1.31 acres, more or less, and also being Parcel 33 of a Plat of Survey of Eagle Harbor South.

Subject to a 22 foot wide utility easement as shown of a Plat of Survey of Eagle Harbor South.

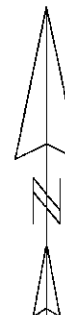

SURVEYOR'S CERTIFICATE

TO: LAKE SUPERIOR LAND CO.

I James M. Pardini, a Professional Land Surveyor in the State of Michigan, hereby certify that I have surveyed the parcel of land described and delineated herein, that said plat is a true representation of the survey as performed by me, and that said survey was performed with an error of closure of 1 IN 17,700 and that I have fully complied with the requirements of Public Act 132 of 1970.


James M. Pardini
James M. Pardini, P.L.S. No. 32340

JAMES M. PARDINI Professional Land Surveyor Calumet, Michigan 49913		
3/3/2005 DATE	J. PARDINI DRAWN BY	1" = 100' SCALE
SEC. 6, T58N-R30W EAGLE HARBOR TWP.		
FOR:		
SHEET 1 OF 1 SHEETS		

W1/4 CORNER 6-58-30
2" O.D. IRON PIPE
12" RED PINE N87°E 4.73'
12" RED PINE S20°E 44.48'
12" RED PINE S57°W 32.13'
10" RED PINE N02°W 20.42'




Scale 1" = 100'

 

A horizontal graphic scale bar with alternating black and white segments. It is marked with the numbers 0, 50, 100, and 200, representing feet.

Curve	Delta Angle	Radius	Arc	Tangent	Chord	Chord Bearing
13	24°17'18"	319.78	135.58	68.61	134.55	S05°18'09"W
14	23°38'09"	319.78	131.92	66.91	130.88	S29°15'52"W
15	27°07'43"	319.78	151.41	77.15	150.00	S54°38'46"W
16	11°47'08"	319.78	65.78	33.01	65.68	S74°08'16"W
27	82°12'51"	253.76	364.15	221.44	333.70	N38°53'22"E

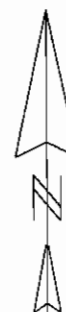


Subject to a 22 foot wide utility easement as shown of a Plat of Survey of Eagle Harbor South.

SURVEYOR'S CERTIFICATE


TO: LAKE SUPERIOR LAND CO.

I James M. Pardini, a Professional Land Surveyor in the State of Michigan, hereby certify that I have surveyed the parcel of land described and delineated hereon, that said plat is a true representation of the survey as performed by me, and that said survey was performed with an error of closure of 1 IN 17,700 and that I have fully complied with the requirements of Public Act 132 of 1970.

James M. Pardini
James M. Pardini, P.L.S. No. 32340

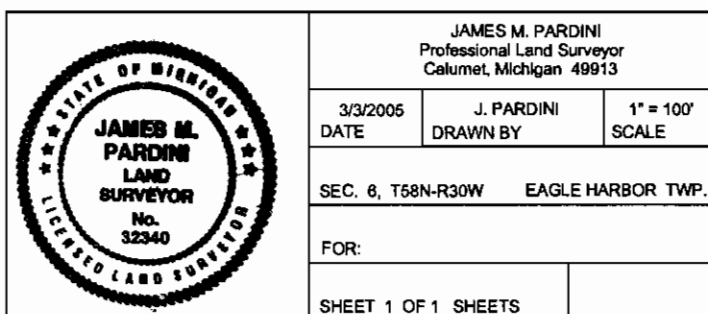

Certified Boundary Survey

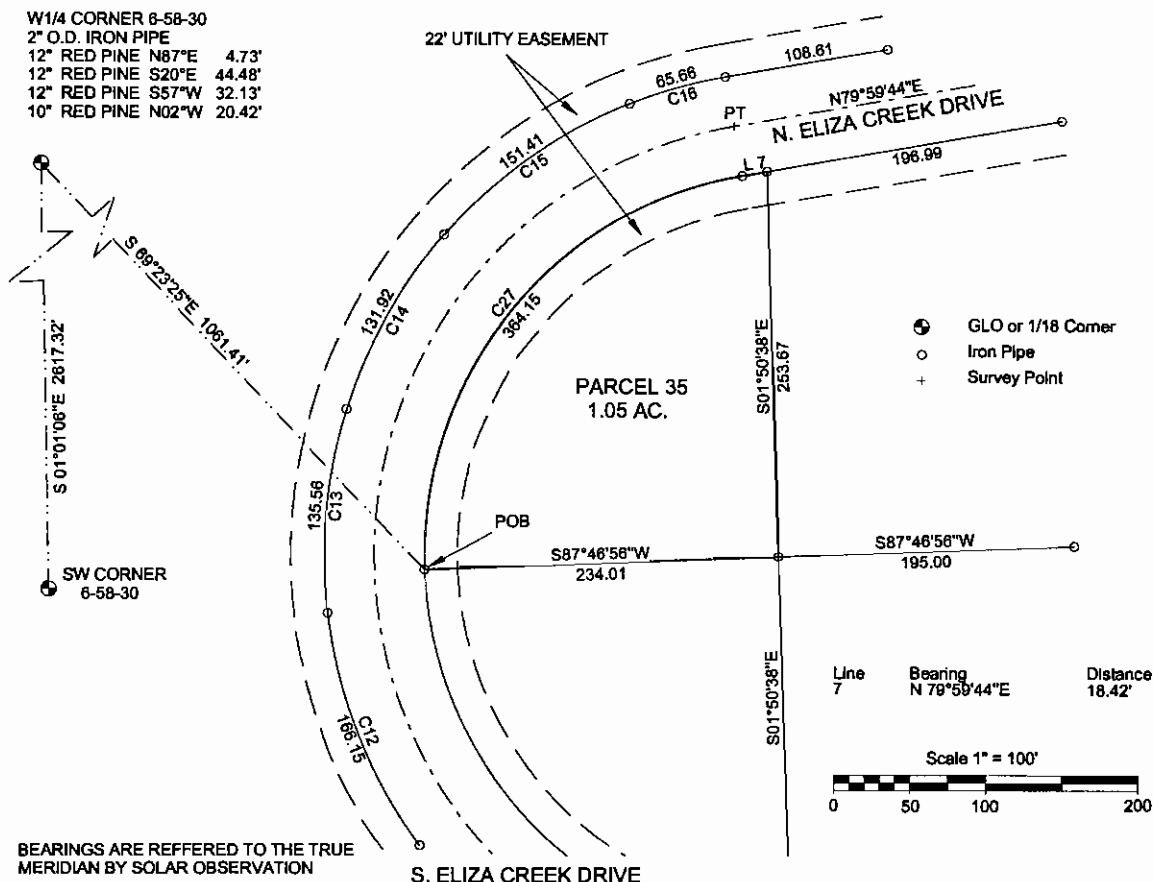

Curve	Delta Angle	Radius	Arc	Tangent	Chord	Chord Bearing
12	29°46'10"	319.78	168.15	85.00	164.29	S21°43'35"E
13	24°17'18"	319.78	135.58	88.81	134.55	S05°18'09"W
14	23°38'09"	319.78	131.92	68.91	130.98	S29°15'52"W
15	27°07'43"	319.78	151.41	77.15	150.00	S54°38'46"W
16	11°47'08"	319.78	65.76	33.01	65.66	S74°06'16"W
27	82°12'51"	253.78	384.15	221.44	333.70	N38°53'22"E

LEGAL DESCRIPTION PARCEL 35

A parcel of land in the NW1/4 of the SW1/4 of Section 6, T58N-R30W, Eagle Harbor Township, Keweenaw County, Michigan and described as follows:

Commencing at the West 1/4 Corner of Section 6, T58N-R30W, thence S 69° 23' 25" E 1061.41 feet to a point on the Easterly boundary of North Eliza Creek Drive and the Point of Beginning; said point being on a curve, concave to the right, having a radius of 253.78 feet, a central angle of 82° 12' 51", and a chord of 333.70 feet bearing N 38° 53' 22" E; thence Northeasterly along the Easterly boundary of North Eliza Creek Drive and said curve, 364.15 feet; thence along the Easterly boundary of North Eliza Creek Drive N 79° 59' 44" E 18.42 feet; thence S 1° 50' 38" E 253.67 feet; thence S 87° 46' 56" W 234.01 feet to the Point of Beginning and containing 1.05 acres, more or less, and also being Parcel 35 of a Plat of Survey of Eagle Harbor South.


Subject to a 22 foot wide utility easement as shown on a Plat of Survey of Eagle Harbor South.

SURVEYOR'S CERTIFICATE

TO: LAKE SUPERIOR LAND CO.


I, James M. Pardini, a Professional Land Surveyor in the State of Michigan, hereby certify that I have surveyed the parcel of land described and delineated hereon, that said plat is a true representation of the survey as performed by me, and that said survey was performed with an error of closure of 1 in 17,700 and that I have fully complied with the requirements of Public Act 132 of 1970.

James M. Pardini
James M. Pardini, P.L.S. No. 32340

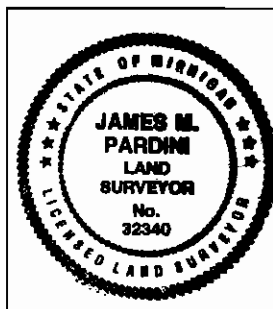

JAMES M. PARDINI Professional Land Surveyor Calumet, Michigan 49913		
3/4/2005 DATE	J. PARDINI DRAWN BY	1" = 100' SCALE
SEC. 6, T58N-R30W EAGLE HARBOR TWP.		
FOR:		
SHEET 1 OF 1 SHEETS		

Certified Boundary Survey

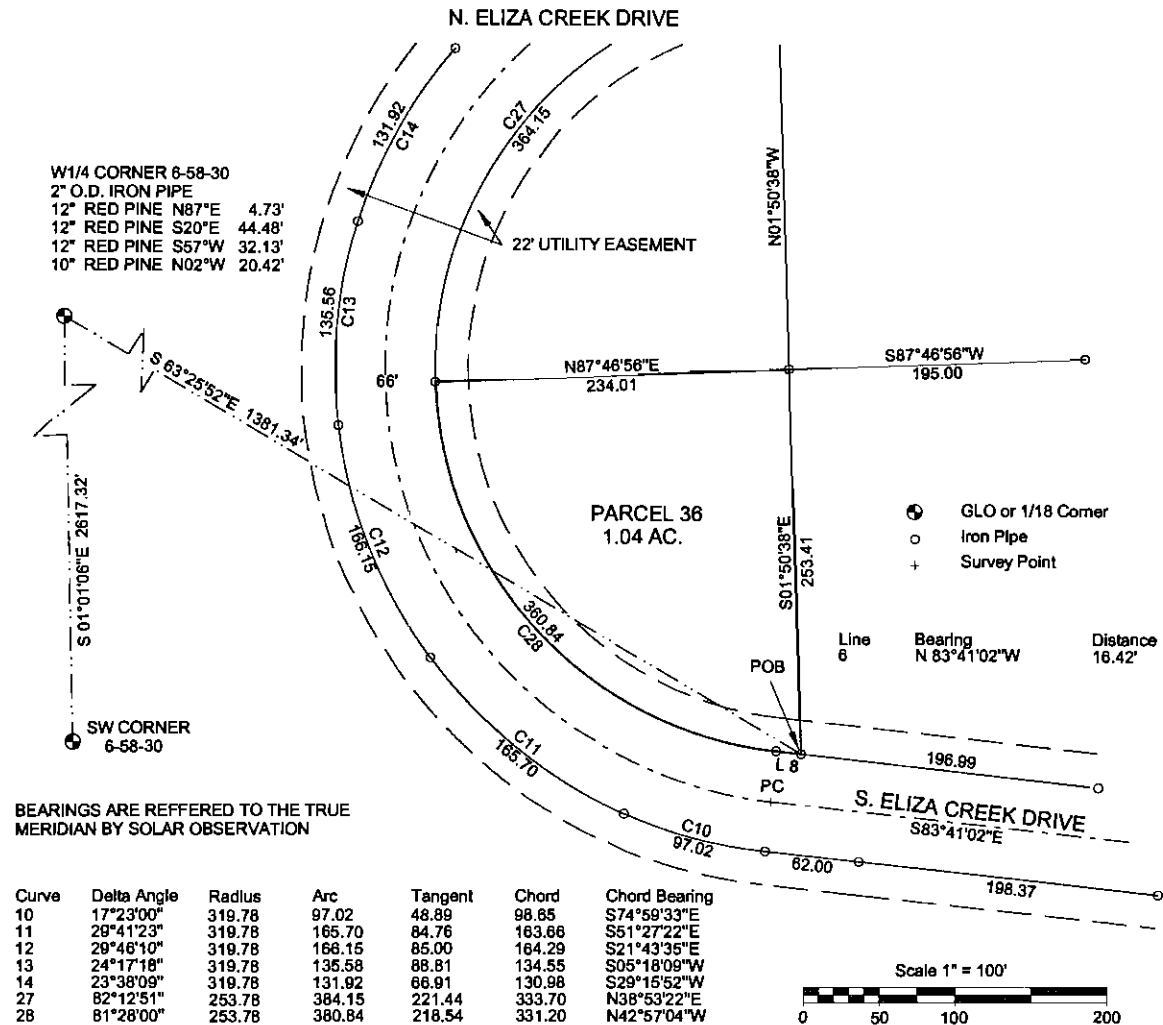

LEGAL DESCRIPTION PARCEL 36

A parcel of land in the NW1/4 of the SW1/4 of Section 6, T58N-R30W, Eagle Harbor Township, Keweenaw County, Michigan and described as follows:

Commencing at the West 1/4 Corner of Section 6, T58N-R30W, thence S 63° 25' 52" E 1381.34 feet to a point on the Easterly boundary of South Eliza Creek Drive and the Point of Beginning; thence along the Easterly boundary of South Eliza Creek Drive N 83° 41' 02" W 16.42 feet to a point of curve, concave to the to the right, having a radius of 253.78 feet, a central angle of 81° 28' 00", and a chord of 331.20 feet bearing N 42° 57' 04" W; thence Northwesterly along the Easterly boundary of South Eliza Creek Drive and said curve, a distance of 360.84 feet; thence N 87° 46' 56" E 234.01 feet; thence S 1° 50' 38" E 253.41 feet to the Point of Beginning and containing 1.04 acres, more or less, and being Parcel 36 of a Plat of Survey of Eagle Harbor South.

Subject to a 22 foot wide utility easement as shown of a Plat of Survey of Eagle Harbor South.

SURVEYOR'S CERTIFICATE

TO: LAKE SUPERIOR LAND CO.

I James M. Pardini, a Professional Land Surveyor in the State of Michigan, hereby certify that I have surveyed the parcel of land described and delineated hereon, that said plat is a true representation of the survey as performed by me, and that said survey was performed with an error of closure of 1 IN 17,700 and that I have fully complied with the requirements of Public Act 132 of 1970.

James M. Pardini
 James M. Pardini, P.L.S. No. 32340

JAMES M. PARDINI Professional Land Surveyor Calumet, Michigan 49913		
3/7/2005 DATE	J. PARDINI DRAWN BY	1" = 100' SCALE
SEC. 6, T58N-R30W EAGLE HARBOR TWP.		
FOR:		
SHEET 1 OF 1 SHEETS		

Certified Boundary Survey

W1/4 CORNER 6-58-30

2" O.D. IRON PIPE

12" RED PINE N87°E 4.73'

12" RED PINE S20°E 44.48'


12" RED PINE S57°W 32.13'

10" RED PINE N02°W 20.42'

N. ELIZA CREEK DRIVE

Line 8 Bearing N 63°41'02"W

Distance 18.42'

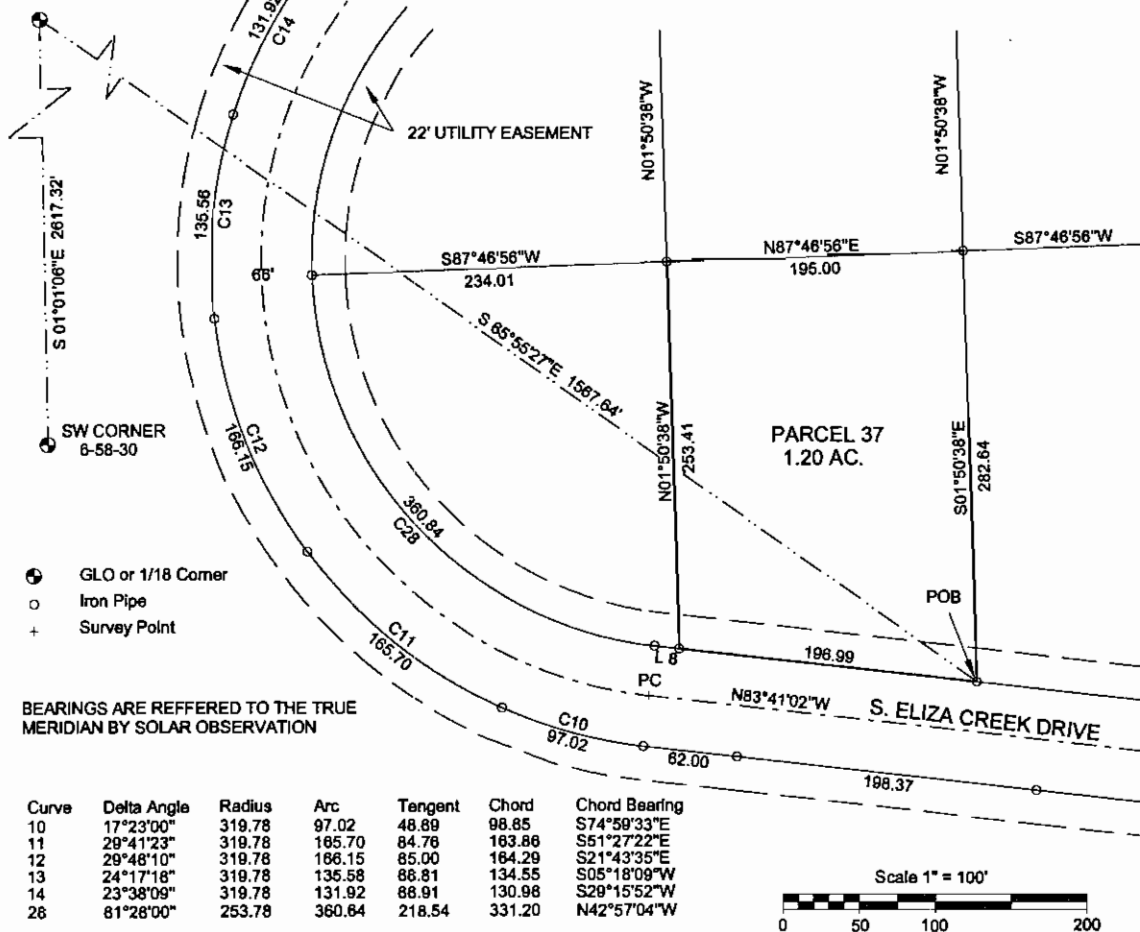

LEGAL DESCRIPTION PARCEL 37

A parcel of land in the NW1/4 of the SW1/4 and the NE1/4 of the SW1/4 of Section 6, T58N-R30W, Eagle Harbor Township, Keweenaw County, Michigan and described as follows:

Commencing at the West 1/4 Corner of Section 6, T58N-R30W, thence S 65° 55' 27" E 1567.64 feet to a point on the Northerly boundary of South Eliza Creek Drive and the Point of Beginning; thence along the Northerly boundary of South Eliza Creek Drive N 83° 41' 02" W 196.99 feet; thence N 1° 50' 38" W 253.41 feet; thence N 87° 46' 56" E 195.00 feet; thence S 1° 50' 38" E 282.64 feet to the Point of Beginning and containing 1.20 acres, more or less, and being Parcel 37 of a Plat of Survey of Eagle Harbor South.


Subject to a 22 foot wide utility easement as shown of a Plat of Survey of Eagle Harbor South.

SURVEYOR'S CERTIFICATE

TO: LAKE SUPERIOR LAND CO.


I James M. Pardini, a Professional Land Surveyor in the State of Michigan, hereby certify that I have surveyed the parcel of land described and delineated hereon, that said plat is a true representation of the survey as performed by me, and that said survey was performed with an error of closure of 1 IN 17,700 and that I have fully complied with the requirements of Public Act 132 of 1970.

James M. Pardini
James M. Pardini, P.L.S. No. 32340

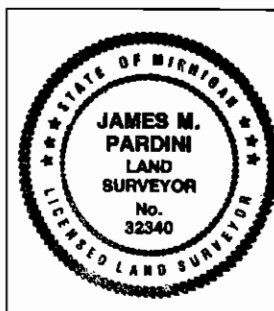

JAMES M. PARDINI Professional Land Surveyor Calumet, Michigan 49913		
3/7/2005 DATE	J. PARDINI DRAWN BY	1" = 100' SCALE
SEC. 6, T58N-R30W EAGLE HARBOR TWP.		
FOR:		
SHEET 1 OF 1 SHEETS		

Certified Boundary Survey

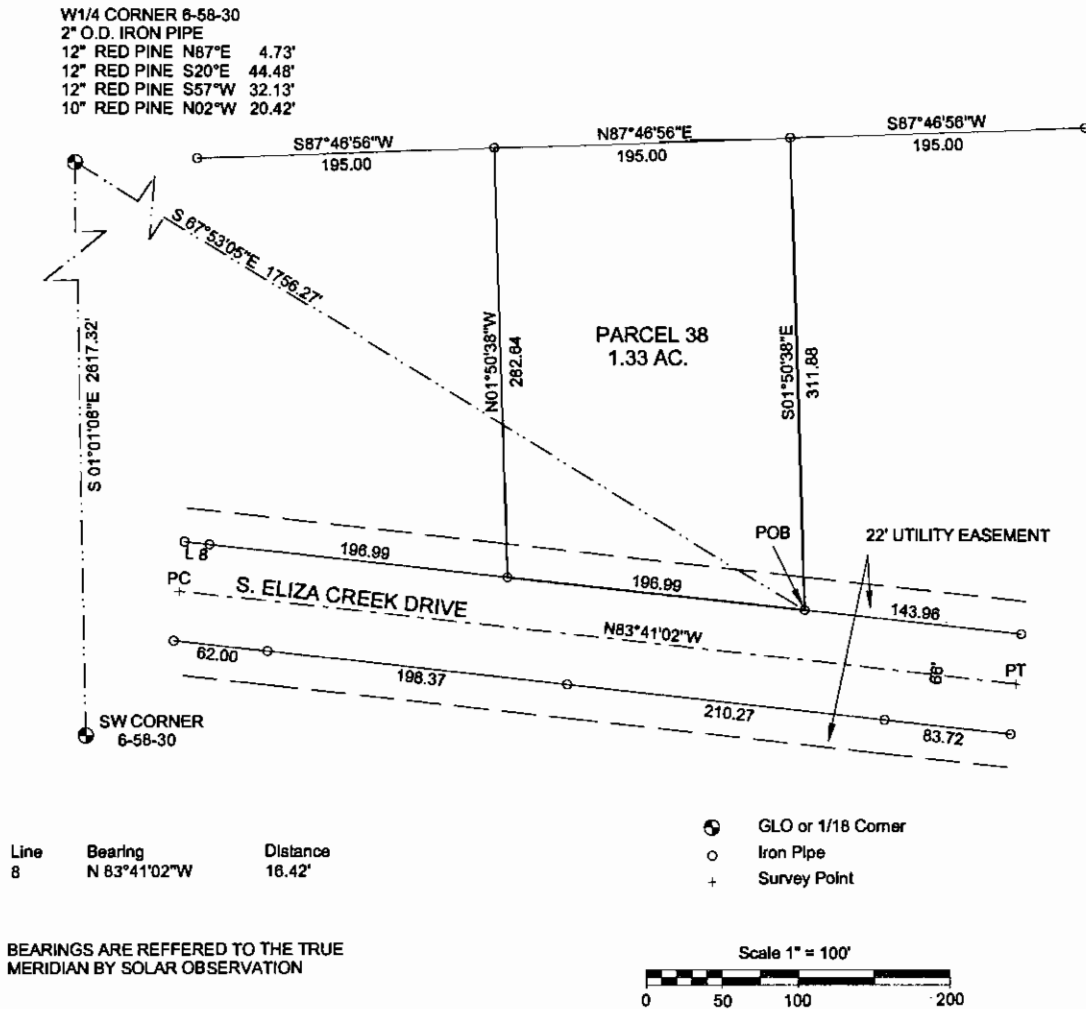

LEGAL DESCRIPTION PARCEL 38

A parcel of land in the NE1/4 of the SW1/4 of Section 8, T58N-R30W, Eagle Harbor Township, Keweenaw County, Michigan and described as follows:

Commencing at the West 1/4 Corner of Section 6, T58N-R30W, thence S 87° 53' 05" E 1756.27 feet to a point on the Northerly boundary of South Eliza Creek Drive and the Point of Beginning; thence along the Northerly boundary of South Eliza Creek Drive N 83° 41' 02" W 196.99 feet; thence N 1° 50' 38" W 282.64 feet; thence N 87° 46' 56" E 195.00 feet; thence S 1° 50' 38" E 311.88 feet to the Point of Beginning and containing 1.33 acres, more or less, and being Parcel 38 of a Plat of Survey of Eagle Harbor South.

Subject to a 22 foot wide utility easement as shown on a Plat of Survey of Eagle Harbor South.

SURVEYOR'S CERTIFICATE

TO: LAKE SUPERIOR LAND CO.

I James M. Pardini, a Professional Land Surveyor in the State of Michigan, hereby certify that I have surveyed the parcel of land described and delineated hereon, that said plat is a true representation of the survey as performed by me, and that said survey was performed with an error of closure of 1 IN 17,700 and that I have fully complied with the requirements of Public Act 132 of 1970.

James M. Pardini
 James M. Pardini, P.L.S. No. 32340

JAMES M. PARDINI Professional Land Surveyor Calumet, Michigan 49913		
3/8/2005 DATE	J. PARDINI DRAWN BY	1" = 100' SCALE
SEC. 6, T58N-R30W EAGLE HARBOR TWP.		
FOR:		
SHEET 1 OF 1 SHEETS		

Certified Boundary Survey

W1/4 CORNER 6-58-30


2" O.D. IRON PIPE

12" RED PINE N87°E 4.73'

12" RED PINE S20°E 44.48'

12" RED PINE S57°W 32.13'

10" RED PINE N02°W 20.42'

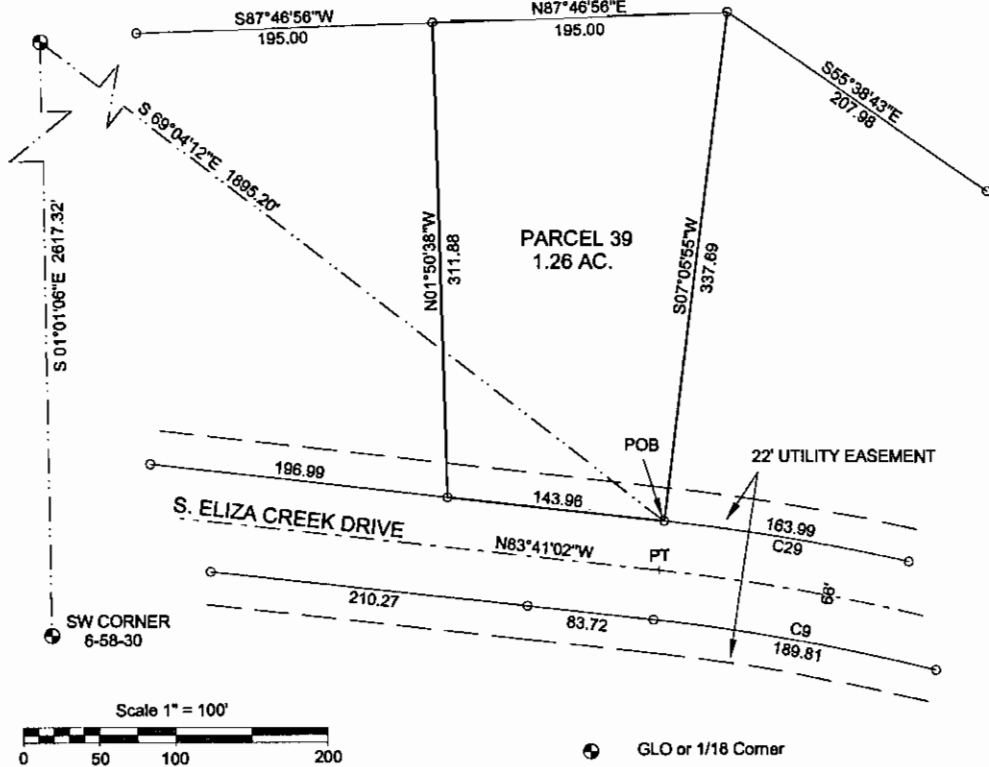

Curve	Delta Angle	Radius	Arc	Tangent	Chord	Chord Bearing
9	07°48'18"	1399.33	189.81	95.05	189.86	S79°47'53"E
29	06°24'44"	1485.33	183.99	82.08	183.90	N80°28'40"W

LEGAL DESCRIPTION PARCEL 39

A parcel of land in the NE1/4 of the SW1/4 of Section 6, T58N-R30W, Eagle Harbor Township, Keweenaw County, Michigan and described as follows:

Commencing at the West 1/4 Corner of Section 6, T58N-R30W, thence S 69° 04' 12" E 1895.20 feet to a point on the Northerly boundary of South Eliza Creek Drive and the Point of Beginning; thence along the Northerly boundary of South Eliza Creek Drive N 83° 41' 02" W 143.98 feet; thence N 1° 50' 38" W 311.88 feet; thence N 87° 46' 56" E 195.00 feet; thence S 7° 05' 55" W 337.69 feet to the Point of Beginning and containing 1.26 acres, more or less, and also being Parcel 39 of a Plat of Survey of Eagle Harbor South.

Subject to a 22 foot wide utility easement as shown of a Plat of Survey of Eagle Harbor South.

SURVEYOR'S CERTIFICATE

TO: LAKE SUPERIOR LAND CO.

I James M. Pardini, a Professional Land Surveyor in the State of Michigan, hereby certify that I have surveyed the parcel of land described and delineated hereon, that said plat is a true representation of the survey as performed by me, and that said survey was performed with an error of closure of 1 IN 17,700 and that I have fully complied with the requirements of Public Act 132 of 1970.


James M. Pardini
James M. Pardini, P.L.S. No. 32340

			JAMES M. PARDINI Professional Land Surveyor Calumet, Michigan 49913		
3/8/2005	J. PARDINI	1" = 100'	DATE		
DRAWN BY			SCALE		
SEC. 6, T58N-R30W EAGLE HARBOR TWP.					
FOR:					
SHEET 1 OF 1 SHEETS					

Certified Boundary Survey

W1/4 CORNER 6-58-30
2" O.D. IRON PIPE
12" RED PINE N87°E 4.73'
12" RED PINE S20°E 44.48'
12" RED PINE S57°W 32.13'
10" RED PINE N02°W 20.42'

⊙ GLO or 1/18 Corner
○ Iron Pipe
+ Survey Point

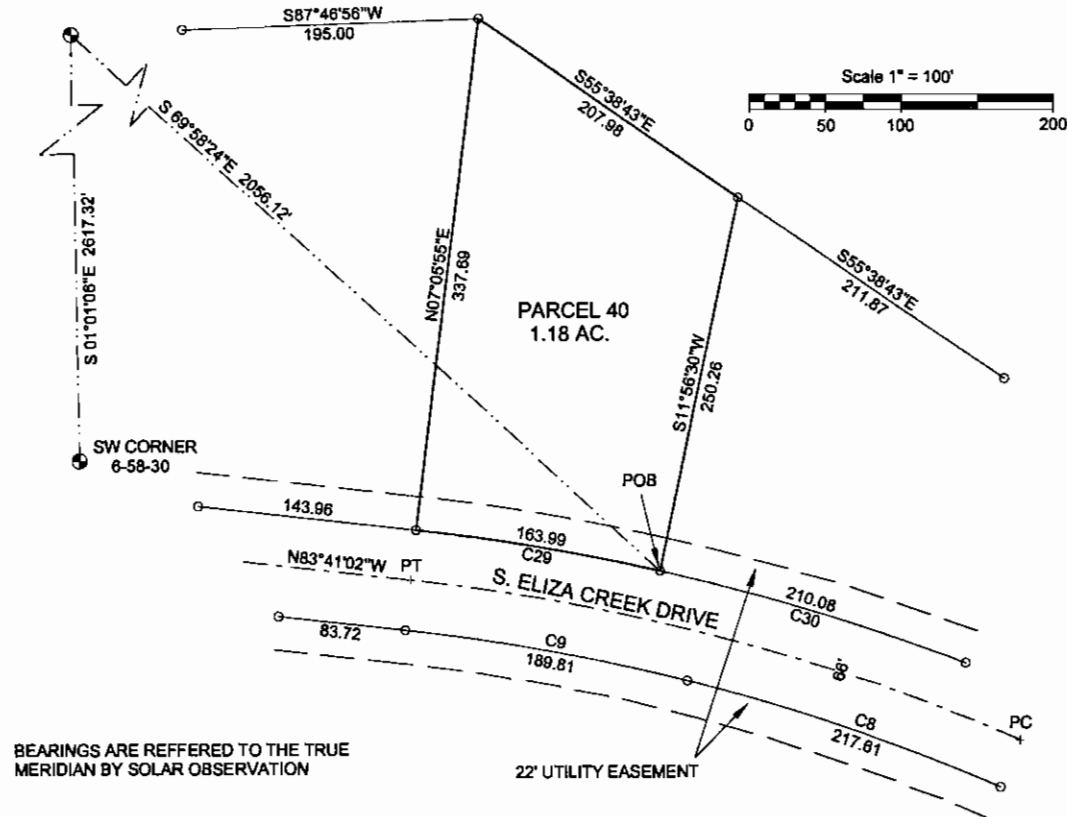

Curve	Delta Angle	Radius	Arc	Tangent	Chord	Chord Bearing
8	08°54'37"	1399.33	217.81	109.03	217.40	S71°27'26"E
9	07°48'18"	1399.33	189.81	95.05	189.66	S79°47'53"E
29	08°24'44"	1465.33	163.99	82.08	163.90	N80°28'40"W
30	08°12'51"	1485.33	210.08	105.22	209.90	N73°09'53"W

LEGAL DESCRIPTION PARCEL 40

A parcel of land in the NE1/4 of the SW1/4 of Section 6, T58N-R30W, Eagle Harbor Township, Keweenaw County, Michigan and described as follows:

Commencing at the West 1/4 Corner of Section 6, T58N-R30W, thence S 69° 58' 24" E 2056.12 feet to a point on the Northerly boundary of South Eliza Creek Drive and the Point of Beginning; said point being on a curve, concave to the left, having a radius of 1465.33 feet, a central angle of 6° 24' 44", and a chord of 163.90 feet bearing N 80° 28' 40" W; thence Westerly along the Northerly boundary of South Eliza Creek Drive and said curve, 163.99 feet; thence N 7° 05' 55" E 337.69 feet; thence S 55° 38' 43" E 207.98 feet; thence S 11° 58' 30" W 250.26 feet to the Point of Beginning and containing 1.18 acres, more or less, and being Parcel 40 of a Plat of Survey of Eagle Harbor South.

Subject to a 22 foot wide utility easement as shown of a Plat of Survey of Eagle Harbor South.

SURVEYOR'S CERTIFICATE


TO: LAKE SUPERIOR LAND CO.

I James M. Pardini, a Professional Land Surveyor in the State of Michigan, hereby certify that I have surveyed the parcel of land described and delineated hereon, that said plat is a true representation of the survey as performed by me, and that said survey was performed with an error of closure of 1 IN 17,700 and that I have fully complied with the requirements of Public Act 132 of 1970.

James M. Pardini
James M. Pardini, P.L.S. No. 32340

			JAMES M. PARDINI Professional Land Surveyor Calumet, Michigan 49913		
			3/9/2005 DATE	J. PARDINI DRAWN BY	1" = 100' SCALE
SEC. 6, T58N-R30W			EAGLE HARBOR TWP.		
FOR:					
SHEET 1 OF 1 SHEETS					

Certified Boundary Survey

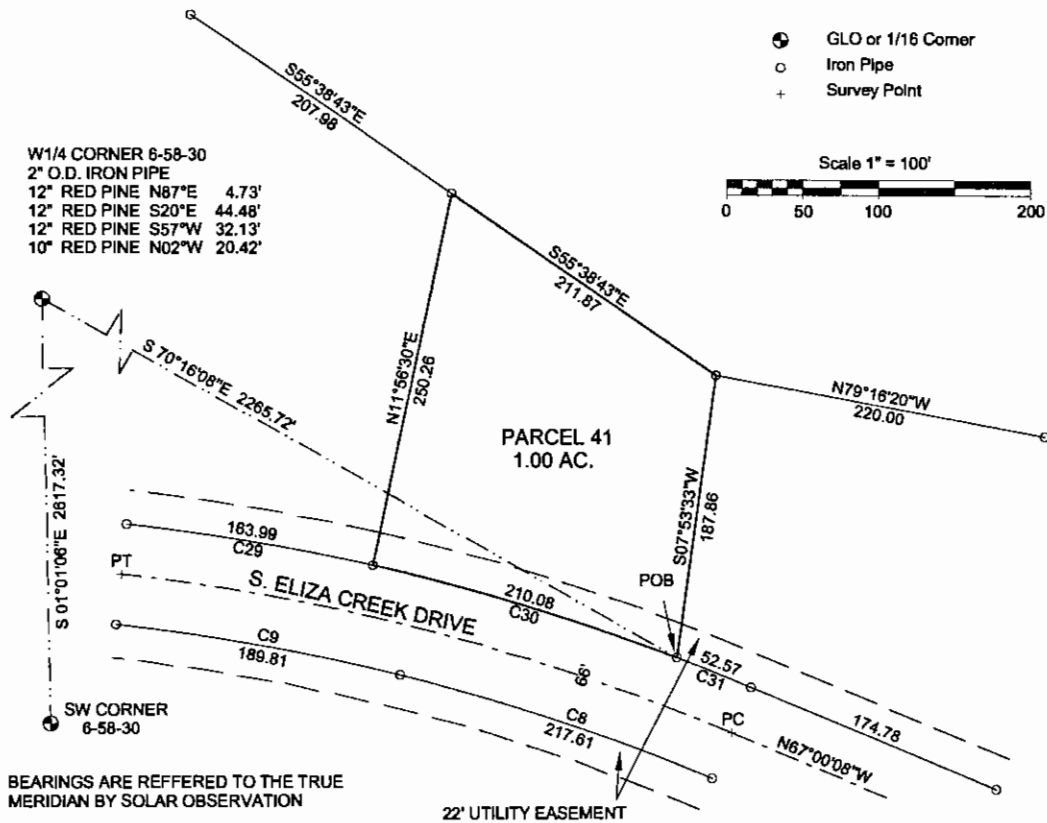

Curve	Delta Angle	Radius	Arc	Tangent	Chord	Chord Bearing
8	08°54'37"	1399.33	217.81	109.03	217.40	S71°27'28"E
9	07°46'18"	1399.33	189.81	95.05	189.68	S79°47'53"E
29	05°24'44"	1485.33	183.99	82.08	183.90	N60°26'40"W
30	08°12'51"	1485.33	210.08	105.22	209.90	N73°09'53"W
31	02°03'20"	1485.33	52.57	28.29	52.57	N88°01'47"W

LEGAL DESCRIPTION PARCEL 41

A parcel of land in the NE1/4 of the SW1/4 of Section 6, T58N-R30W, Eagle Harbor Township, Keweenaw County, Michigan and described as follows:

Commencing at the West 1/4 Corner of Section 6, T58N-R30W, then S 70° 16' 08" E 2265.72 feet to a point on the Northerly boundary of South Eliza Creek Drive and the Point of Beginning; said point being on a curve, concave to the left, having a radius of 1465.33 feet, a central angle of 8° 12' 51", and a chord of 209.90 feet bearing N 73° 09' 53" W; then Westerly along the Northerly boundary of South Eliza Creek Drive and said curve, 210.08 feet; then N 11° 56' 30" E 250.26 feet; then S 55° 38' 43" E 211.87 feet; then S 7° 53' 33" W 187.86 feet to the Point of Beginning and containing 1.00 acre, more or less, and also being Parcel 41 of a Plat of Survey of Eagle Harbor South.

Subject to a 22 foot wide utility easement as shown on a Plat of Survey of Eagle Harbor South.

SURVEYOR'S CERTIFICATE


TO: LAKE SUPERIOR LAND CO.

I, James M. Pardini, a Professional Land Surveyor in the State of Michigan, hereby certify that I have surveyed the parcel of land described and delineated hereon, that said plat is a true representation of the survey as performed by me, and that said survey was performed with an error of closure of 1 in 17,700 and that I have fully complied with the requirements of Public Act 132 of 1970.

James M. Pardini
James M. Pardini, P.L.S. No. 32340

			JAMES M. PARDINI Professional Land Surveyor Calumet, Michigan 49913		
3/9/2005	J. PARDINI	1" = 100'	DATE		
DRAWN BY			SCALE		
SEC. 6, T58N-R30W			EAGLE HARBOR TWP.		
FOR:					
SHEET 1 OF 1 SHEETS					

Certified Boundary Survey

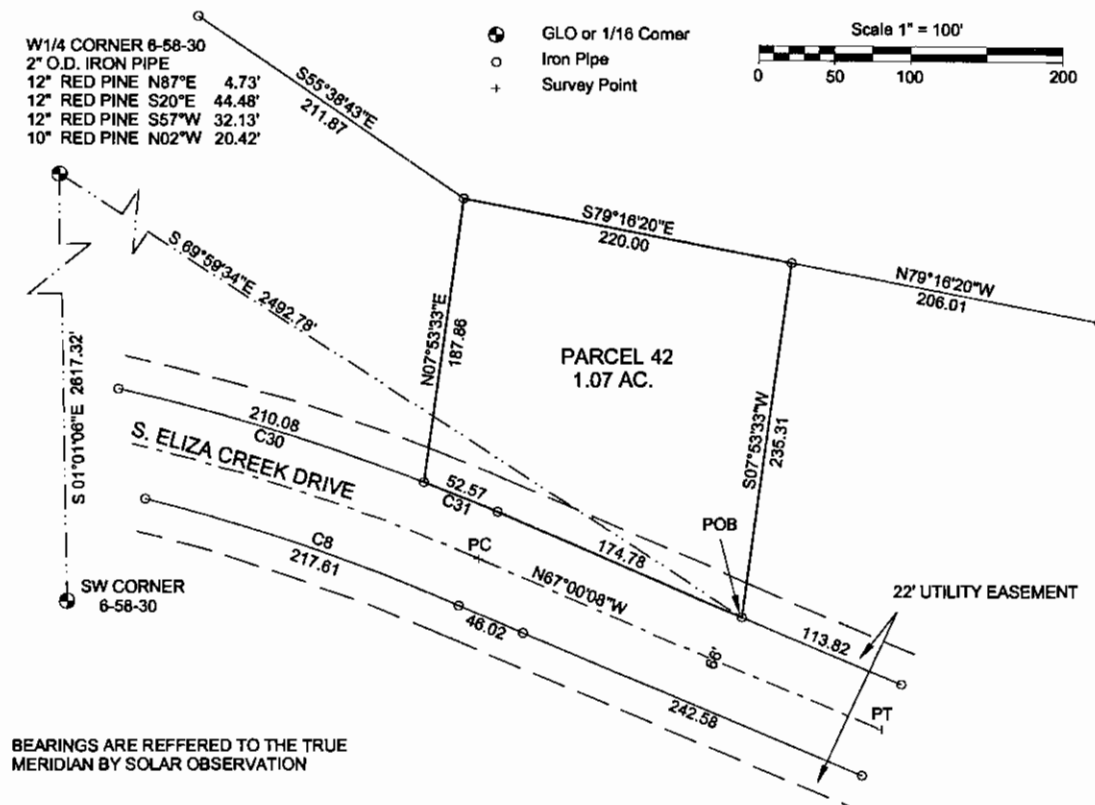

Curve	Delta Angle	Radius	Arc	Tangent	Chord	Chord Bearing
8	08°54'37"	1399.33	217.81	109.03	217.40	S71°27'26"E
30	08°12'51"	1465.33	210.08	105.22	209.90	N73°09'53"W
31	02°03'20"	1465.33	52.57	26.29	52.57	N66°01'47"W

LEGAL DESCRIPTION PARCEL 42

A parcel of land in the NE1/4 of the SW1/4 of Section 6, T58N-R30W, Eagle Harbor Township, Keweenaw County, Michigan and described as follows:

Commencing at the West 1/4 Corner of Section 6, T58N-R30W, thence S 69° 59' 34" E 2492.78 feet to a point on the Northerly boundary of South Eliza Creek Drive and the Point of Beginning; thence along the Northerly boundary of South Eliza Creek Drive N 67° 00' 08" W 174.78 feet to a point of curve, concave to the to the left, having a radius of 1465.33 feet, a central angle of 2° 03' 20", and a chord of 52.57 feet bearing N 68° 01' 47" W; thence Westerly along the Northerly boundary of South Eliza Creek Drive and said curve, a distance of 52.57 feet; thence N 7° 53' 33" E 167.86 feet; thence S 79° 16' 20" E 220.00 feet; thence S 7° 53' 33" W 235.31 feet to the Point of Beginning and containing 1.07 acres, more or less, and also being Parcel 42 of a Plat of Survey of Eagle Harbor South.

Subject to a 22 foot wide utility easement as shown of a Plat of Survey of Eagle Harbor South.

SURVEYOR'S CERTIFICATE

TO: LAKE SUPERIOR LAND CO.

I James M. Pardini, a Professional Land Surveyor in the State of Michigan, hereby certify that I have surveyed the parcel of land described and delineated hereon, that said plat is a true representation of the survey as performed by me, and that said survey was performed with an error of closure of 1 IN 17,700 and that I have fully complied with the requirements of Public Act 132 of 1970.

James M. Pardini
James M. Pardini, P.L.S. No. 32340


			JAMES M. PARDINI Professional Land Surveyor Calumet, Michigan 49913		
3/10/2005	J. PARDINI	1" = 100'			
DATE	DRAWN BY	SCALE			
SEC. 6, T58N-R30W			EAGLE HARBOR TWP.		
FOR:					
SHEET 1 OF 1 SHEETS					

Certified Boundary Survey

W1/4 CORNER 6-58-30
2" O.D. IRON PIPE
12" RED PINE N87°E 4.73'
12" RED PINE S20°E 44.46'
12" RED PINE S57°W 32.13'
10" RED PINE N02°W 20.42'

⊙ GLO or 1/16 Corner
○ Iron Pipe
+ Survey Point

Scale 1" = 100'
0 50 100 200

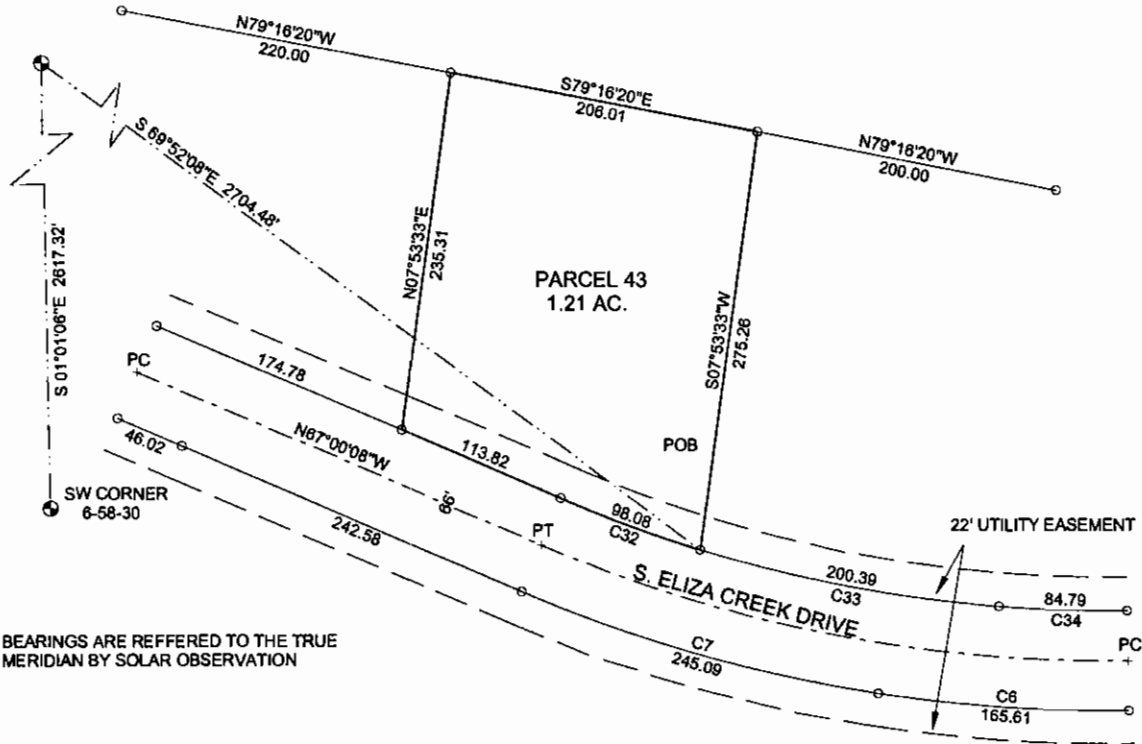

BEARINGS ARE REFERRED TO THE TRUE
MERIDIAN BY SOLAR OBSERVATION

Curve	Delta Angle	Radius	Arc	Tangent	Chord	Chord Bearing
6	09°36'16"	987.93	165.61	63.00	165.41	S86°01'06"E
7	14°12'51"	987.93	245.09	123.18	244.46	S74°08'33"E
32	06°05'44"	921.93	96.06	49.09	96.03	N70°02'59"W
33	12°27'13"	921.93	200.39	100.59	199.99	N79°19'27"W
34	05°18'11"	921.93	84.79	42.43	84.76	N88°11'09"W

LEGAL DESCRIPTION PARCEL 43

A parcel of land in the NE1/4 of the SW1/4 of Section 6, T58N-R30W, Eagle Harbor Township, Keweenaw County, Michigan and described as follows:

Commencing at the West 1/4 Corner of Section 6, T58N-R30W, thence S 69° 52' 08" E 2704.48 feet to a point on the Northerly boundary of South Eliza Creek Drive and the Point of Beginning; said point being on a curve, concave to the right, having a radius of 921.93 feet, a central angle of 6° 05' 44", and a chord of 98.03 feet bearing N 70° 02' 59" W; thence Westerly along the Northerly boundary of South Eliza Creek Drive and said curve, 98.08 feet; thence along the Northerly boundary of South Eliza Creek Drive N 67° 00' 08" W 113.82 feet; thence N 7° 53' 33" E 235.31 feet; thence S 79° 16' 20" E 206.01 feet; thence S 7° 53' 33" W 275.26 feet to the Point of Beginning and containing 1.21 acres, more or less, and also being Parcel 43 of a Plat of Survey of Eagle Harbor South.


Subject to a 22 foot wide utility easement as shown of a Plat of Survey of Eagle Harbor South.

SURVEYOR'S CERTIFICATE

TO: LAKE SUPERIOR LAND CO.


I James M. Pardini, a Professional Land Surveyor in the State of Michigan, hereby certify that I have surveyed the parcel of land described and delineated hereon, that said plat is a true representation of the survey as performed by me, and that said survey was performed with an error of closure of 1 IN 17,700 and that I have fully complied with the requirements of Public Act 132 of 1970.

James M. Pardini
James M. Pardini, P.L.S. No. 32340

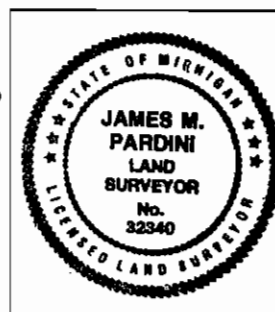

JAMES M. PARDINI Professional Land Surveyor Calumet, Michigan 49913		
3/10/2005 DATE	J. PARDINI DRAWN BY	1" = 100' SCALE
SEC. 6, T58N-R30W EAGLE HARBOR TWP.		
FOR:		
SHEET 1 OF 1 SHEETS		

Certified Boundary Survey

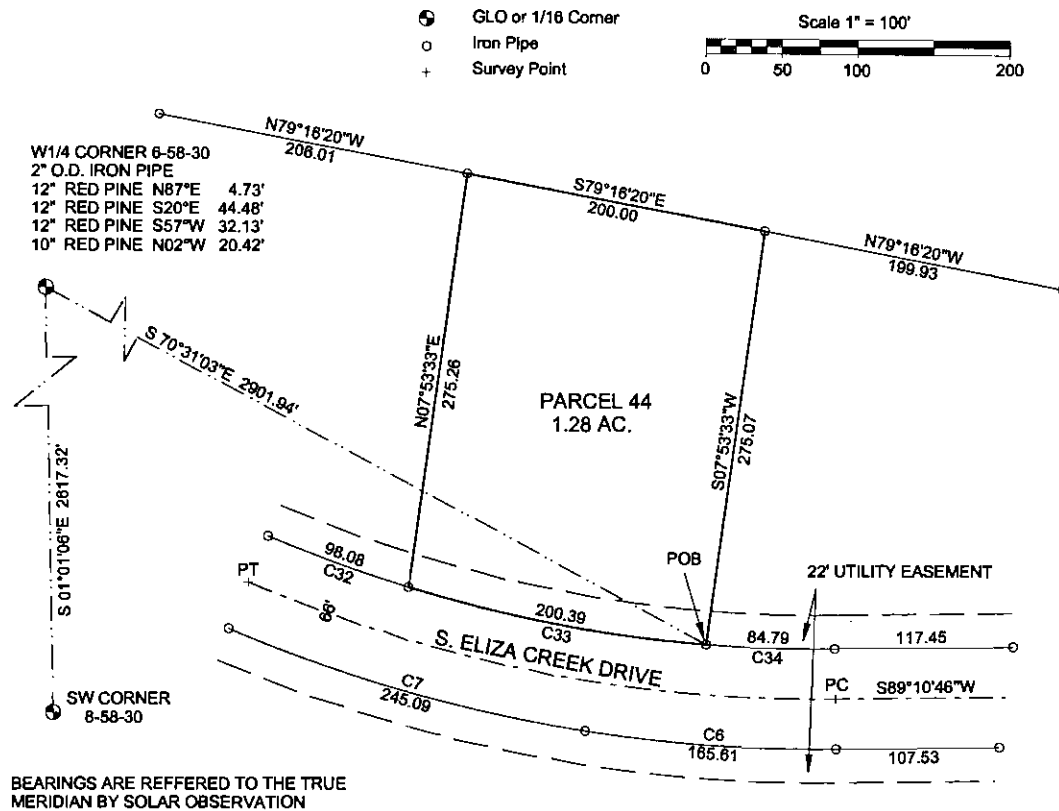

Curve	Delta Angle	Radius	Arc	Tangent	Chord	Chord Bearing
6	09°36'16"	987.93	185.61	83.00	165.41	S86°01'08"E
7	14°12'51"	987.93	245.09	123.16	244.46	S74°08'33"E
32	06°05'44"	921.93	98.08	49.09	98.03	N70°02'59"W
33	12°27'13"	921.93	200.39	100.59	199.99	N79°19'27"W
34	05°18'11"	921.93	84.79	42.43	84.78	N88°11'09"W

LEGAL DESCRIPTION PARCEL 44

A parcel of land in the NE1/4 of the SW1/4 and the NW1/4 of the SE1/4 of Section 6, T58N-R30W, Eagle Harbor Township, Keweenaw County, Michigan and described as follows:


Commencing at the West 1/4 Corner of Section 6, T58N-R30W, thence S 70° 31' 03" E 2901.94 feet to a point on the Northerly boundary of South Eliza Creek Drive and the Point of Beginning; said point being on a curve, concave to the right, having a radius of 921.93 feet, a central angle of 12° 27' 13", and a chord of 199.99 feet bearing N 79° 19' 27" W; thence Westerly along the Northerly boundary of South Eliza Creek Drive and said curve, 200.39 feet; thence N 7° 53' 33" E 275.26 feet; thence S 79° 16' 20" E 200.00 feet; thence S 7° 53' 33" W 275.07 feet to the Point of Beginning and containing 1.28 acres, more or less, and also being Parcel 44 of a Plat of Survey of Eagle Harbor South.

Subject to a 22 foot wide utility easement as shown of a Plat of Survey of Eagle Harbor South.

SURVEYOR'S CERTIFICATE


TO: LAKE SUPERIOR LAND CO.

I James M. Pardini, a Professional Land Surveyor in the State of Michigan, hereby certify that I have surveyed the parcel of land described and delineated hereon, that said plat is a true representation of the survey as performed by me, and that said survey was performed with an error of closure of 1 IN 17,700 and that I have fully complied with the requirements of Public Act 132 of 1970.

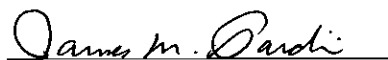
 James M. Pardini, P.L.S. No. 32340

			JAMES M. PARDINI Professional Land Surveyor Calumet, Michigan 49913		
3/11/2005	J. PARDINI	1" = 100'	DATE		
DRAWN BY			SCALE		
SEC. 6, T58N-R30W			EAGLE HARBOR TWP.		
FOR:					
SHEET 1 OF 1 SHEETS					

Certified Boundary Survey

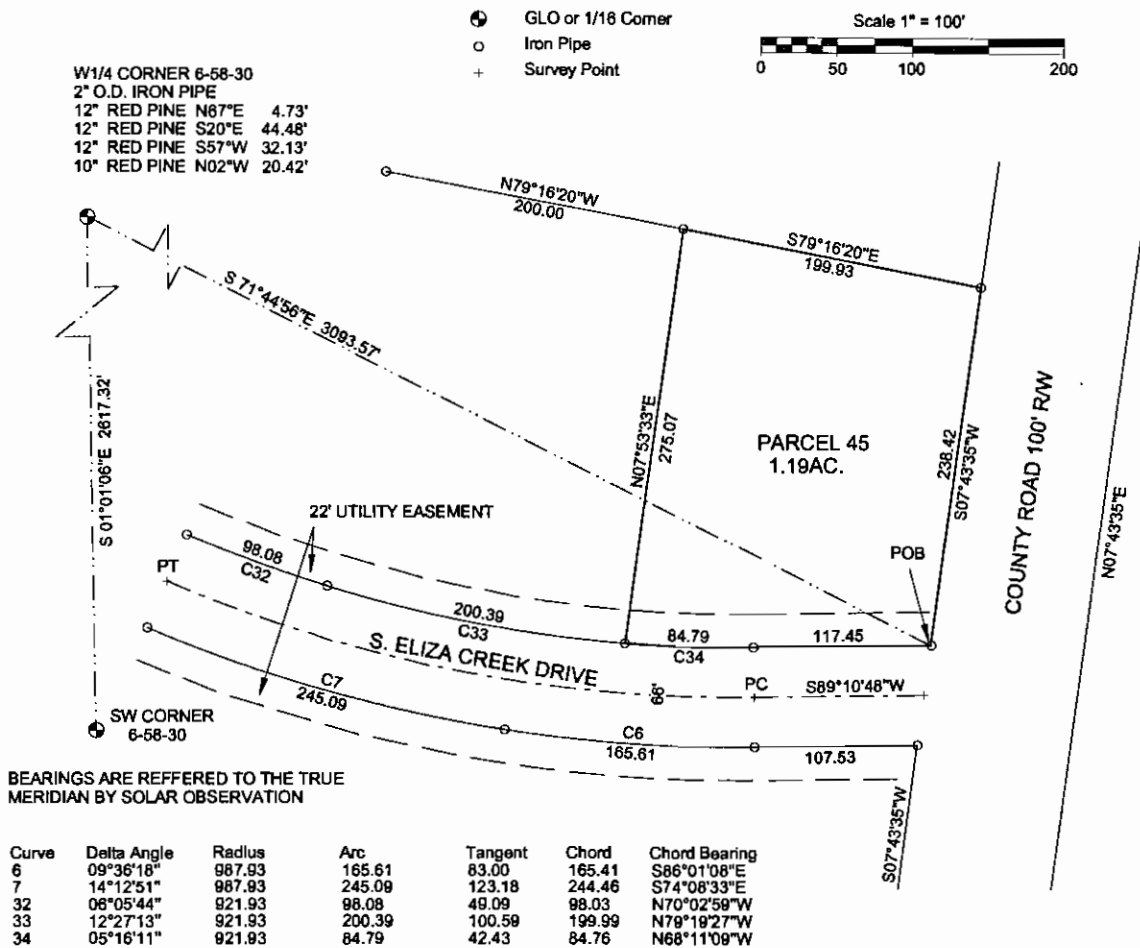

LEGAL DESCRIPTION PARCEL 45

A parcel of land in the NW1/4 of the SE1/4 of Section 6, T58N-R30W, Eagle Harbor Township, Keweenaw County, Michigan and described as follows:

Commencing at the West 1/4 Corner of Section 6, T58N-R30W, thence S 71° 44' 56" E 3093.57 feet to a point on the Westerly boundary of Eagle Harbor County Road and the Northerly boundary of South Eliza Creek Drive and the Point of Beginning; thence along the Northerly boundary of South Eliza Creek Drive S 89° 10' 46" W 117.45 feet to a point of curve, concave to the right, having a radius of 921.93 feet and a central angle of 5° 16' 11", and a chord of 84.76 feet bearing N 88° 11' 09" W; thence Westerly along the Northerly boundary of South Eliza Creek Drive and said curve, a distance of 84.79 feet; thence N 7° 53' 33" E 275.07 feet; thence S 79° 16' 20" E 199.93 feet to the Westerly boundary of Eagle Harbor County Road; thence along the Westerly boundary of Eagle Harbor County Road S 7° 43' 35" W 238.42 feet to the Point of Beginning and containing 1.19 acres, more or less, and also being Parcel 45 of a Plat of Survey of Eagle Harbor South.

Subject to a 22 foot wide utility easement as shown of a Plat of Survey of Eagle Harbor South.

SURVEYOR'S CERTIFICATE

TO: LAKE SUPERIOR LAND CO.

I James M. Pardini, a Professional Land Surveyor in the State of Michigan, hereby certify that I have surveyed the parcel of land described and delineated hereon, that said plat is a true representation of the survey as performed by me, and that said survey was performed with an error of closure of 1 IN 17,700 and that I have fully complied with the requirements of Public Act 132 of 1970.

James M. Pardini
James M. Pardini, P.L.S. No. 32340

JAMES M. PARDINI Professional Land Surveyor Calumet, Michigan 49913		
3/14/2005 DATE	J. PARDINI DRAWN BY	1" = 100' SCALE
SEC. 8, T58N-R30W EAGLE HARBOR TWP.		
FOR:		
SHEET 1 OF 1 SHEETS		